



DUCK LAKE

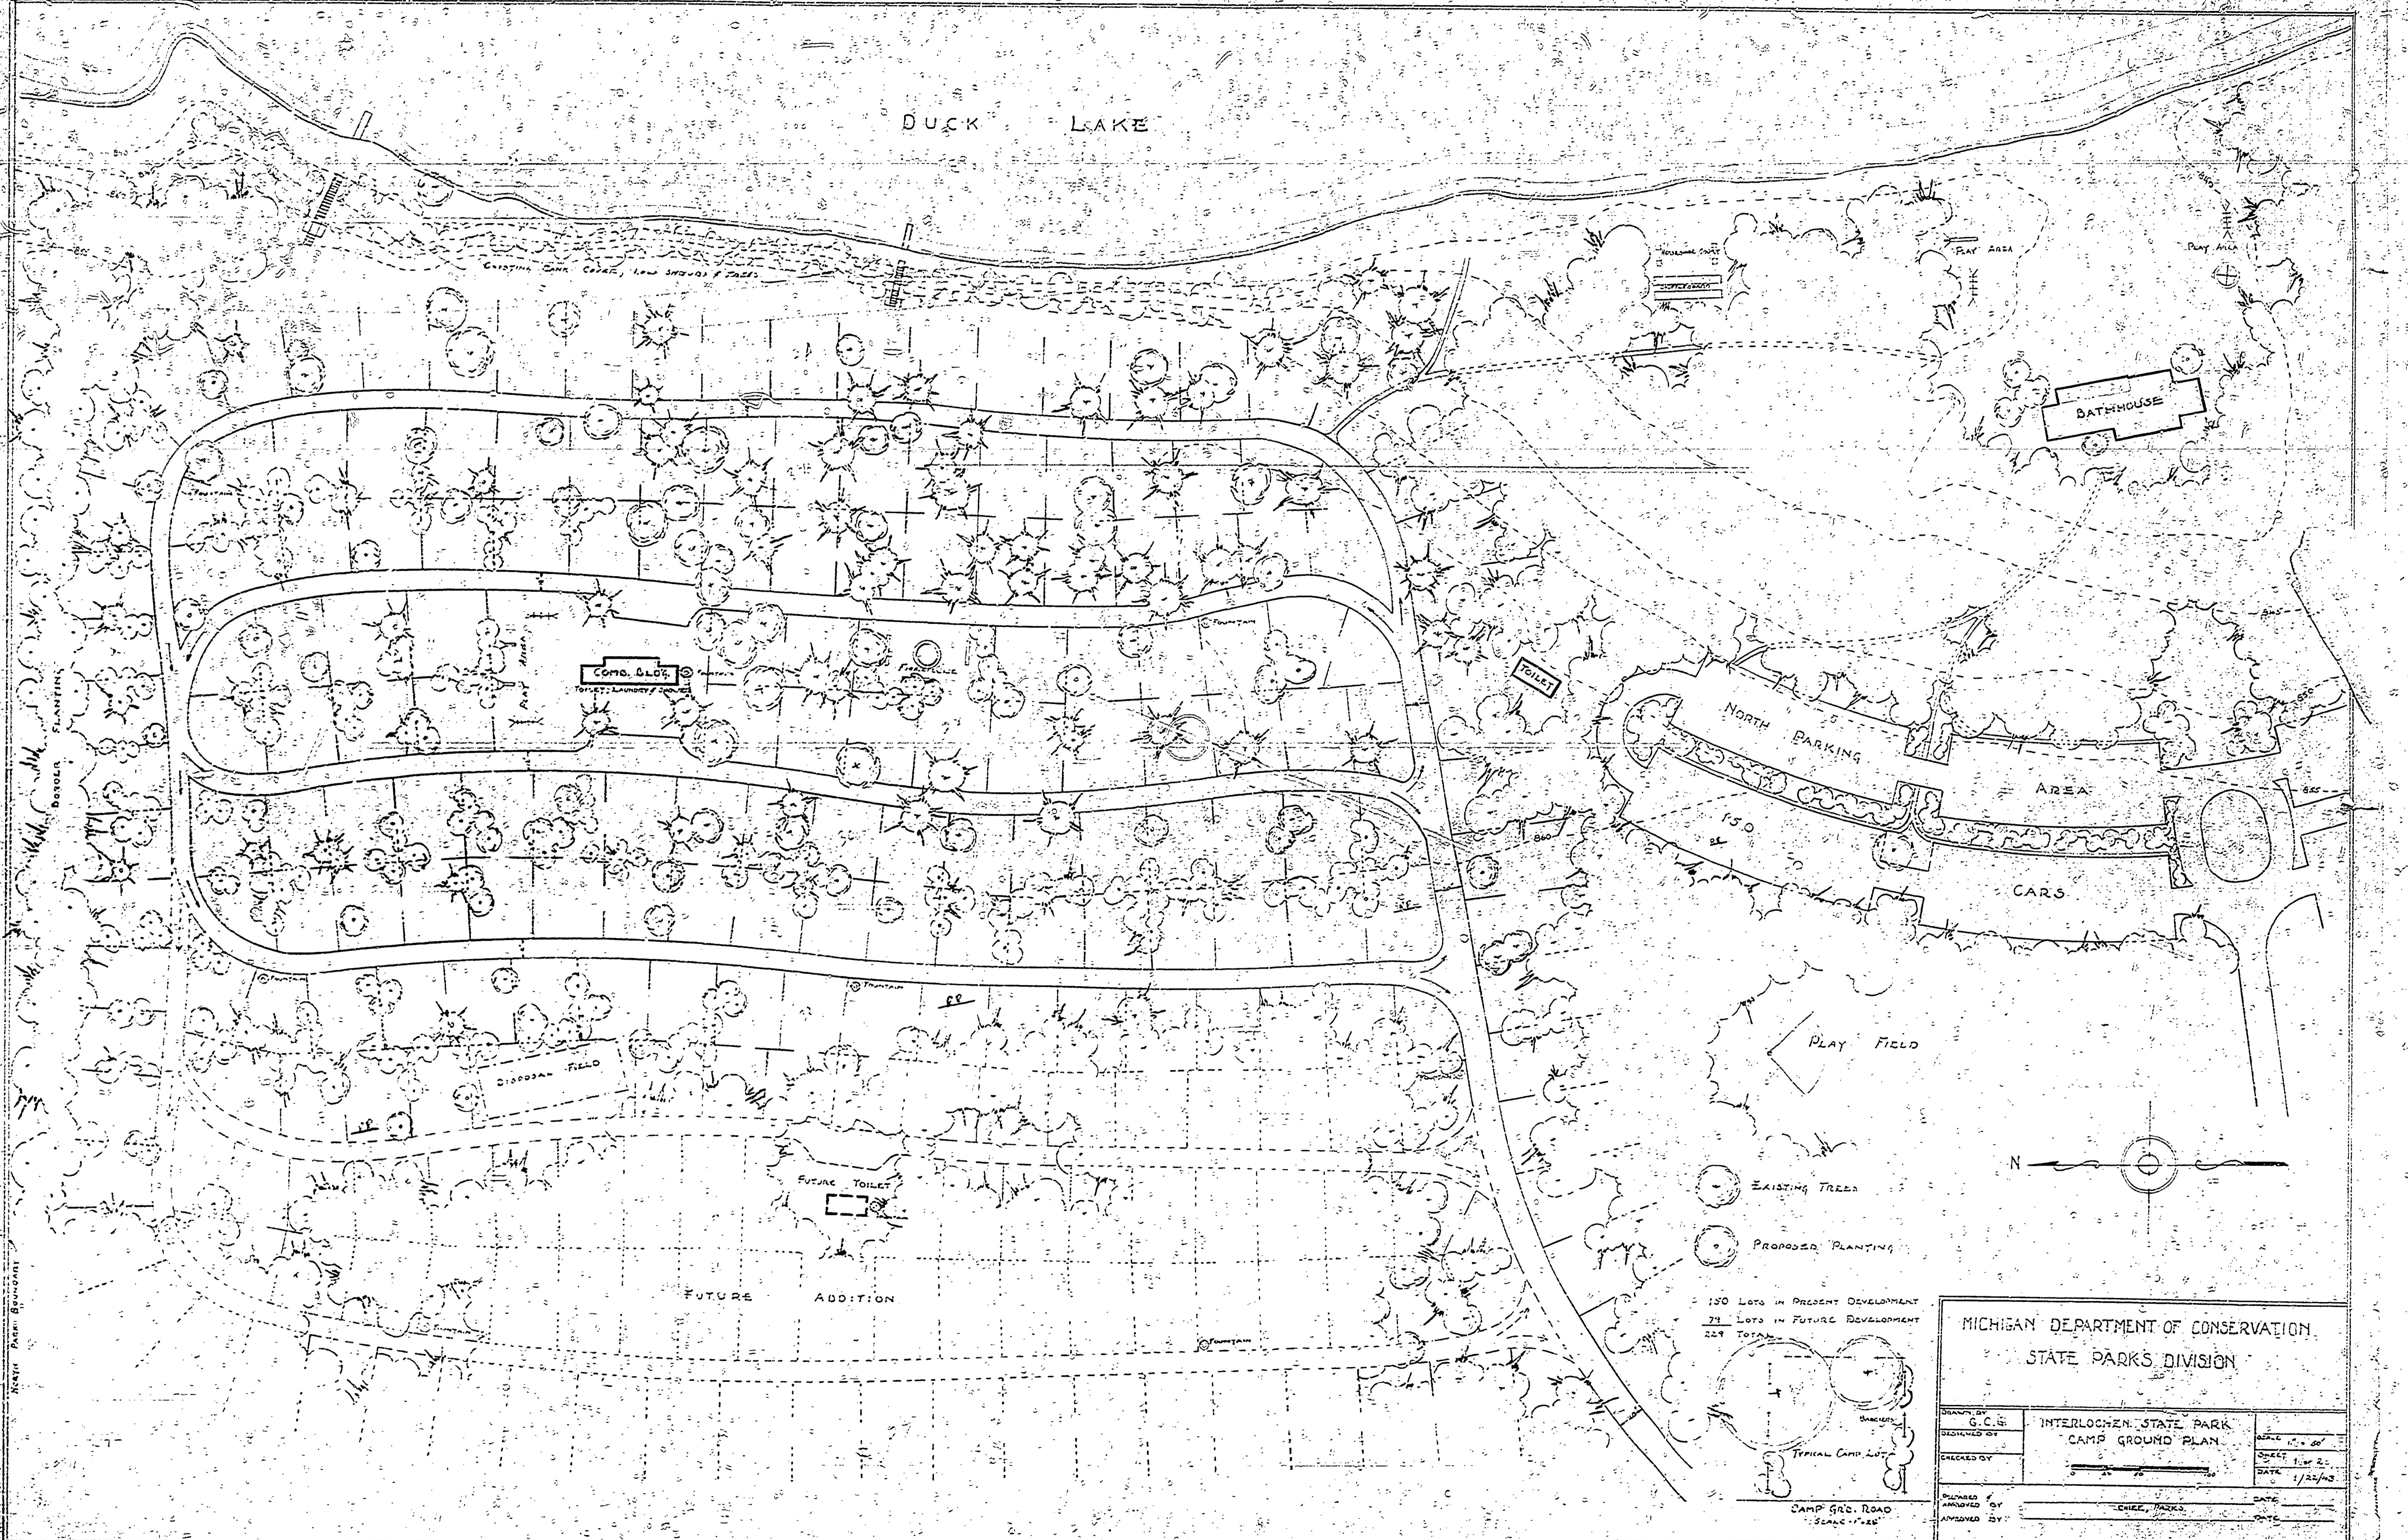

150 LOTS IN PRESENT DEVELOPMENT
 79 LOTS IN FUTURE DEVELOPMENT
 229 TOTAL

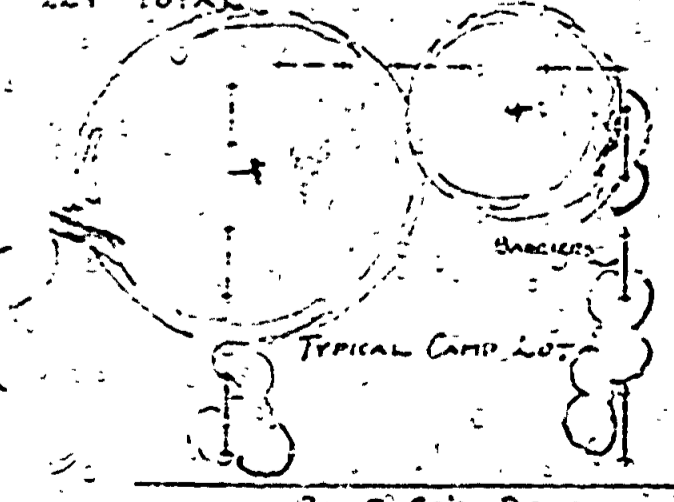

MICHIGAN DEPARTMENT OF CONSERVATION STATE PARKS DIVISION		
DESIGNED BY G.C.G.	INTERLOCHEN STATE PARK CAMP GROUND PLAN	SCALE 1" = 20'
CHECKED BY		SHEET 1 OF 25 DATE 1/25/48
APPROVED BY		DATE