


DRAWN BY L.M.C.	REVIEWED BY SECTIONS	APPROVED BY	NO. DATE BY	REVISIONS	DATE BY
TRACED BY L.M.C.	ARCHITECTURAL J.T.K.	<i>[Signature]</i>	1	4	
CHECKED BY	ENGINEERING H.C.H.	ASSISTANT CHIEF IN CHARGE	2	9	
DATE 11-12-52	LANDSCAPE J.T.R.	OF DESIGN DATE 3-23-53	3	6	

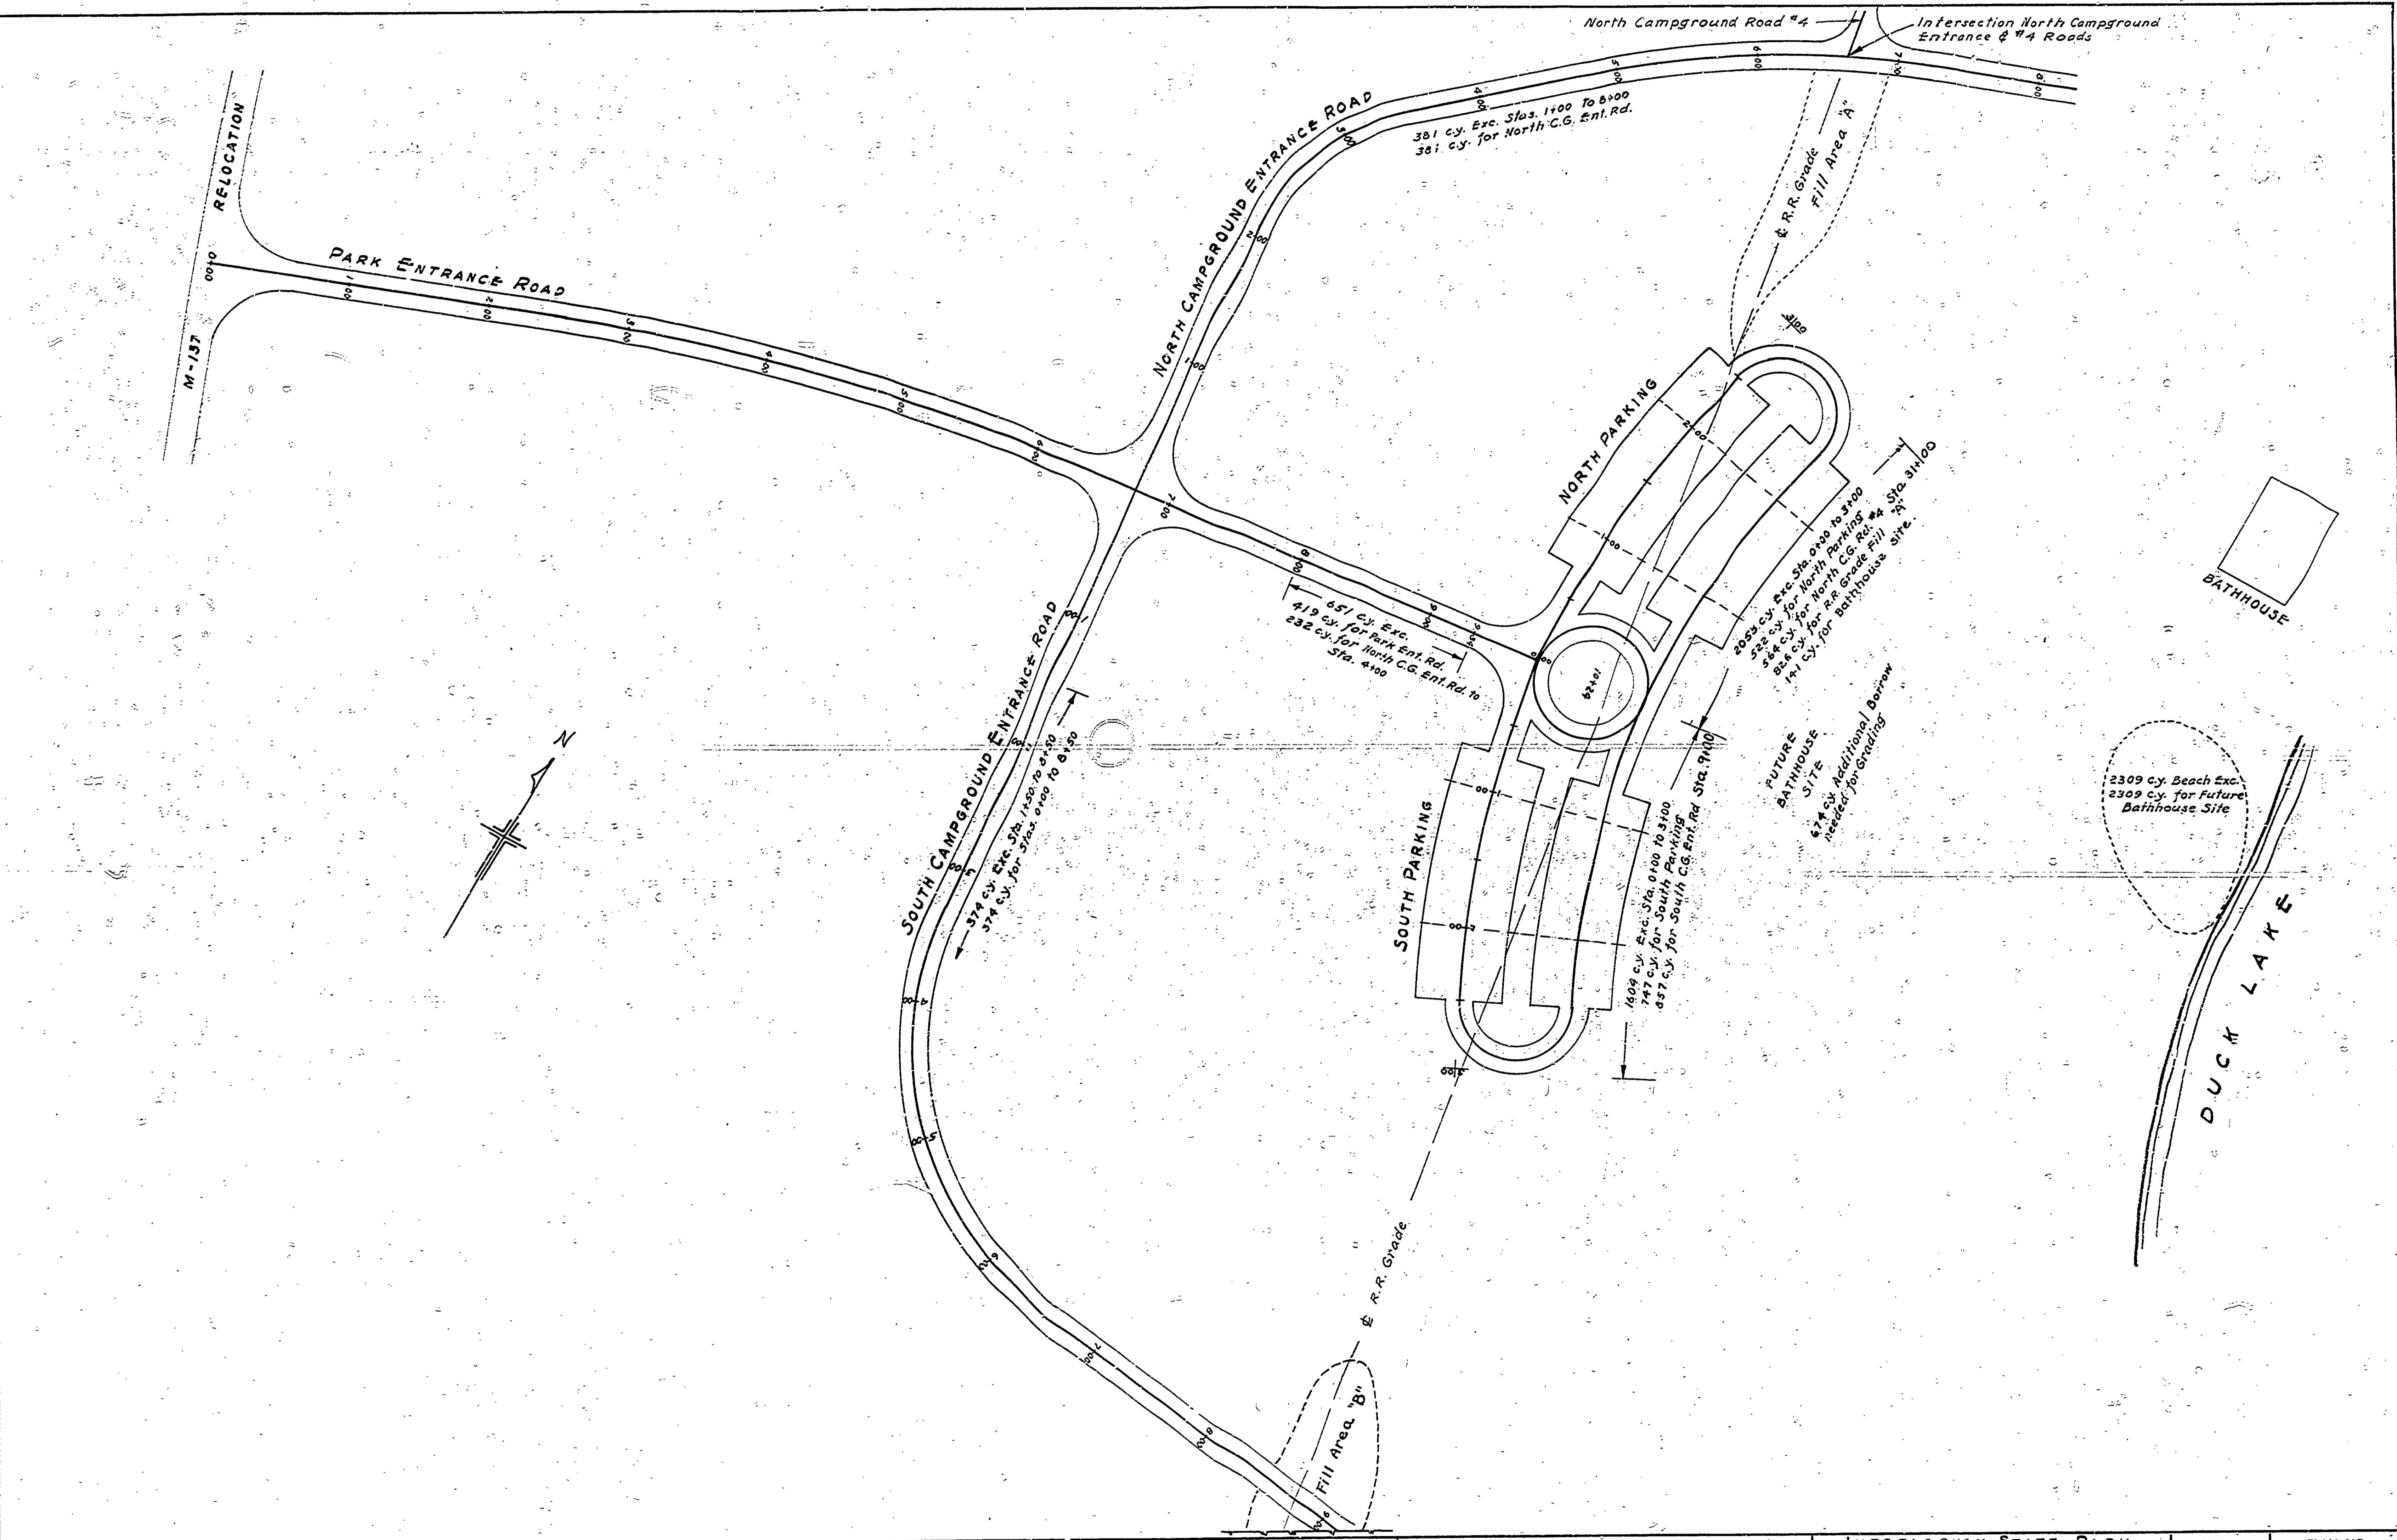

SCALE - 1" = 50'

MICHIGAN
DEPARTMENT OF CONSERVATION
PARKS AND RECREATION DIVISION

INTERLOCHEN STATE PARK
EARTH EXCAVATION
DISTRIBUTION PLAN

SHEET NO. 6
OF 8

PLAN NO.
L-105