



DESIGNED BY V. L. P.	DATE 3-23	REVIEWED ARCHITECTURAL	DATE 3-23	APPROVED [Signature]	DATE 3-23	REVISIONS	DATE 3-23	BY
CHECKED BY L. M. J.	3-23	ENGINEERING	3-23		3-23	4		
		LANDSCAPE				5		
						6		

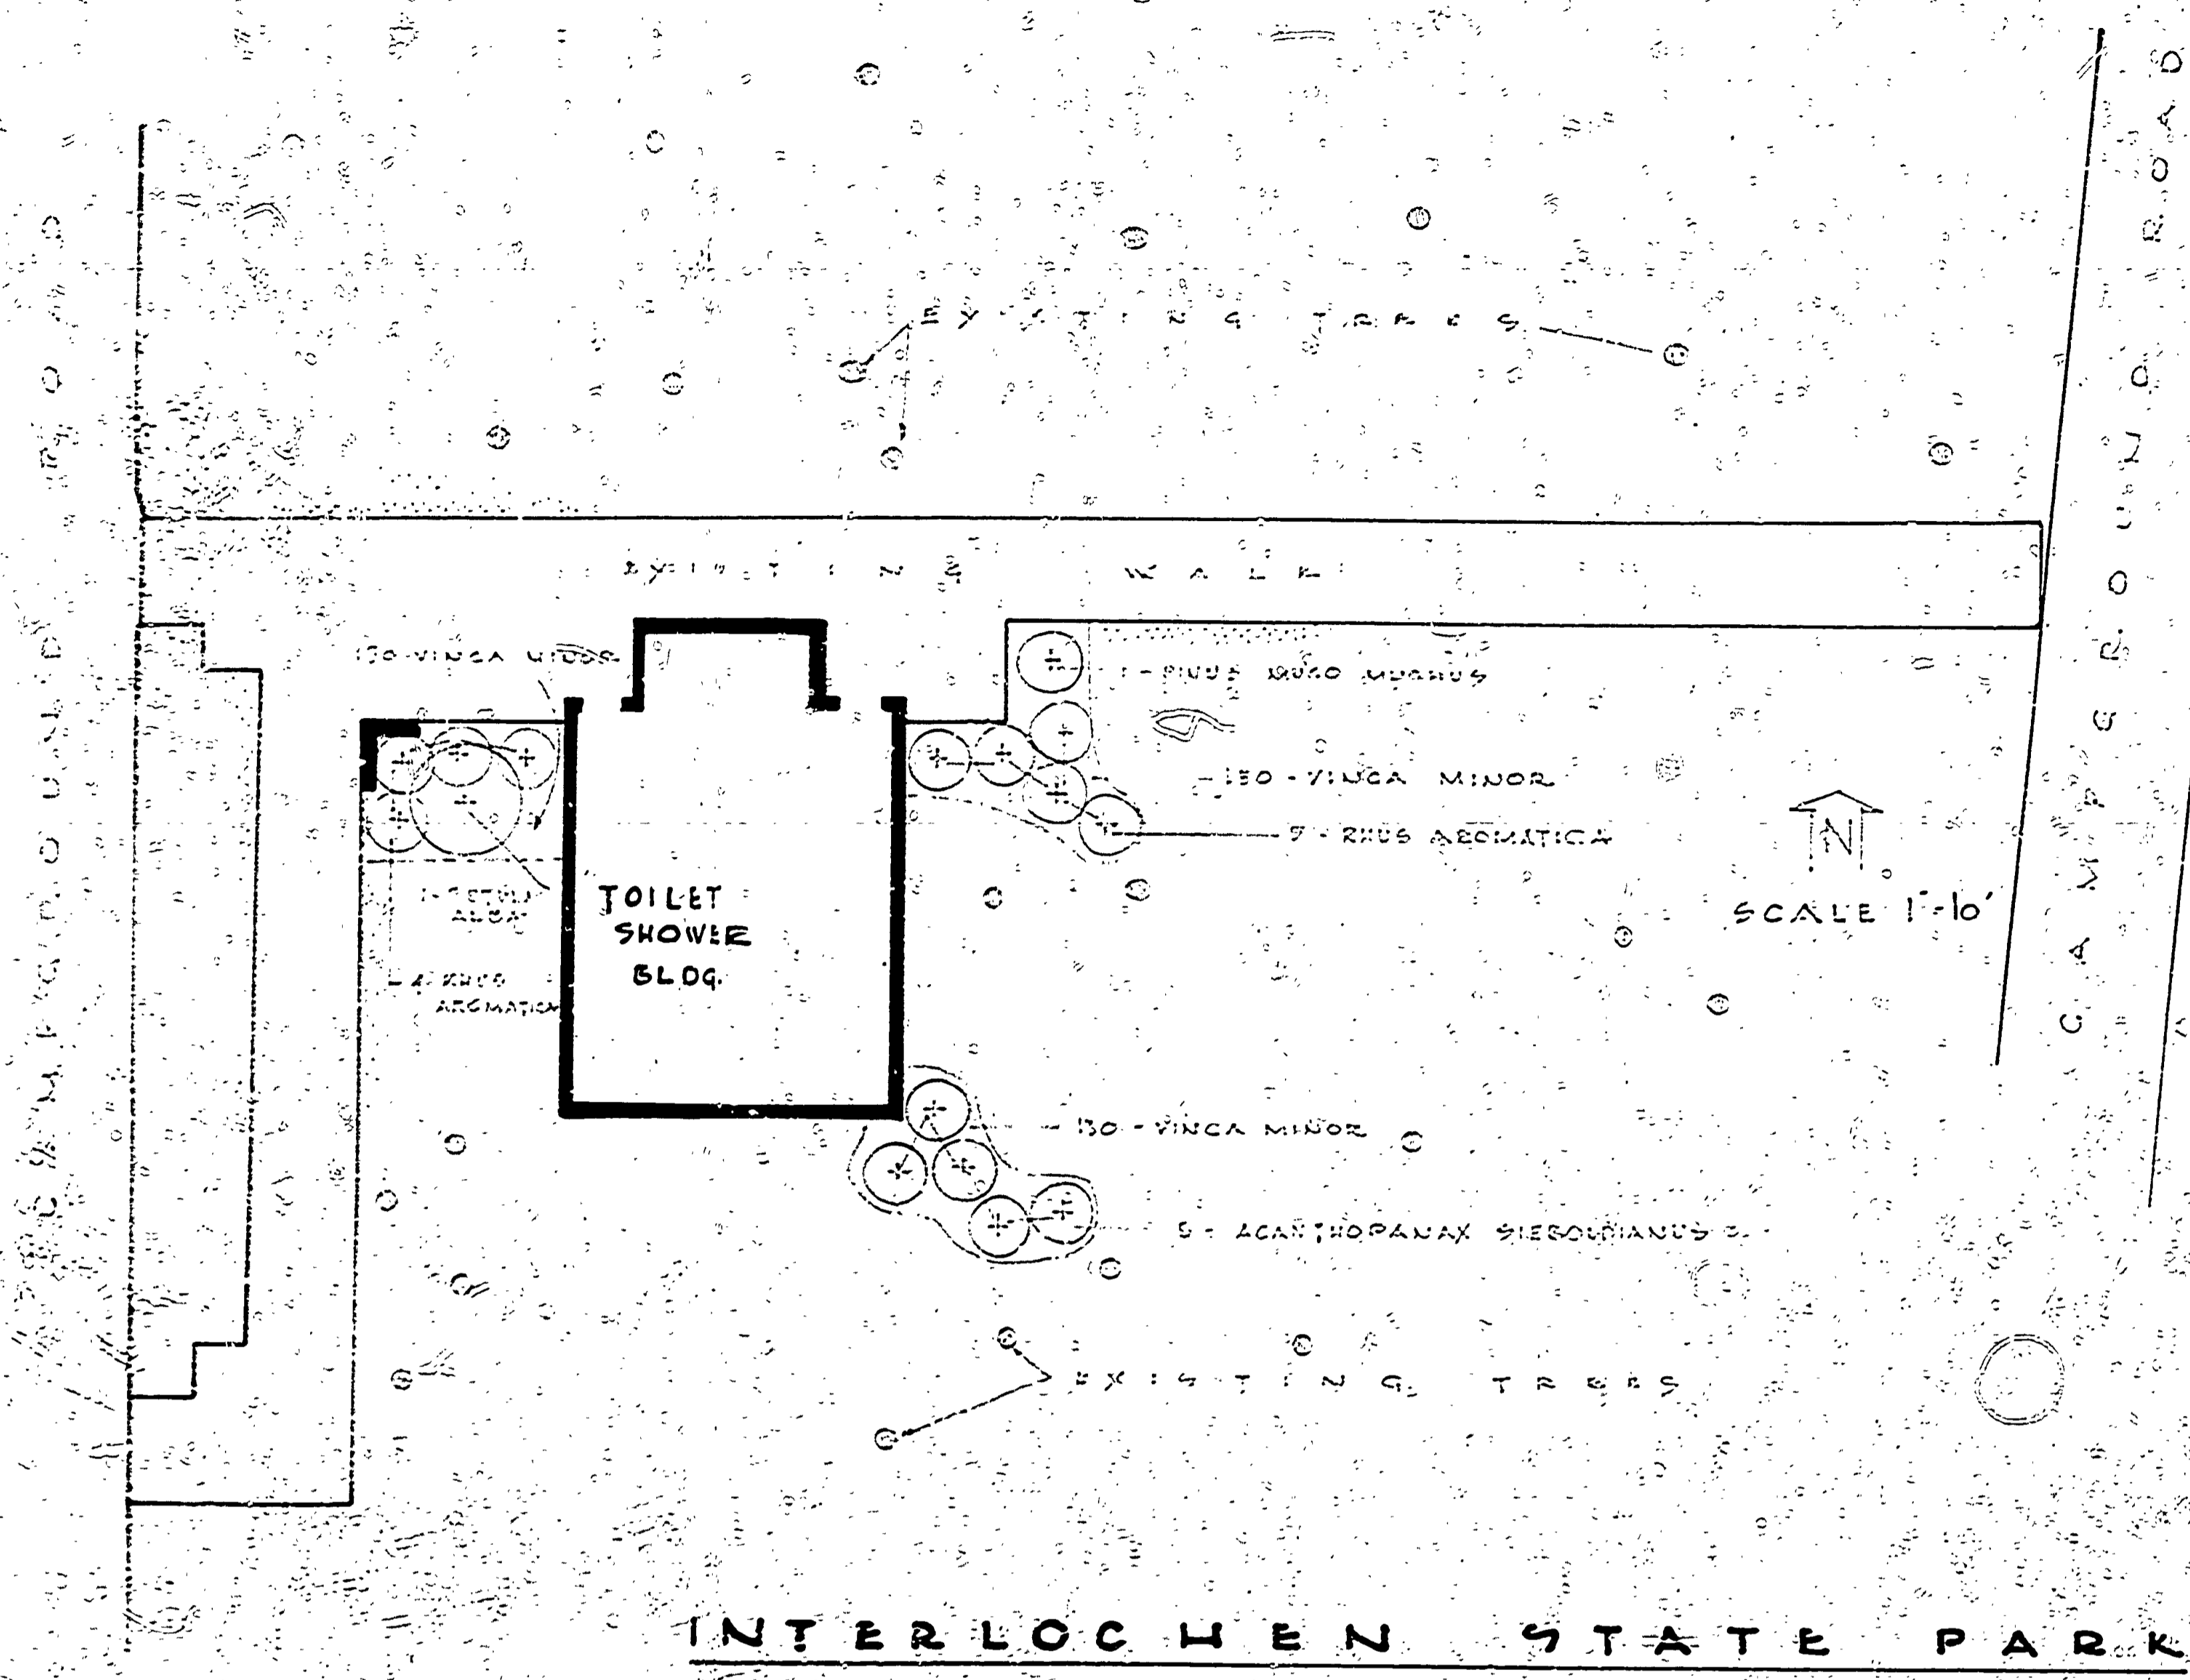

INTERLOCHEN STATE PARK

PLANT LIST

QUANTITY	SCIENTIFIC NAME	COMMON NAME	SIZE	ROOT	NOTES
1	ACANTHOPANAX SIEROLIANUS	LIVE LEAF ARALIA	4'-8"	3" Ø	GROUP 100 (5' ON CENTER)
1	BETULA ALBA	WHITE BIRCH	7'-8"	3" Ø	
2	RUSUS AROMATICUS	WILD ROSE	3'-3 1/2"	3" Ø	
150	VINC A MINOR	FRAGRANT SUMAC	3'-3 1/2"	3" Ø	GROUP 100 (5' ON CENTER)
		GROUND LYRTLE	6" GROUP		GROUP PLANTED AS GROUP (5' ON CENTER)

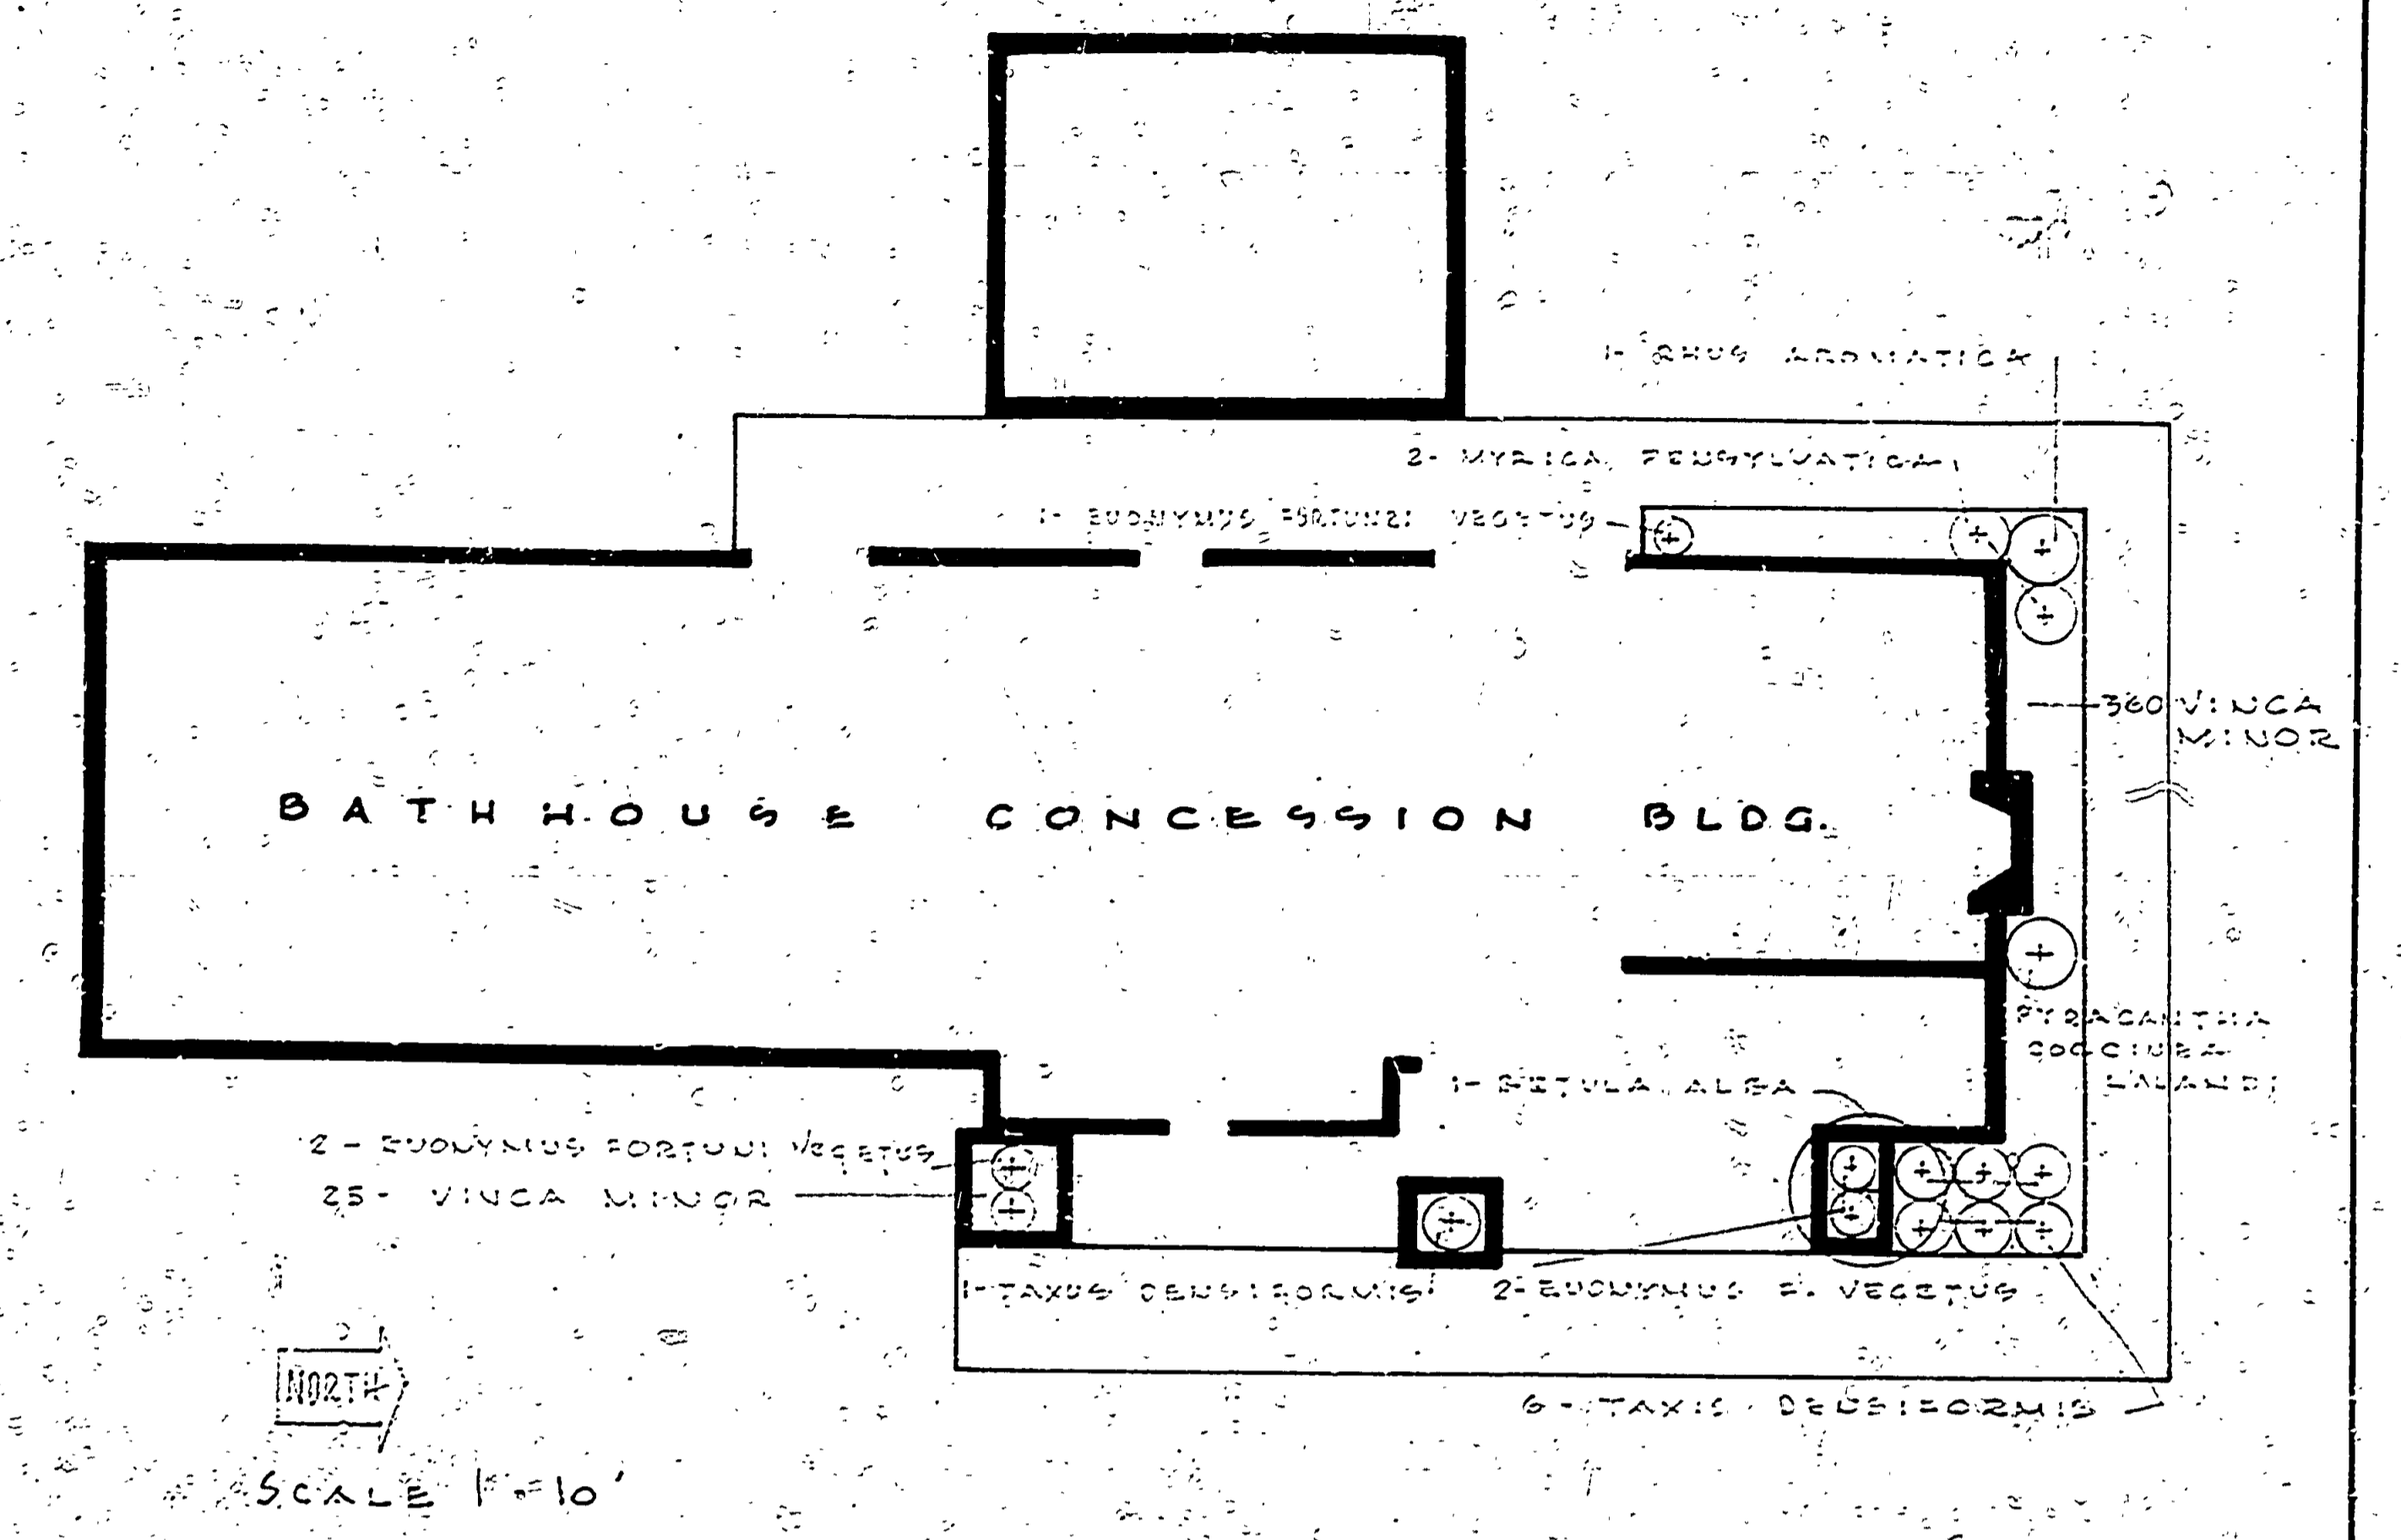

INTERLOCHEN STATE PARK

PLANT LIST

QUANTITY	SCIENTIFIC NAME	COMMON NAME	SIZE	ROOT	NOTES
1	BETULA ALBA	WHITE BIRCH	7'-8"	3" Ø	
2	EUCYMNUS S. VEGETUS	LIVE LEAF WINTERGREEN	1'-0"	3" Ø	
2	MYRICA PENNSYLVANICA	NORTHERN BAYBERRY	2'-3"	3" Ø	
1	BETULA ALBA	GROUND LYRTLE	6" Ø		
10	RUSUS AROMATICUS	FRAGRANT SUMAC	3'-3 1/2"	3" Ø	
2	TAXUS DEUSIFORMIS	GENEVEE	3'-3 1/2"	3" Ø	
360	VINC A MINOR	GROUND LYRTLE	6" GROUP		4' SPACE 5' ON CENTER