
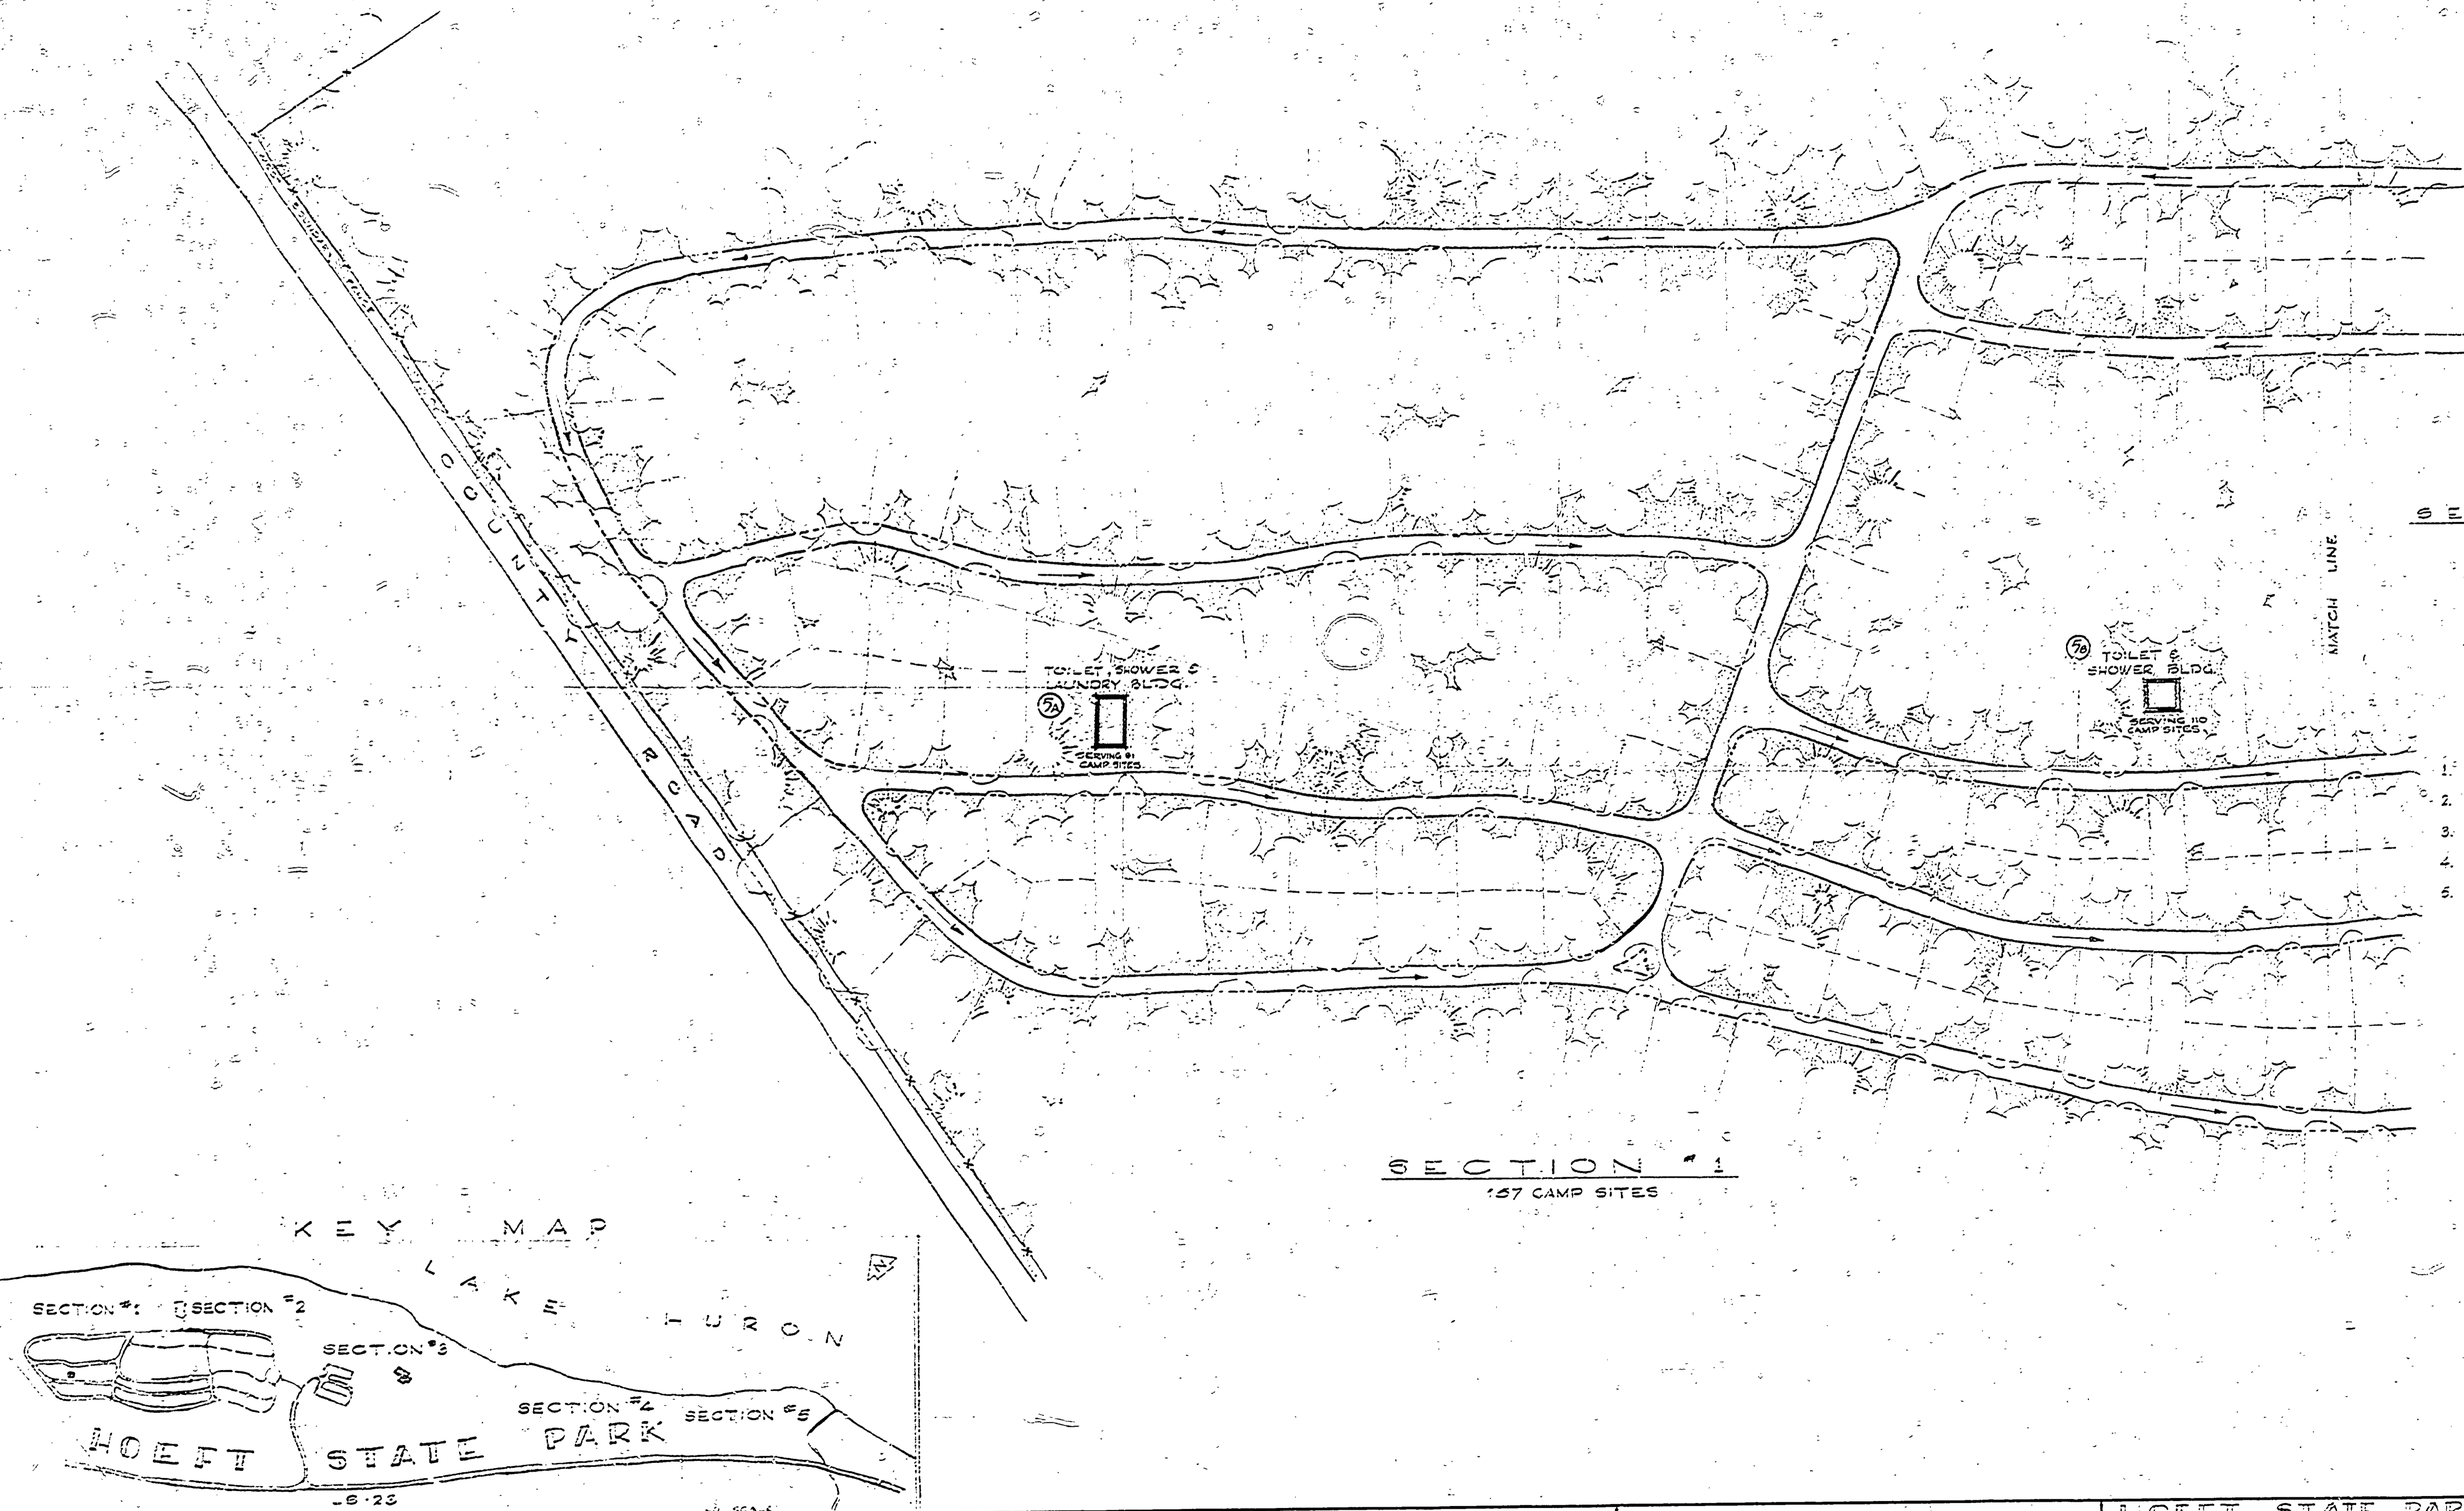



DESIGNED BY	DATE	REVIEWED	DATE	APPROVED	DATE NO.	DATE BY	REVISIONS
F.J.W.	10-15-60	ARCHITECTURAL	10-15-60	<i>[Signature]</i>	1	10-15-60	1
DRAWN BY		ENGINEERING			2		2
CHECKED BY		LANDSCAPE			3		3
					4		4
					5		5
					6		6

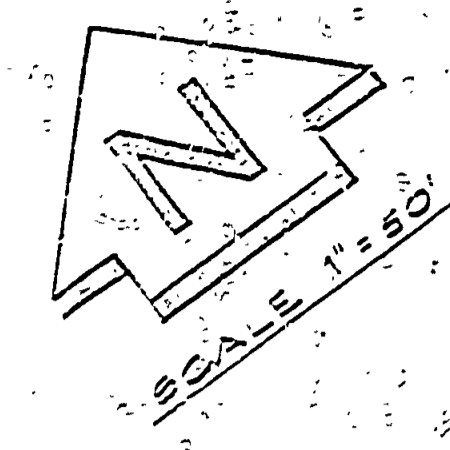

SECTION #2

LEGEND

- 1. EXISTING ROADS
- 2. PROPOSED ROADS
- 3. EXISTING BUILDINGS
- 4. PROPOSED BUILDINGS
- 5. BOUNDARY FENCE

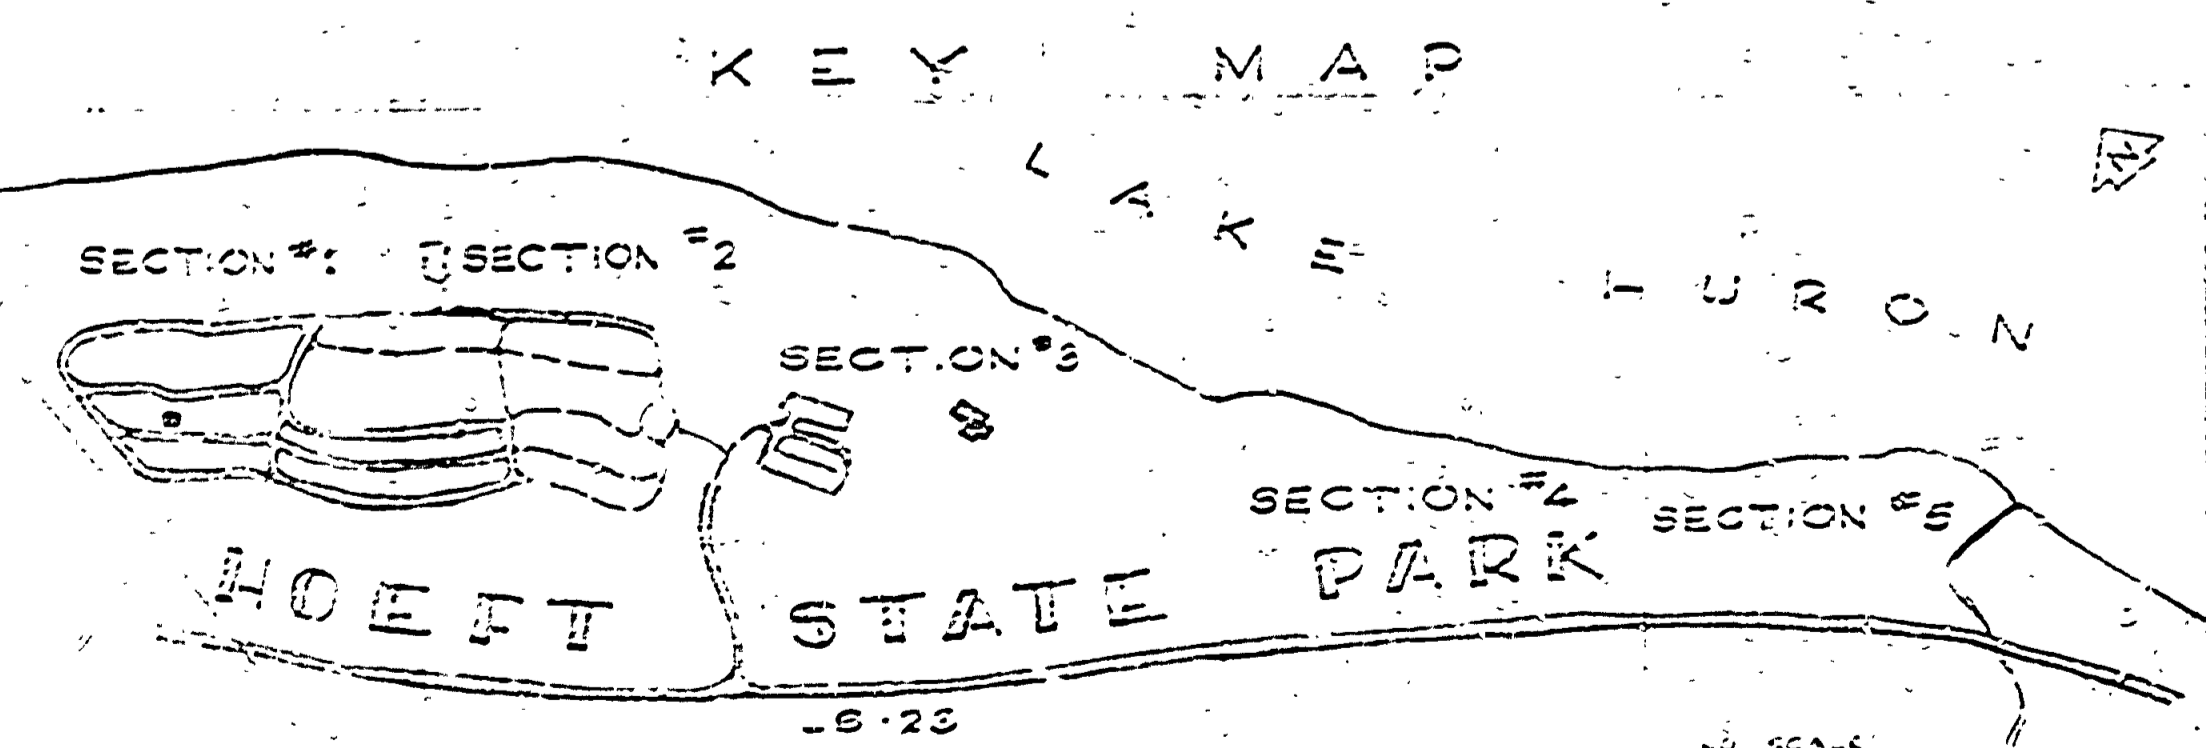

SECTION #1
157 CAMP SITES

MICHIGAN
DEPARTMENT OF CONSERVATION
PARKS AND RECREATION DIVISION

HOFFT STATE PARK
SECTION #1 CAMPGROUND PLAN
SCALE 1" = 50'

SHEET
NO. 2
OF 5

PLAN NO.
L-101