
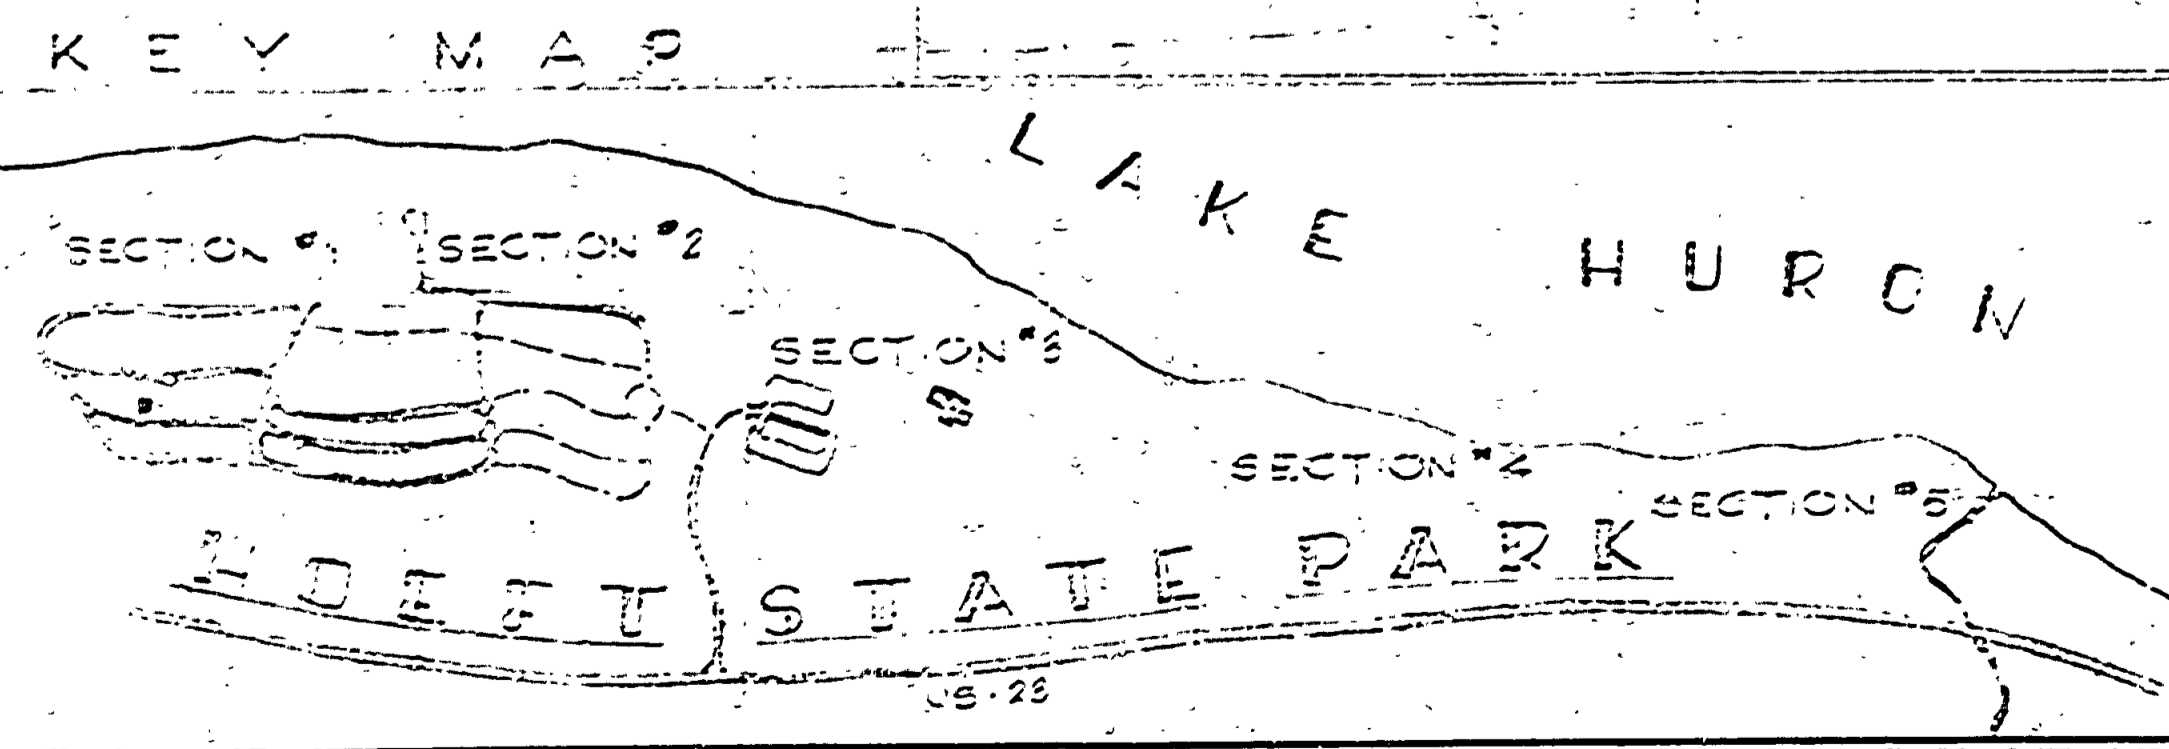
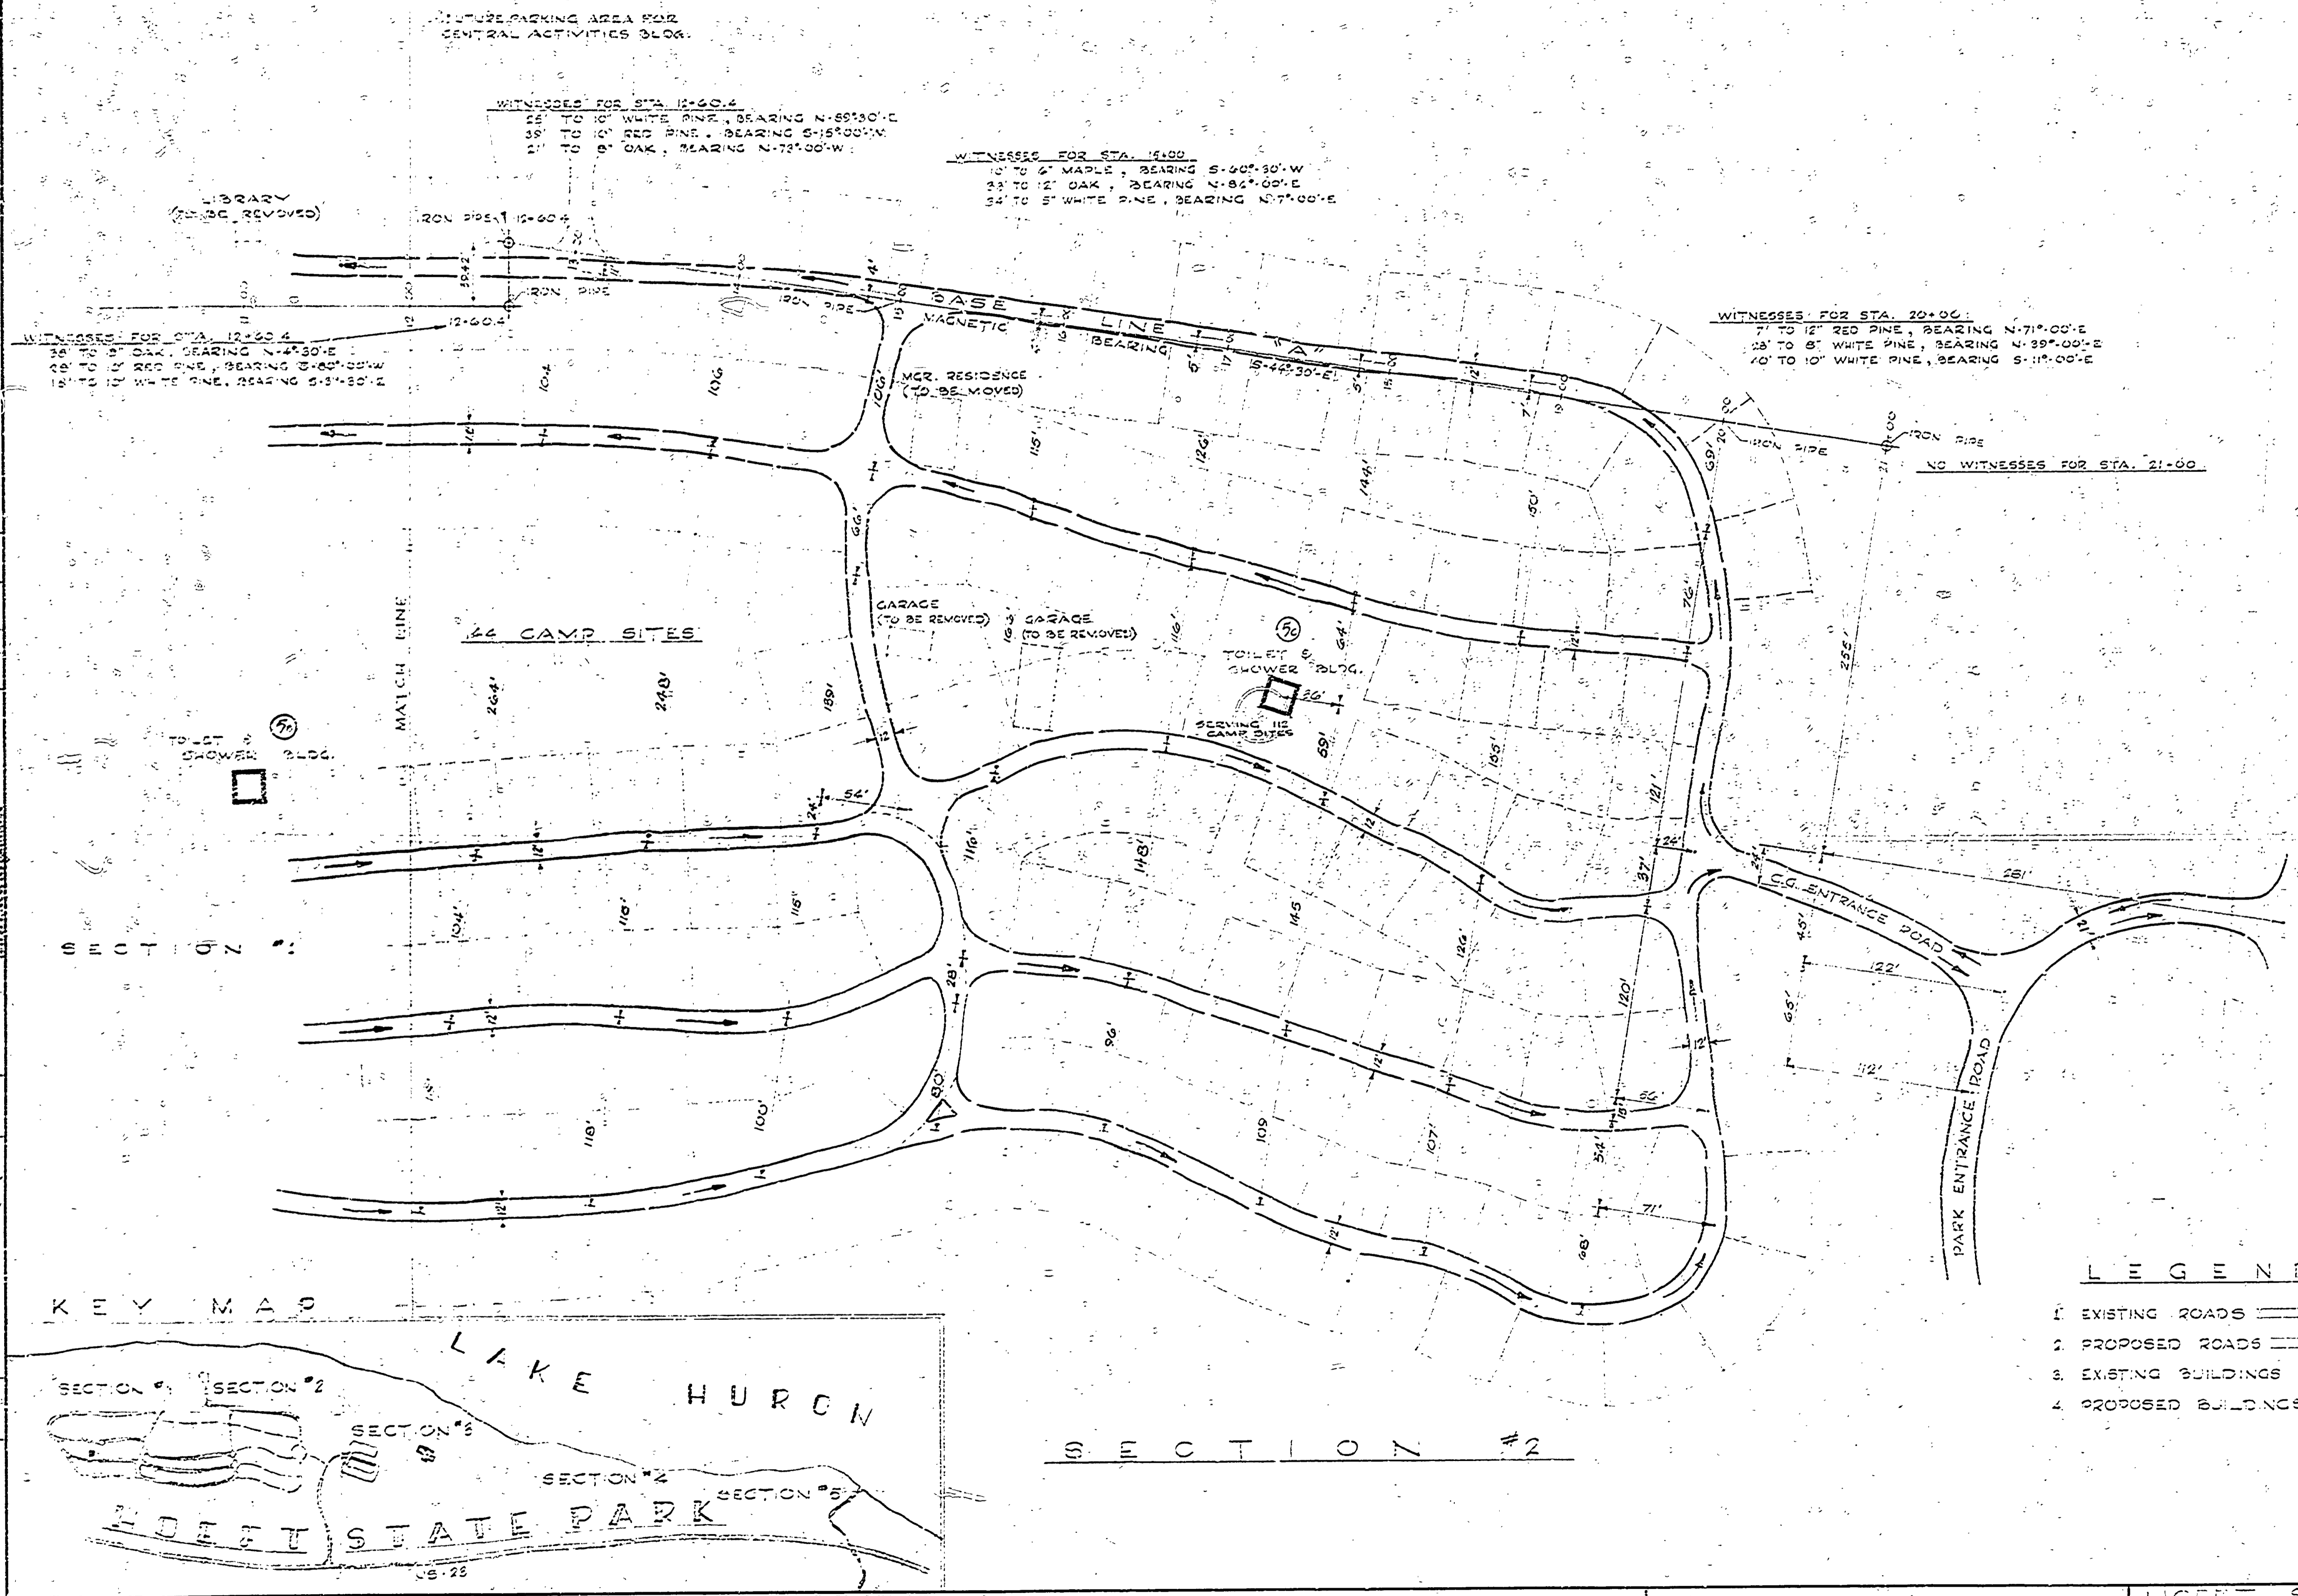


DESIGNED BY	DRAWN BY	CHECKED BY	DATE	REVIEWED	DATE	APPROVED	DATE NO.	DATE BY	REVISIONS	DATE BY
							1		1	
							2		2	
							3		3	
							4		4	
							5		5	
							6		6	

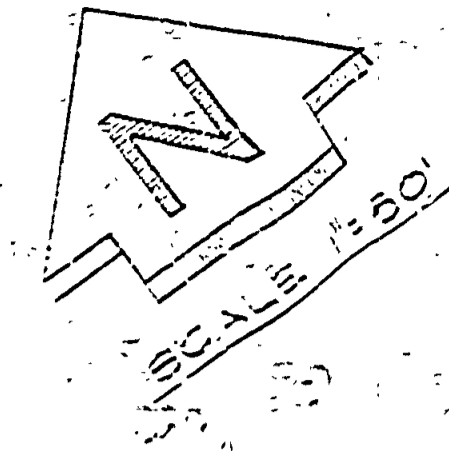

SECTION #2

SECTION #2

**LEGEND**

- 1. EXISTING ROADS
- 2. PROPOSED ROADS
- 3. EXISTING BUILDINGS
- 4. PROPOSED BUILDINGS

**GENERAL NOTES:**

- 1. ALL LAYOUT DIMENSIONS ARE TO THE CENTER LINE OF THE OR BUILDING.
- 2. CAMPGROUND CAMP SITES
  - SECTION #1 157
  - SECTION #2 146
  - TOTAL CAMP SITES 303

MICHIGAN  
DEPARTMENT OF CONSERVATION  
PARKS AND RECREATION DIVISION

FOREST STATE PARK  
SECTION #2 CAMPGROUND AREA  
LAYOUT PLAN

SHEET NO. 65 OF 65  
PLAN NO. LP 101