


DESIGNED BY	DATE	REVIEWED	DATE	APPROVED	DATE NO.	DATE BY	REVISIONS	DATE BY
DRAWN BY		ARCHITECTURAL			1		4	
CHECKED BY		ENGINEERING			2		5	
		LANDSCAPE			3		6	

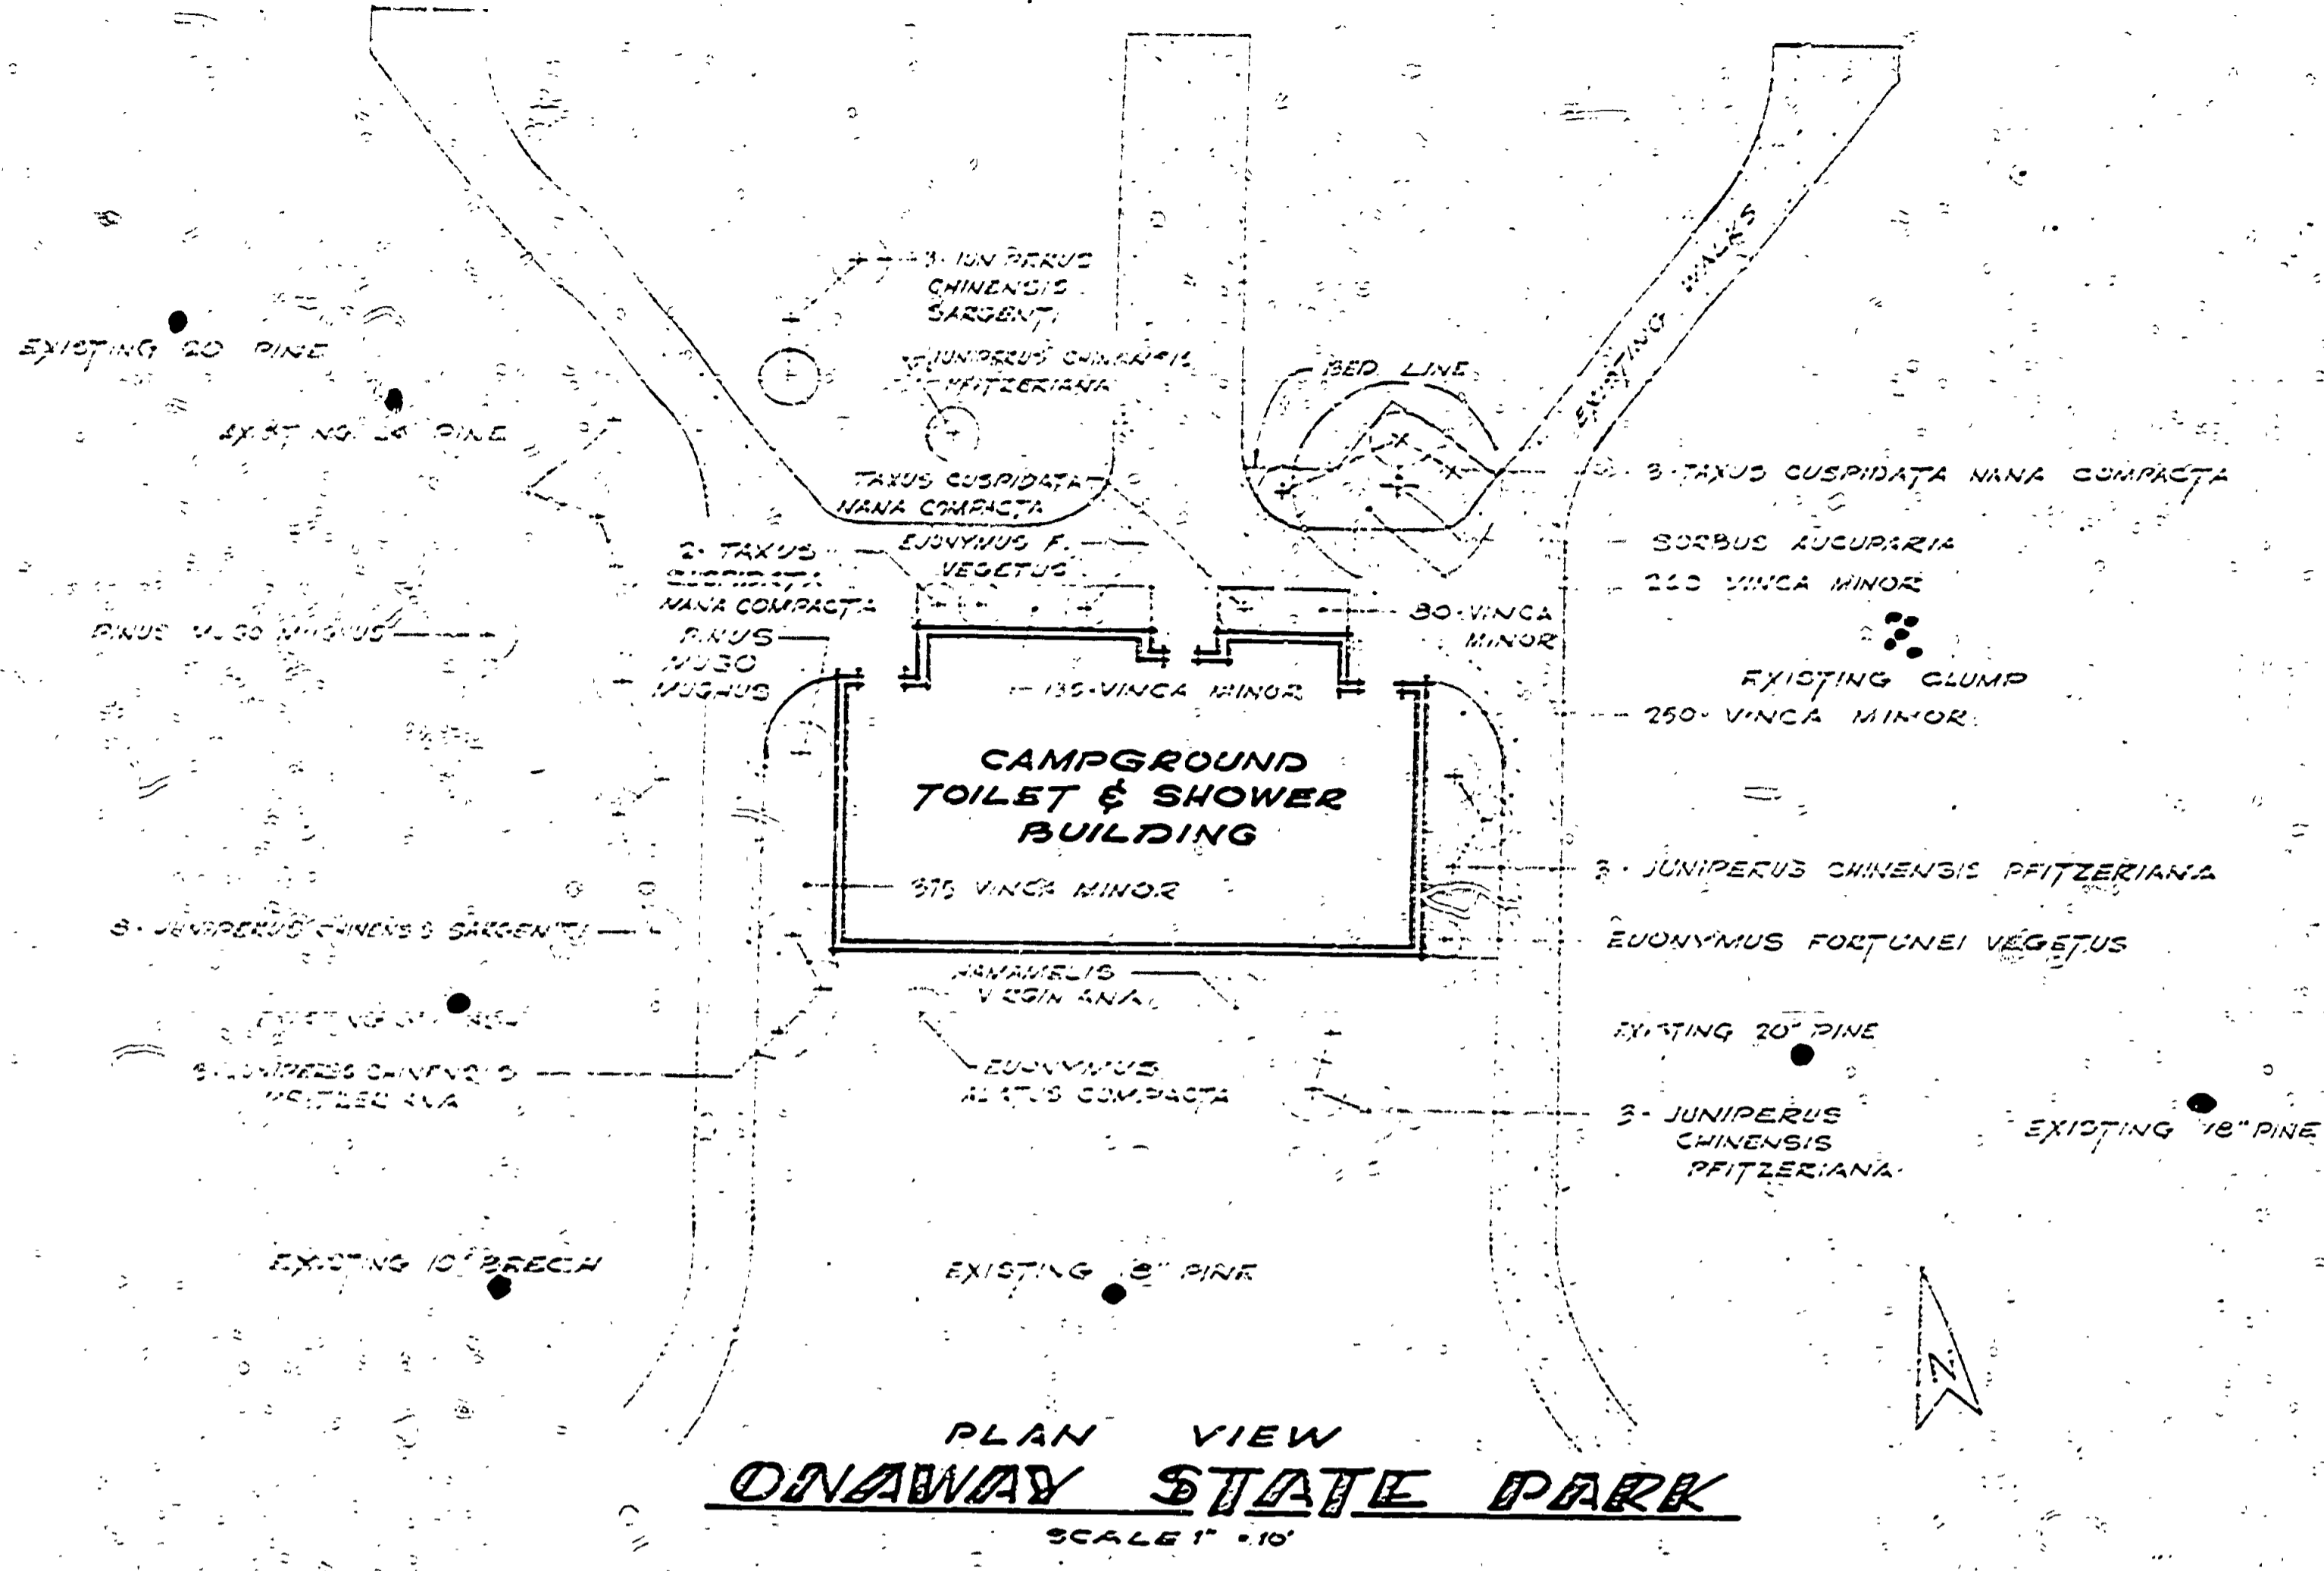


PLAN VIEW  
**ONAWAY STATE PARK**  
SCALE 1" = 10'

QUANTITY	SCIENTIFIC NAME	COMMON NAME	SIZE	ROOT	NOTES
1	EUONYMUS ALATUS COMPACTA	DWARF WINGED EUONYMUS	2' 2 1/2"	B.P.	
1	EUONYMUS FORTUNEI VEGETUS	BIGLEAF WINTER CREEPER	6 1/2' 2"	B.P.	PLACE AGAINST WALL
1	HAMAMELIS VIRGINIANA	WITCHHAZEL	3 1/2' 4"	B.P.	
10	JUNIPERUS CHINENSIS PRITZERIANA	PRITZER JUNIPER	2 1/2' 3"	B.P.	
10	JUNIPERUS CHINENSIS SARGENTI	SARGENT JUNIPER	1 1/2' 2"	B.P.	
5	QUERCUS MUGO MUGUS	MUGO PINE	2' 3 1/2"	B.P.	
5	SORBUS AUCUPARIA	MOUNTAIN ASH	8' 10"	B.P.	
200	TAXUS CUSPIDATA MANA COMPACTA	DWARF COMPACT SPREADING YEW	3 1/2' 2"	B.P.	PLANT 9" ON CENTER
	VINCETOXICUM VITICIFOLIUM	MYRTLE	5' CLUMP		

**PLANT LIST**

QUANTITY	SCIENTIFIC NAME	COMMON NAME	SIZE	ROOT	NOTES
3	HAMAMELIS VIRGINIANA	WITCHHAZEL	3 1/2' 4"	B.P.	
10	JUNIPERUS CHINENSIS PRITZERIANA	PRITZER JUNIPER	2 1/2' 3"	B.P.	
4	TAXUS DENSIFORMIS	DENSE YEW	2' 2 1/2"	B.P.	
2	VIBURNUM BURKWOODI	BURKWOOD VIBURNUM	2' 5"	B.P.	
600	VINCETOXICUM VITICIFOLIUM	MYRTLE	5' CLUMP		PLANT 12" ON CENTER

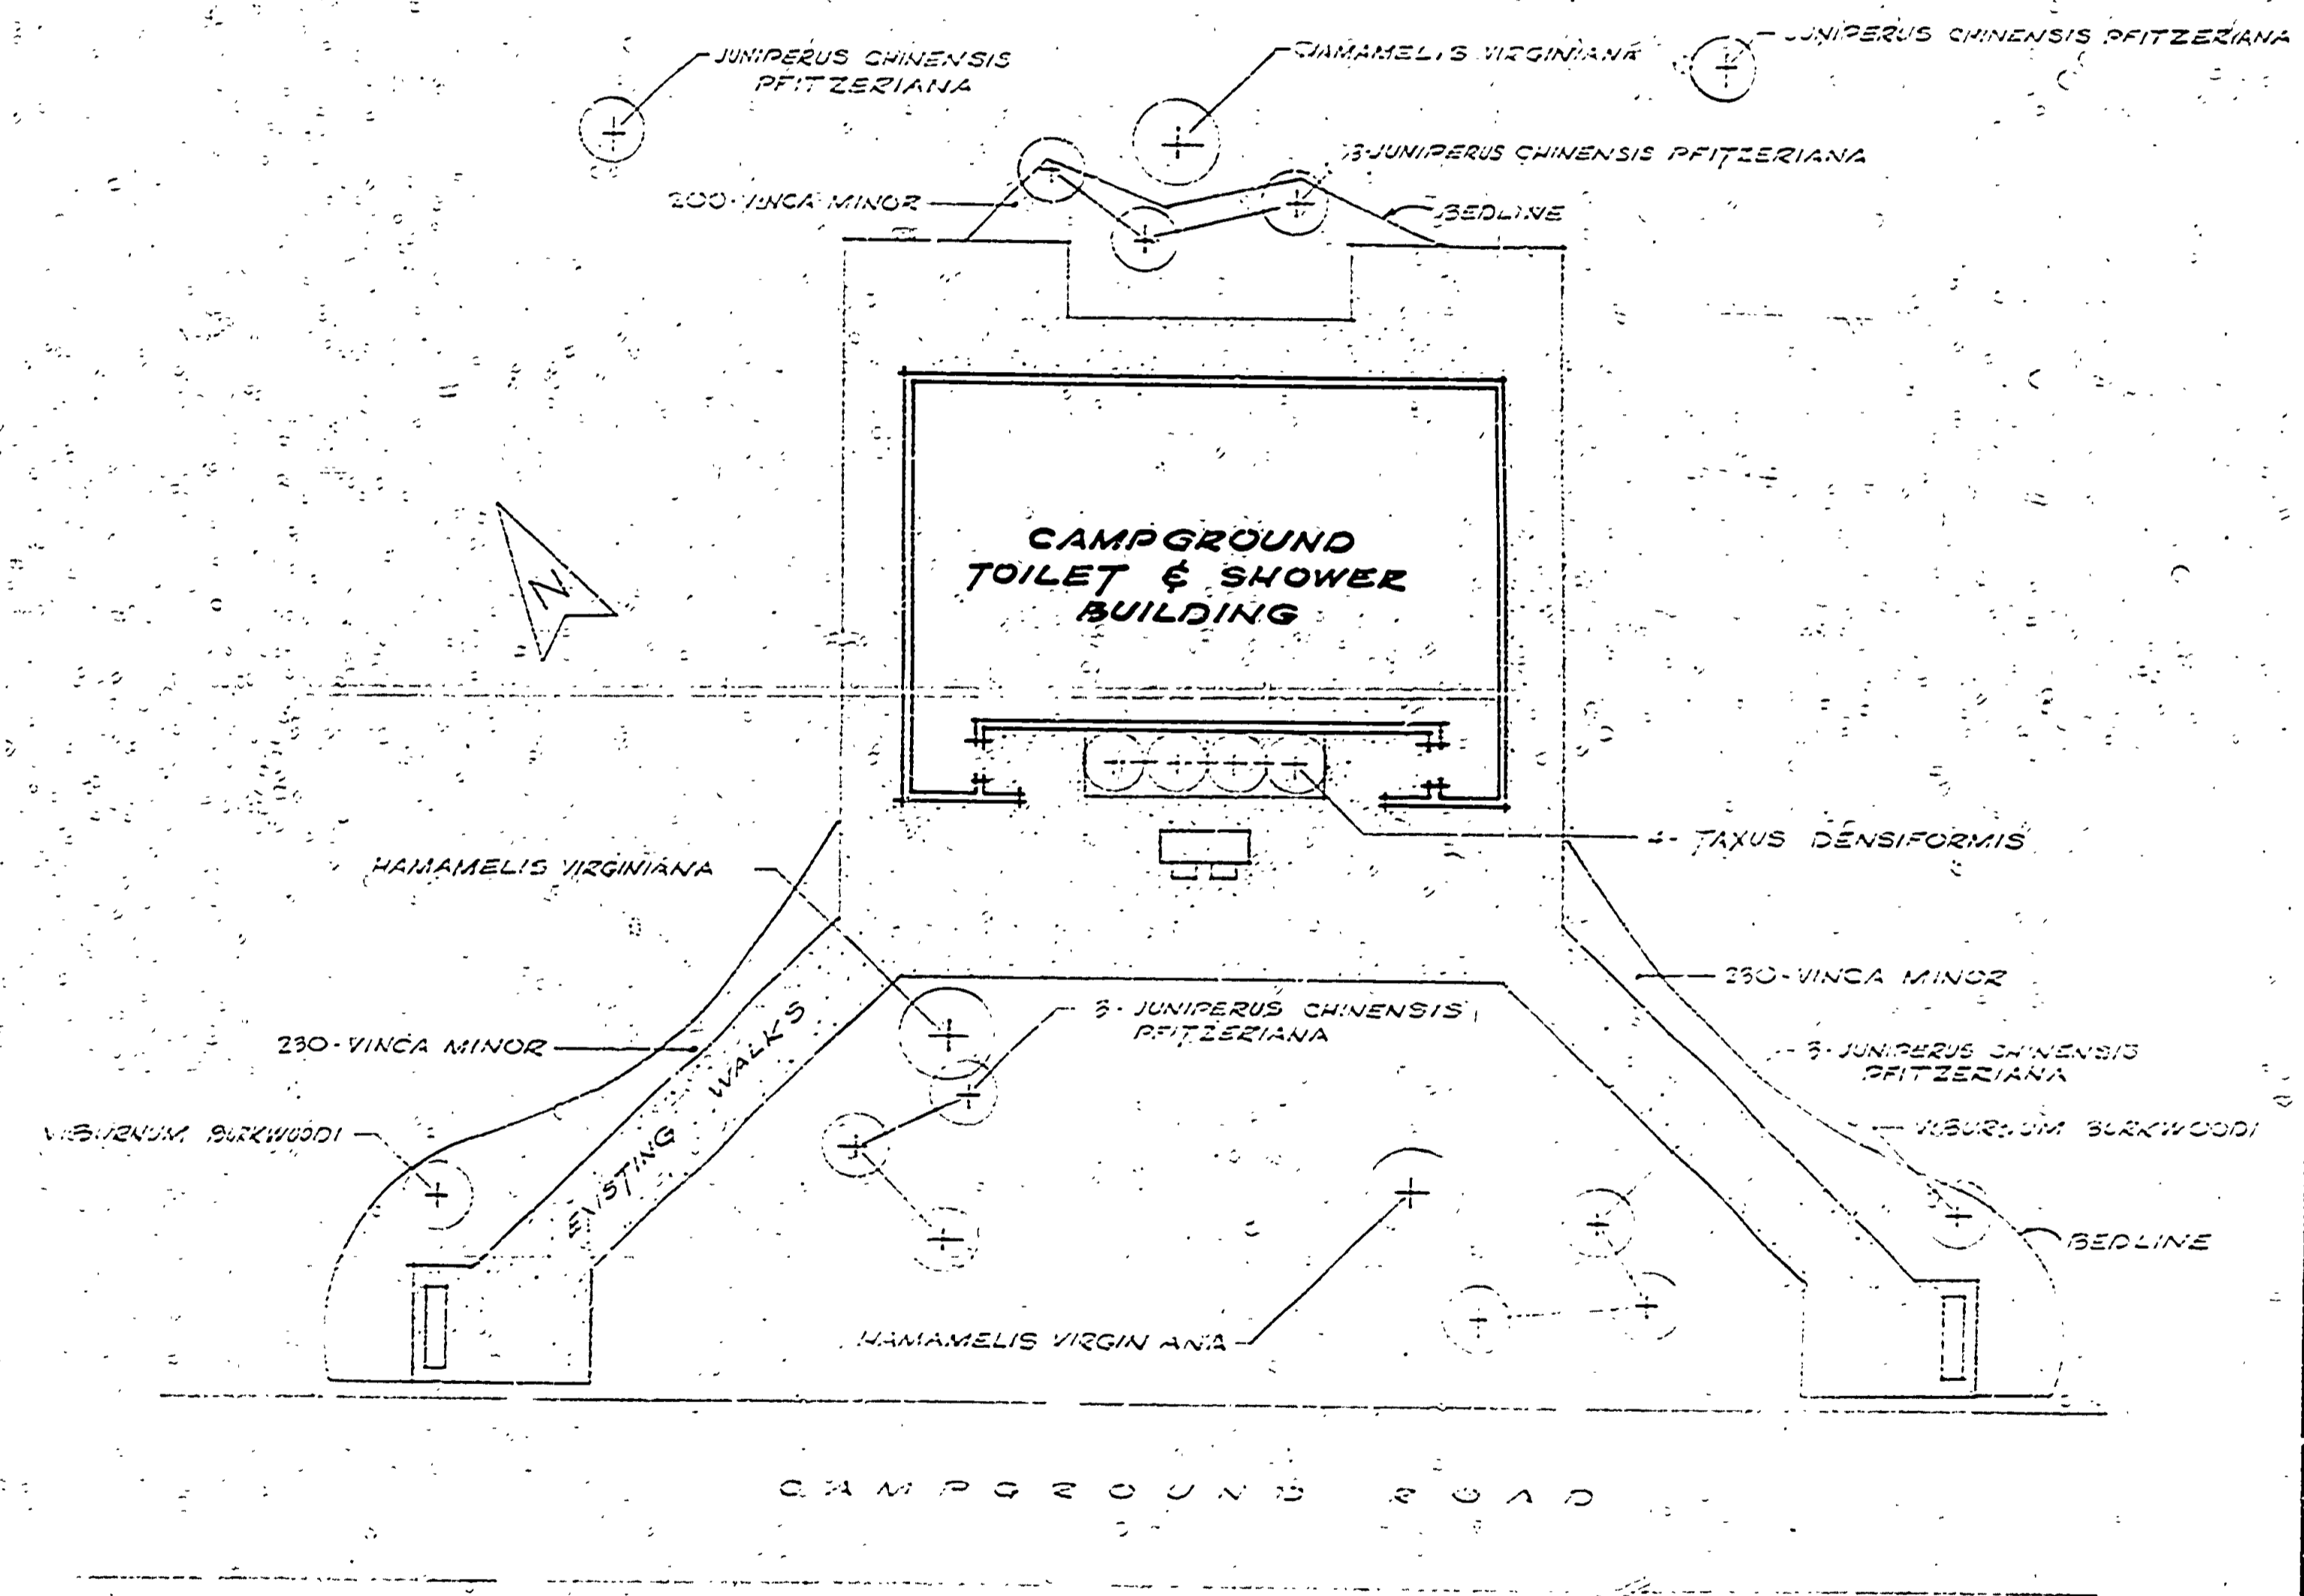

PLAN VIEW  
**HOEFFT STATE PARK**  
SCALE 1" = 10'