
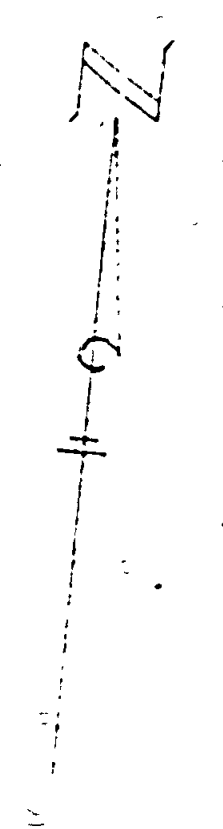
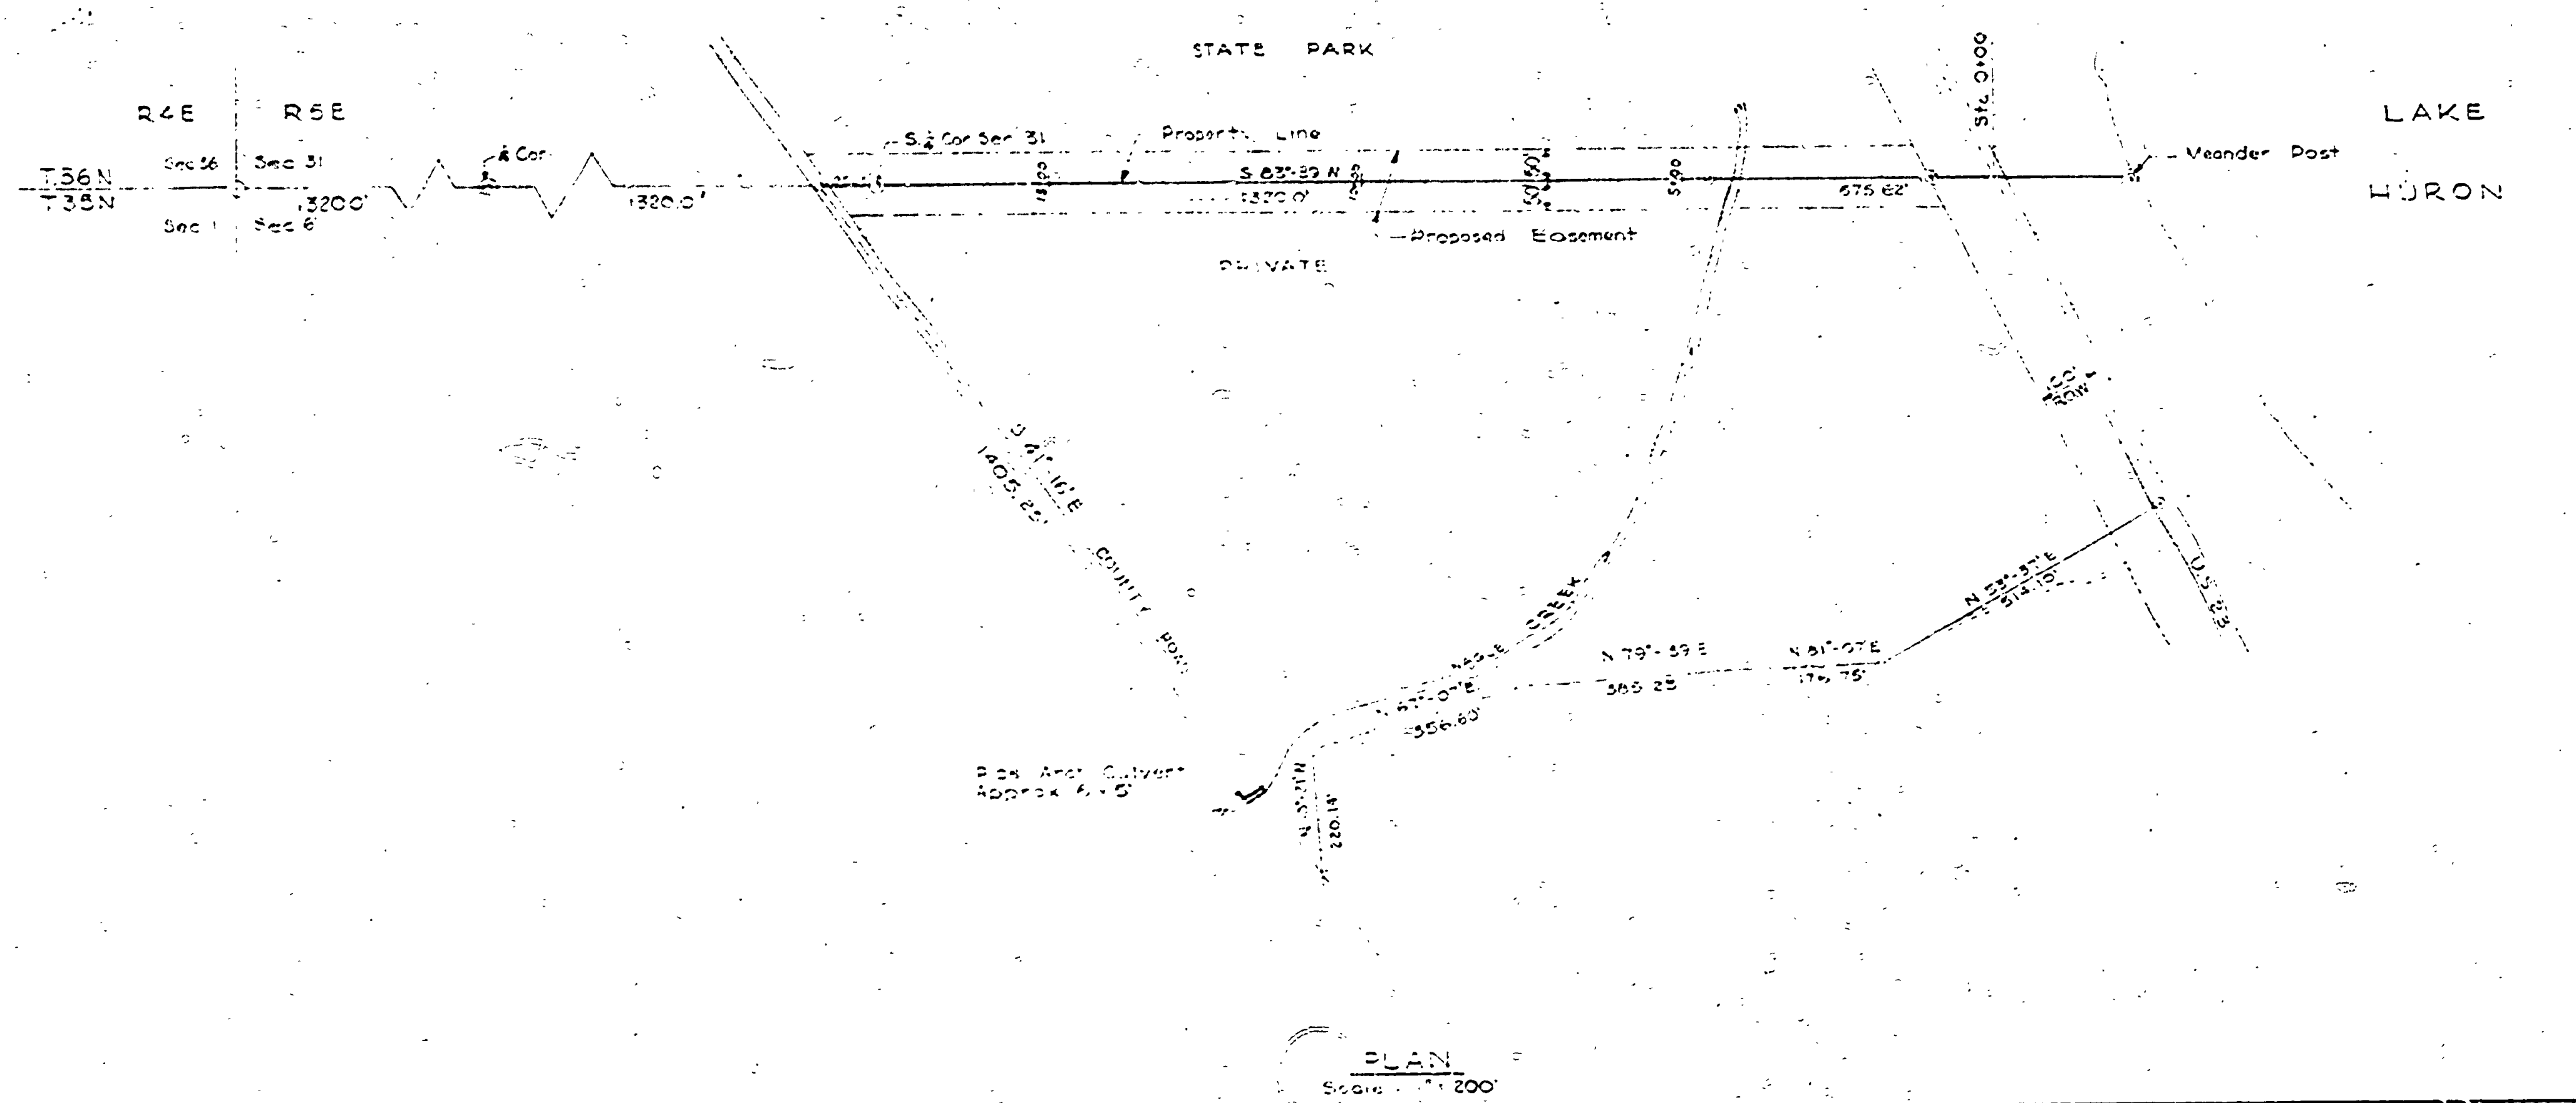


| REVISIONS | DATE BY |
|-----------|---------|
| 1 | |
| 2 | |
| 3 | |
| 4 | |
| 5 | |
| 6 | |

| DATE | REVIEWED | DATE | APPROVED | DATE | NO. | DATE | BY |
|------|---------------|------|----------|------|-----|------|----|
| | ARCHITECTURAL | | | | 1 | | |
| | ENGINEERING | | | | 2 | | |
| | LANDSCAPE | | | | 3 | | |

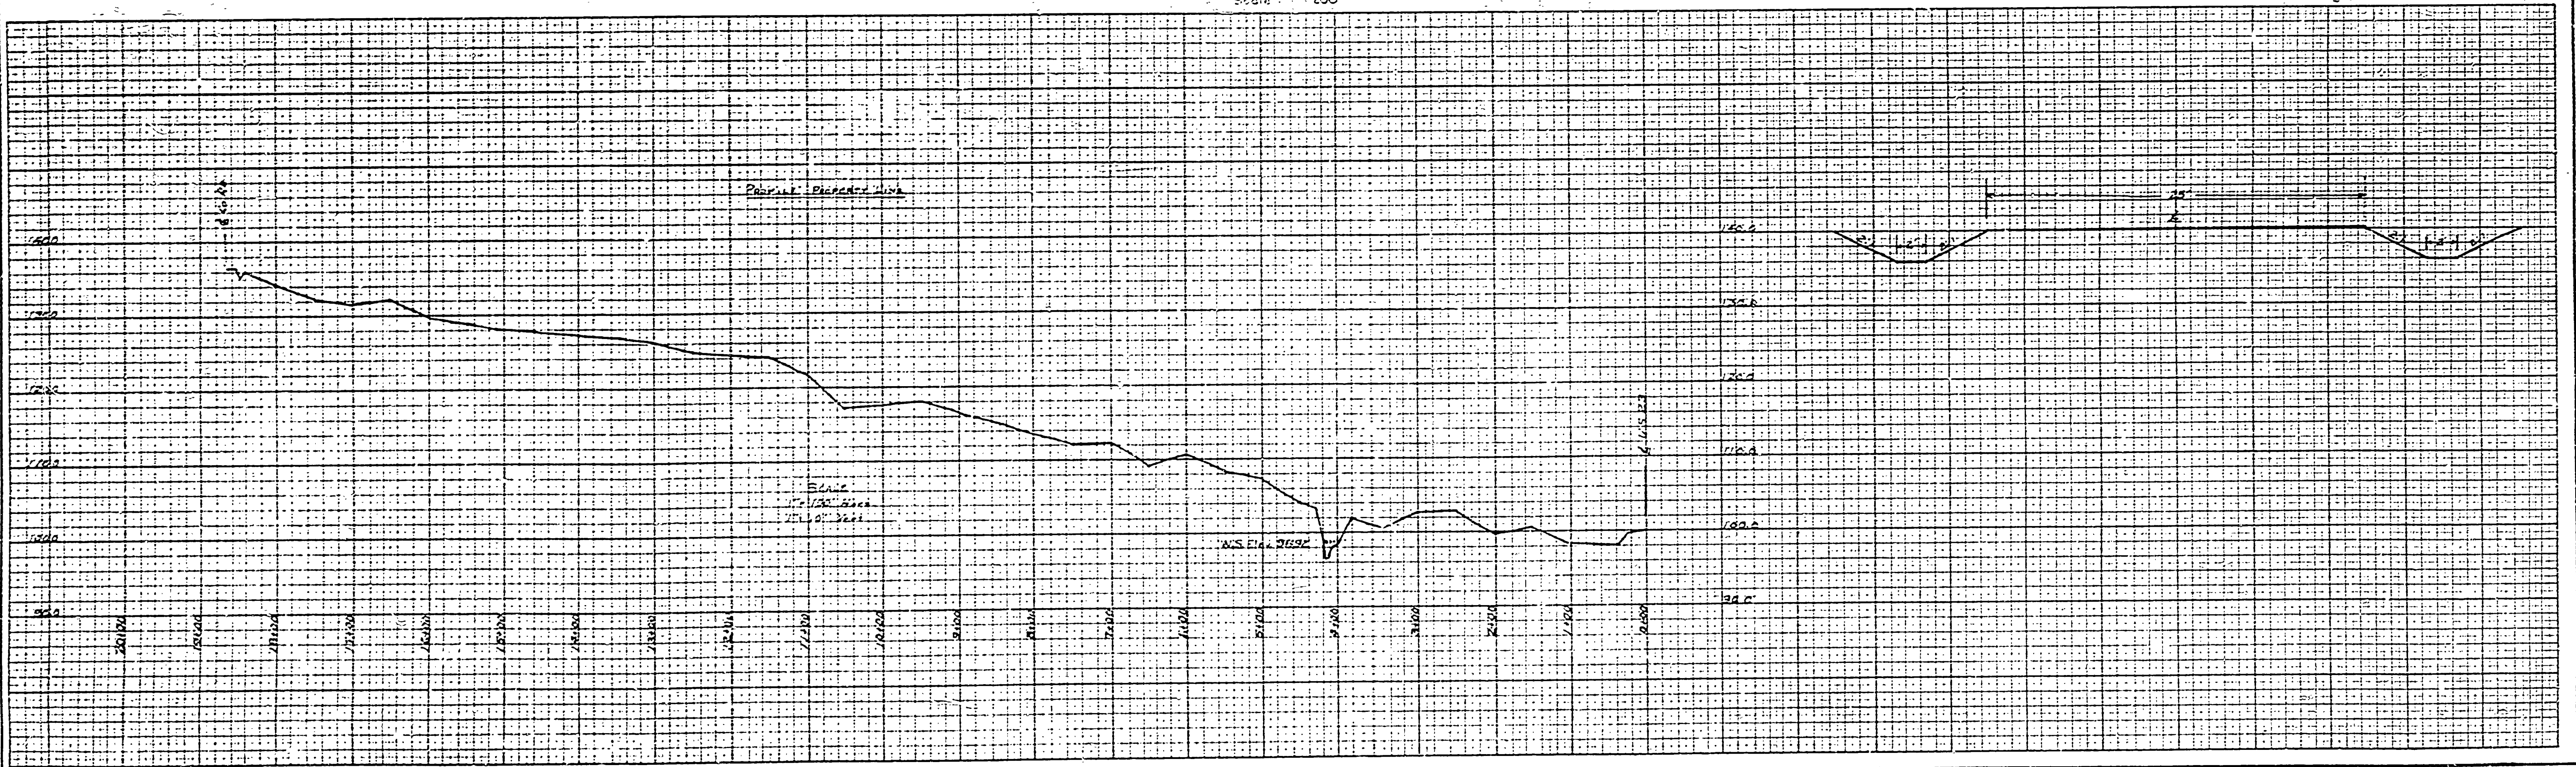

MICHIGAN
DEPARTMENT OF CONSERVATION
PARKS AND RECREATION DIVISION

P.H. HOEFT STATE PARK
PROPOSED ROAD RELOCATION

SHEET NO.
OF

PLAN NO.
R-4