


REAR ELEVATION (NORTH-WEST)

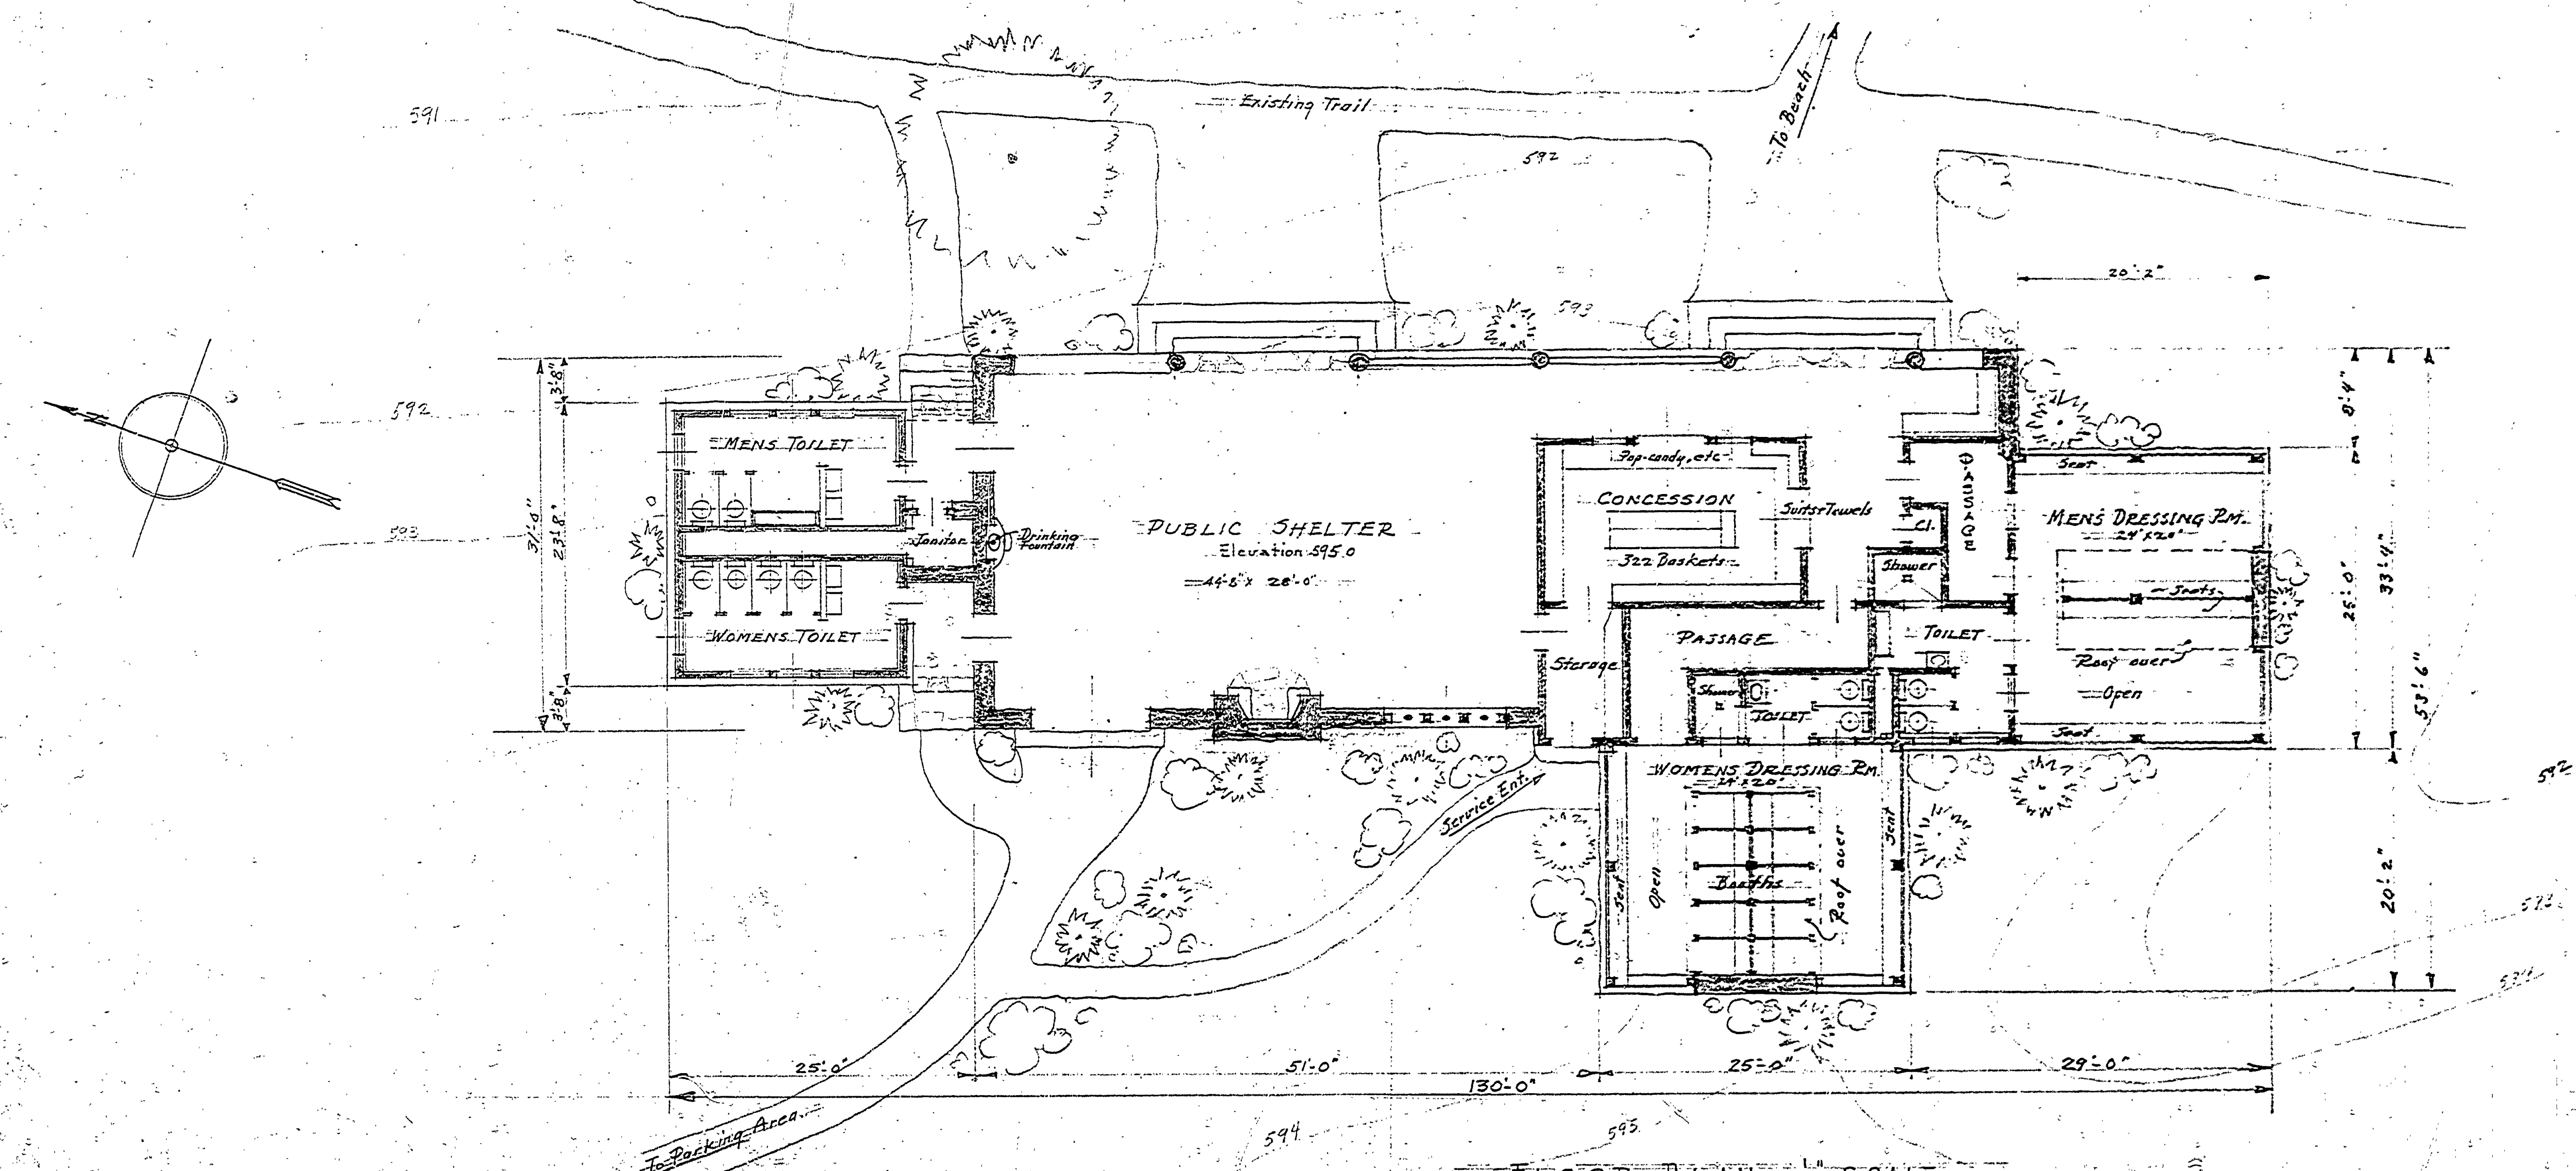

FLOOR PLAN 1/2" SCALE

PROPOSED COMBINATION BLDG. FOR HOFFT STATE PARK A-102
 ROGERS CITY, MICH. R.B. Herrick, Archt. INSURANCE NO. 3

41/33C
 52/2

