


HOEFT STATE PARK

Office & Service Garage

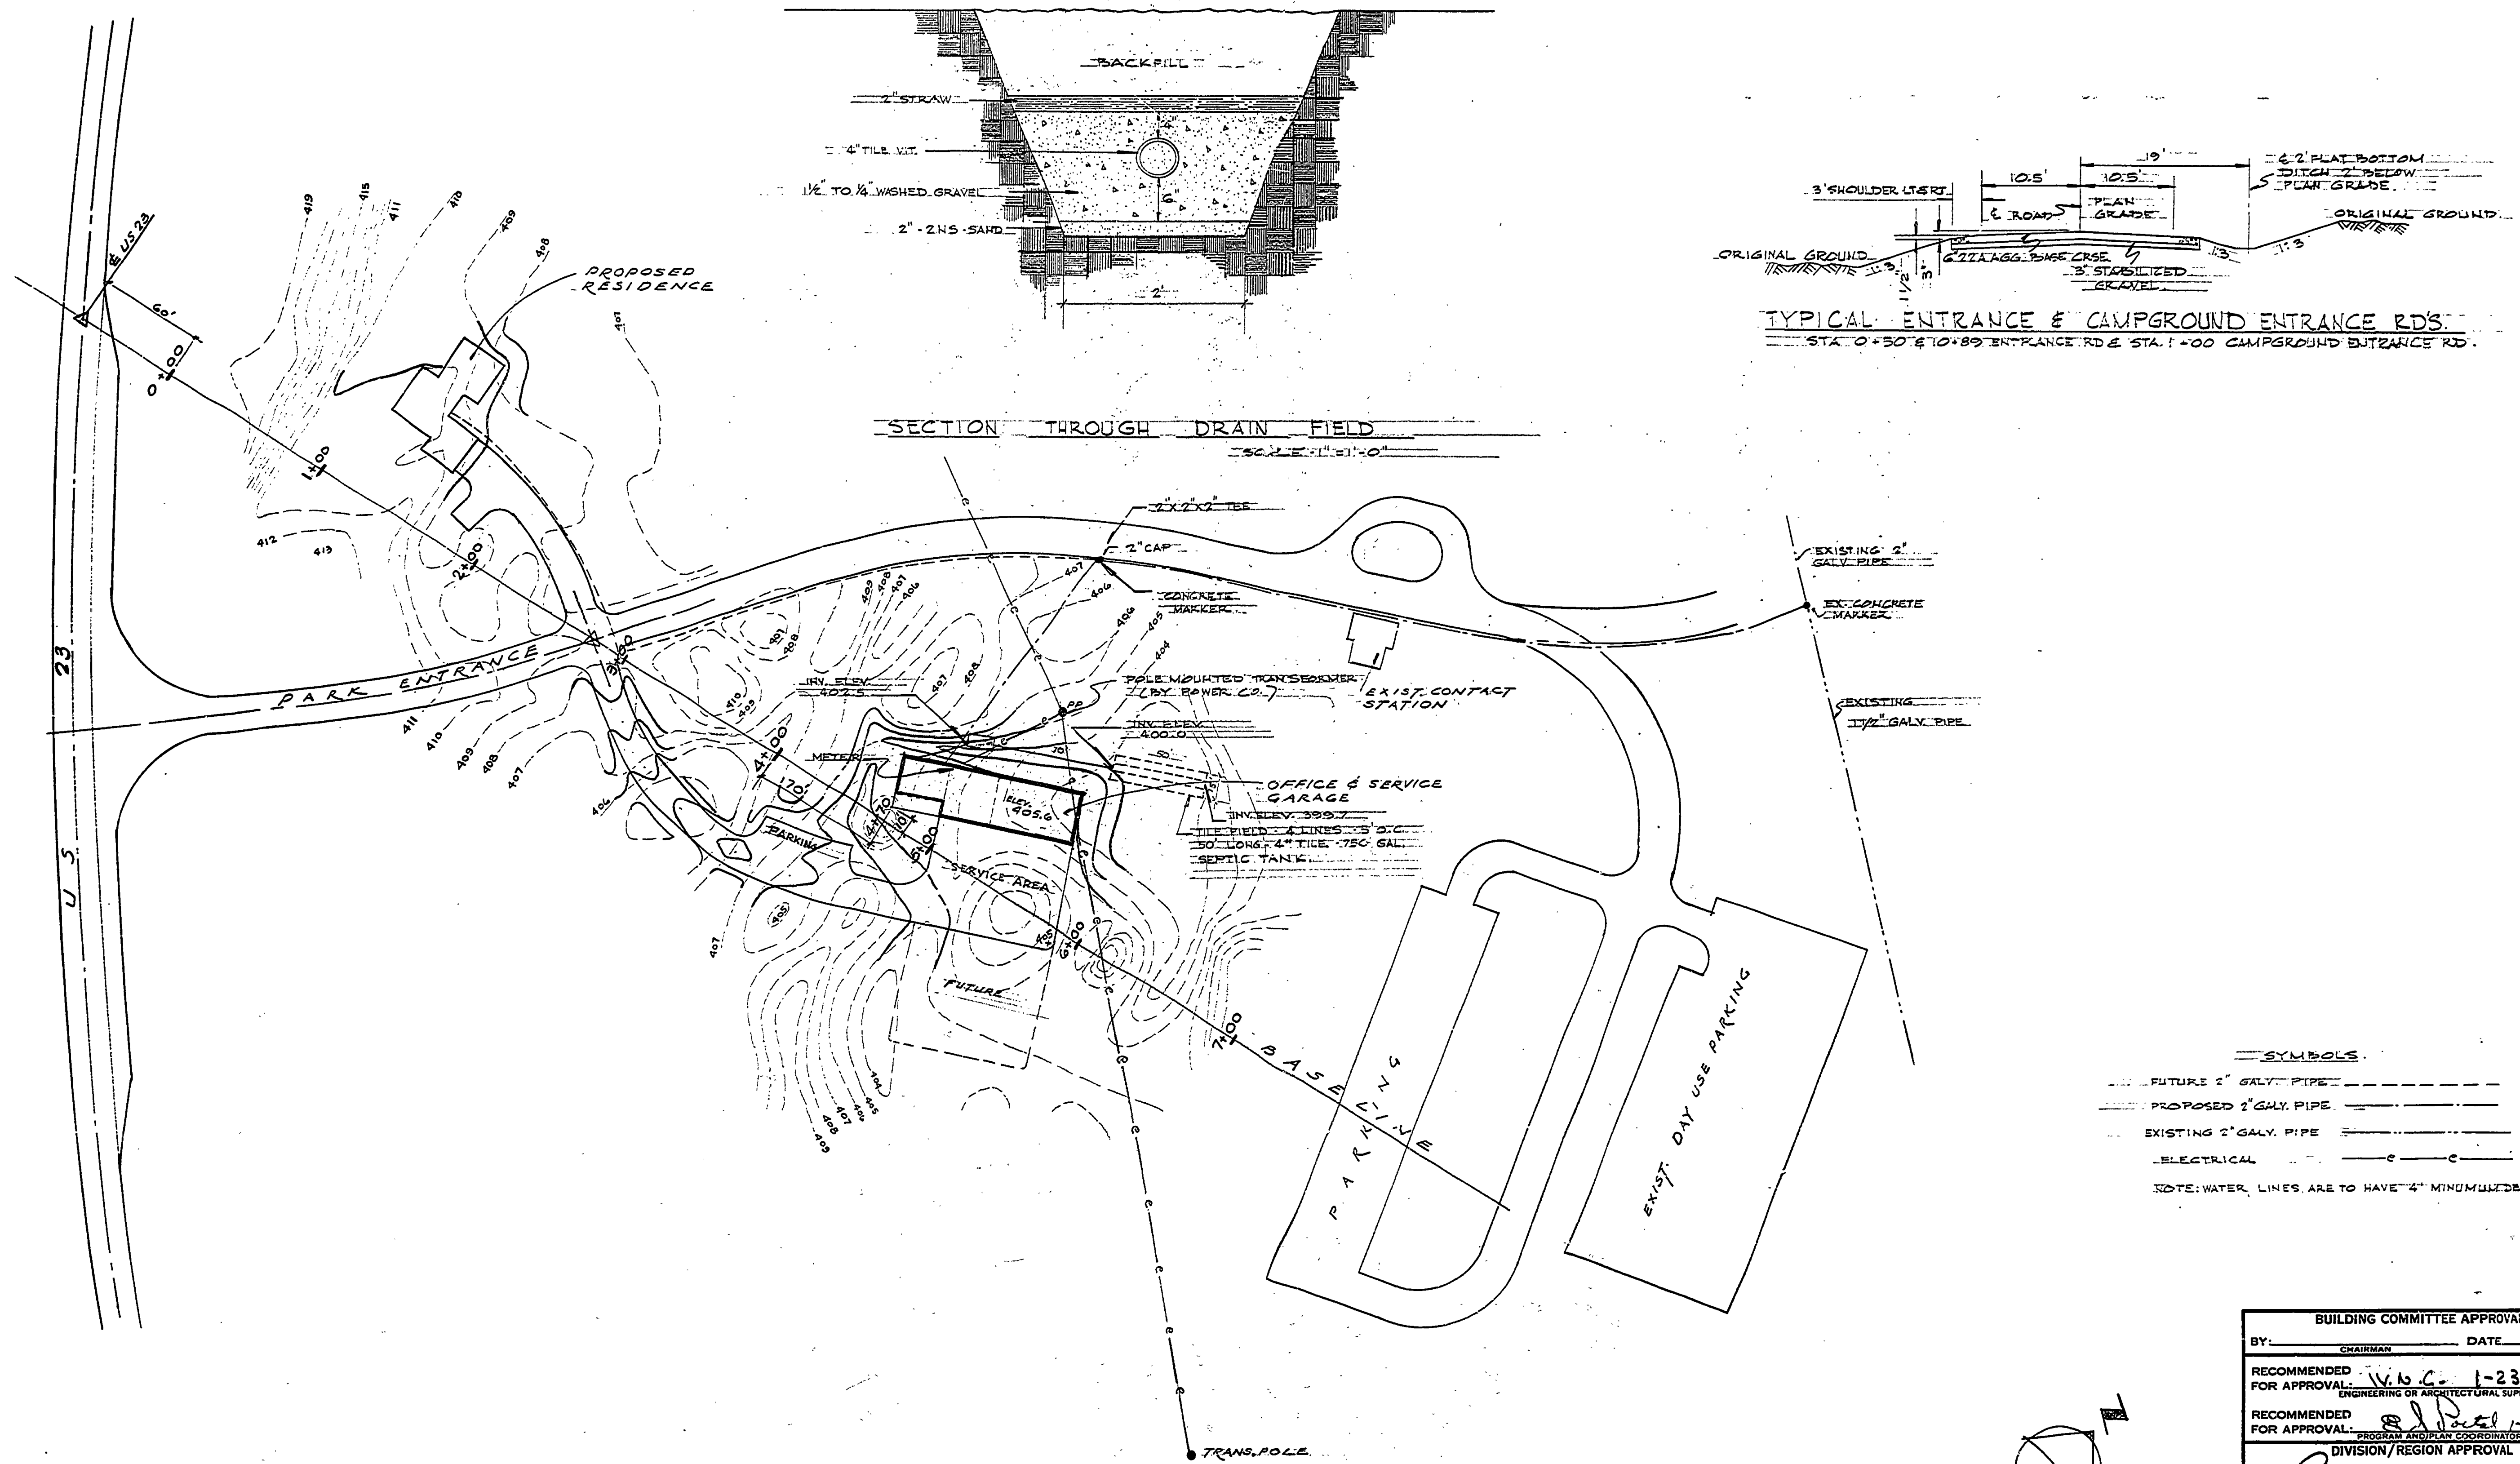

SYMBOLS

- FUTURE 2" GALV. PIPE
- - - - - PROPOSED 2" GALV. PIPE
- — — — — EXISTING 2" GALV. PIPE
- — — — — ELECTRICAL

NOTE: WATER LINES ARE TO HAVE 4" MINIMUM DEPTH

BUILDING COMMITTEE APPROVAL

BY: _____ DATE _____

RECOMMENDED FOR APPROVAL: *V.B.C.* 1-23-70
ENGINEERING OR ARCHITECTURAL SUPERVISOR DATE


RECOMMENDED FOR APPROVAL: *R.D.* 1-23-70
PROGRAM AND PLAN COORDINATOR DATE

DIVISION/REGION APPROVAL

BY: *Robert O. Dwyer* 1-27-70
DIVISION CHIEF/REGIONAL MANAGER DATE

ENGINEERING DIVISION

APPROVED: *H.C. McLean* 1-30-70
CHIEF ENGINEER DATE

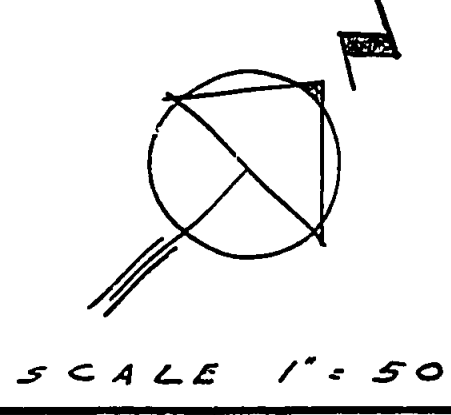

| | | | | | | | | |
|-------------|-------------------|----------|-----------|-------------|-----------|--|--------------------|----------------------------|
| SURVEYED BY | DRAWN BY RR. FDD | NO. DATE | REVISIONS | NO. DATE BY | REVISIONS | MICHIGAN DEPARTMENT OF NATURAL RESOURCES | TITLE & SITE SHEET | HOEFT STATE PARK |
| DESIGNED BY | CHECKED BY H.O.H. | 1. _____ | | 3. _____ | | | SHEET TITLE | AREA OR PARK |
| DATE | DATE | 2. _____ | | 4. _____ | | | PROJECT | PROJECT NO. #1011 |
| | | | | | | | | SHEET 1 OF 3 PLAN NO. A106 |