
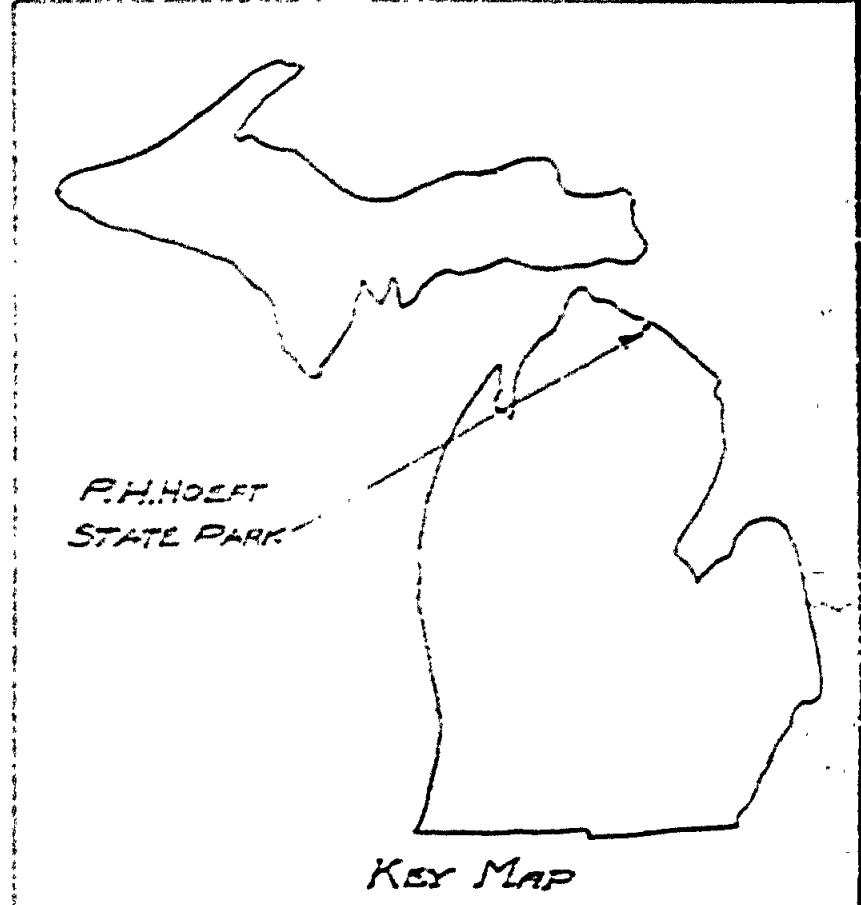
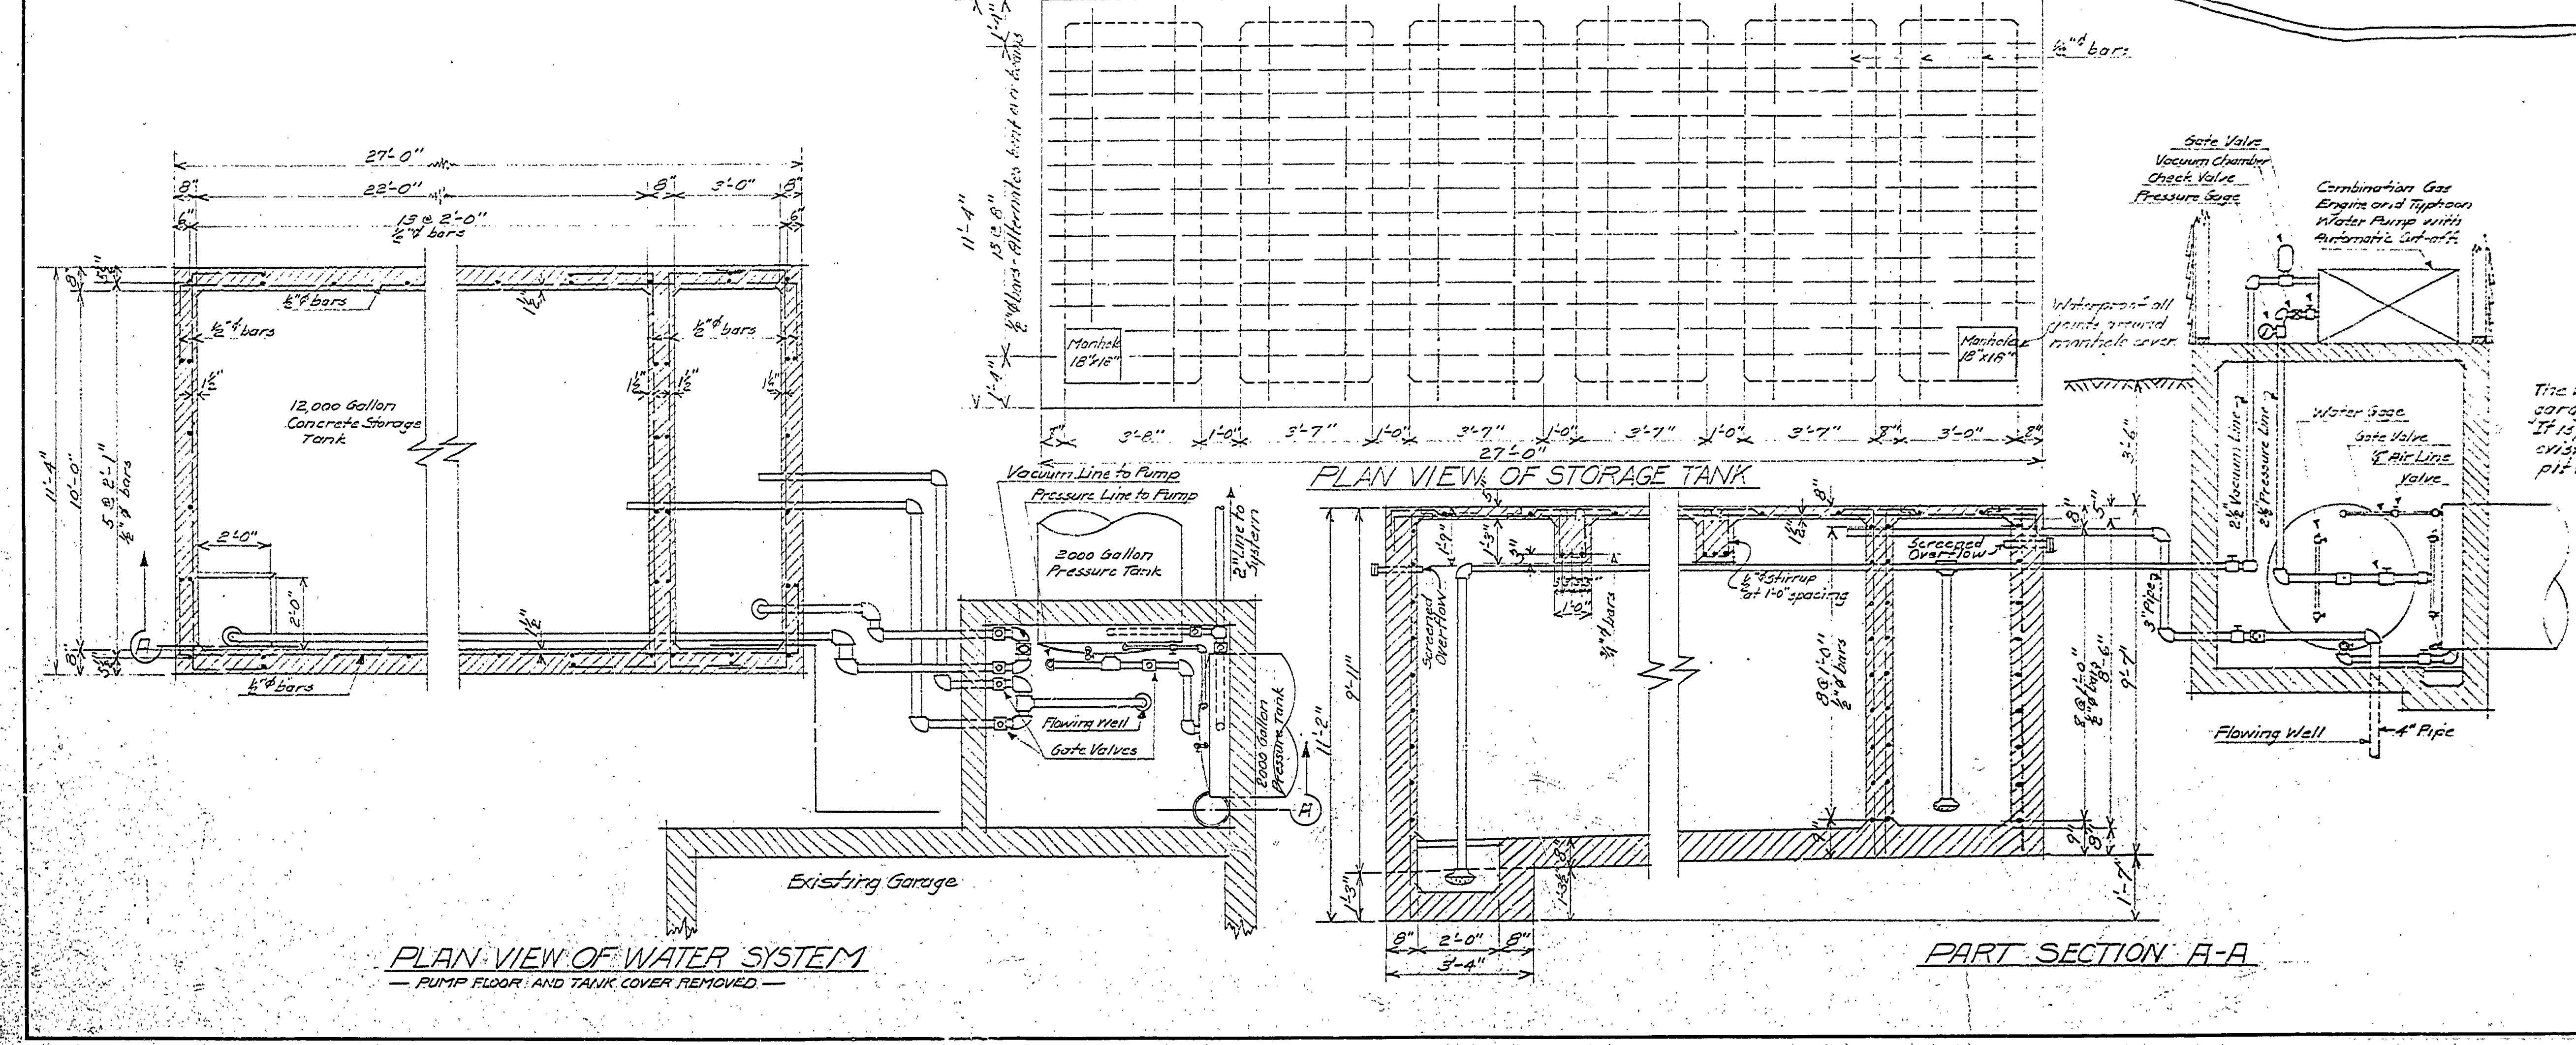
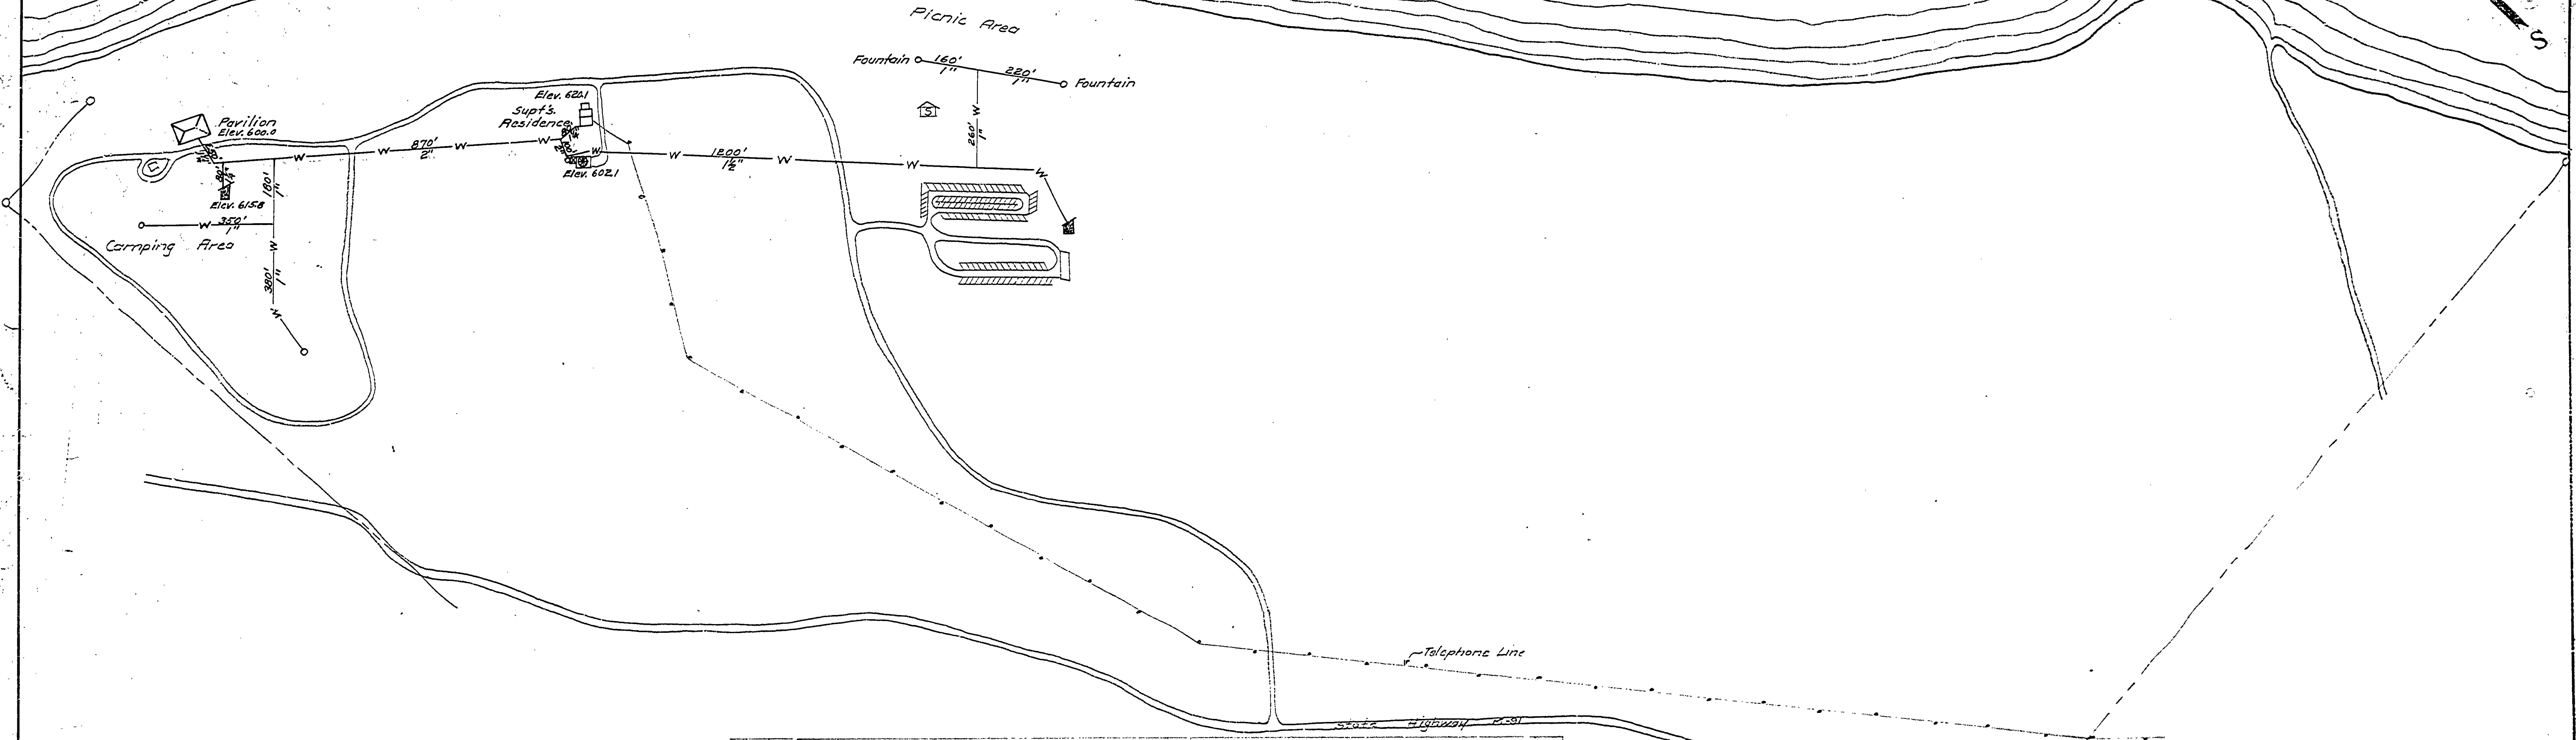


LAKE HURON

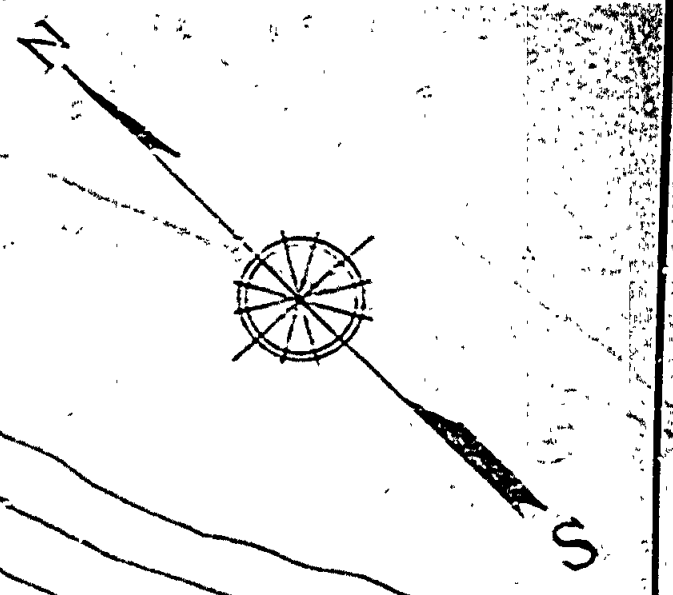

DEPARTMENT OF THE INTERIOR NATIONAL PARK SERVICE And MICHIGAN DEPARTMENT OF CONSERVATION CO - OPERATING			
BRANCH OF PLANNING		STATE PARK DIVISION	
SYMBOL		P.H.HOEFT STATE PARK	
NUMBER		PIPE LINE - STORAGE TANKS - PUMP	
DRAWN BY		BLACK LAKE CAMP - 77-S	
CHECKED	PROJECT SUPERINTENDENT	DESIGNED	
DATE		DATE	
RECOMMENDED FOR CONSTRUCTION	FIFTH REGIONAL INSPECTOR	SUBMITTED	SUP'T. OF STATE PARKS
DATE		DATE	
APPROVED FOR CONSTRUCTION	FIFTH REGIONAL OFFICER N.P.S.	APPROVED	MICH. CONSERVATION COM.
DATE		DATE	

1-2200