



DESIGNED BY	DATE	REVIEWED	DATE	APPROVED	DATE	NO.	DATE	BY	REVISIONS	DATE	BY
B.H.G.	5/20/41	ARCHITECTURAL	U.W.G.	5/21/41		1			4		
B.H.G.	5/20/41	ENGINEERING	S.P.C.	5/20/41		2			5		
B.H.G.	5/20/41	LANDSCAPE	S.H.C.	5/23/41		3			6		

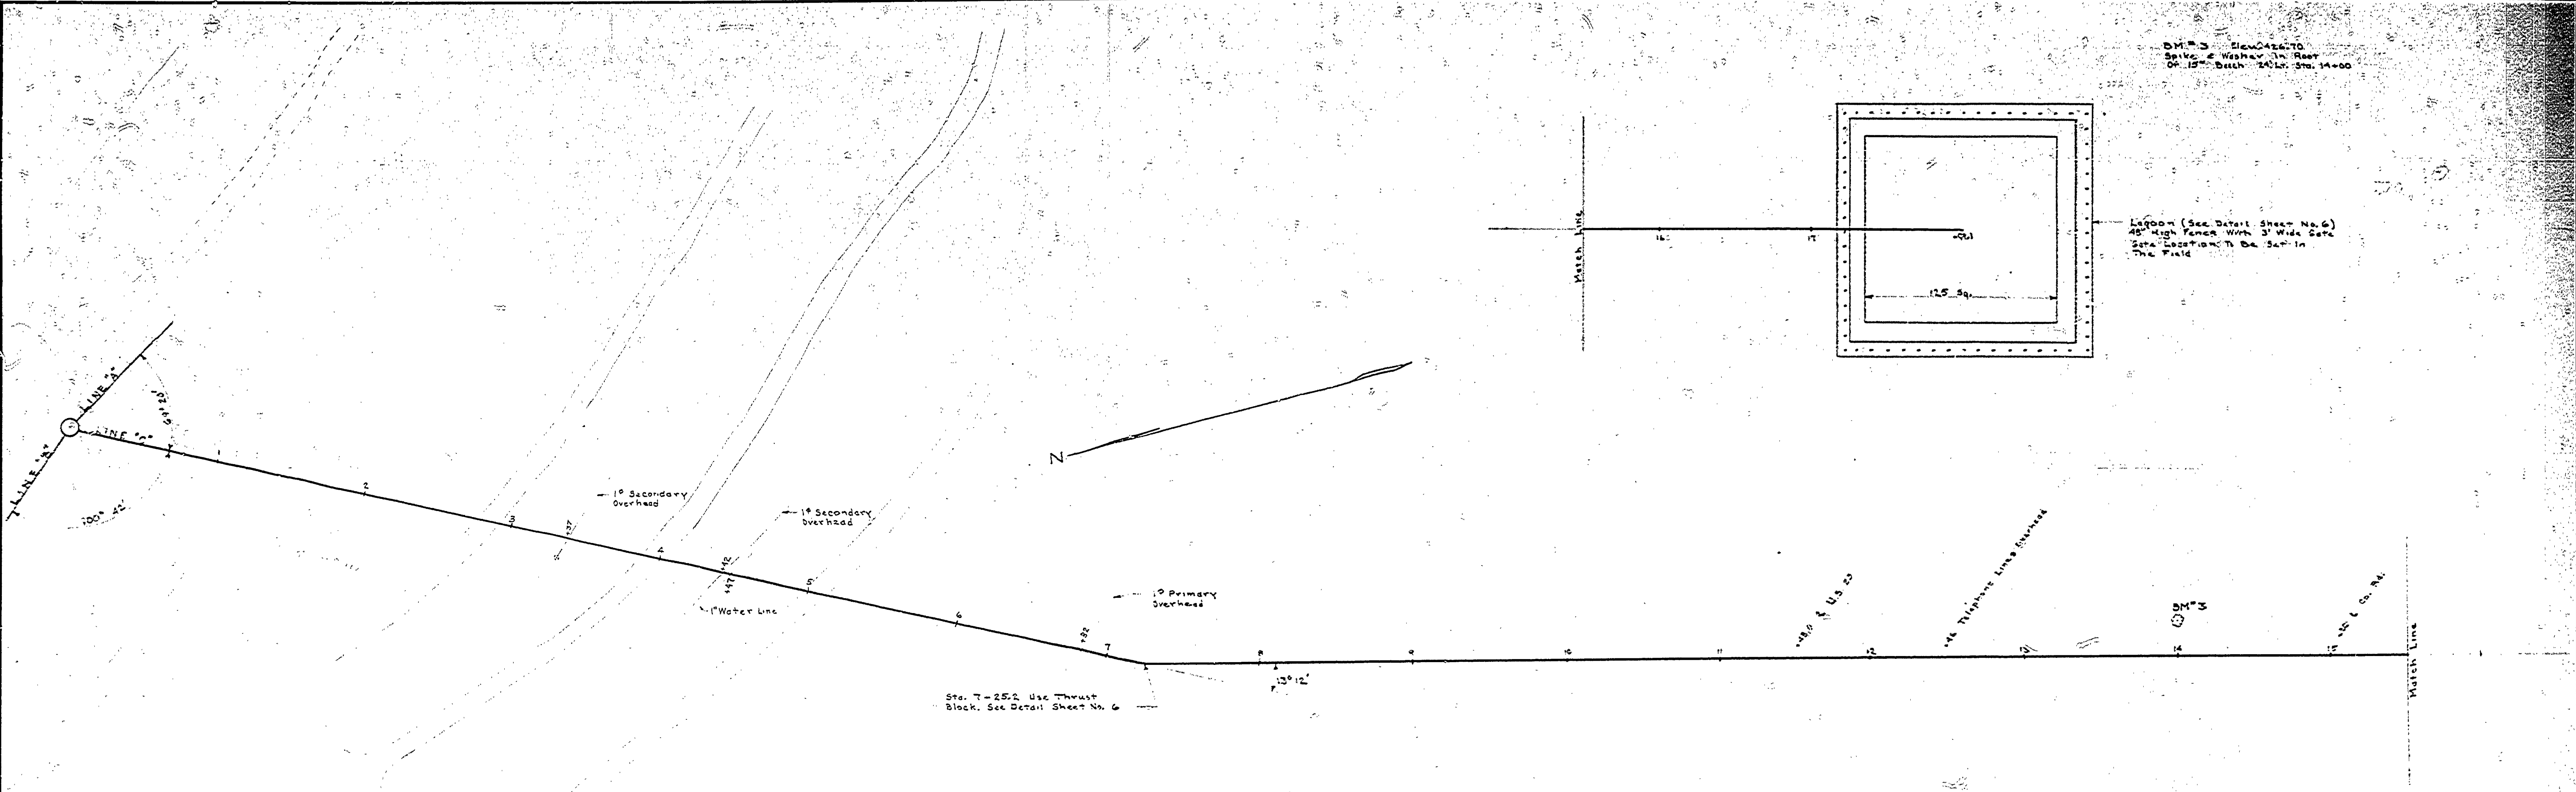

PLAN
Scale 1" = 50'

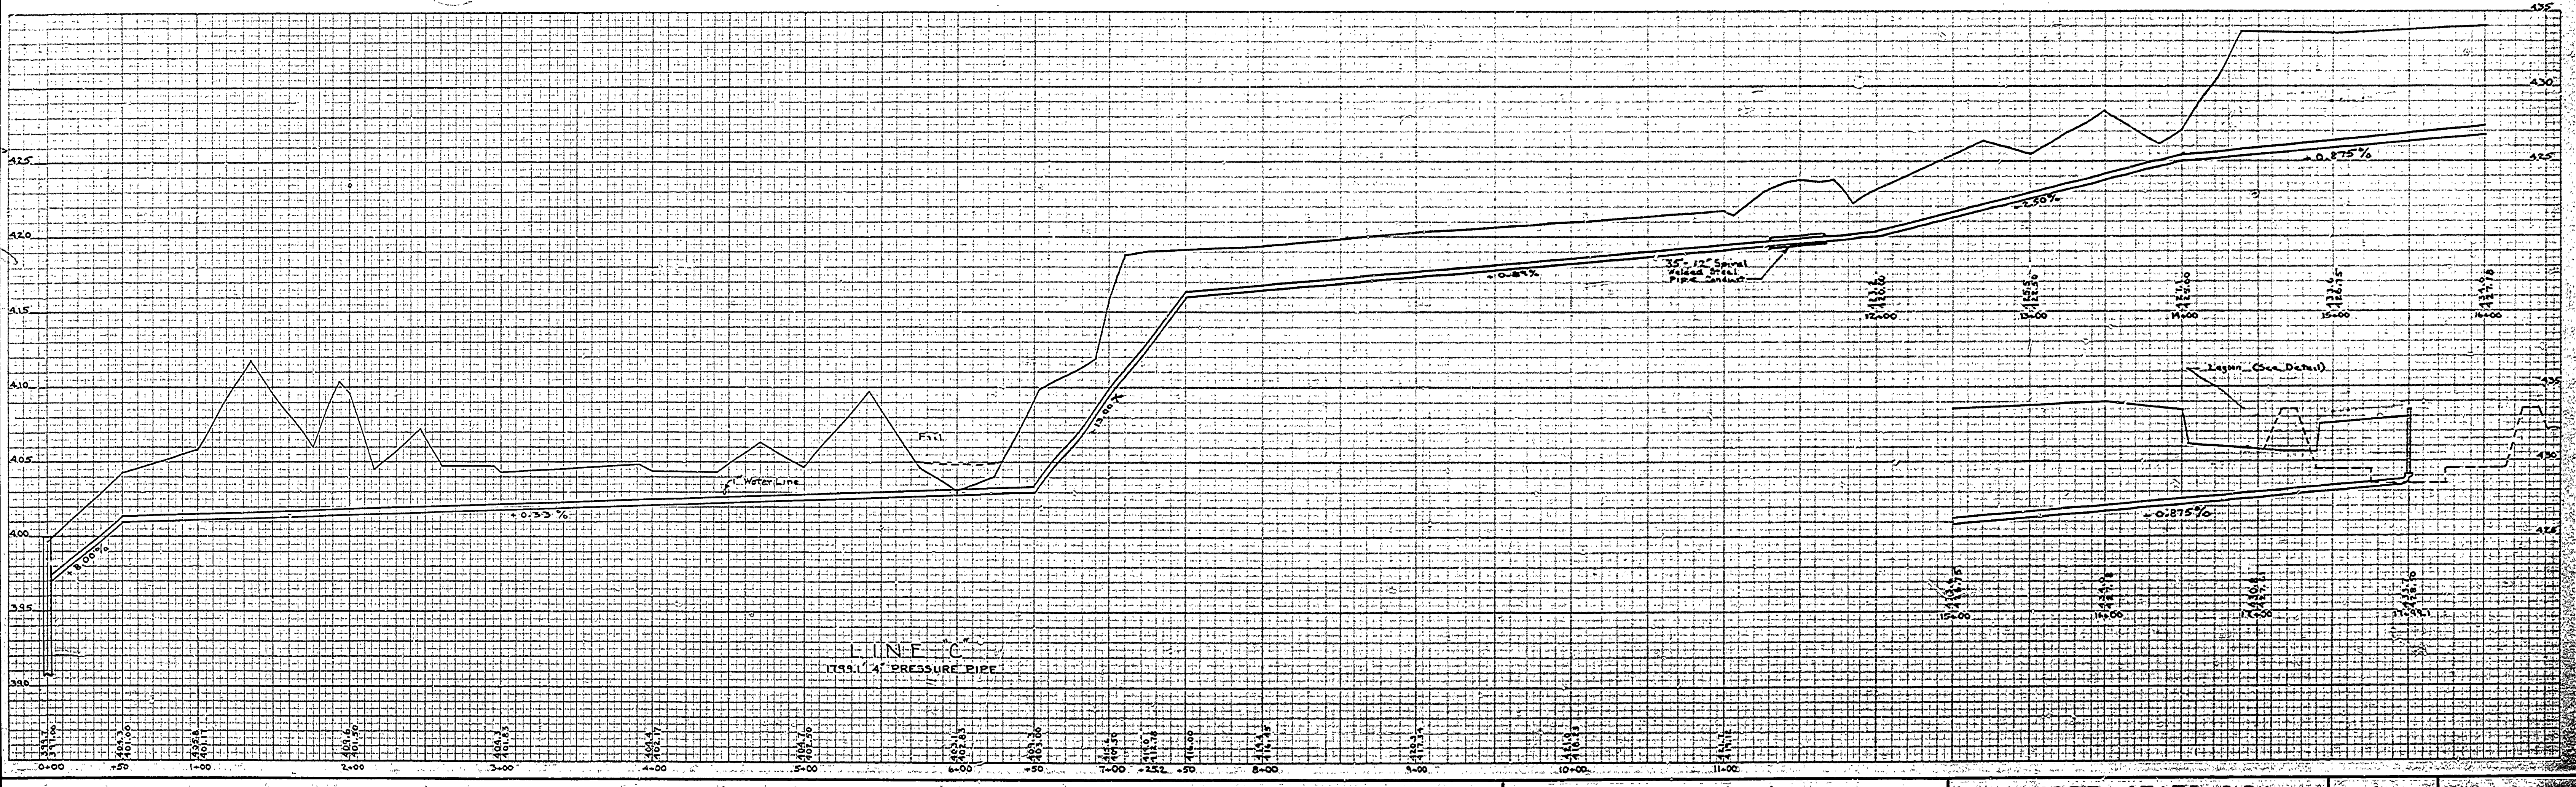

MICHIGAN
DEPARTMENT OF CONSERVATION
PARKS AND RECREATION DIVISION

HOEFT STATE PARK
CENTRAL SEWAGE DISPOSAL SYSTEM
Scale: Hor. 1" = 50' Ver. 1" = 5'

SHEET NO. 3 OF 6
PLAN NO. E-105