


DESIGNED BY	4.2.51	DATE	4.2.51	APPROVED	
DRAWN BY	F. J. D.	DATE	5-5-51	BY	J. W. R.
CHECKED BY	L. M. C.	DATE	12-1-52	REVISIONS	
				1	REVISED CAMPSITE - ADJUST
				2	
				3	
				4	
				5	
				6	

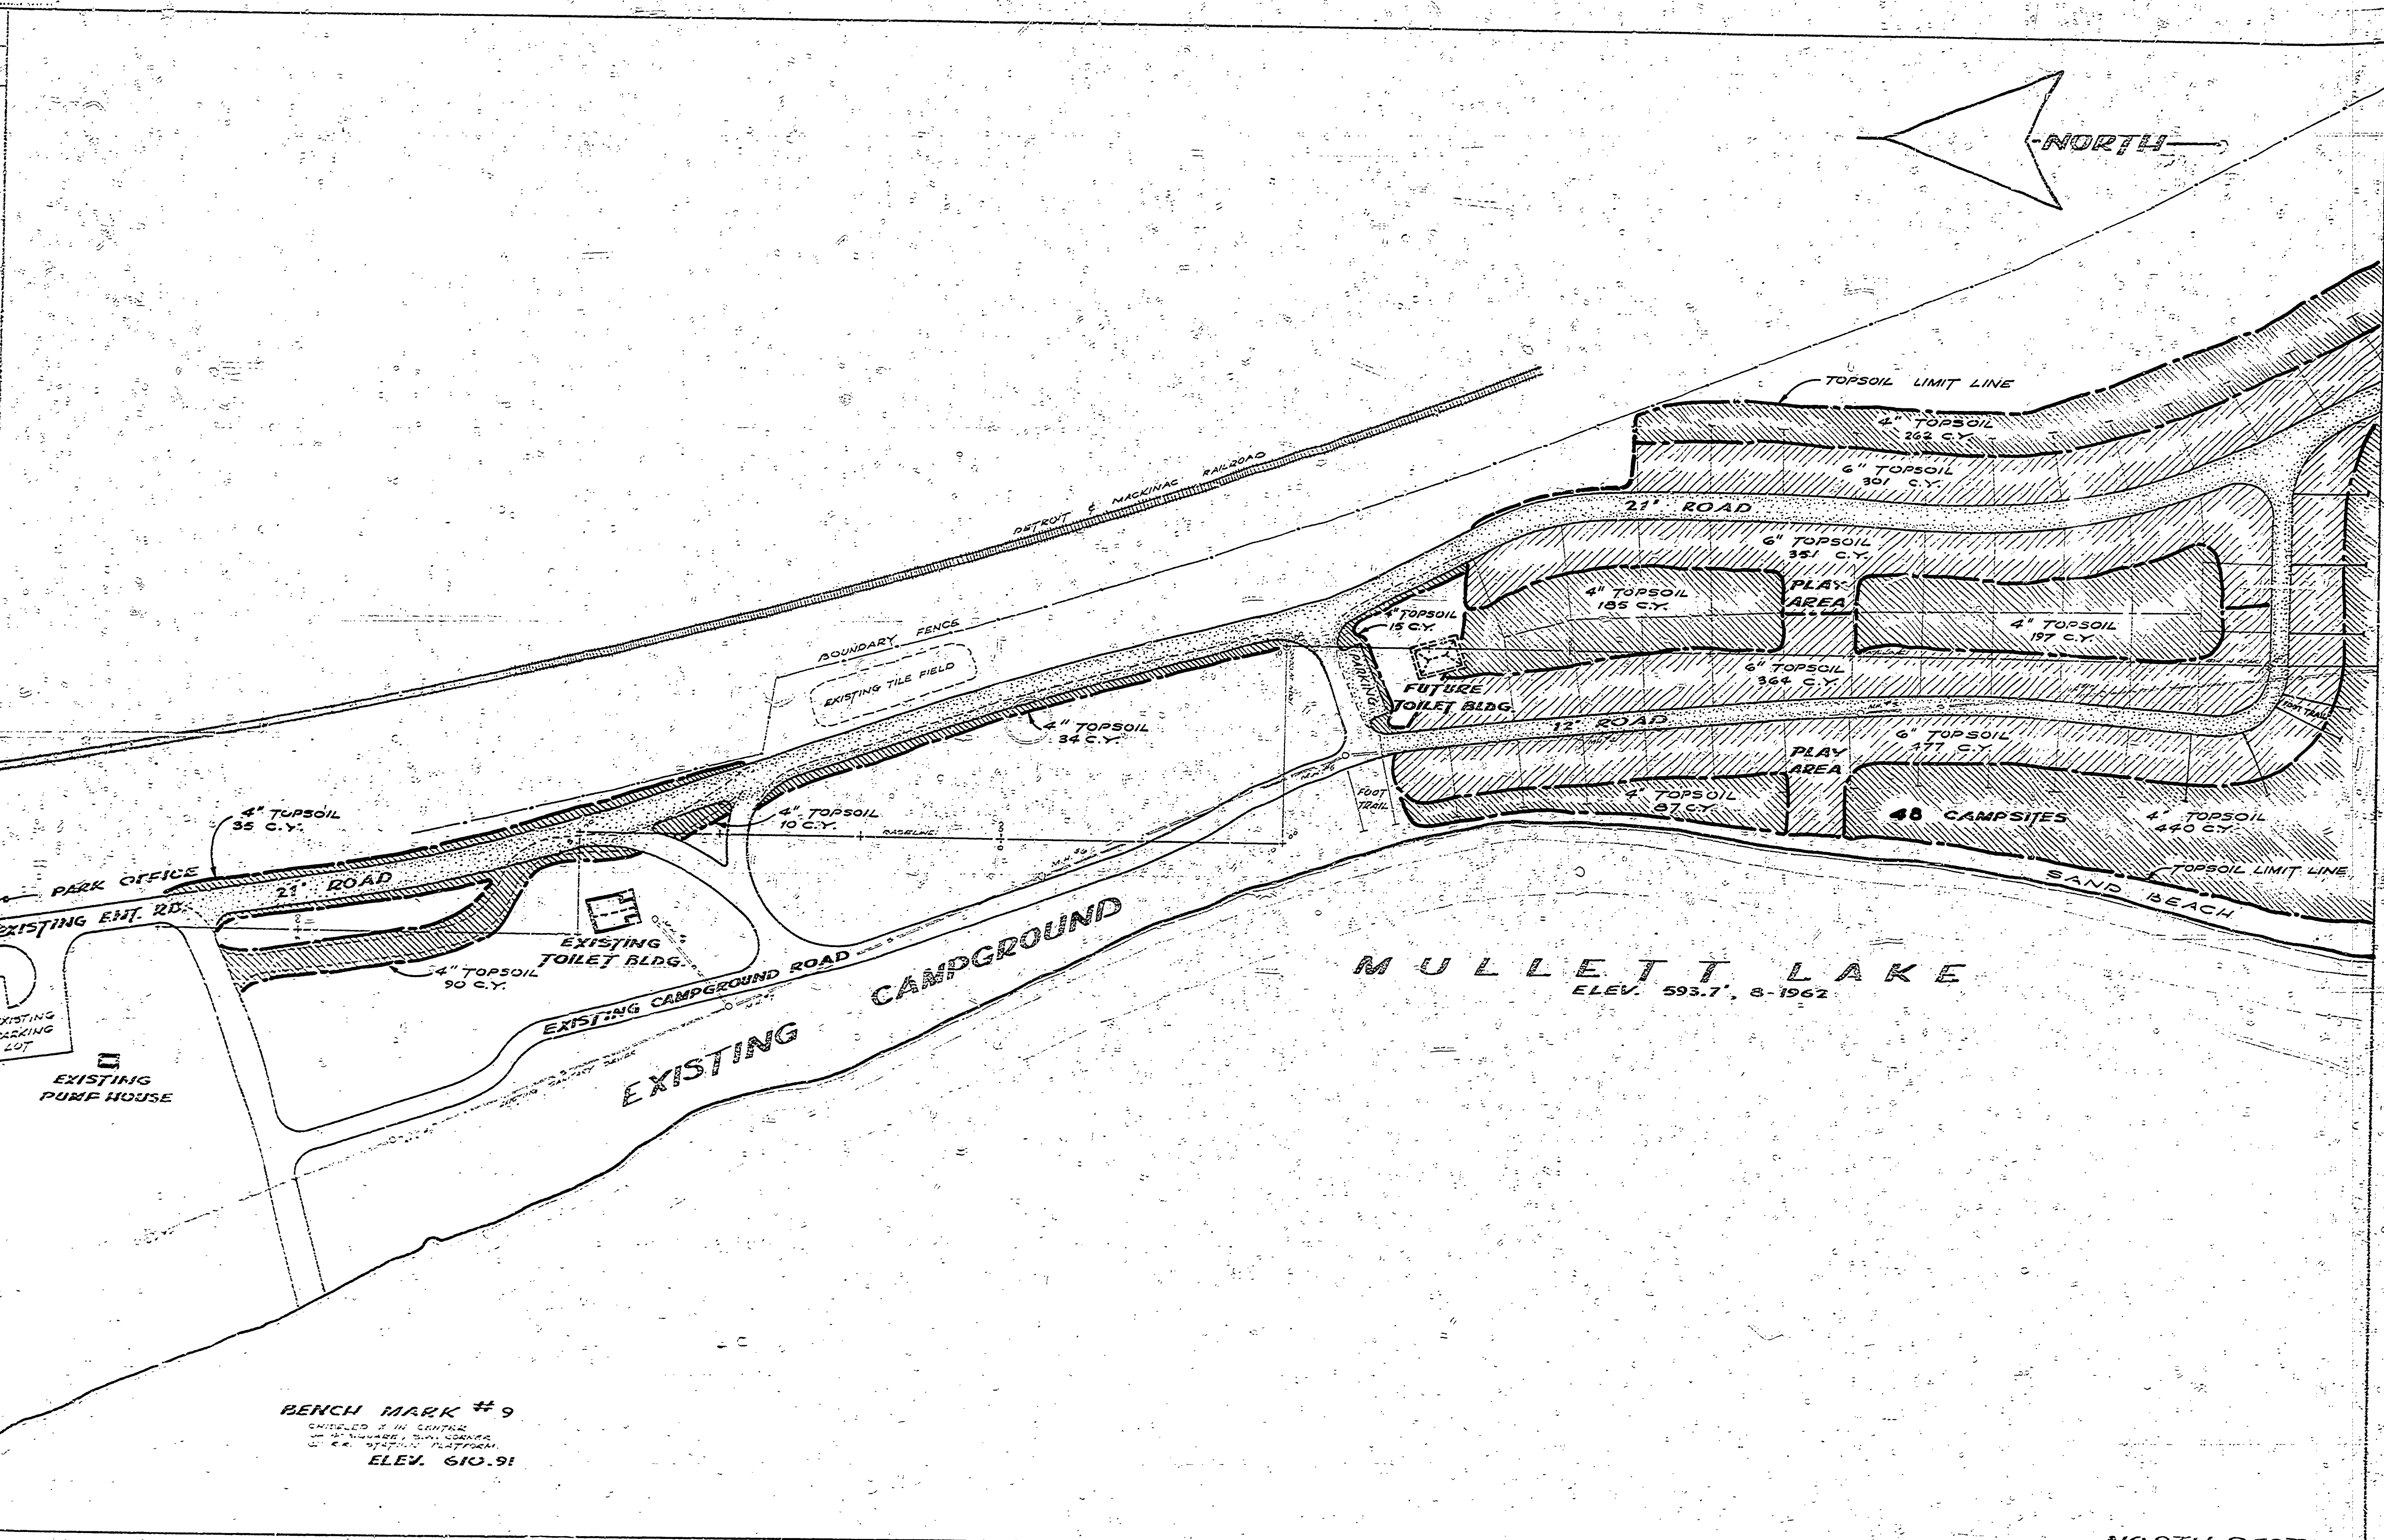

BENCH MARK #9
CHISELED X IN CENTER
OF SQUARE, SW CORNER
OF EX. PLATFORM
ELEV. 610.91

SCALE 1" = 50'

MICHIGAN
DEPARTMENT OF CONSERVATION
PARKS AND RECREATION DIVISION

NORTH SECTION
ALOHA STATE PARK
TOPSOIL DIAGRAM

SHEET NO. **4** OF **5**

PLAN NO. **L-104**