


REVISED BY	DATE	REVISIONS
1. J.E.L.	4-21-56	1. COMPLETE PLAN & BOAT LAUNCHING SITE
2. J.E.L.	4-21-56	2. LAYOUT REVISIONS
3. J.E.L.	4-21-56	3. BOAT LAUNCH IMPROVEMENTS TO LAKE
4. J.E.L.	4-21-56	4. BOAT LAUNCH CONSTRUCTION PLOTTING

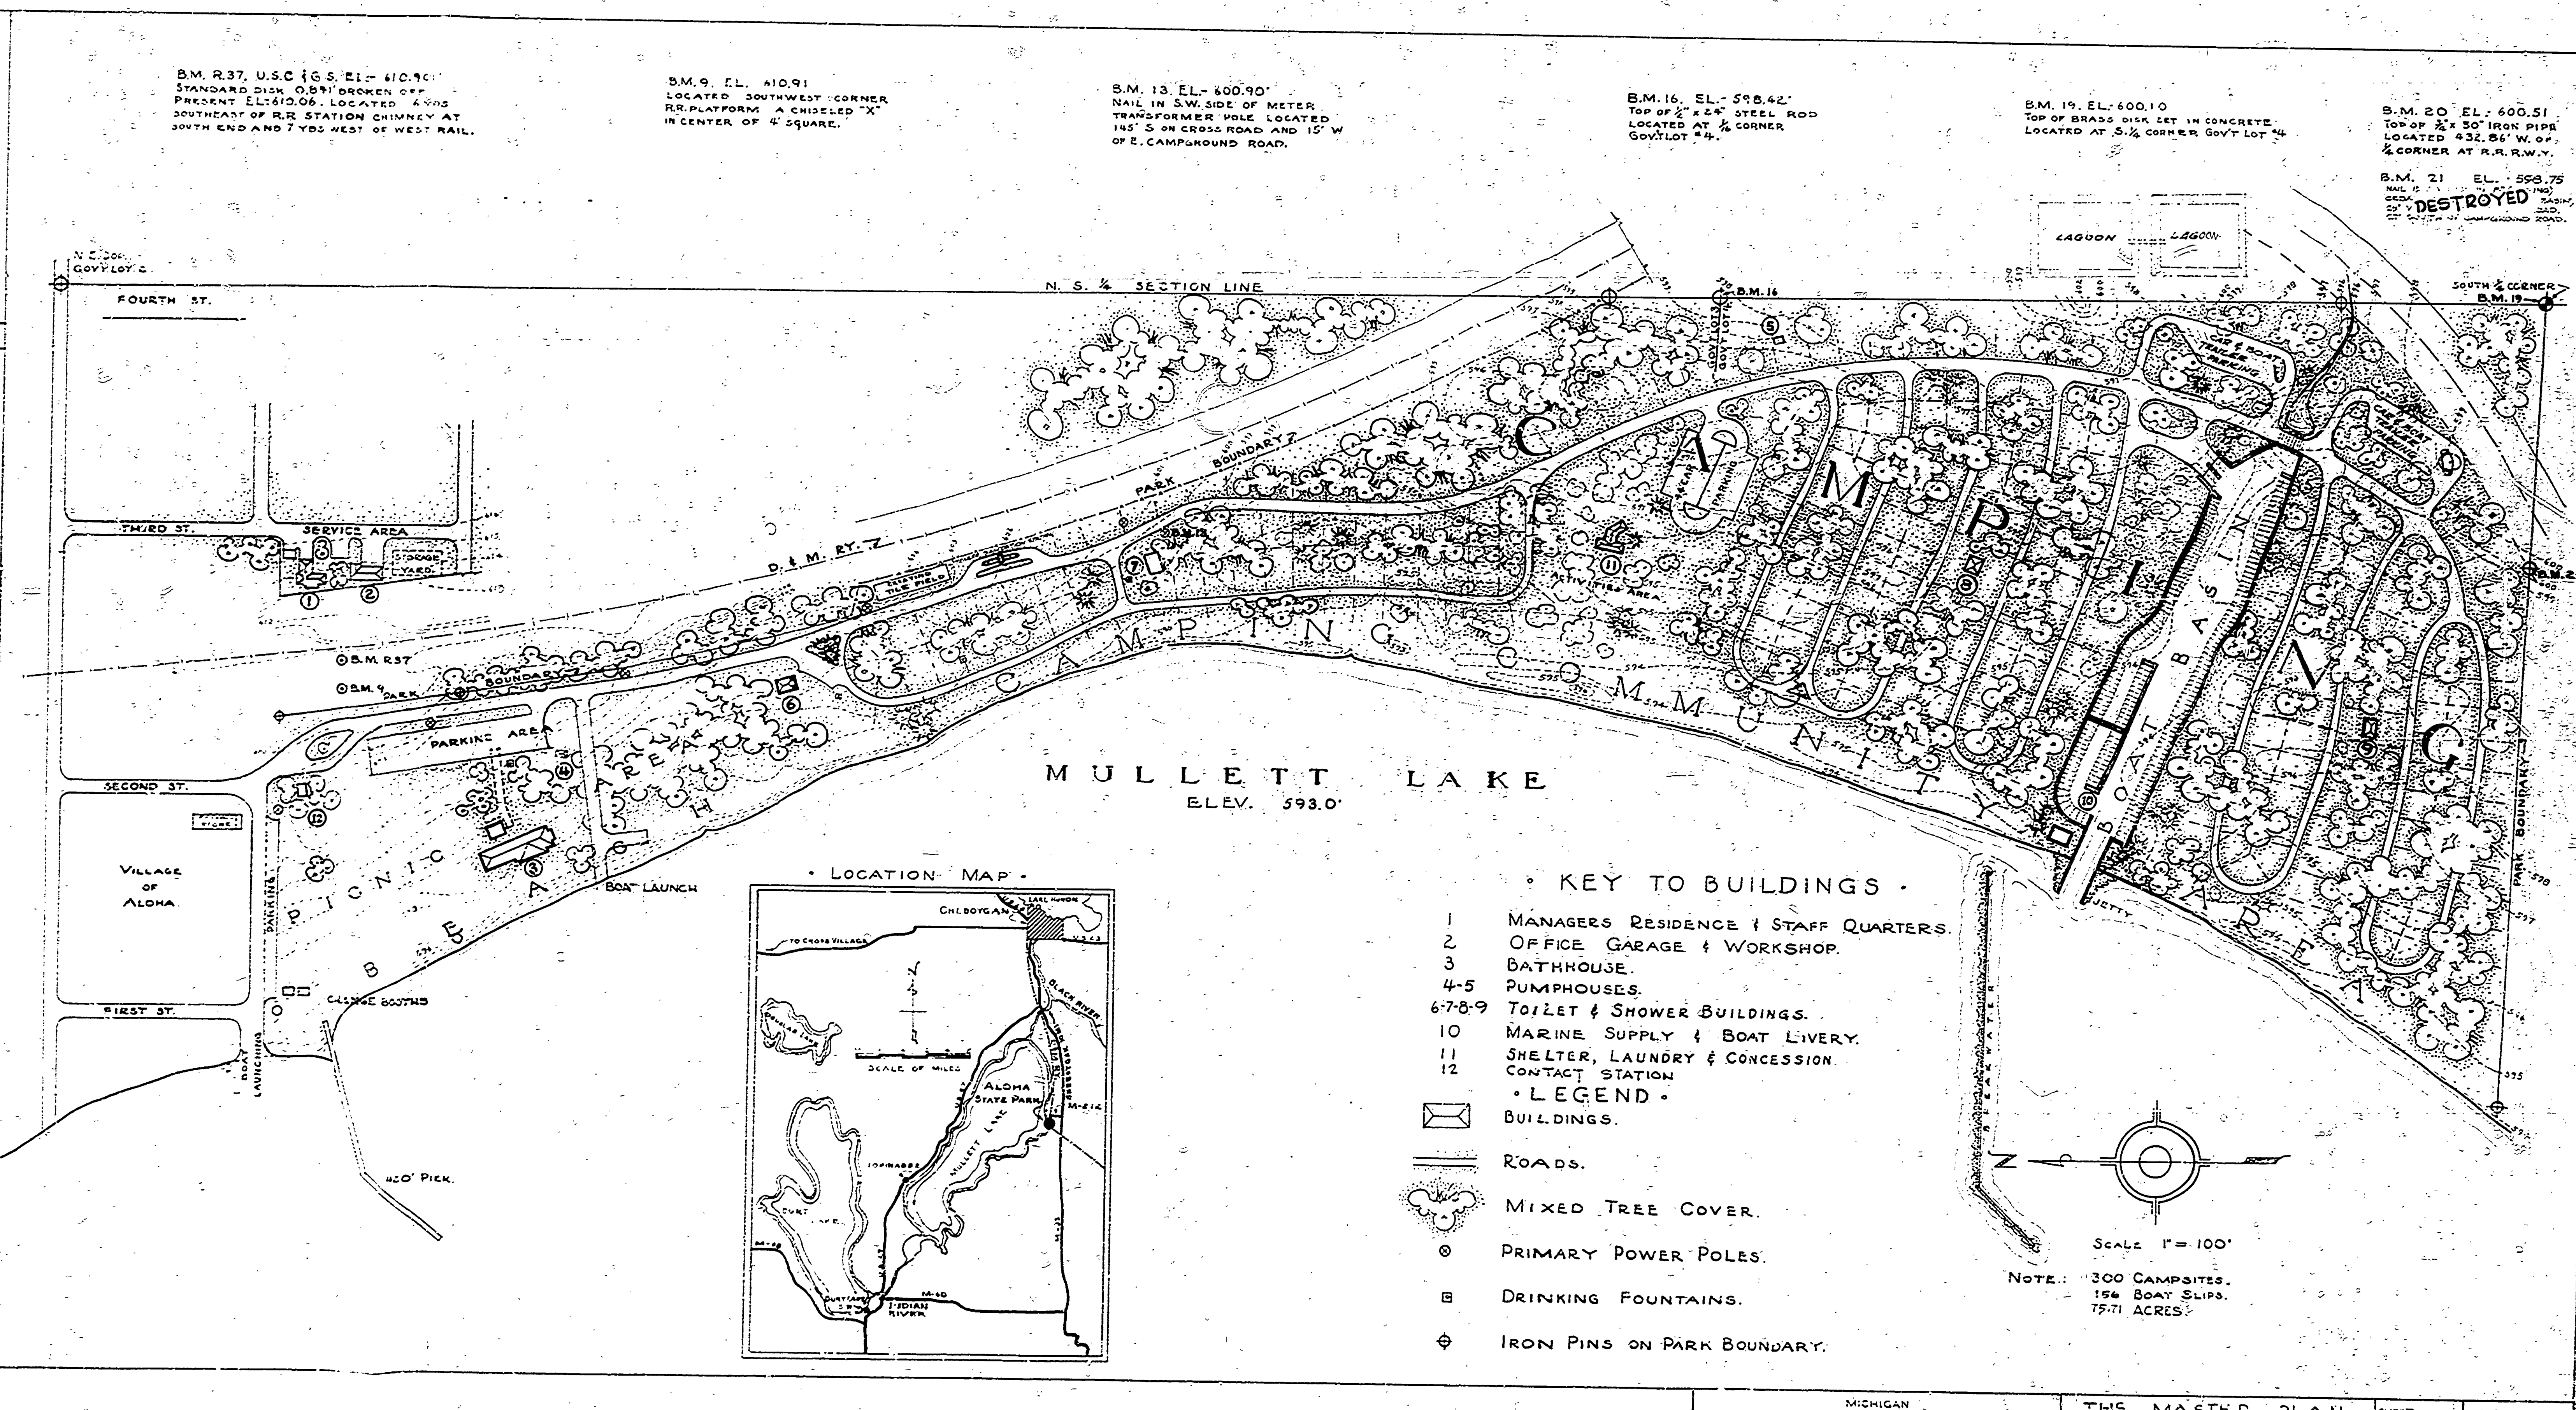

B.M. 17, U.S.C. & G.S. EL- 610.90  
STANDARD DISK 0.8" DIAMETER  
PRESENT EL- 610.06. LOCATED 4 YDS  
SOUTHEAST OF R.R. STATION CHIMNEY AT  
SOUTH END AND 7 YDS WEST OF WEST RAIL.

B.M. 9, EL. 610.91  
LOCATED SOUTHWEST CORNER  
RR PLATFORM A CHIELED "X"  
IN CENTER OF 4' SQUARE.


B.M. 13, EL- 600.90  
NAIL IN S.W. SIDE OF METER  
TRANSFORMER POLE LOCATED  
145' S ON CROSS ROAD AND 15' W  
OF E. CAMPGROUND ROAD.

B.M. 16, EL- 598.42  
TOP OF 2" x 24" STEEL ROD  
LOCATED AT 1/4 CORNER  
GOV'T LOT #4.

B.M. 19, EL. 600.10  
TOP OF BRASS DISK SET IN CONCRETE  
LOCATED AT S. 1/4 CORNER GOV'T LOT #4.

B.M. 20, EL. 600.51  
TOP OF 2" x 50' IRON PIPE  
LOCATED 432.86' W. OF  
1/4 CORNER AT R.R. R.W.Y.

B.M. 21, EL. 593.75  
NAIL IN S.W. CORNER  
GOV'T LOT #4  
**DESTROYED**

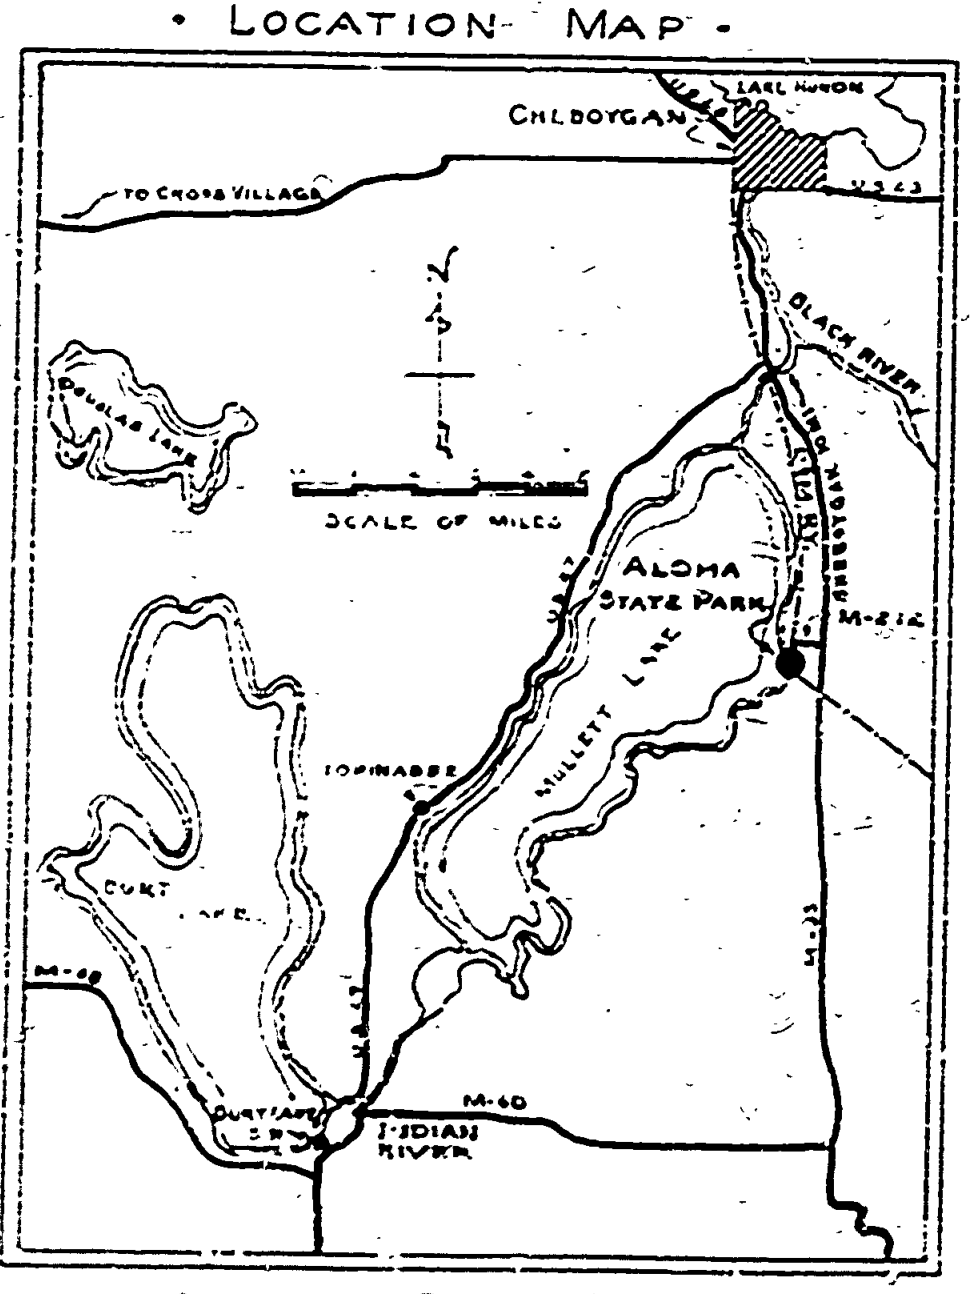

- KEY TO BUILDINGS
- 1 MANAGERS RESIDENCE & STAFF QUARTERS
  - 2 OFFICE GARAGE & WORKSHOP
  - 3 BATHHOUSE
  - 4-5 PUMPHOUSES
  - 6-7-8-9 TOILET & SHOWER BUILDINGS
  - 10 MARINE SUPPLY & BOAT LIVERY
  - 11 SHELTER, LAUNDRY & CONCESSION
  - 12 CONTACT STATION
- LEGEND
- [Symbol] BUILDINGS
  - [Symbol] ROADS
  - [Symbol] MIXED TREE COVER
  - [Symbol] PRIMARY POWER POLES
  - [Symbol] DRINKING FOUNTAINS
  - [Symbol] IRON PINS ON PARK BOUNDARY

