



*Entrance from Mullet Lake*

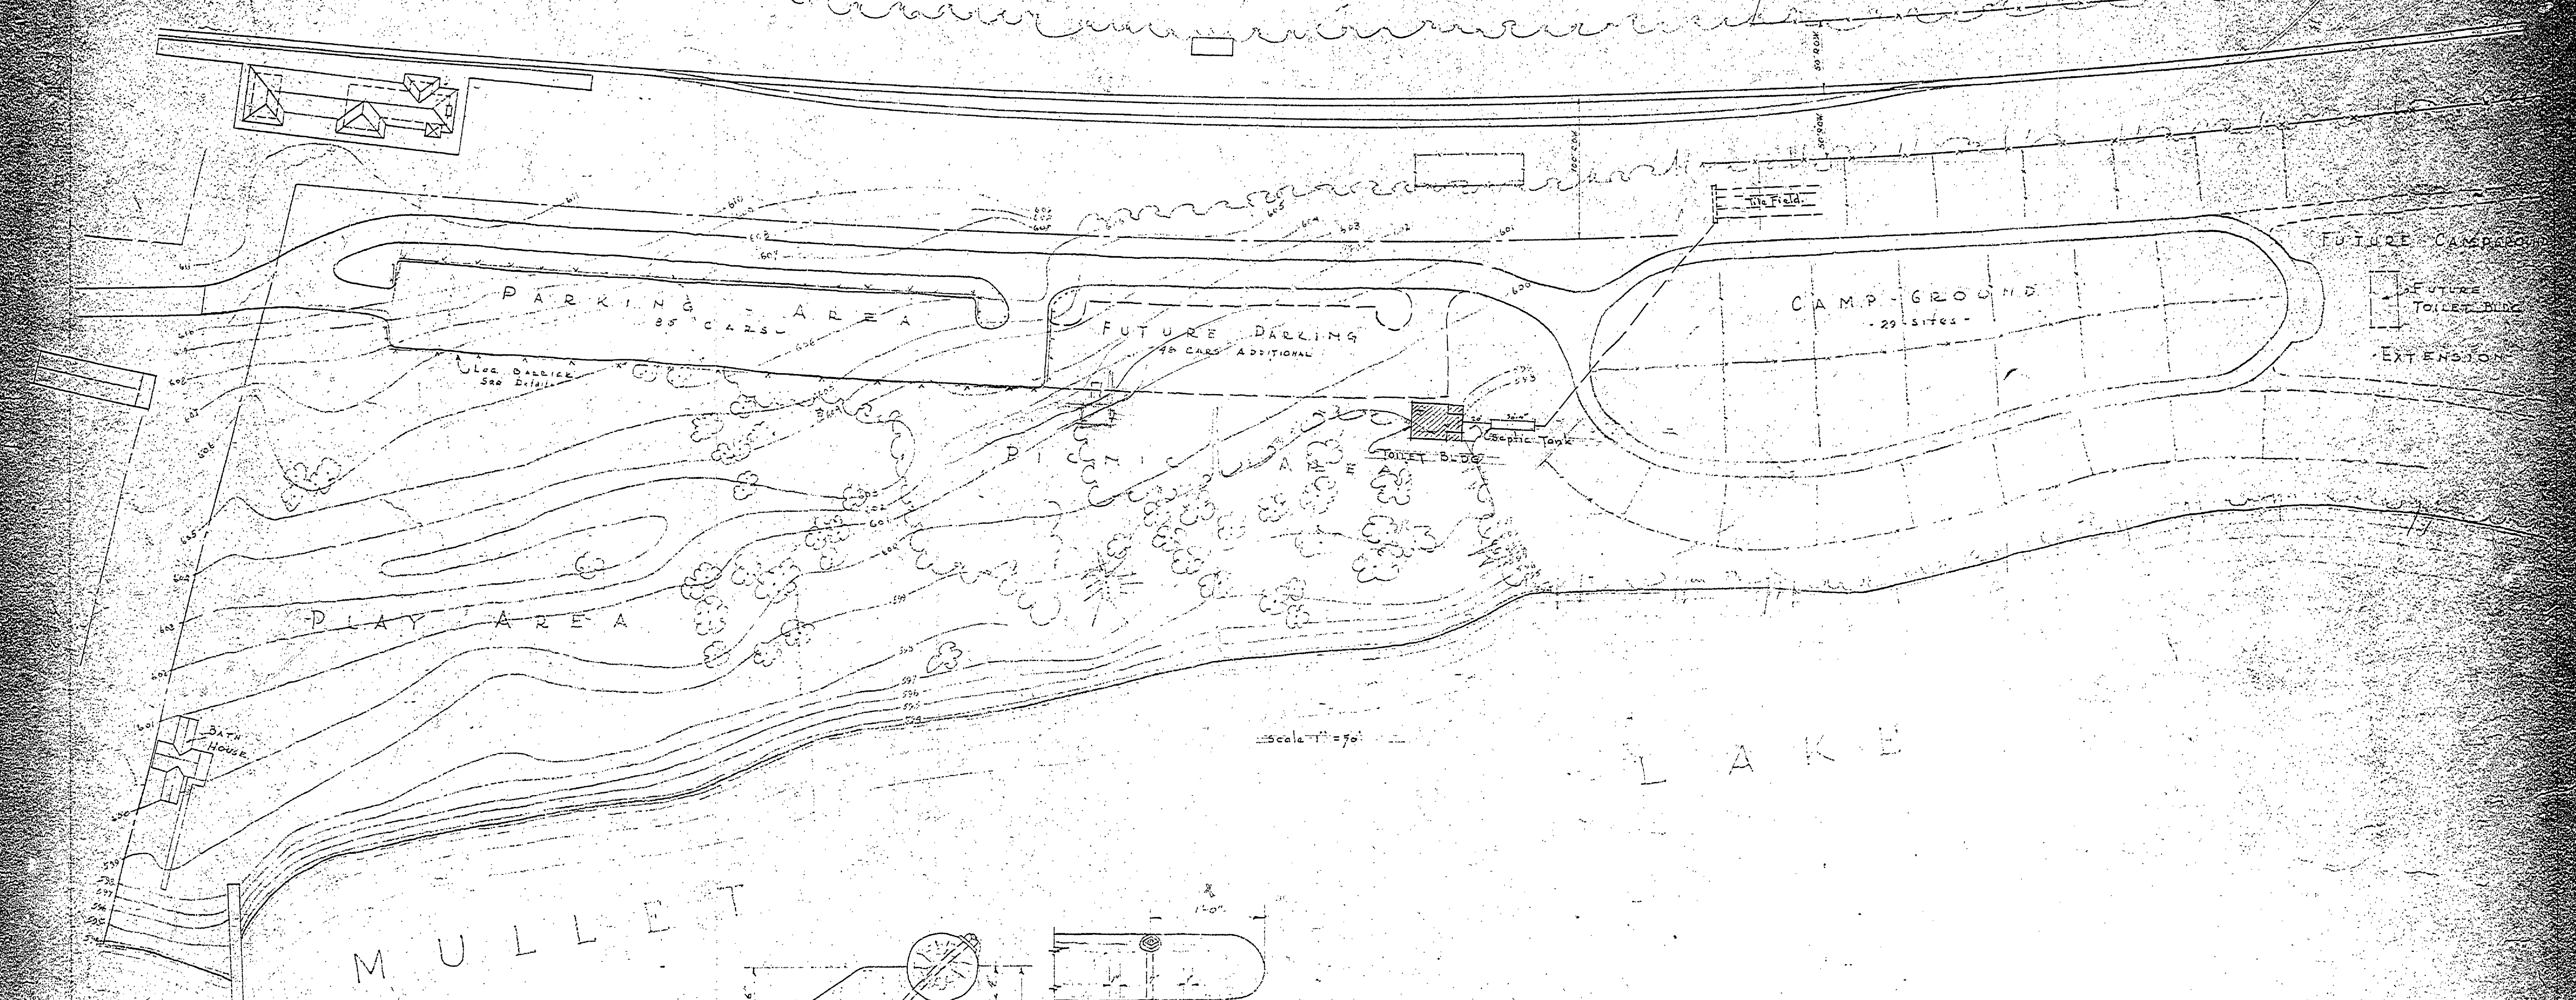

MULLET LAKE

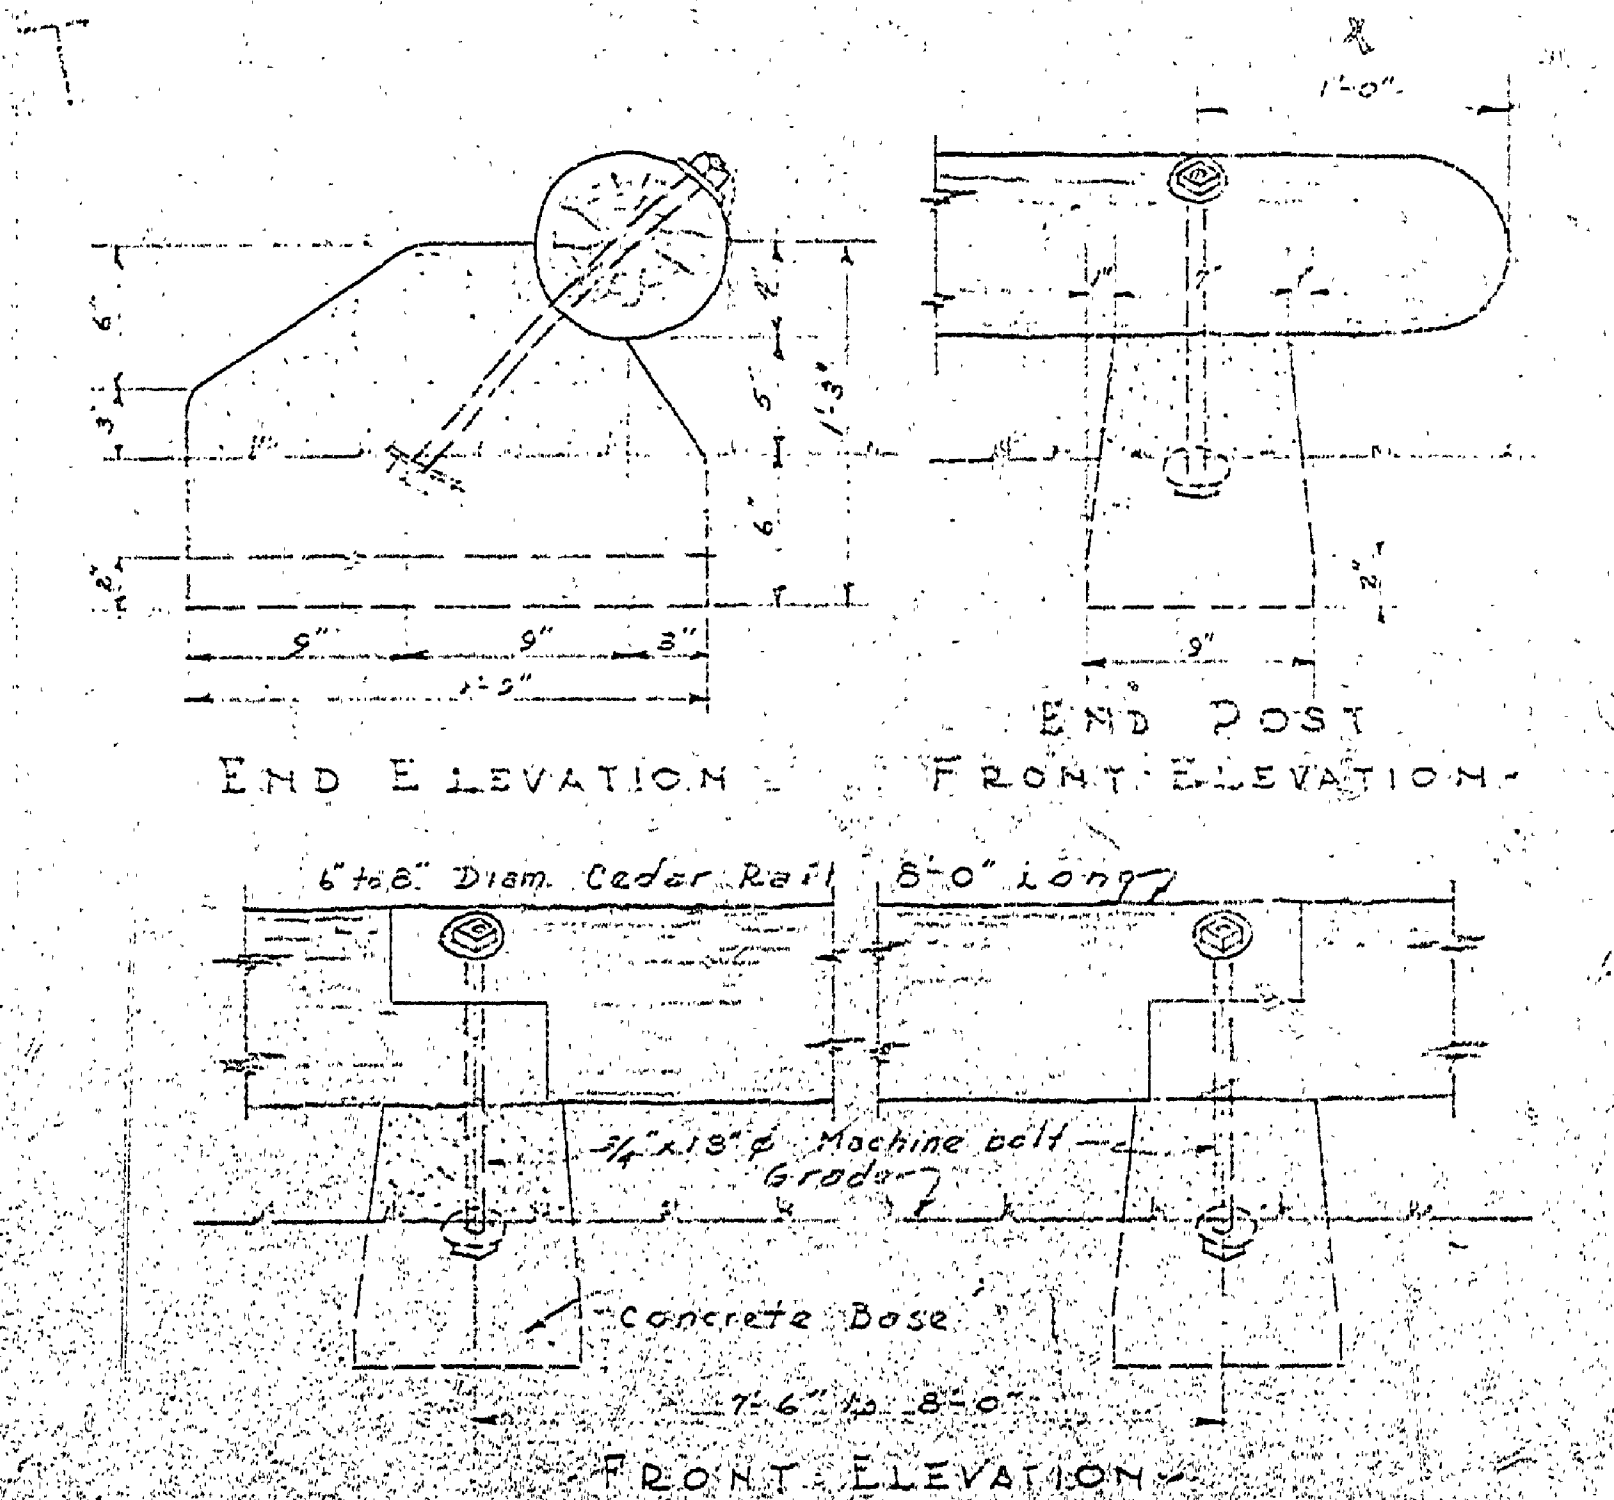

PARKING AREA LOG BARRIER DETAILS  
Scale 1/2" = 1'-0"