

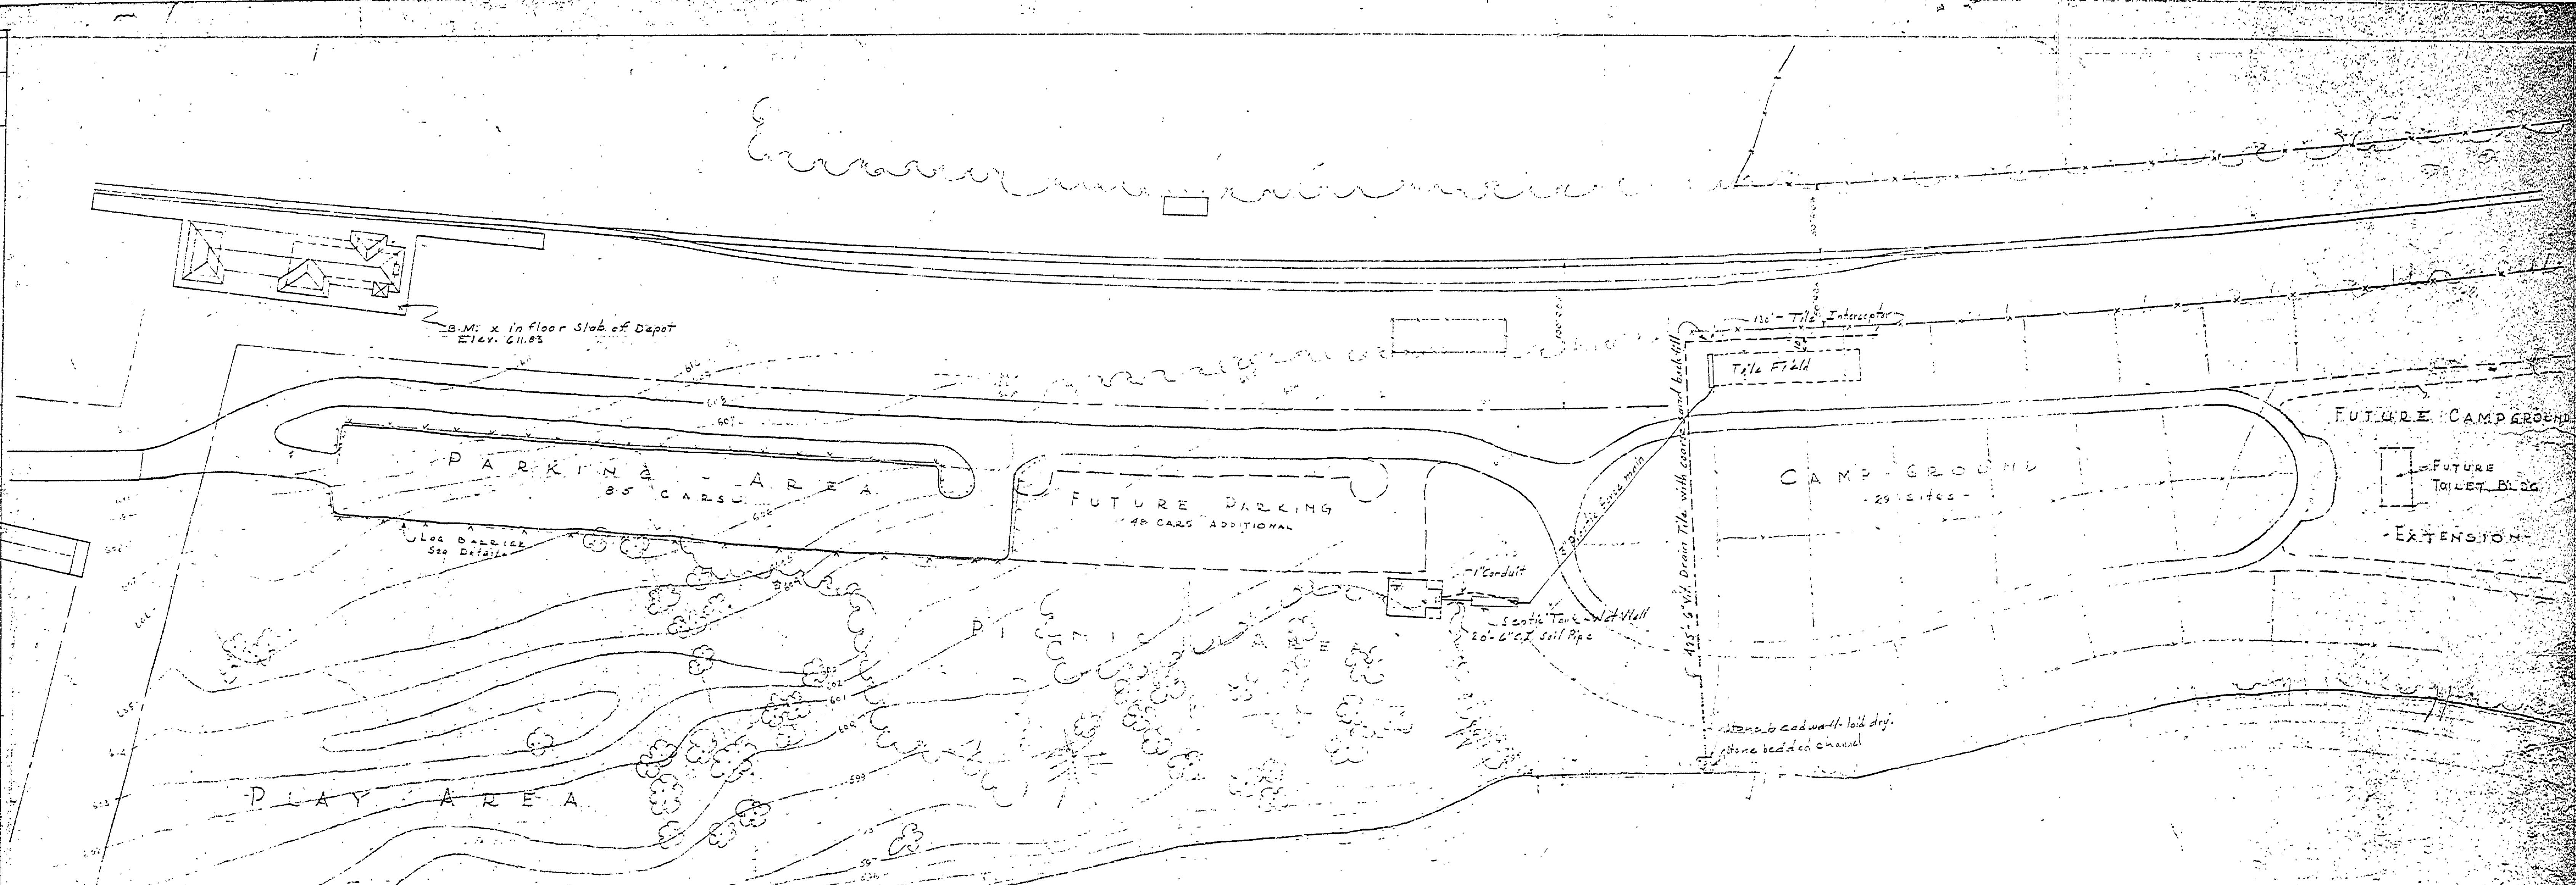
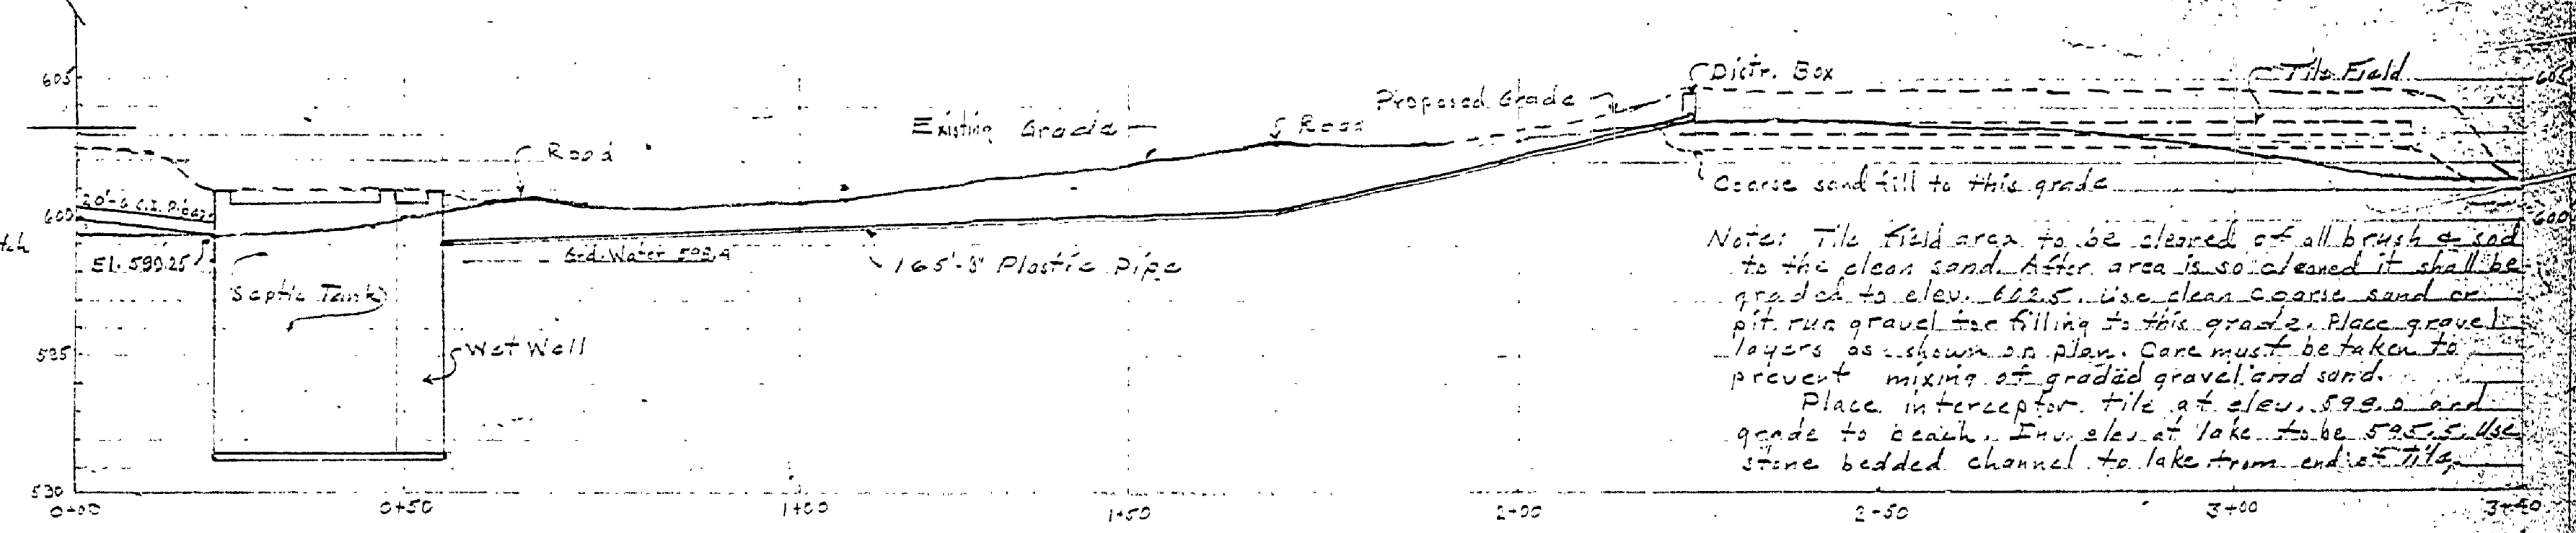


|             |                    |      |    |        |  |
|-------------|--------------------|------|----|--------|--|
| DATE BY     |                    |      |    |        |  |
| REVISIONS   | NO.                | DATE | BY | REASON |  |
|             | 1                  |      |    |        |  |
|             | 2                  |      |    |        |  |
|             | 3                  |      |    |        |  |
|             | 4                  |      |    |        |  |
|             | 5                  |      |    |        |  |
|             | 6                  |      |    |        |  |
| DESIGNED BY | H.C.M. Madsen      |      |    |        |  |
| CHECKED BY  | J.T.R.             |      |    |        |  |
| DATE        | 10/25/1957         |      |    |        |  |
| PROJECT     | ALOHA STATE PARK   |      |    |        |  |
| SECTION     | LANDSCAPE          |      |    |        |  |
| REVISIONS   | NO. DATE BY REASON |      |    |        |  |
|             | 1                  |      |    |        |  |
|             | 2                  |      |    |        |  |
|             | 3                  |      |    |        |  |
|             | 4                  |      |    |        |  |
|             | 5                  |      |    |        |  |
|             | 6                  |      |    |        |  |

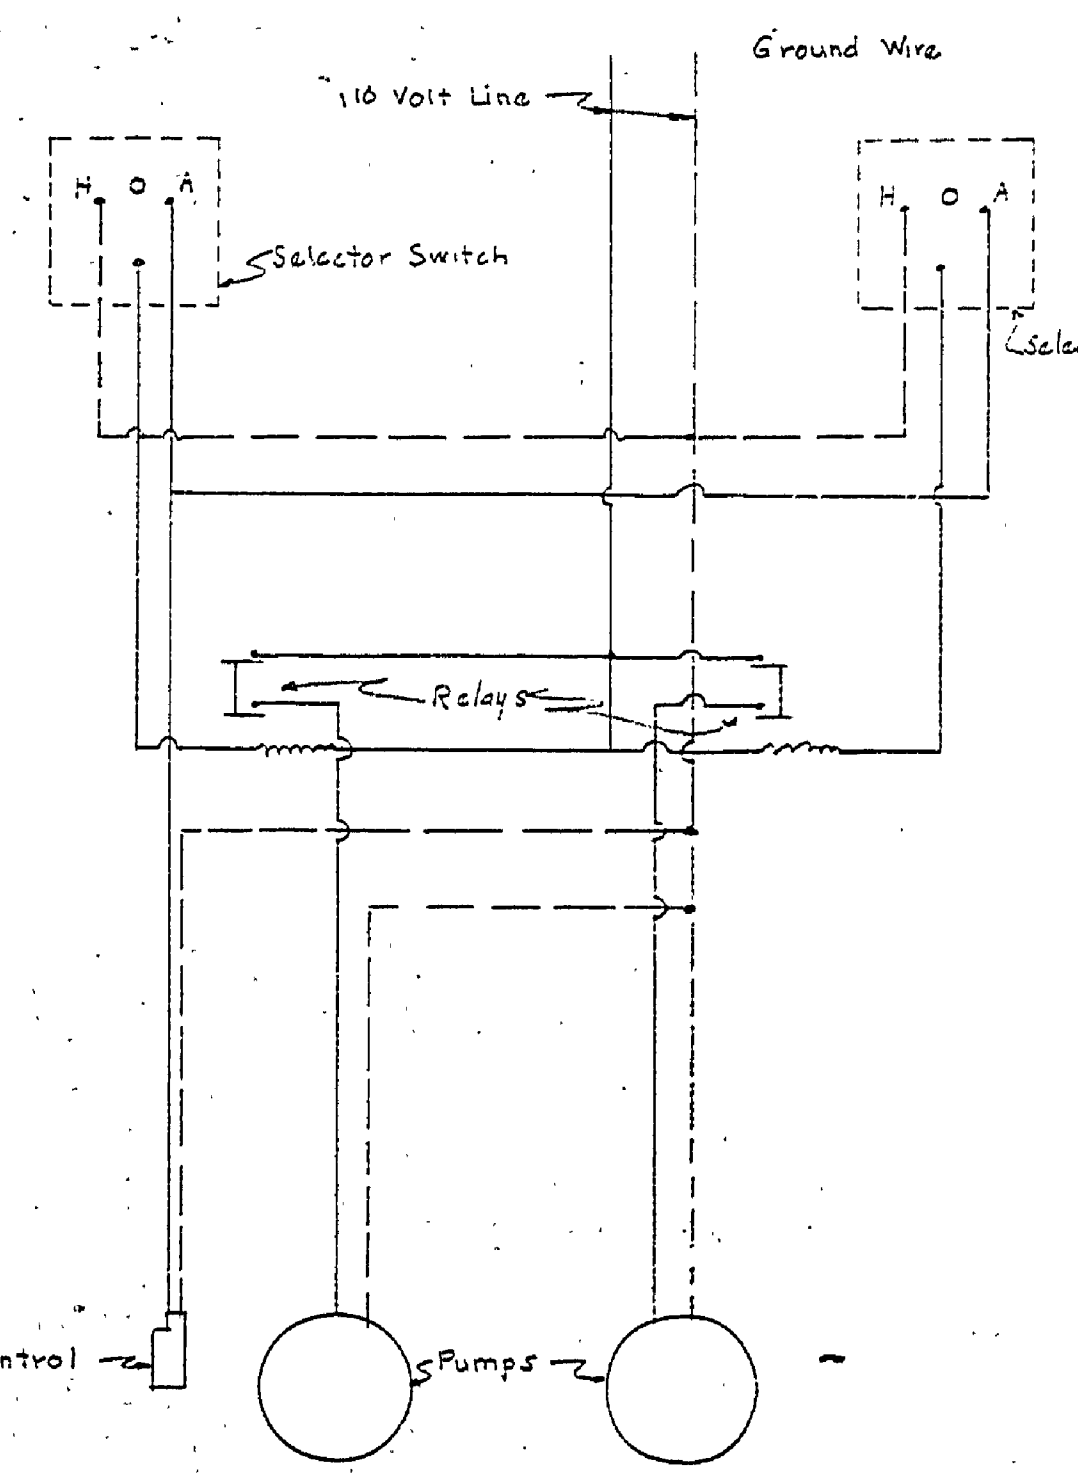

MULLER

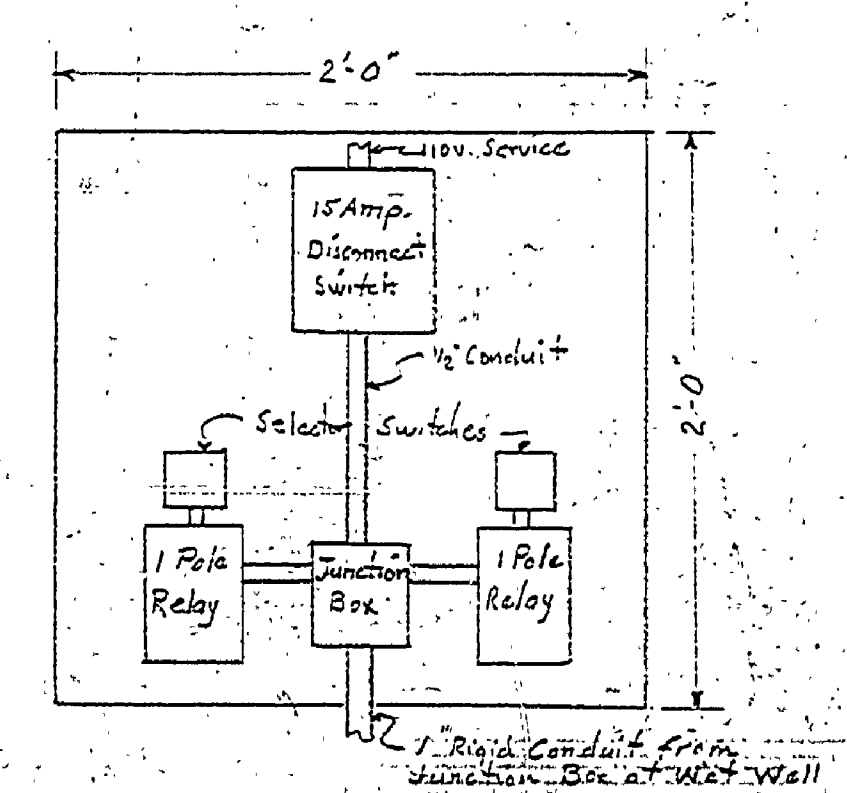

Note: Tile field area to be cleared of all brush & sand to the clean sand. After area is so cleared it shall be graded to elev. 525. Use clean coarse sand or pit run gravel for filling to this grade. Place gravel layers as shown on plan. Care must be taken to prevent mixing of graded gravel and sand. Place interceptor tile at elev. 535.0 and grade to beach. Inv. elev. at lake to be 505.5. Use stone bedded channel to take from end of tile.

|                           |       |          |
|---------------------------|-------|----------|
| ALOHA STATE PARK          | SHEET | PLAN NO. |
| CAMPGROUND TOILET-LAUNDRY | NO. 2 |          |
| BUILDING DISPOSAL SYSTEM  | OF 2  |          |
| SCALE: AS SHOWN           |       |          |