
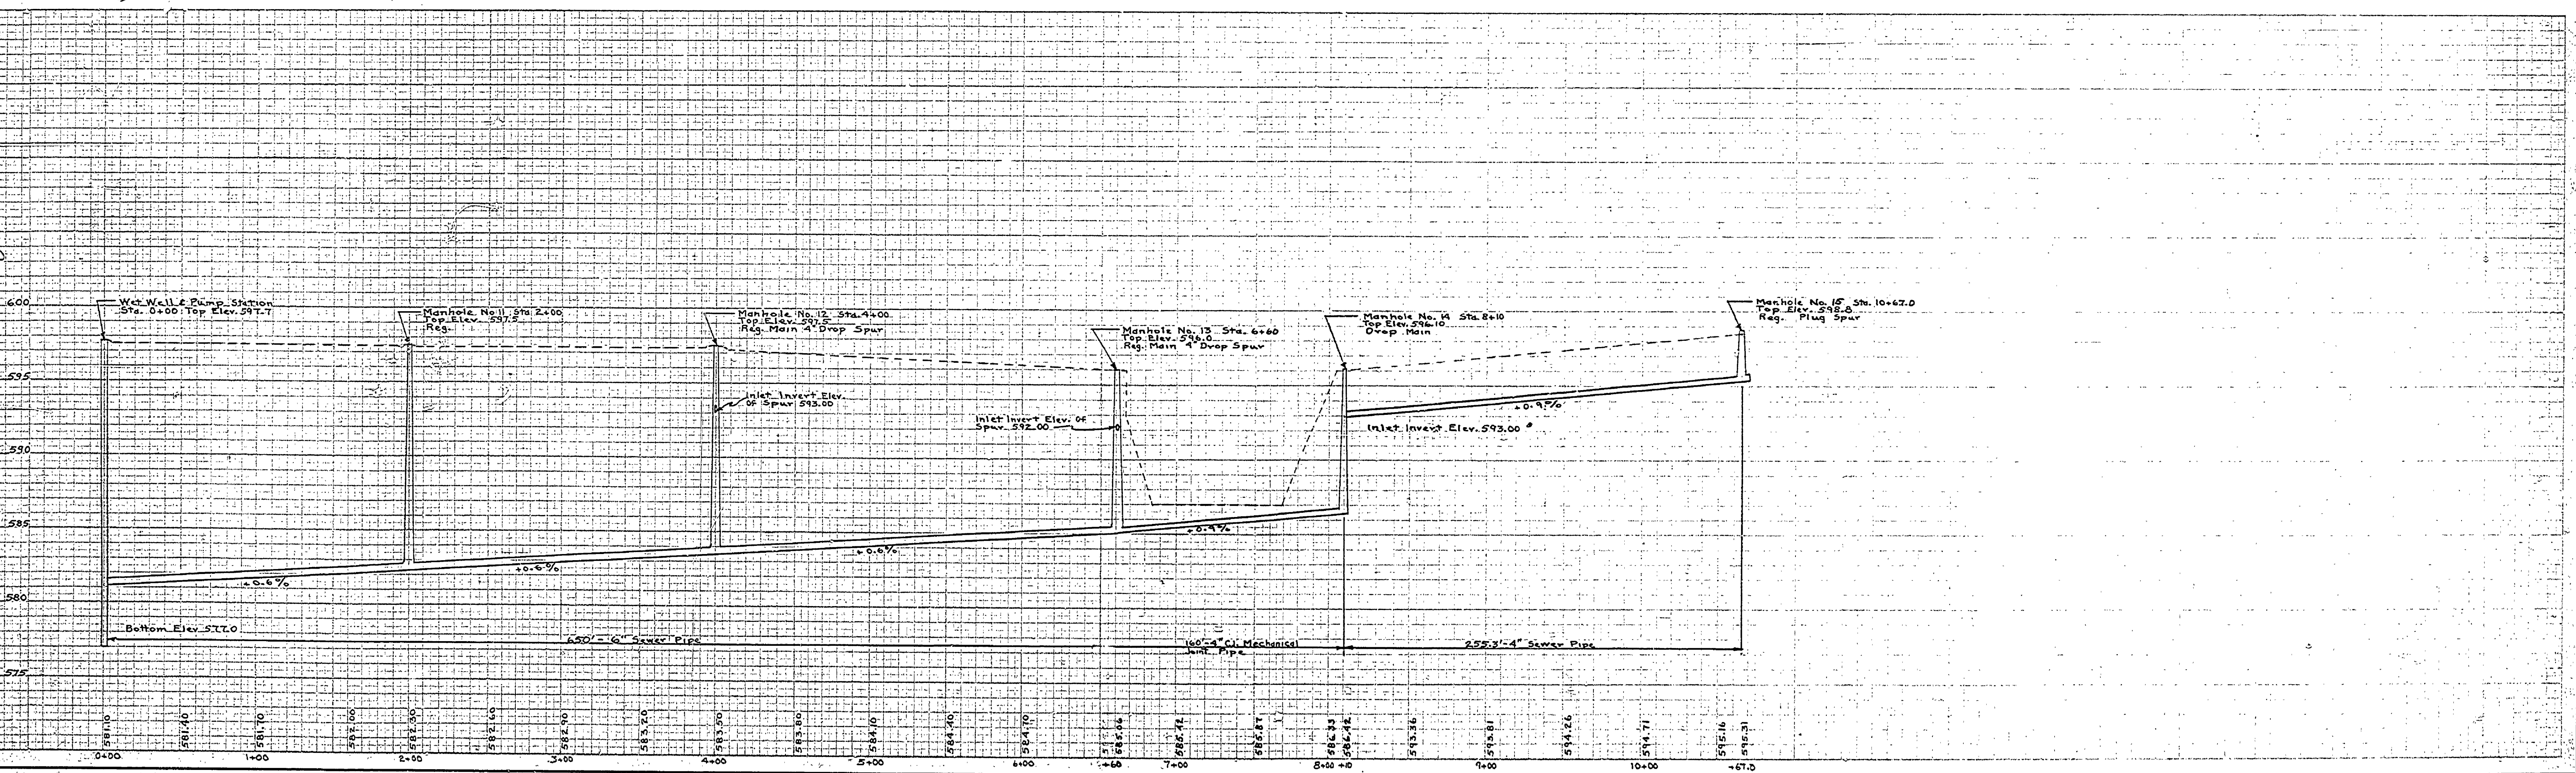


DESIGNED BY	DATE	REVIEWED	DATE	APPROVED	NO.	DATE	BY	REVISIONS	DATE (BY)
S.A.L.O.	8 June 61	ARCHITECTURAL	14 July 61		1			4	
P.L.G.	8 June 61	ENGINEERING	16 July 61		2			5	
E.L.P.	10 July 61	LANDSCAPE	10 July 61		3	6-13-61		6	

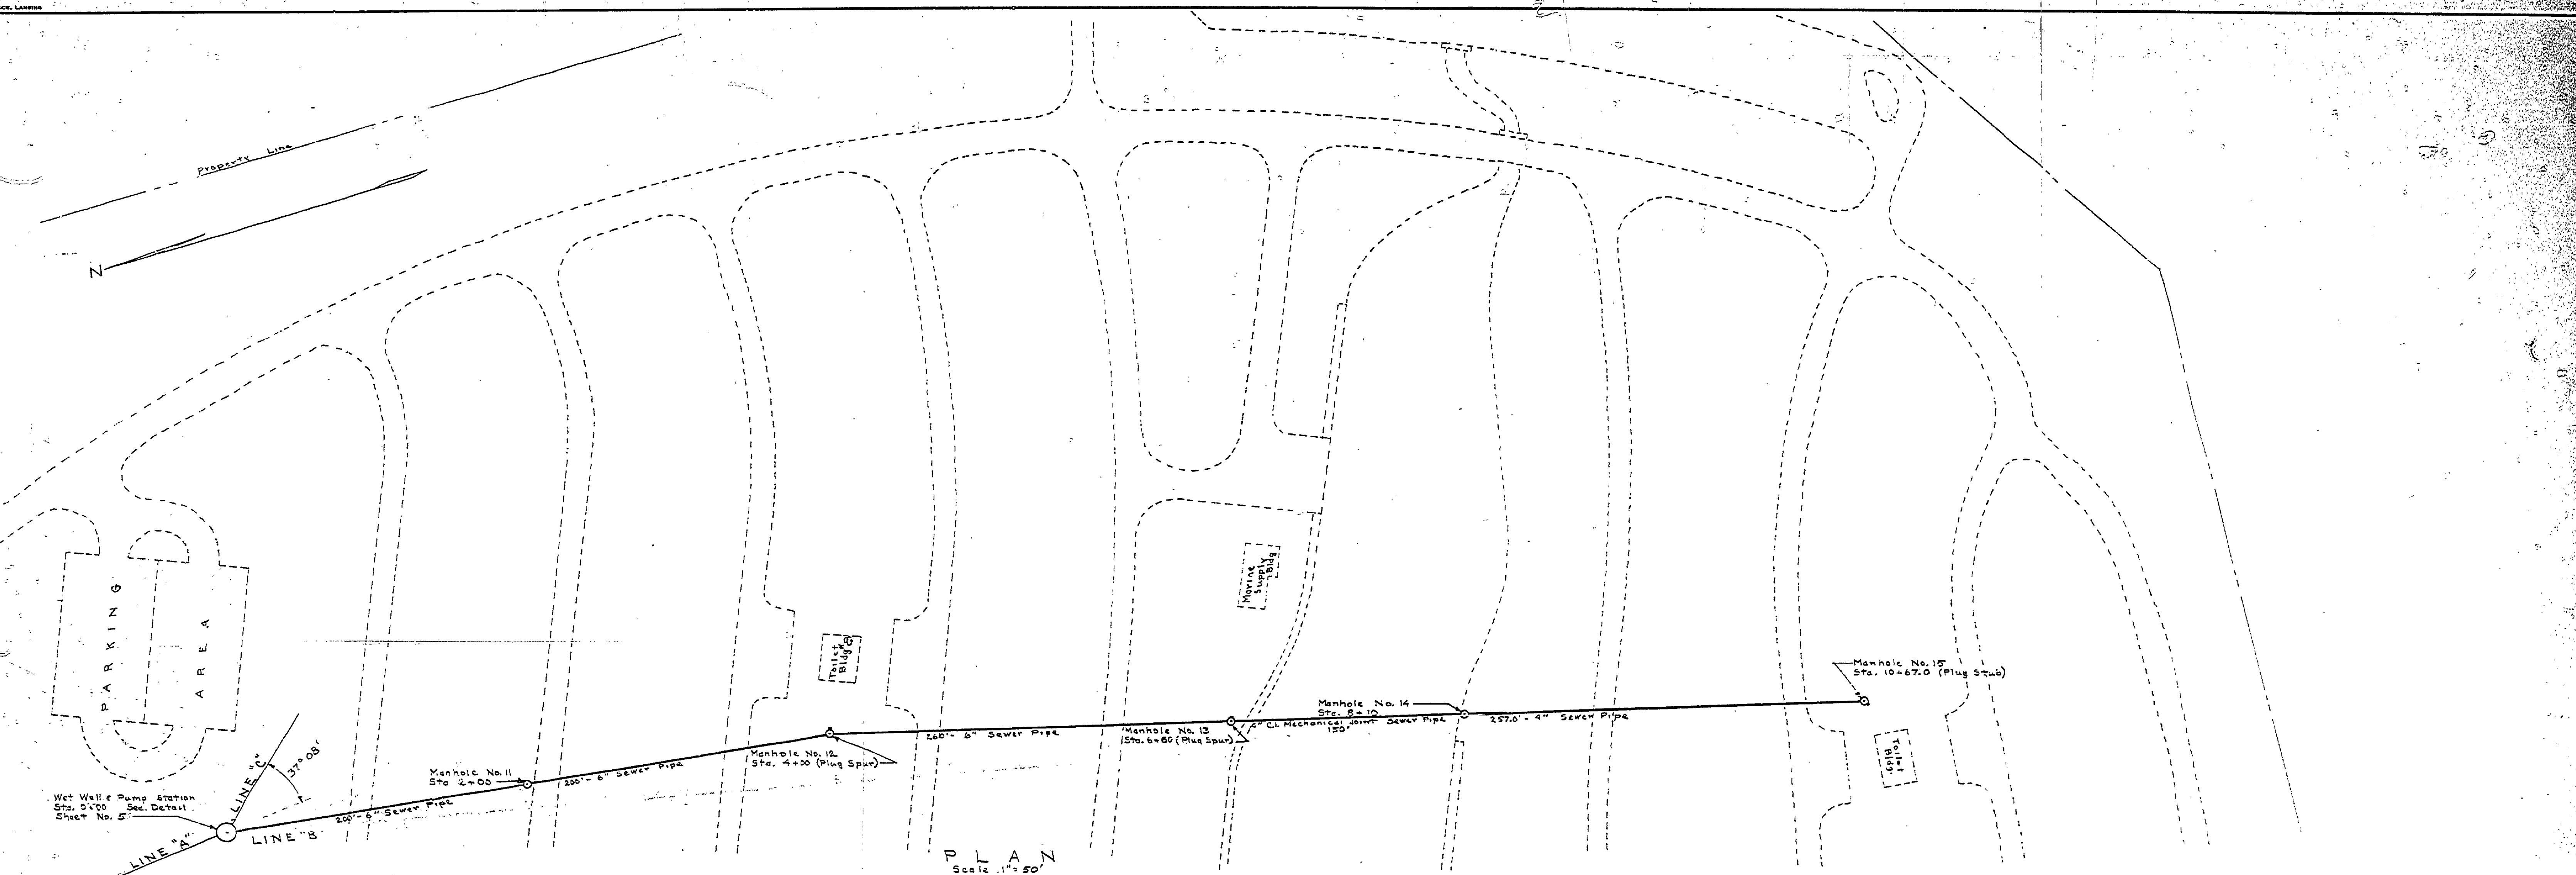

LINE "B"
Scale: Hor. 1" = 50'
Ver. 1" = 5'

MICHIGAN
DEPARTMENT OF CONSERVATION
PARKS AND RECREATION DIVISION

ALOHA STATE PARK
CENTRAL SEWAGE DISPOSAL SYSTEM
Scale: Hor. 1" = 50' Ver. 1" = 5'

SHEET
NO. 3
OF 3

PLAN NO.
E-104