
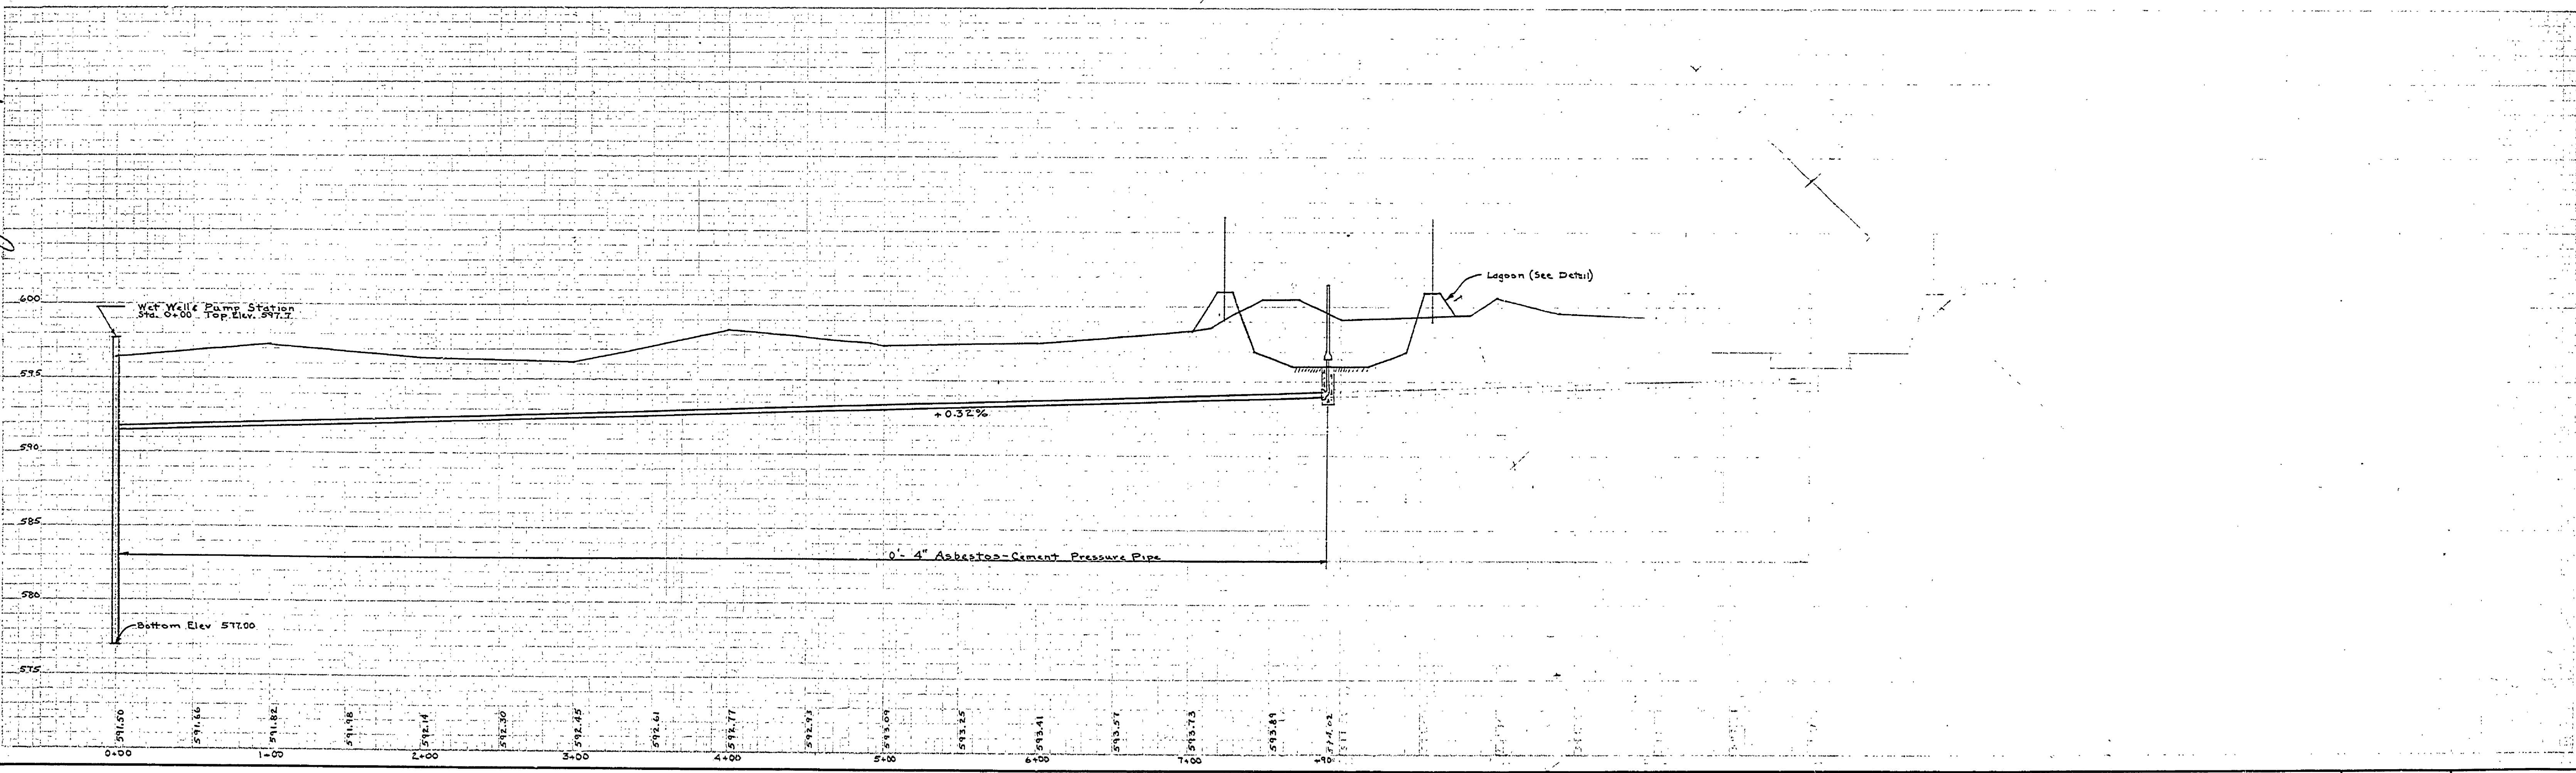
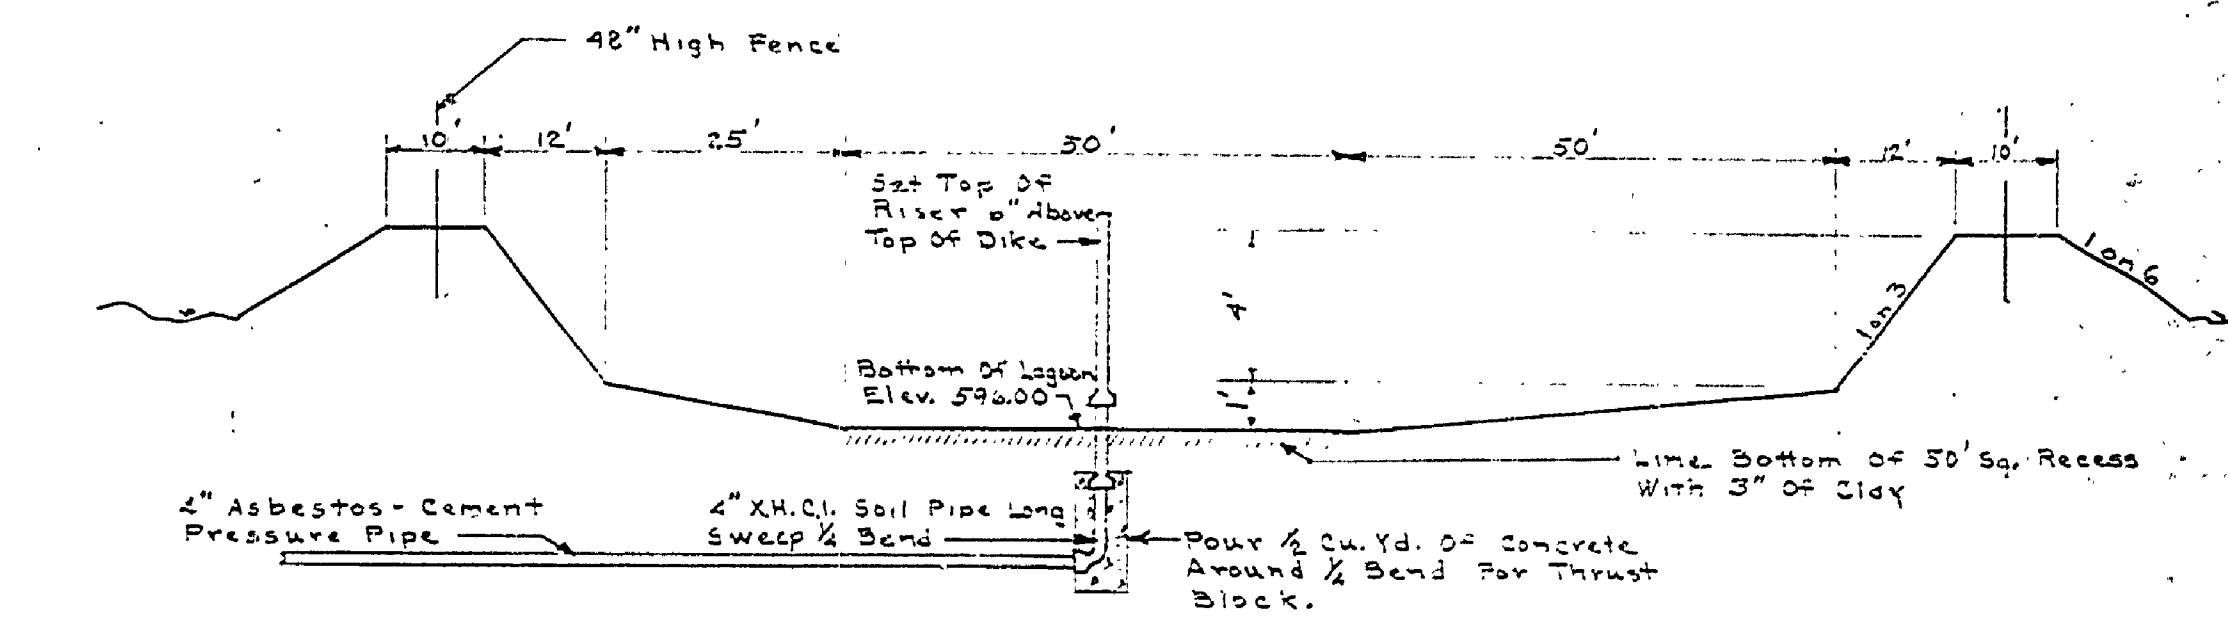


| DESIGNED BY | DRAWN BY | CHECKED BY | DATE | REVIEWED | DATE | APPROVED | DATE | NO. | DATE | BY | REVISIONS |
|-------------|----------|------------|----------|---------------|----------|--------------------|----------|-----|------|----|-----------|
| B.L.G. | B.L.G. | E.J.P. | 6-21-61 | ARCHITECTURAL | 6-21-61 | <i>[Signature]</i> | 7/1/61 | 1 | | | 4 |
| | | | 10-21-61 | ENGINEERING | 10-21-61 | <i>[Signature]</i> | | 2 | | | 5 |
| | | | 10-21-61 | LANDSCAPE | 10-21-61 | <i>[Signature]</i> | 11-25-61 | 3 | | | 6 |

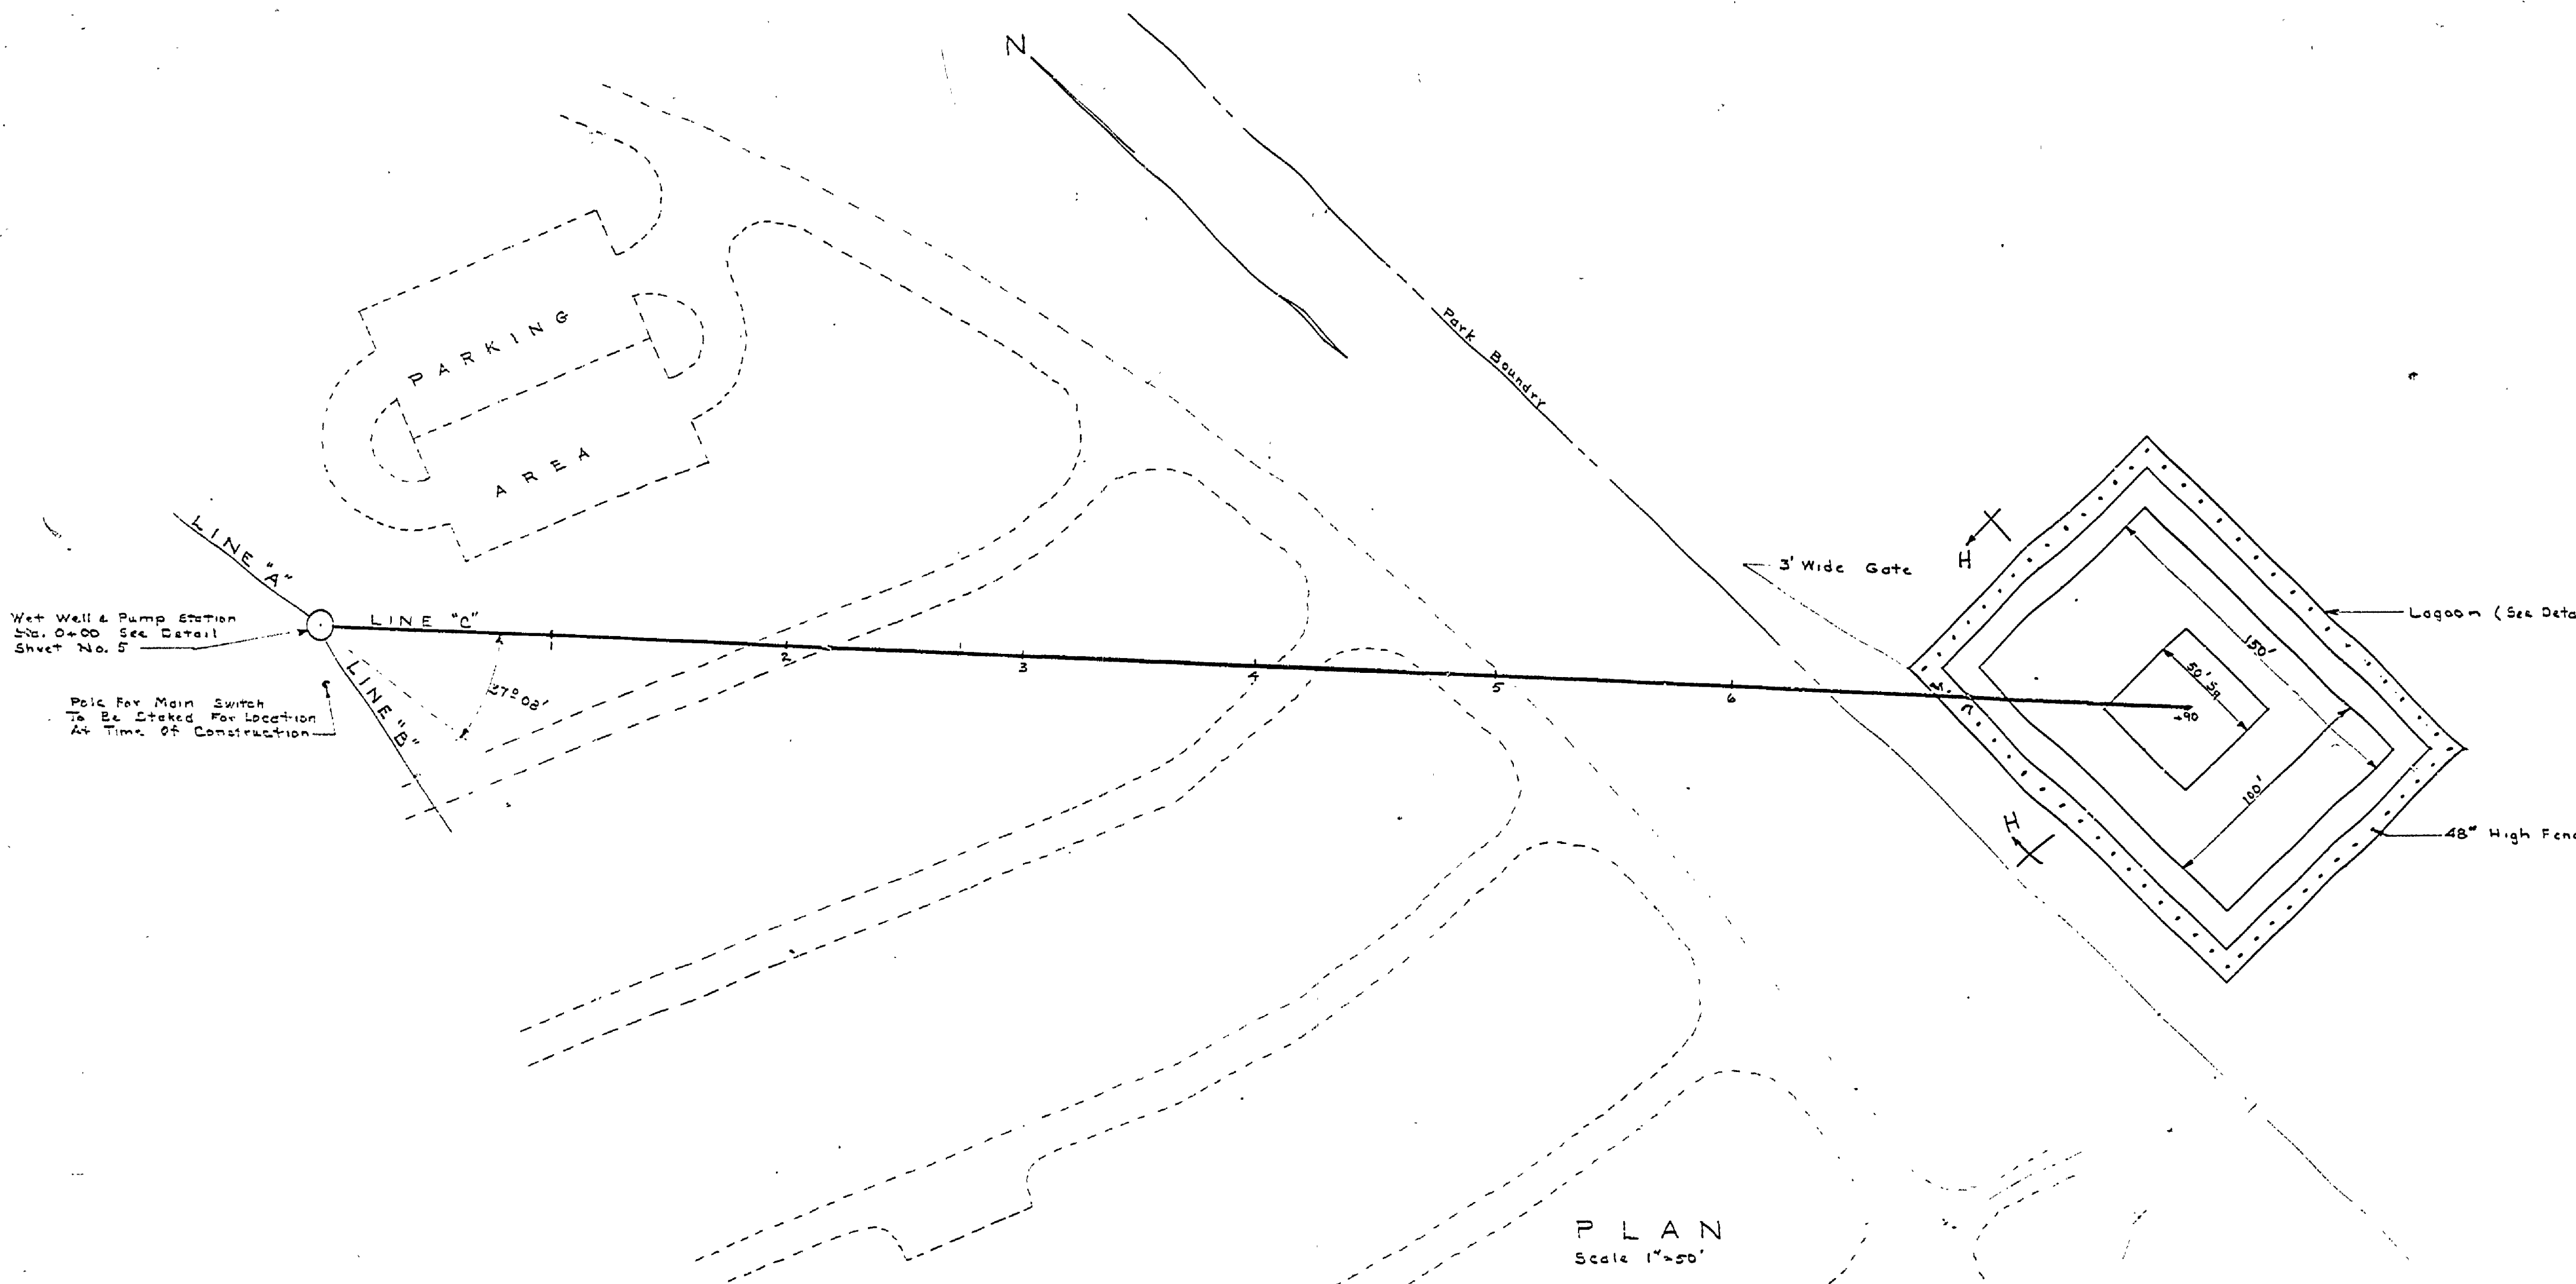

LINE "C"
Scale: Hor. 1"=50' Ver. 1"=5'

MICHIGAN
DEPARTMENT OF CONSERVATION
PARKS AND RECREATION DIVISION

ALOHA STATE PARK
CENTRAL SEWAGE DISPOSAL SYSTEM
Scale: Hor. 1"=50' Ver. 1"=5'

SHEET NO. 4 OF 8 PLAN NO. E-104