


DRAWN BY J.W.T.	CHECKED BY J.N.F.	REVIEWED BY SECTIONS		APPROVED BY <i>[Signature]</i>	REVISIONS	
		ARCHITECTURAL	LANDSCAPE		NO.	DATE
		J.T.R.	J.T.R.		1	
		H.C.M.	J.T.R.		2	
					3	
					4	
					5	
					6	

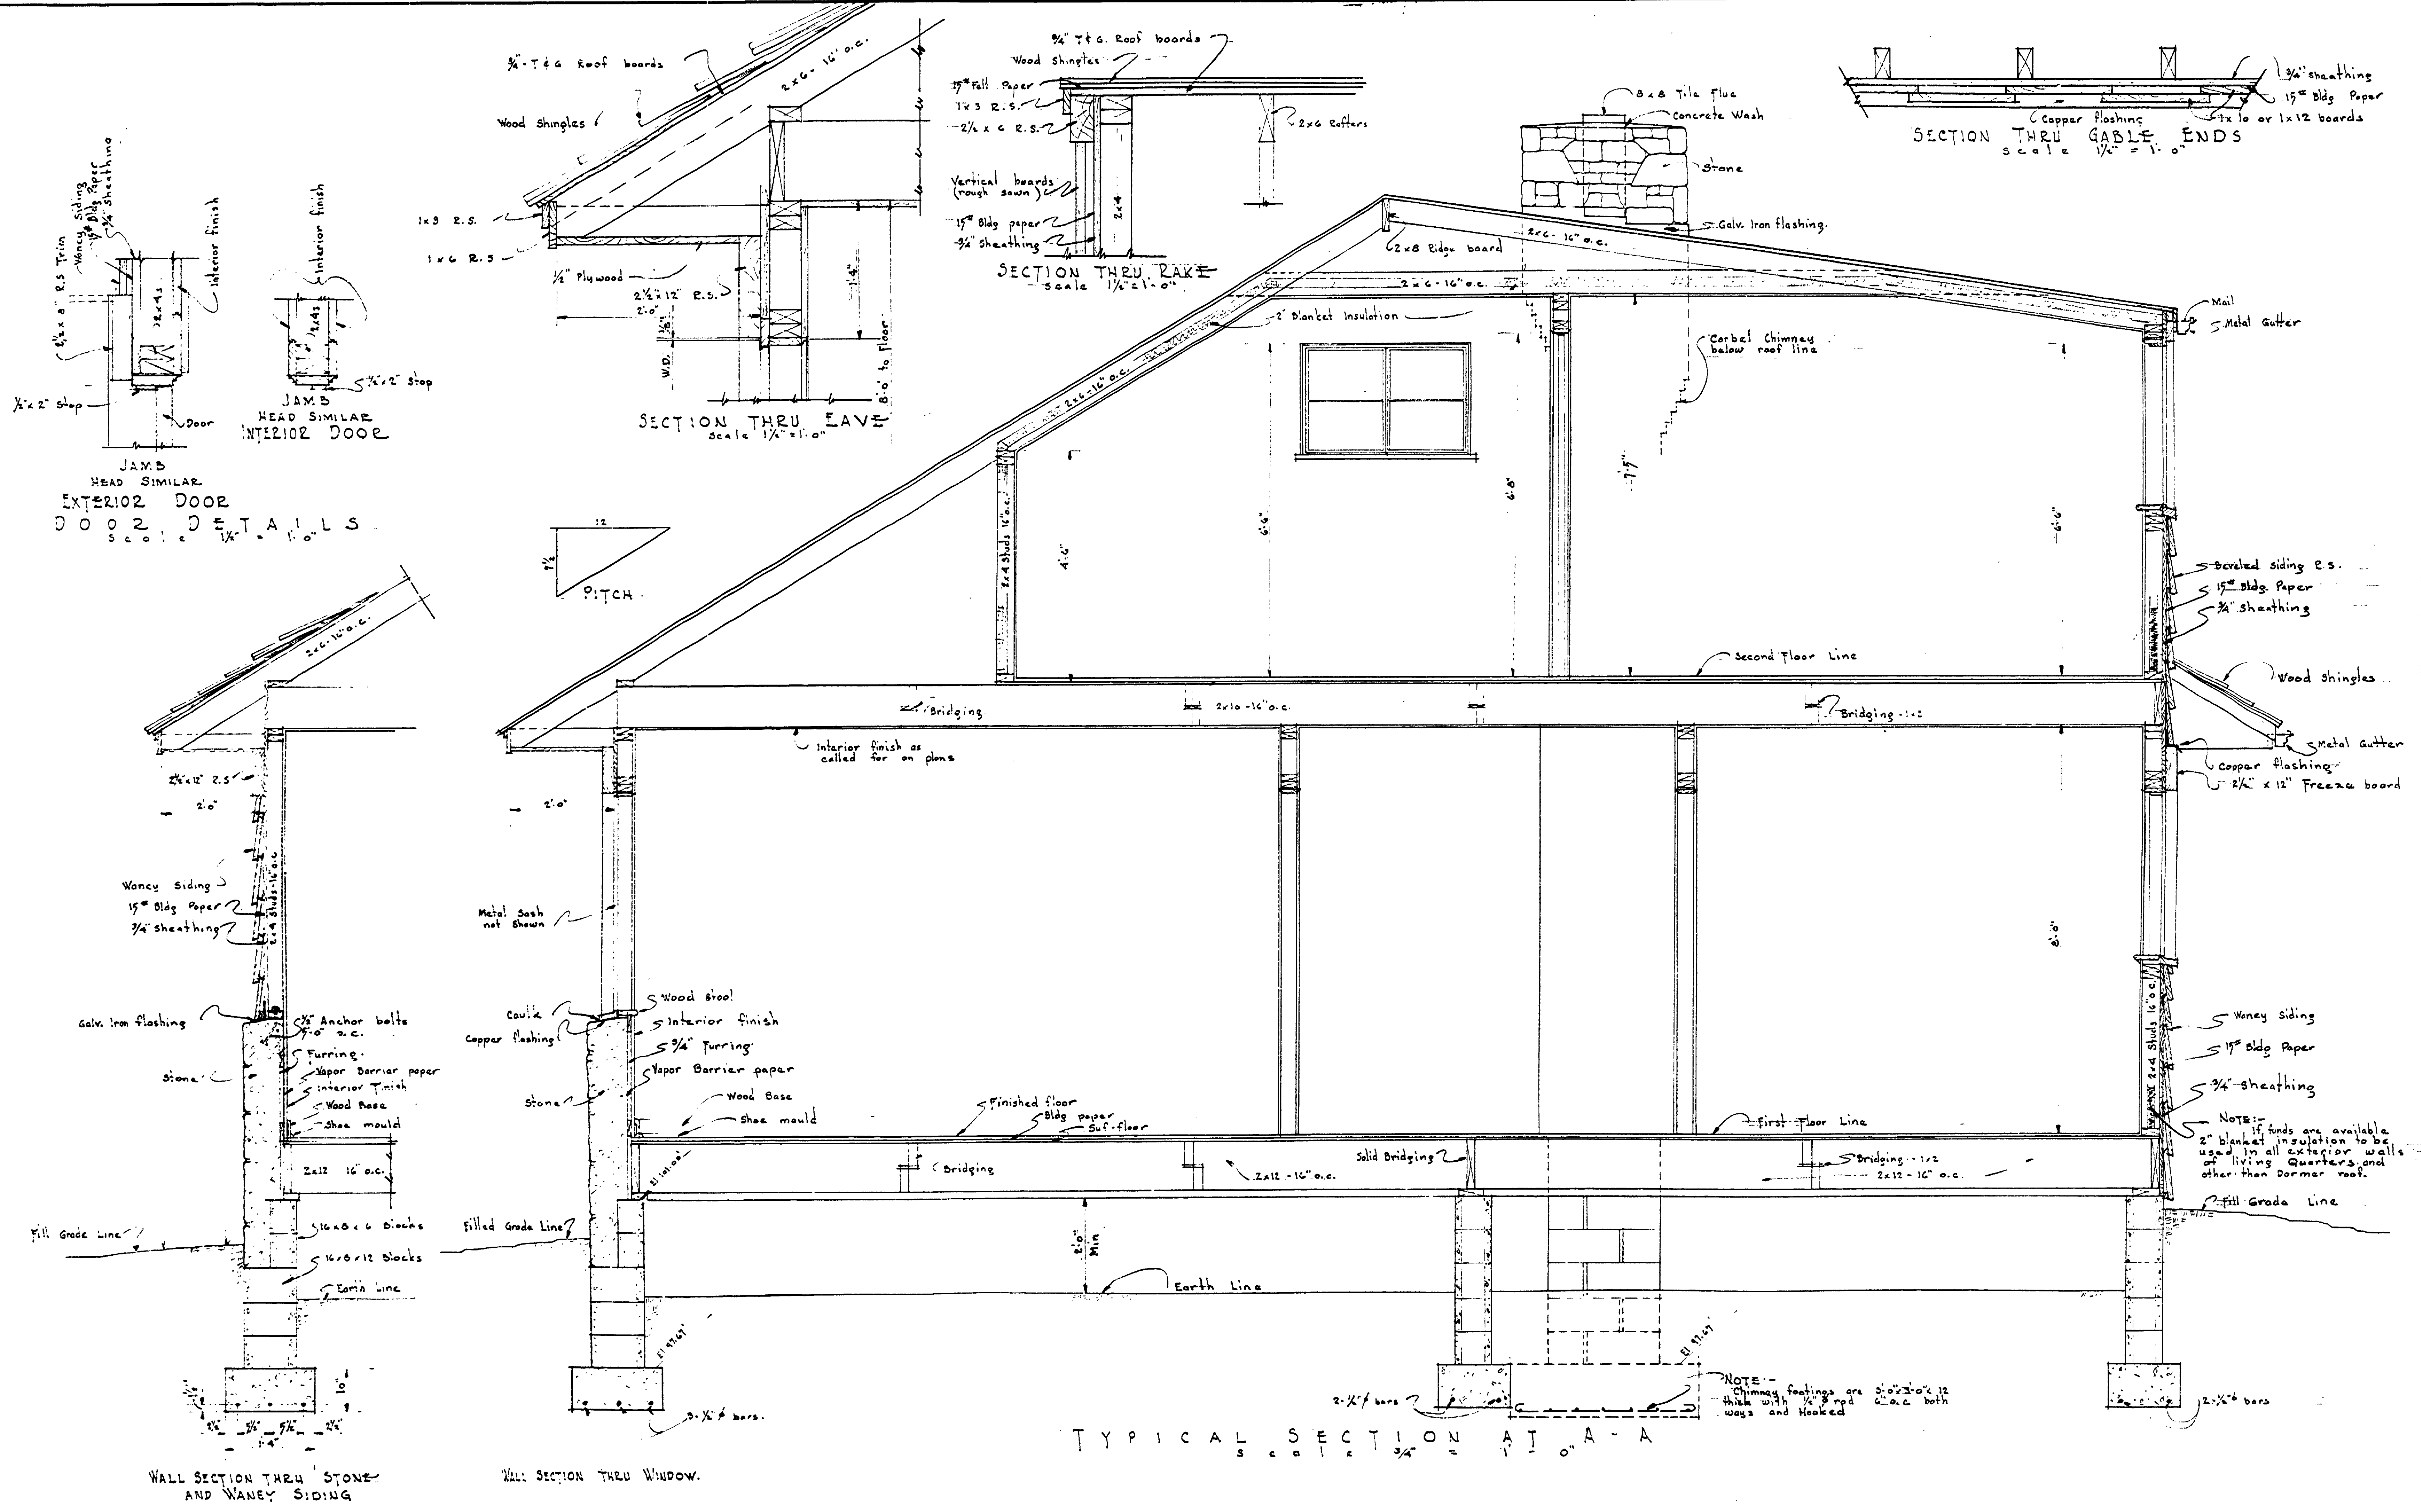

MICHIGAN
DEPARTMENT OF CONSERVATION
PARKS AND RECREATION DIVISION

TANQUAMENON FALLS STATE PARK
STAFF QUARTERS, GARAGE AND SHOP BLDG.

SHEET NO. 6 OF 8
PLAN NO. A-103