

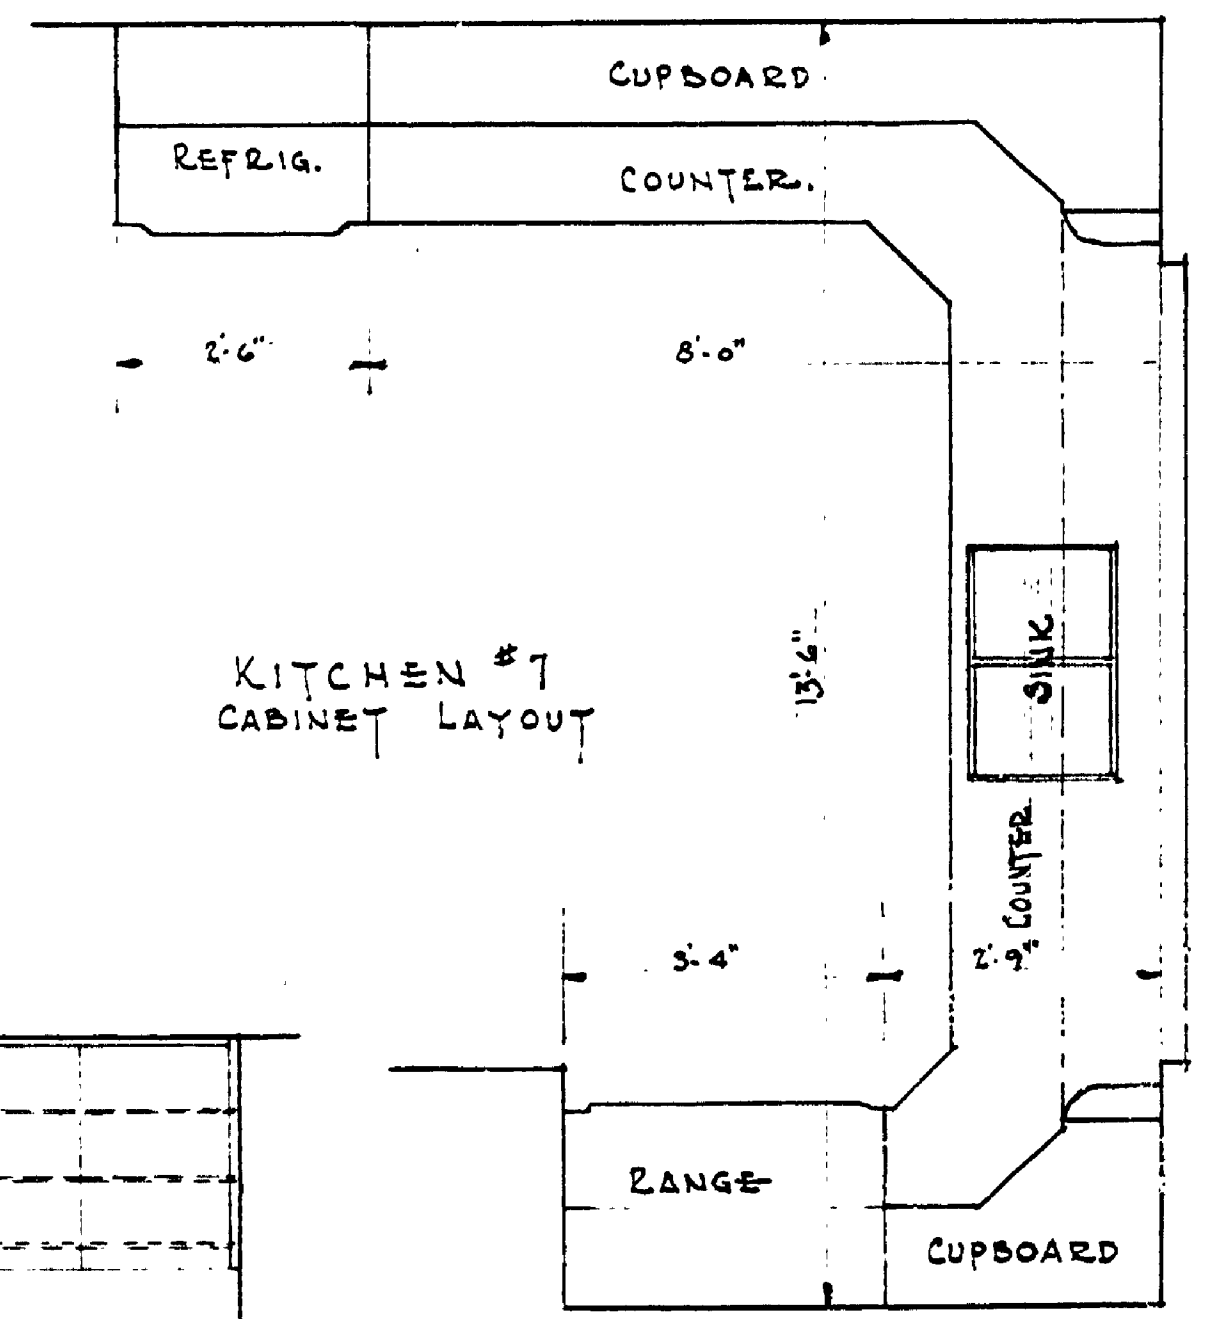
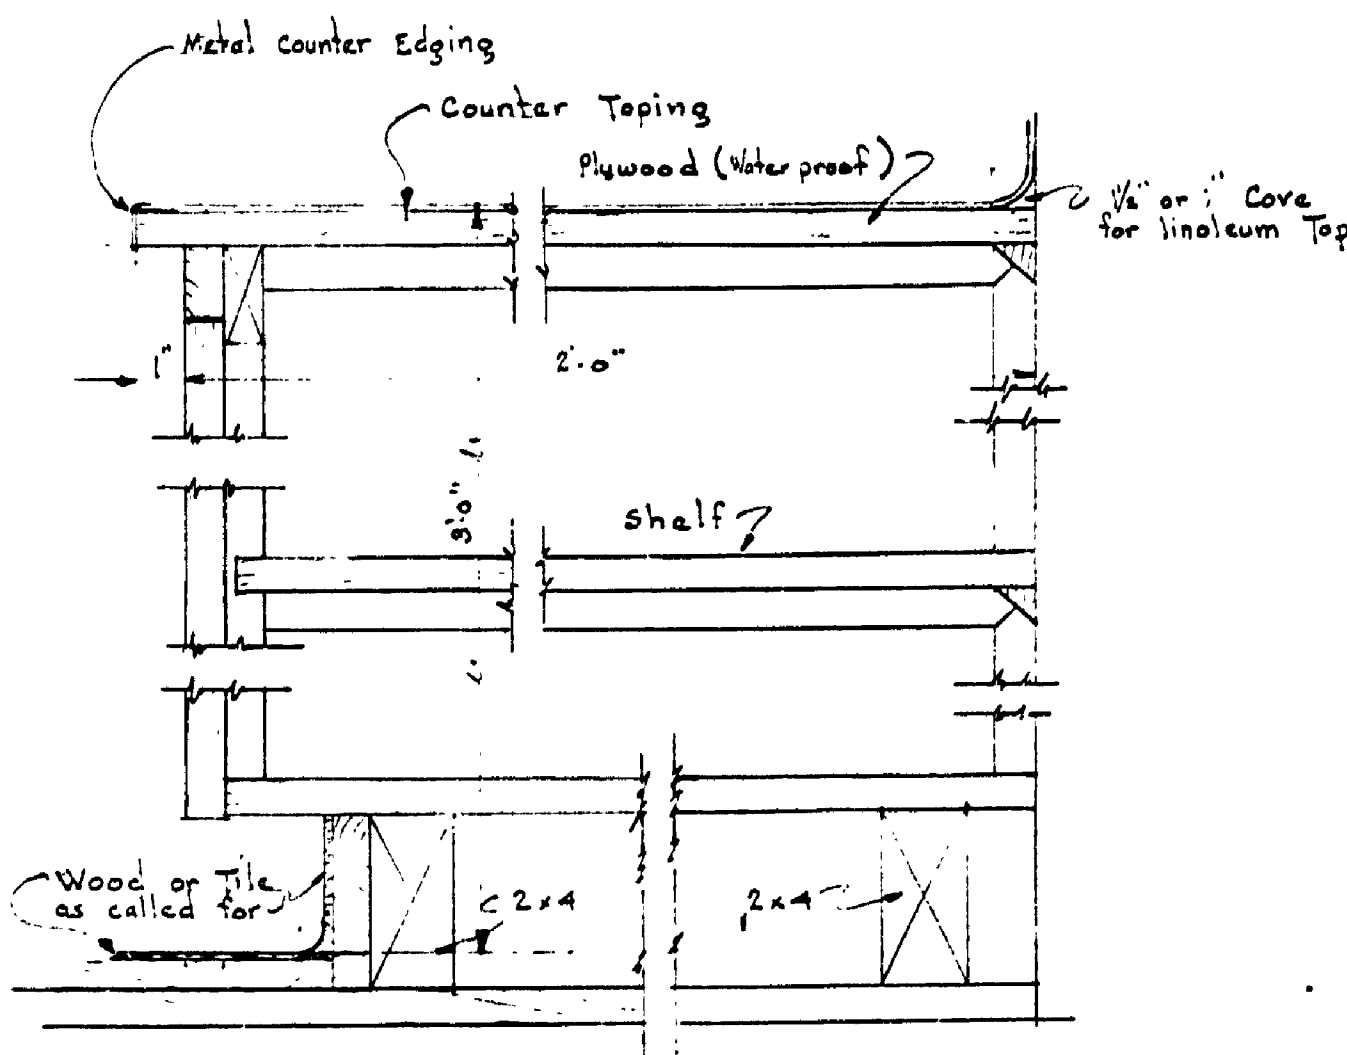
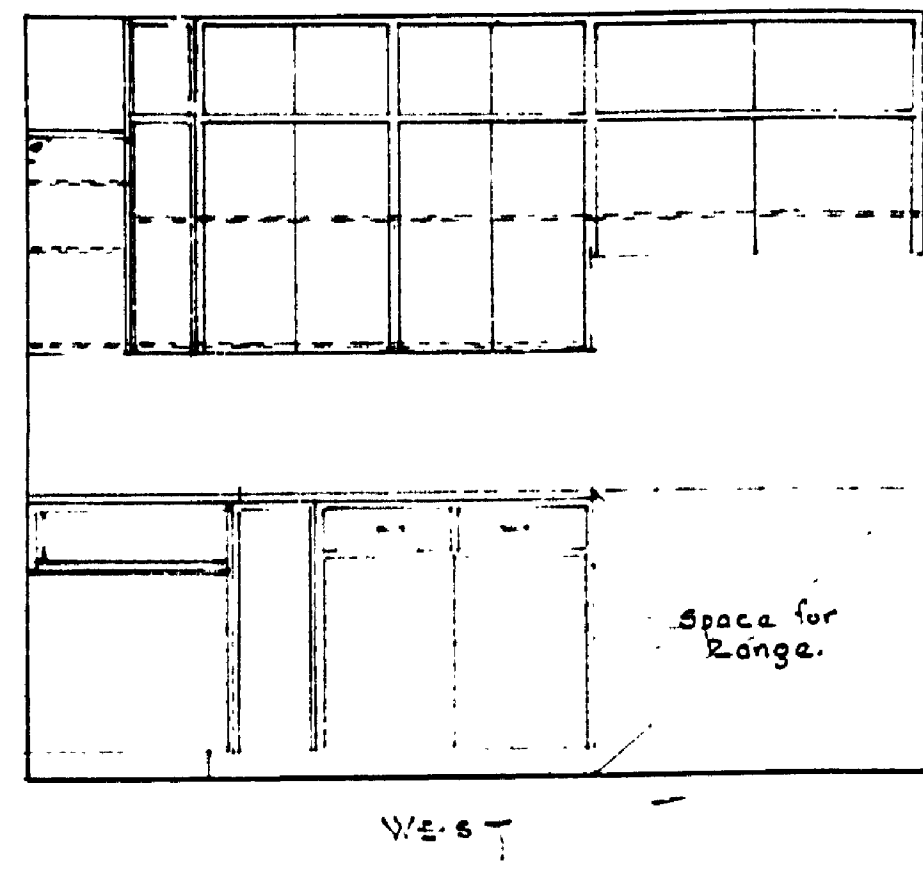
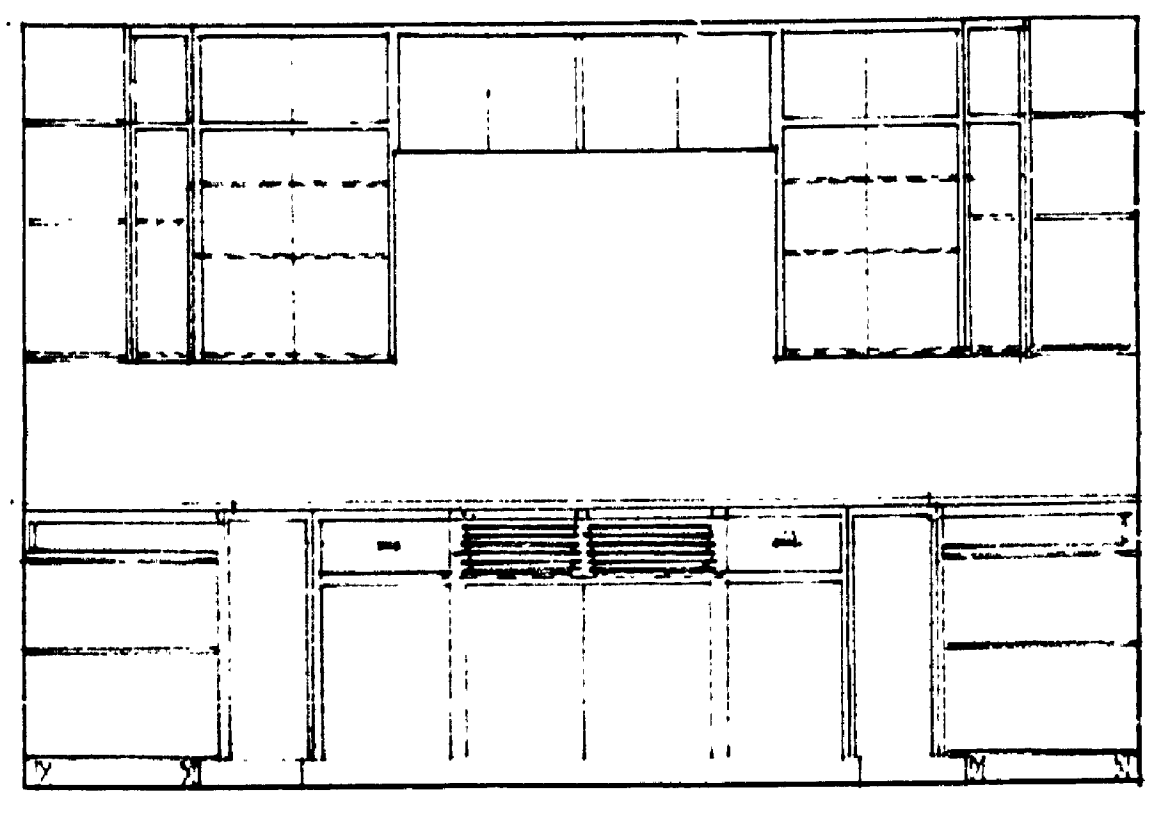
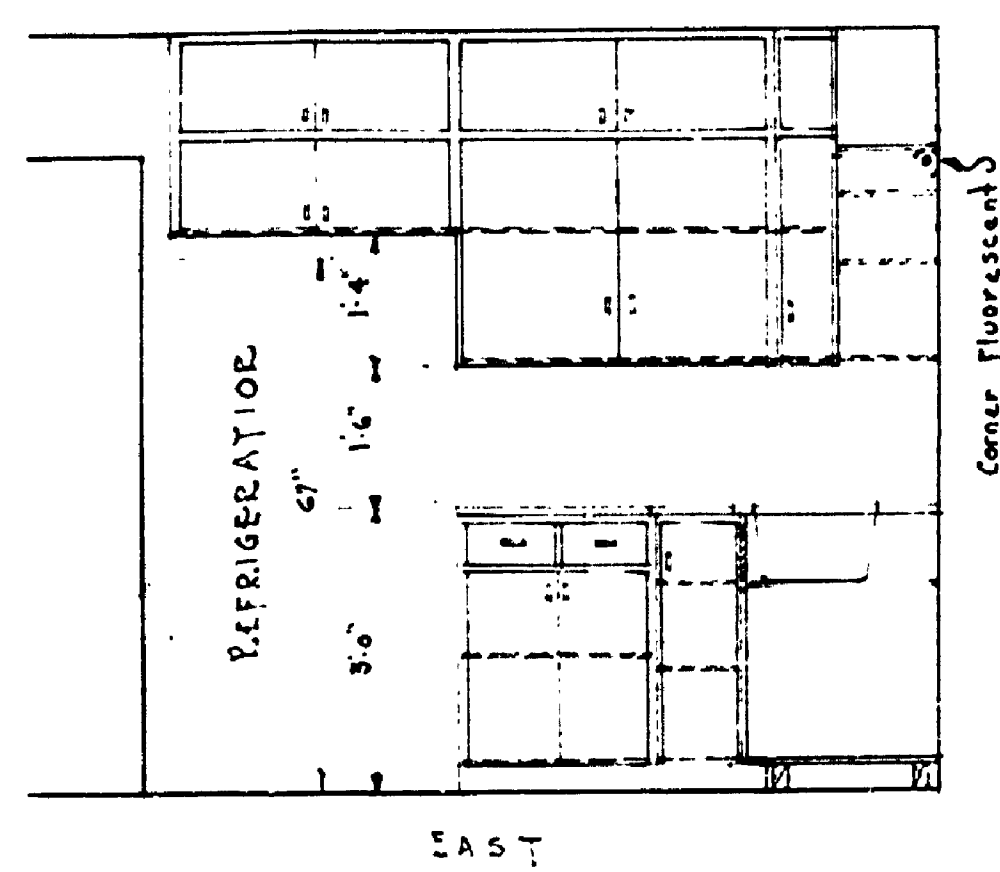
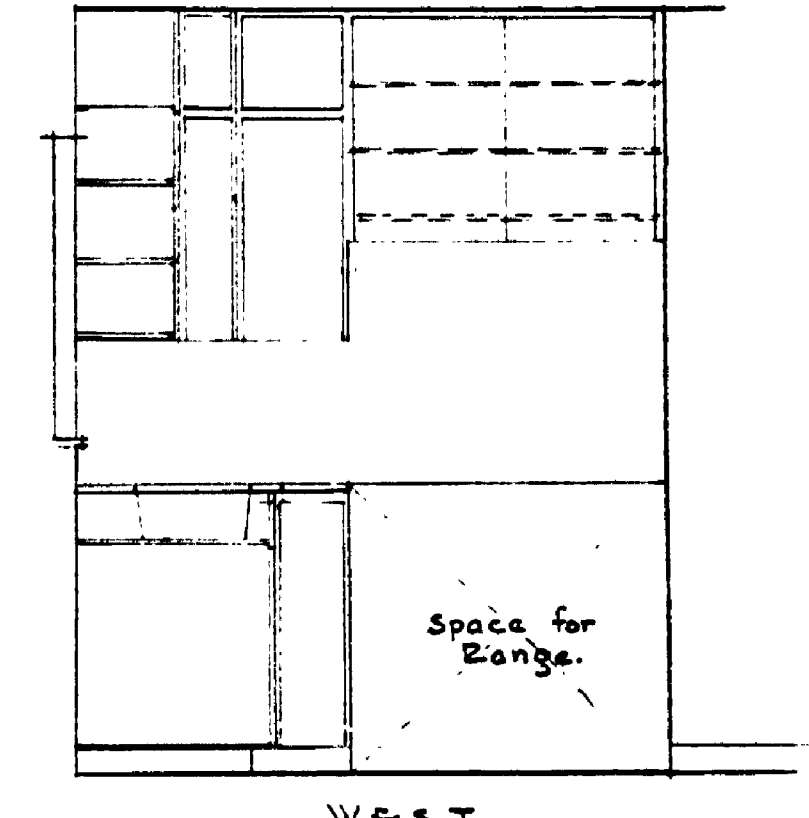
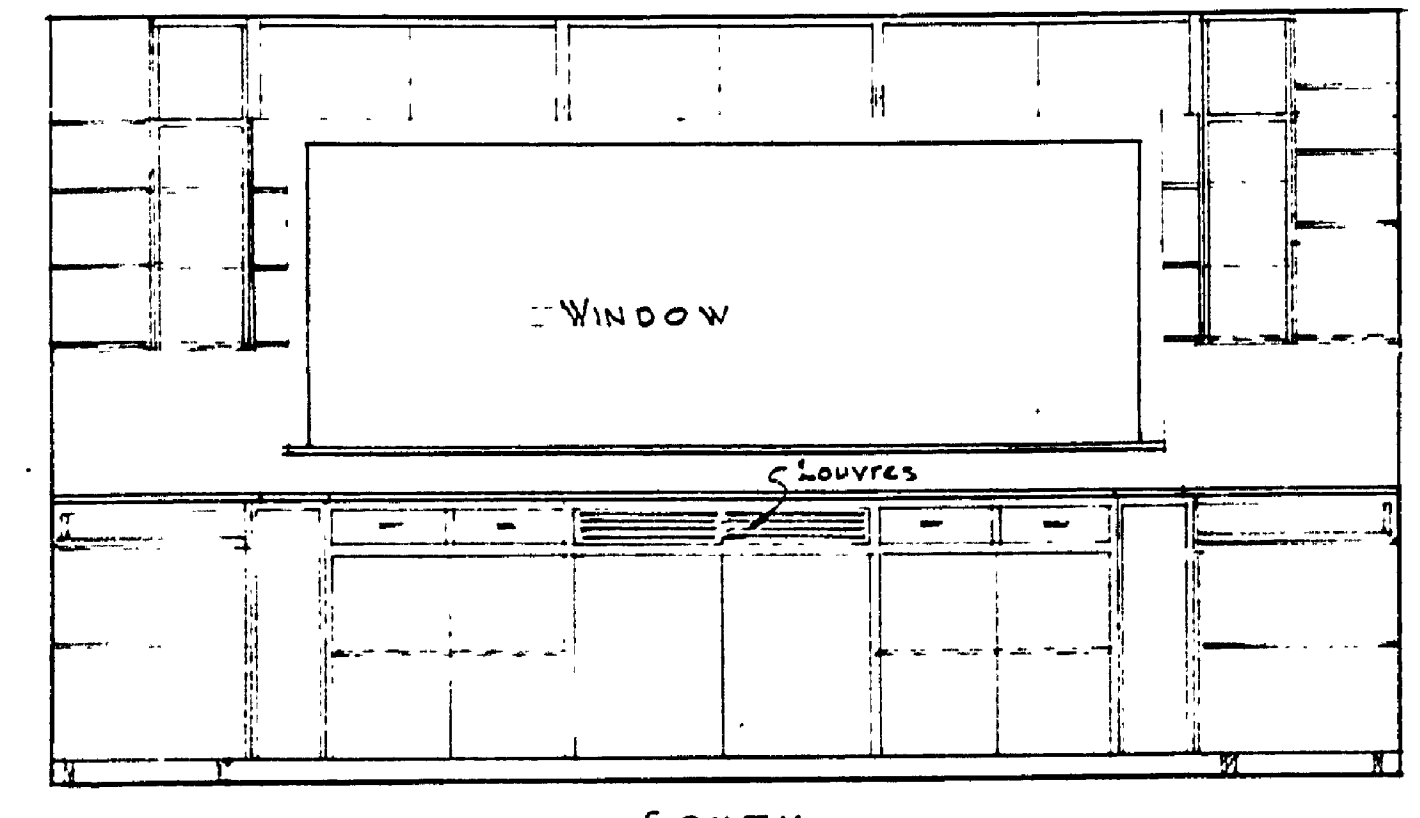


DRAWN BY J.W.F.	CHECKED BY J.Y.	DATE	REVISIONS			NO. DATE BY	APPROVED BY C.H. Hesse	DATE 12-1-50	ASSISTANT/CHIEF IN CHARGE H.C.H. / D.E.S.D.	DATE OF DESIGN 12-1-50	BY	DATE
			4	5	6							
REVIEWED BY SECTIONS	ARCHITECTURAL	J.R.	ENGINEERING	H.C.H.	LANDSCAPE	J.R.						

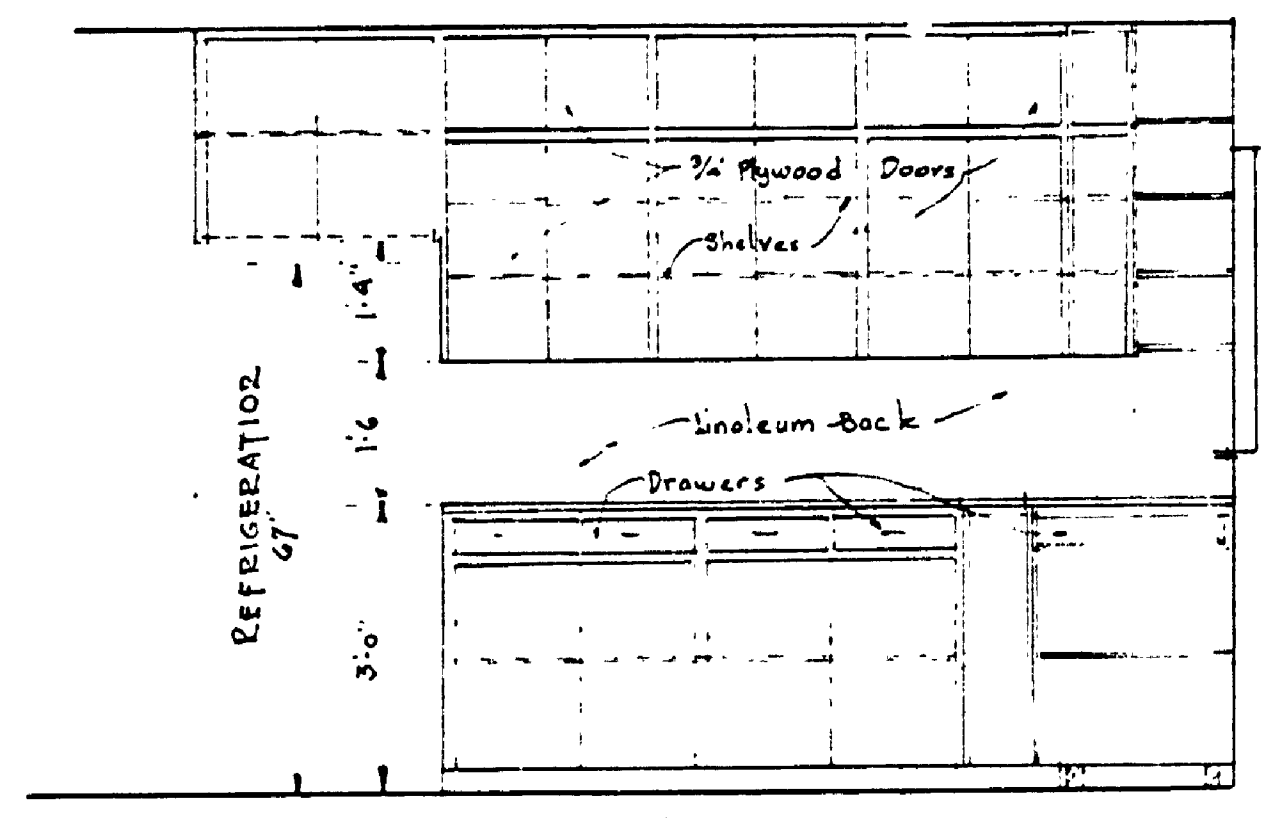





ELEVATIONS OF KITCHEN No. 11  
Scale 1/2" = 1'-0"

TYPICAL SECTION THRU COUNTER  
Scale 1/2" = 1'-0"

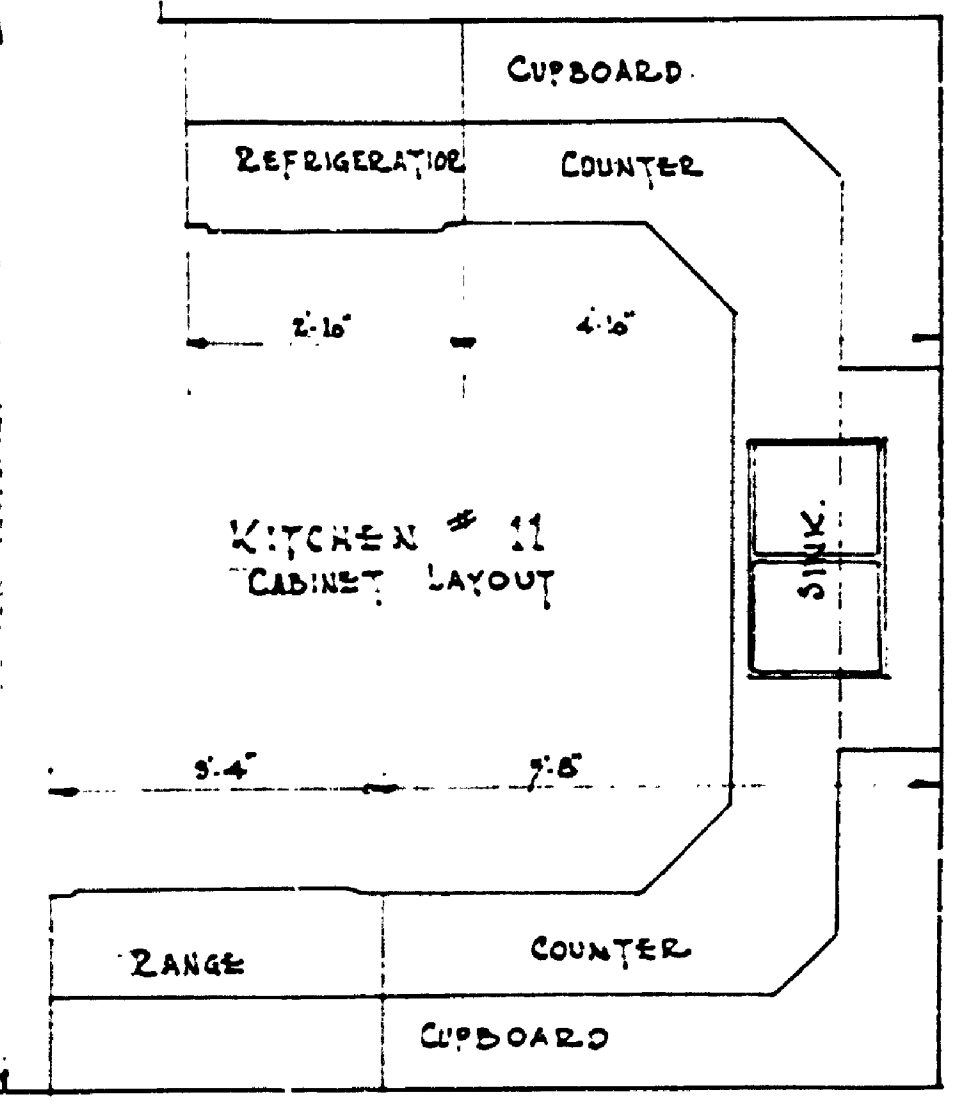

ELEVATIONS OF KITCHEN No. 7  
Scale 1/2" = 1'-0"

PLAN

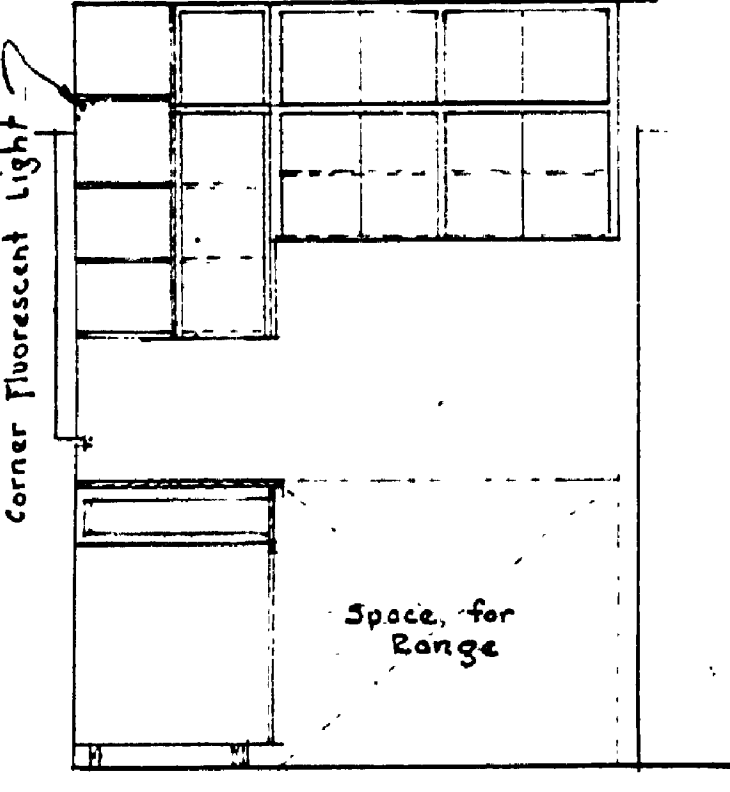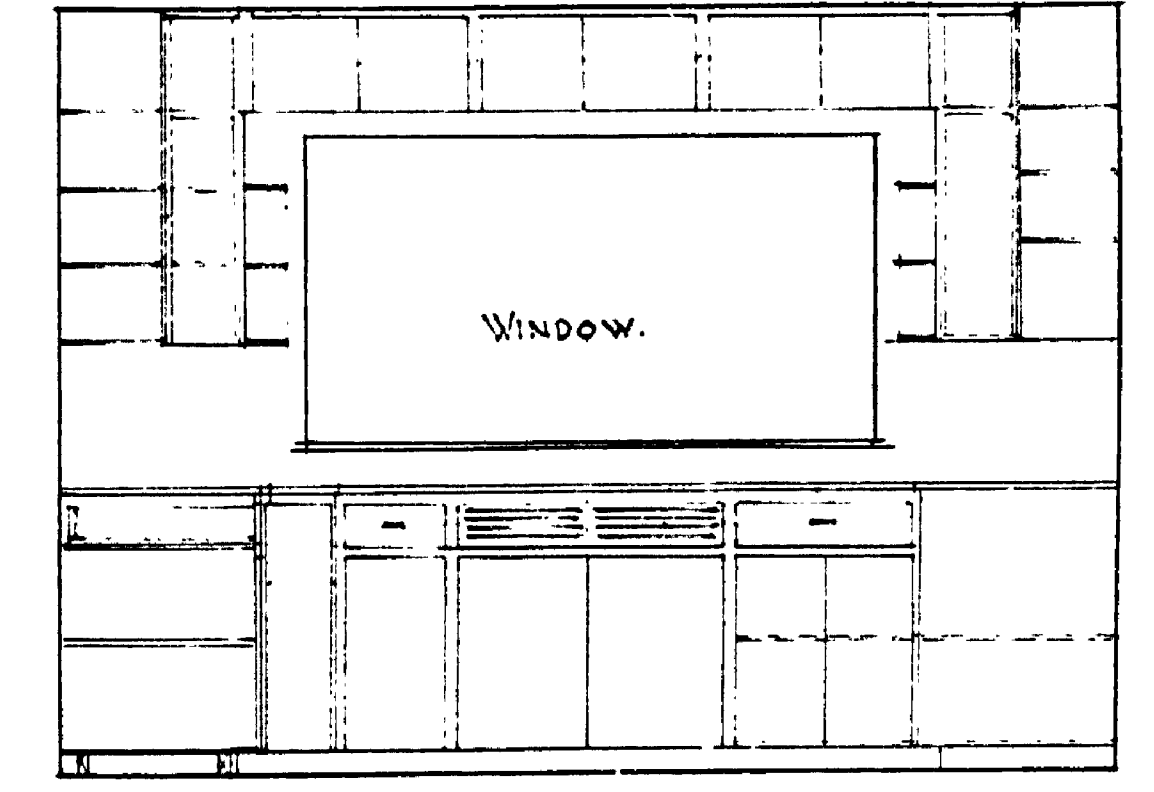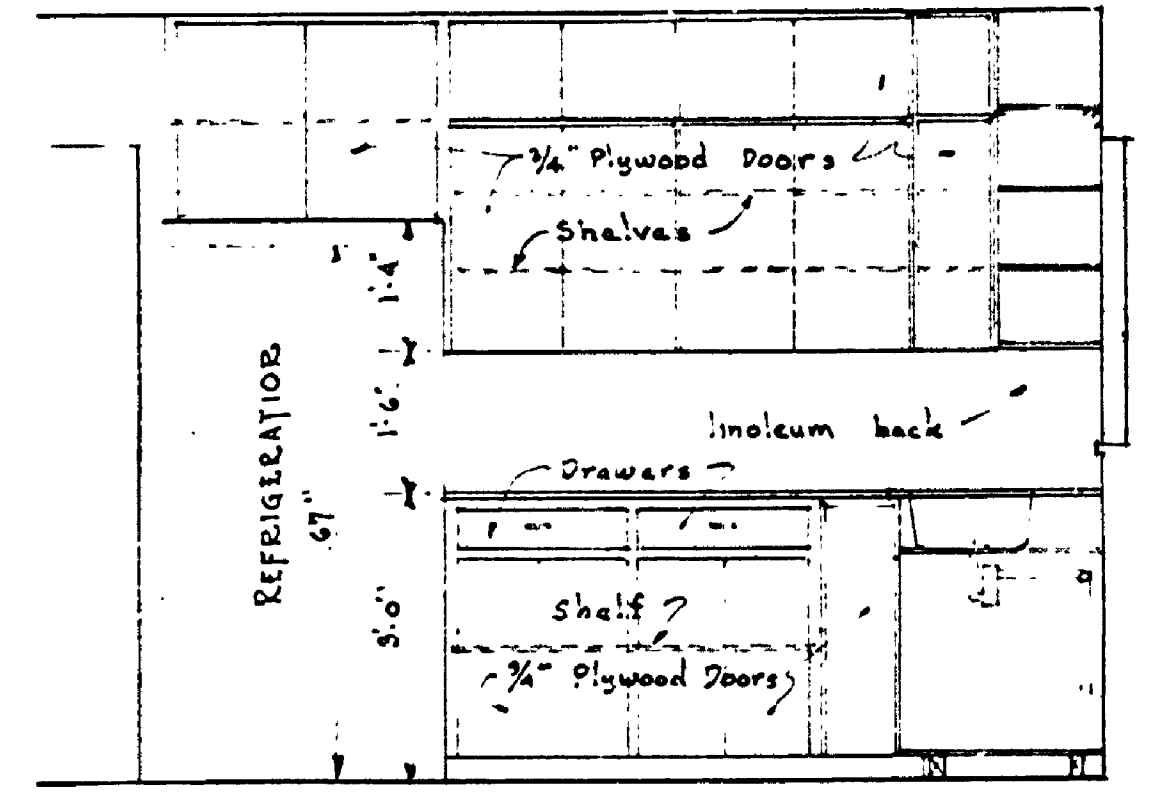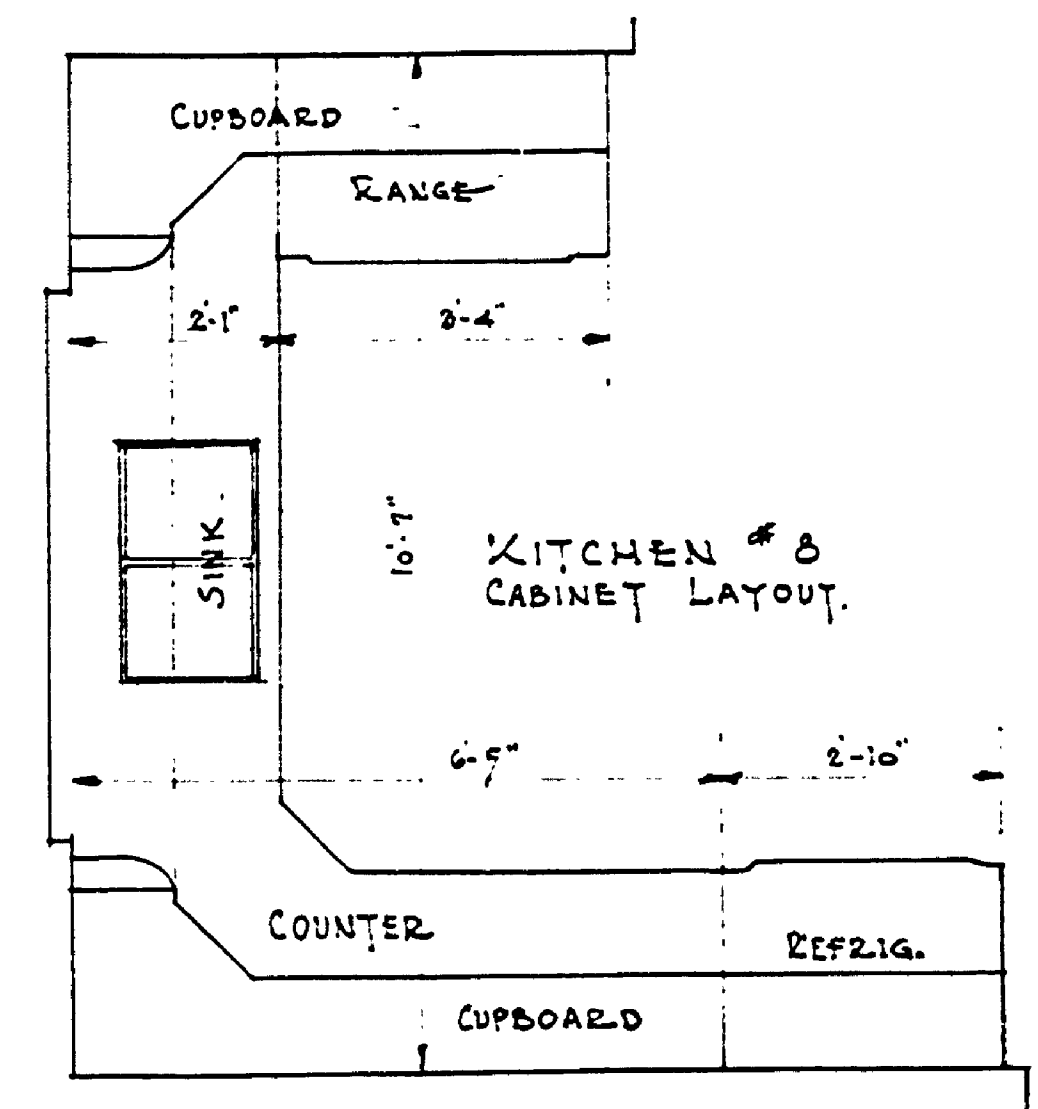

ELEVATIONS OF KITCHEN No. 8  
Scale 1/2" = 1'-0"

