
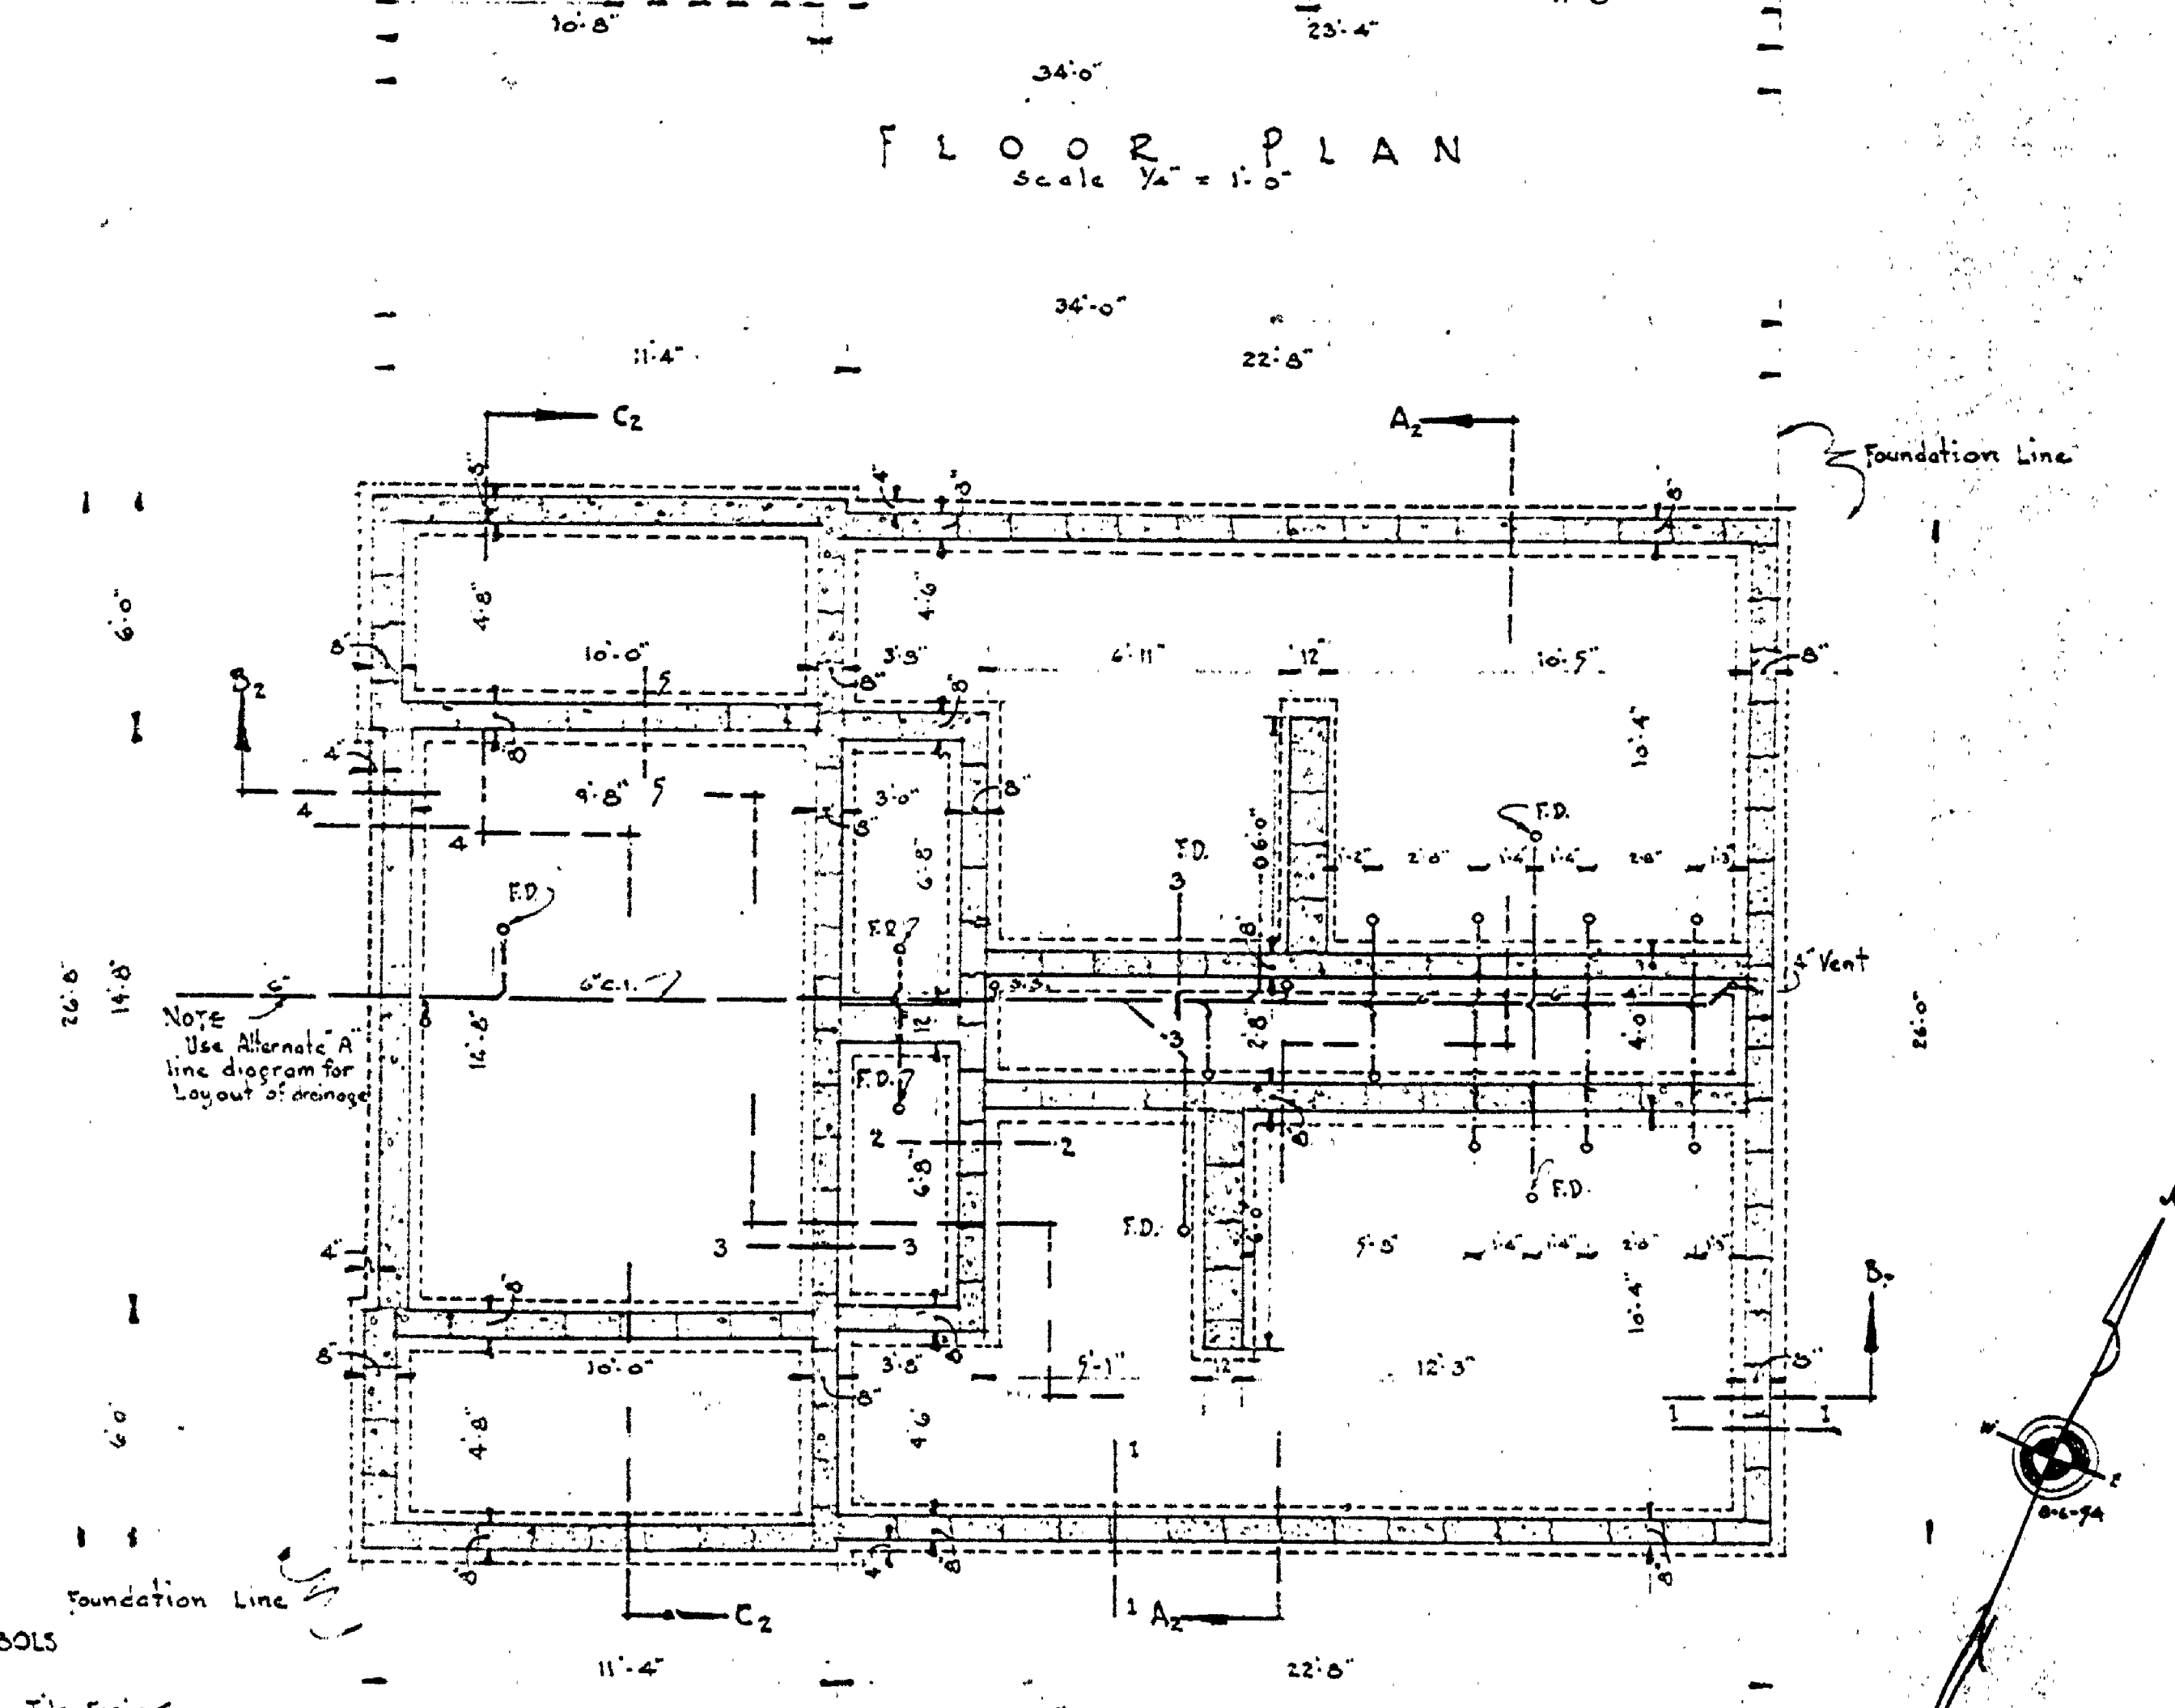
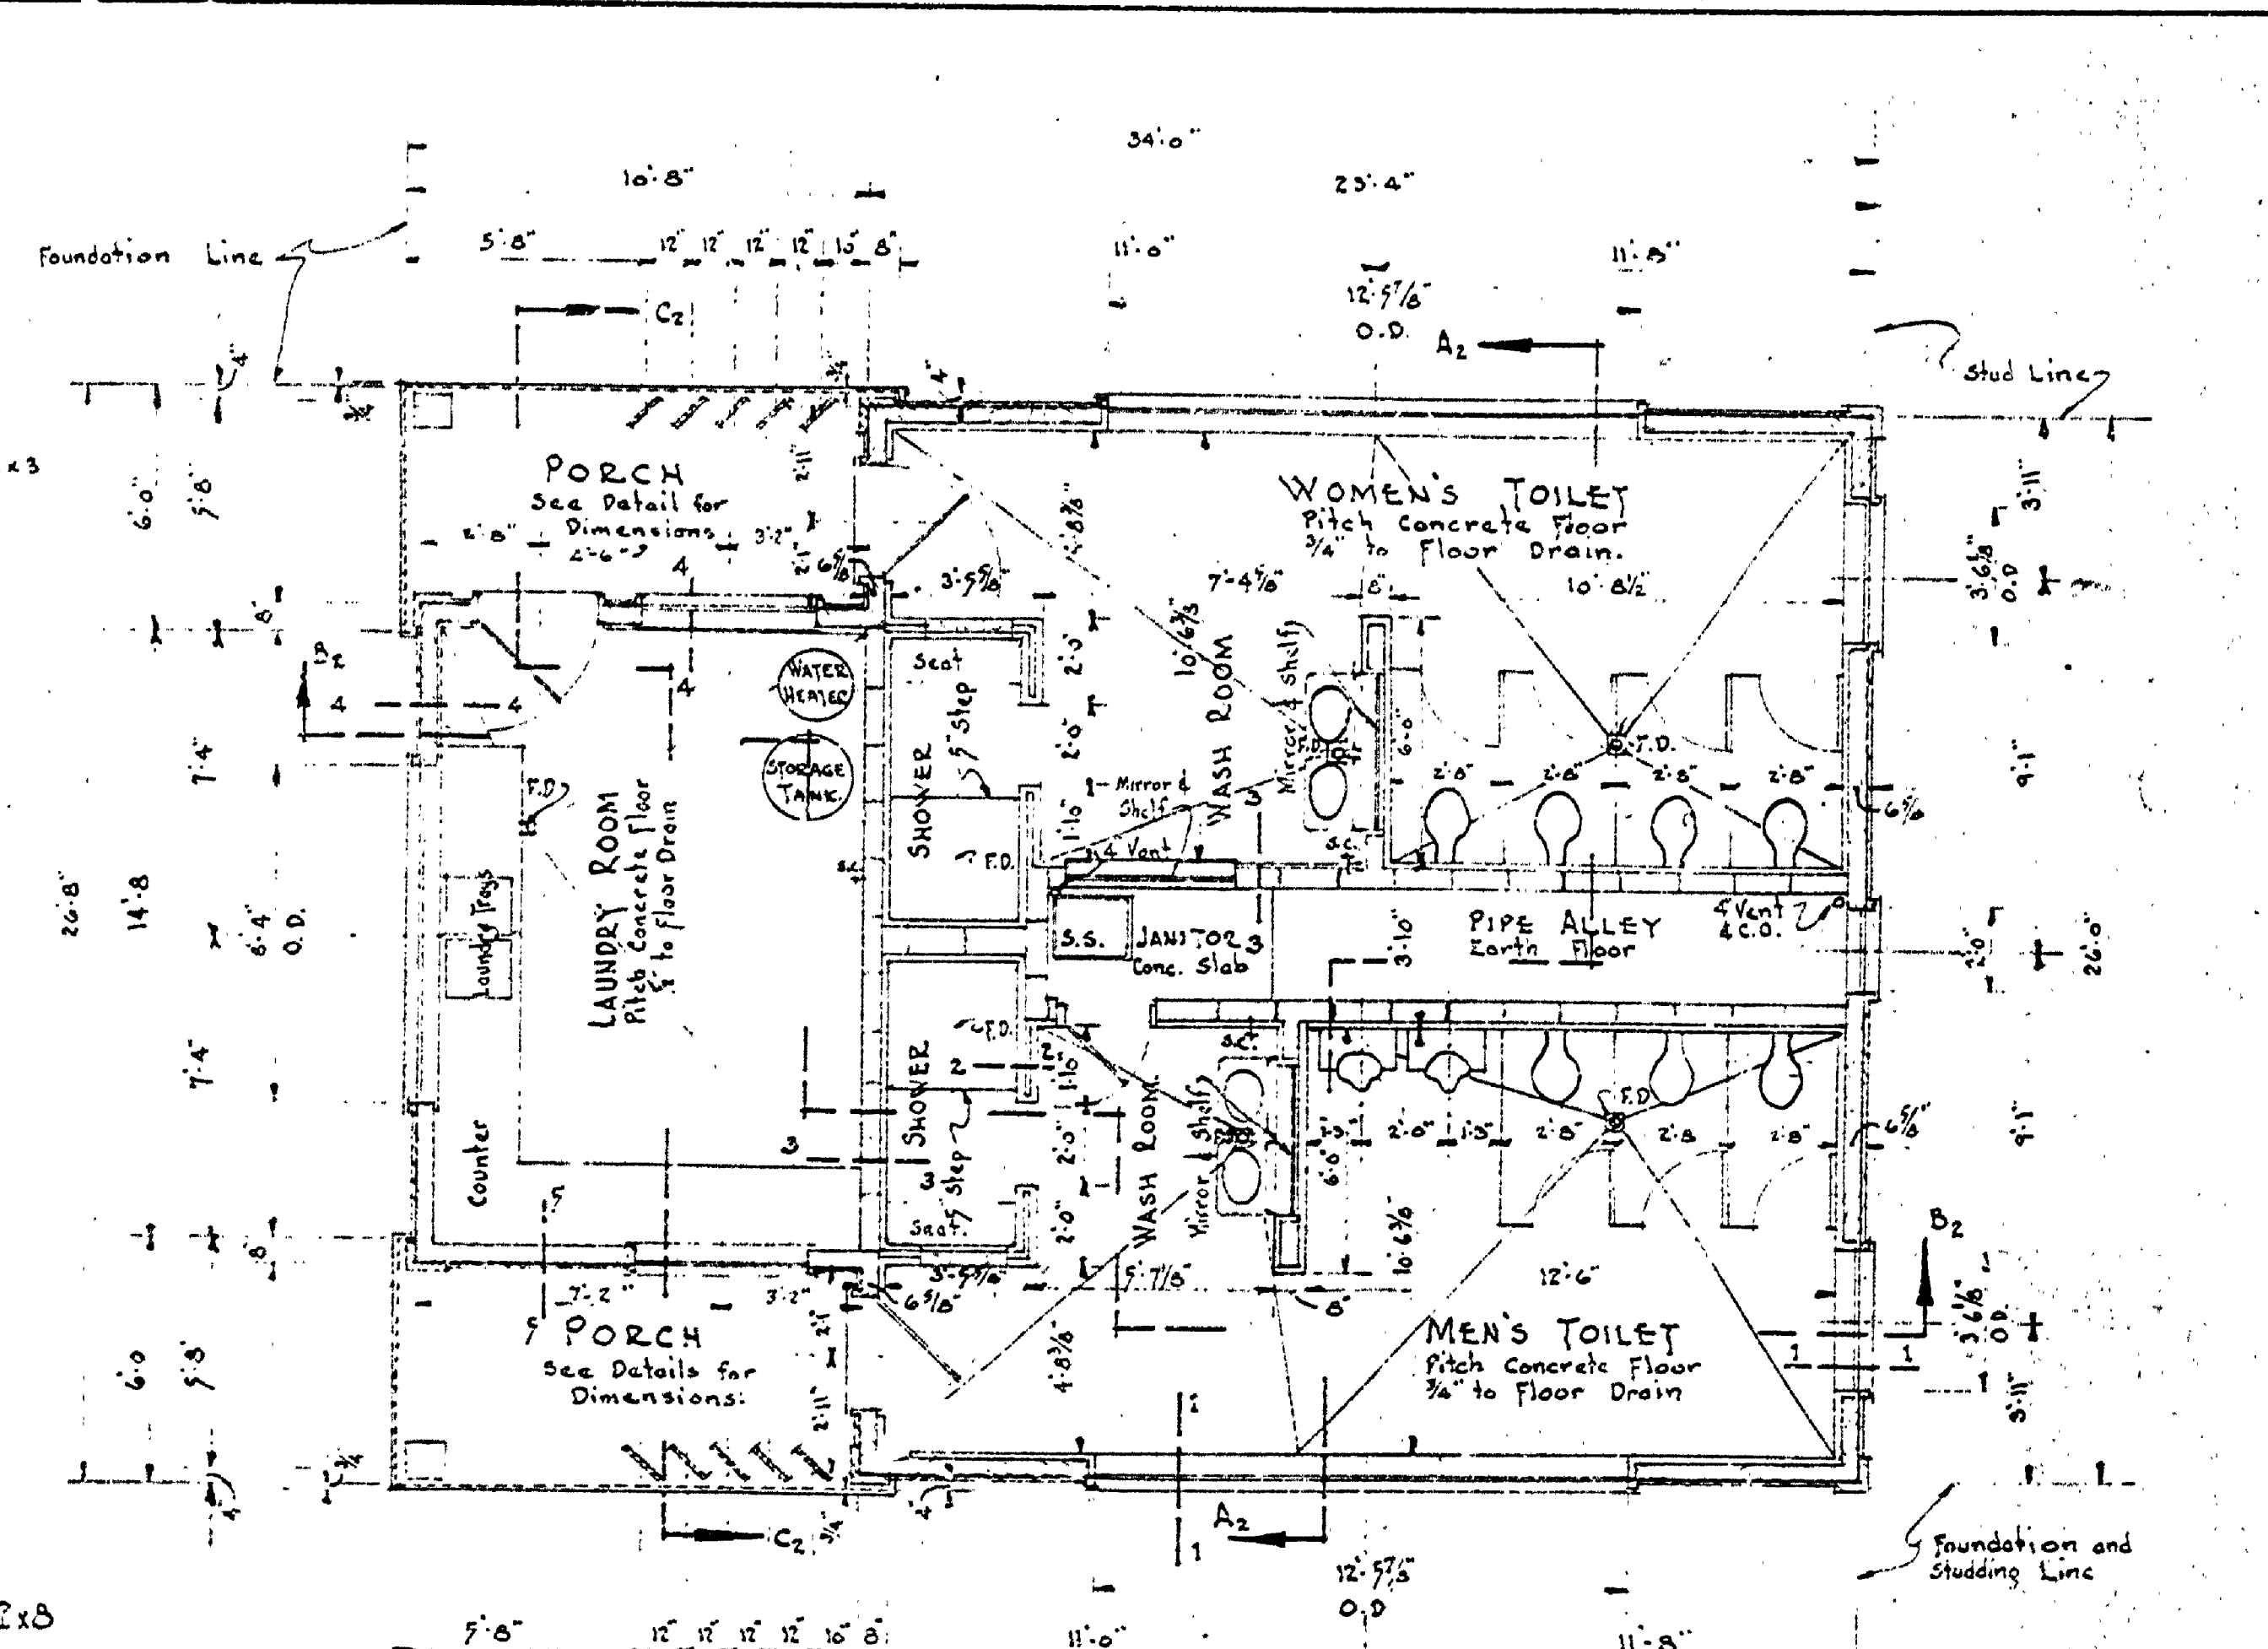
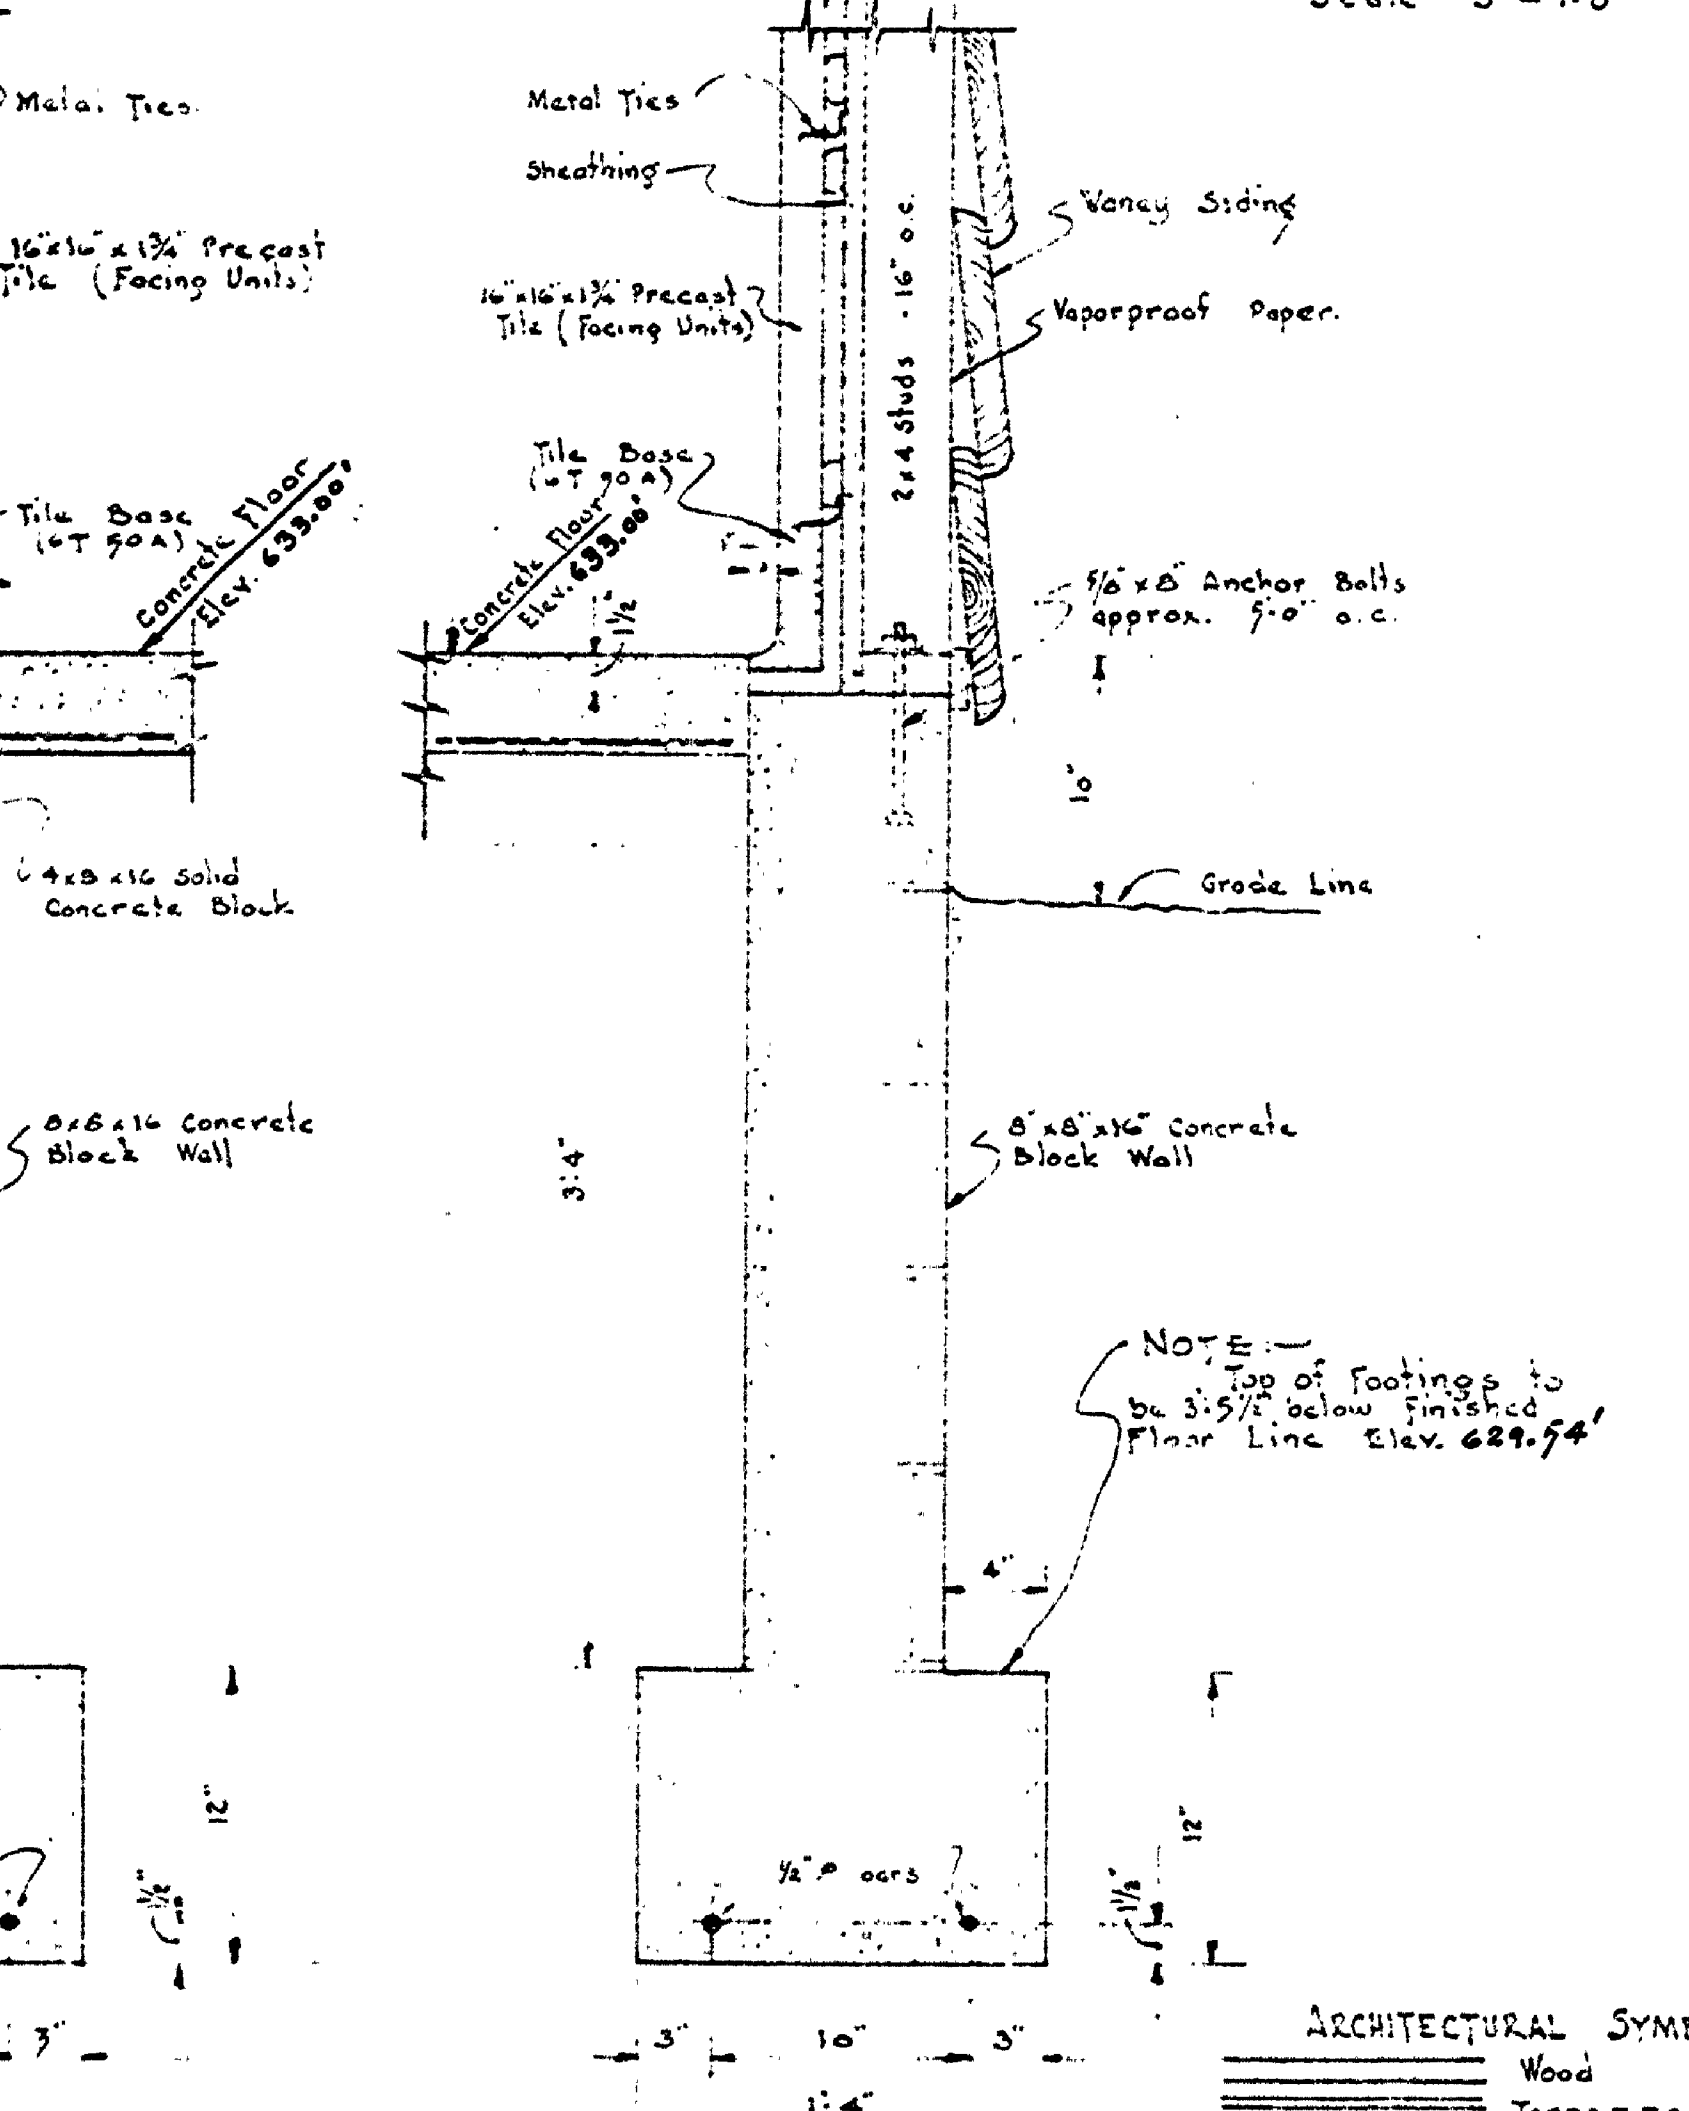
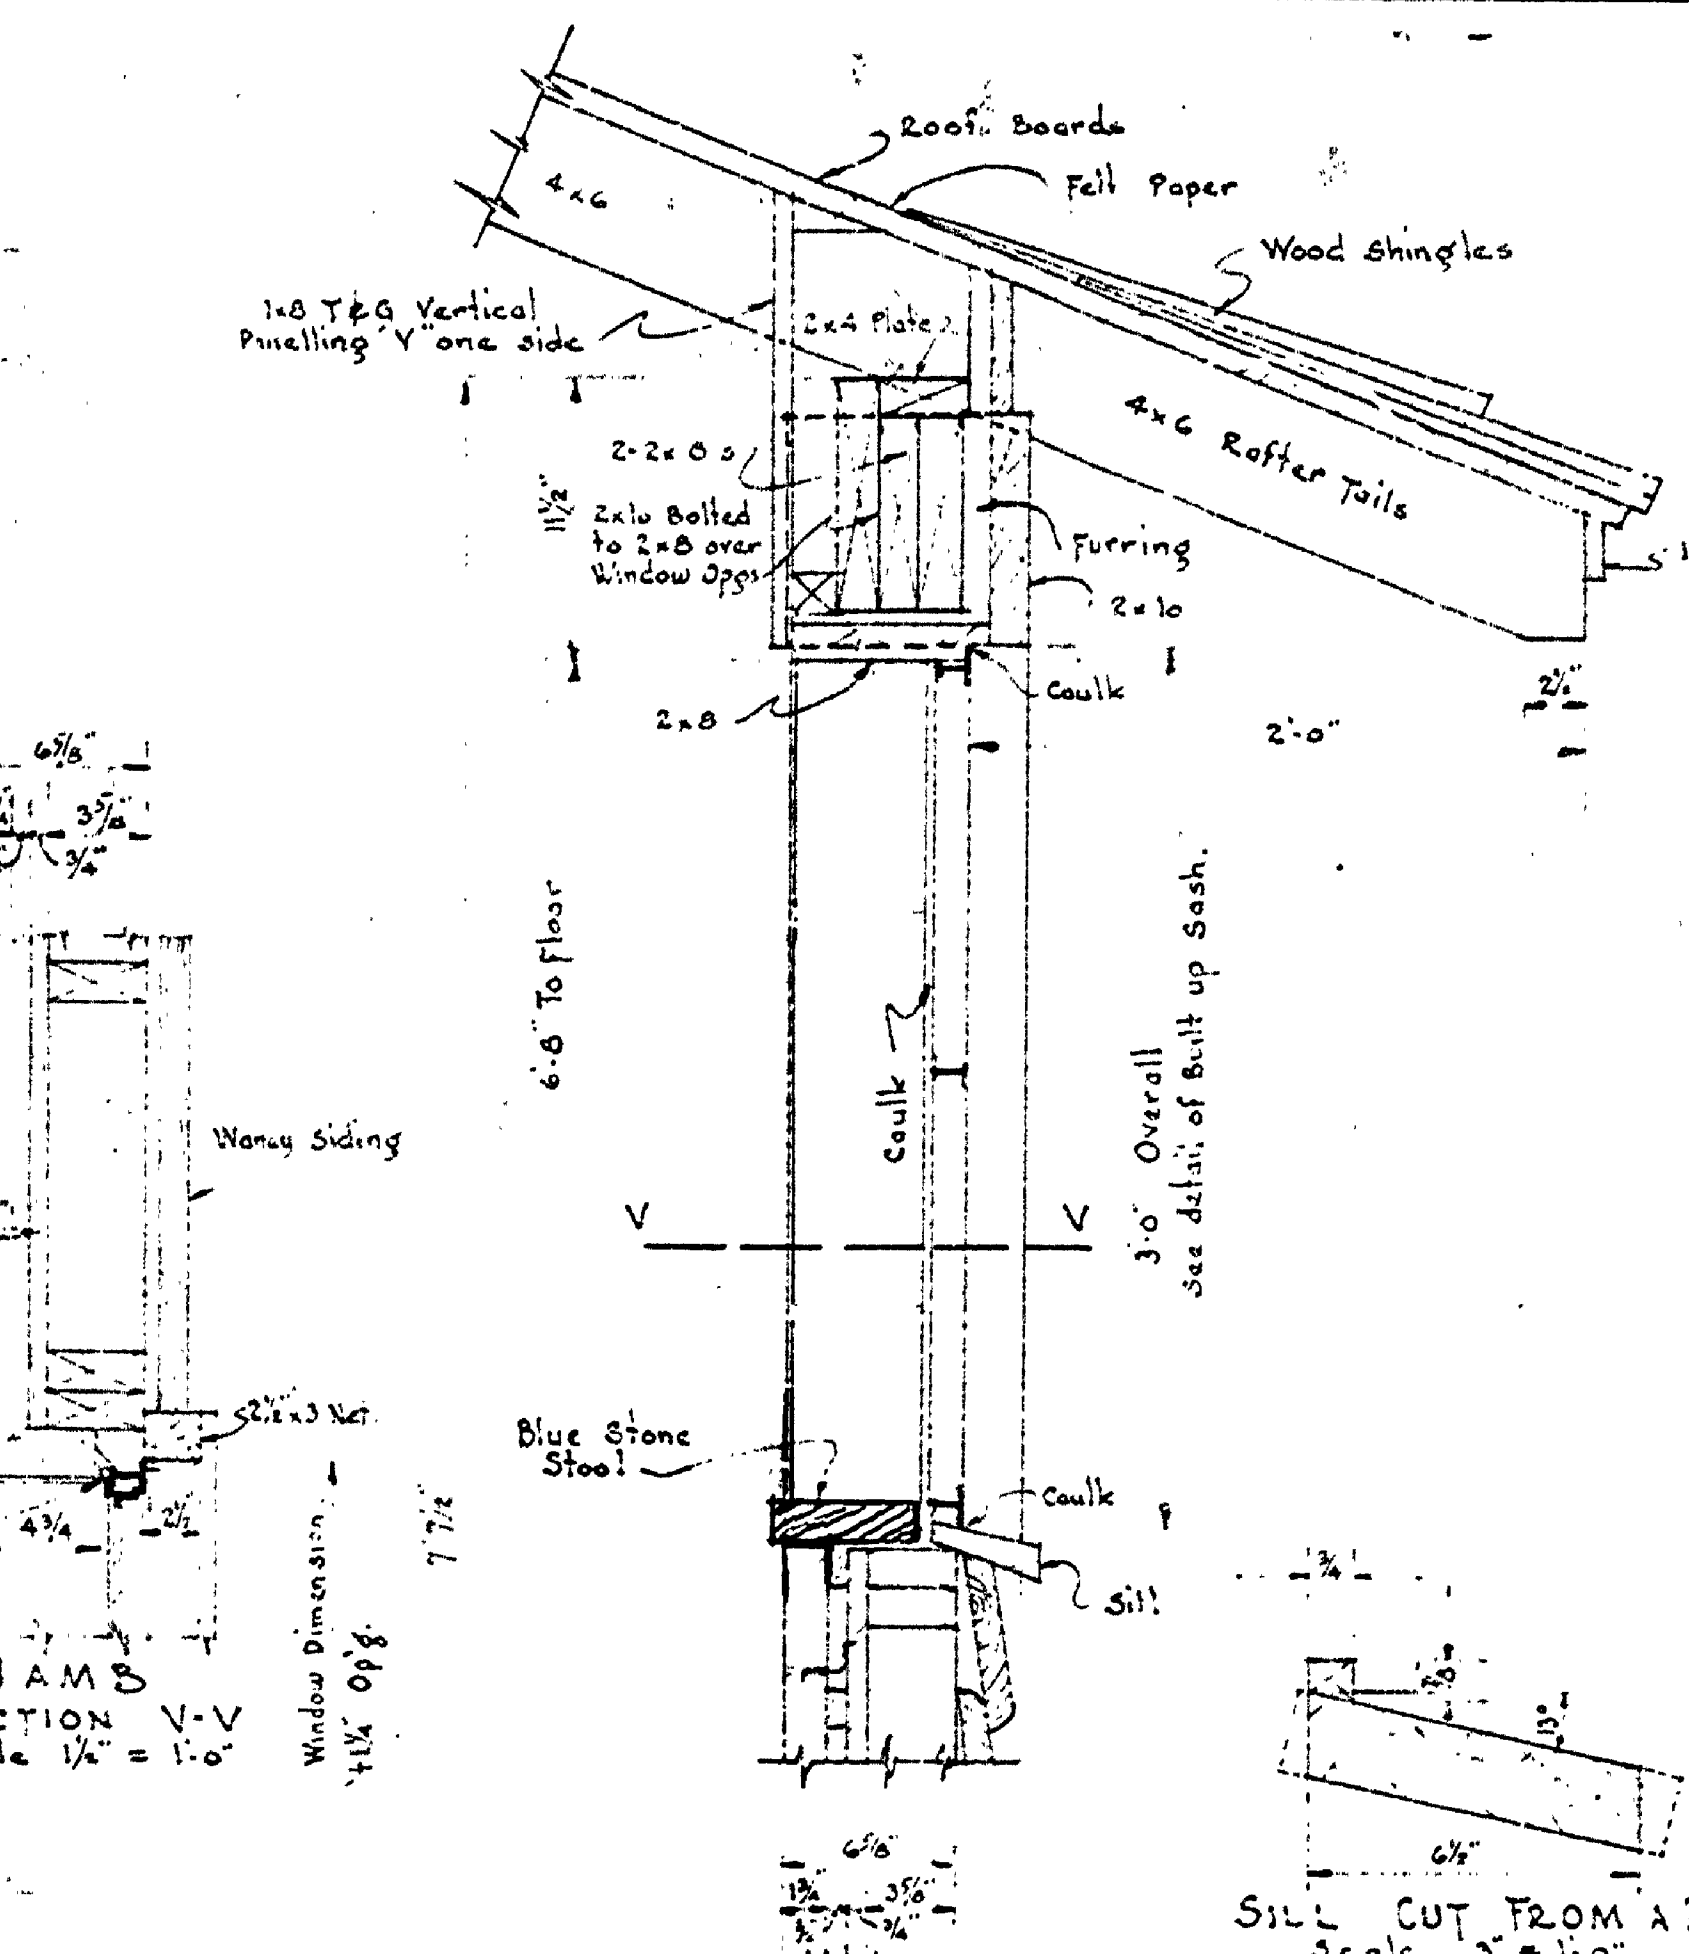
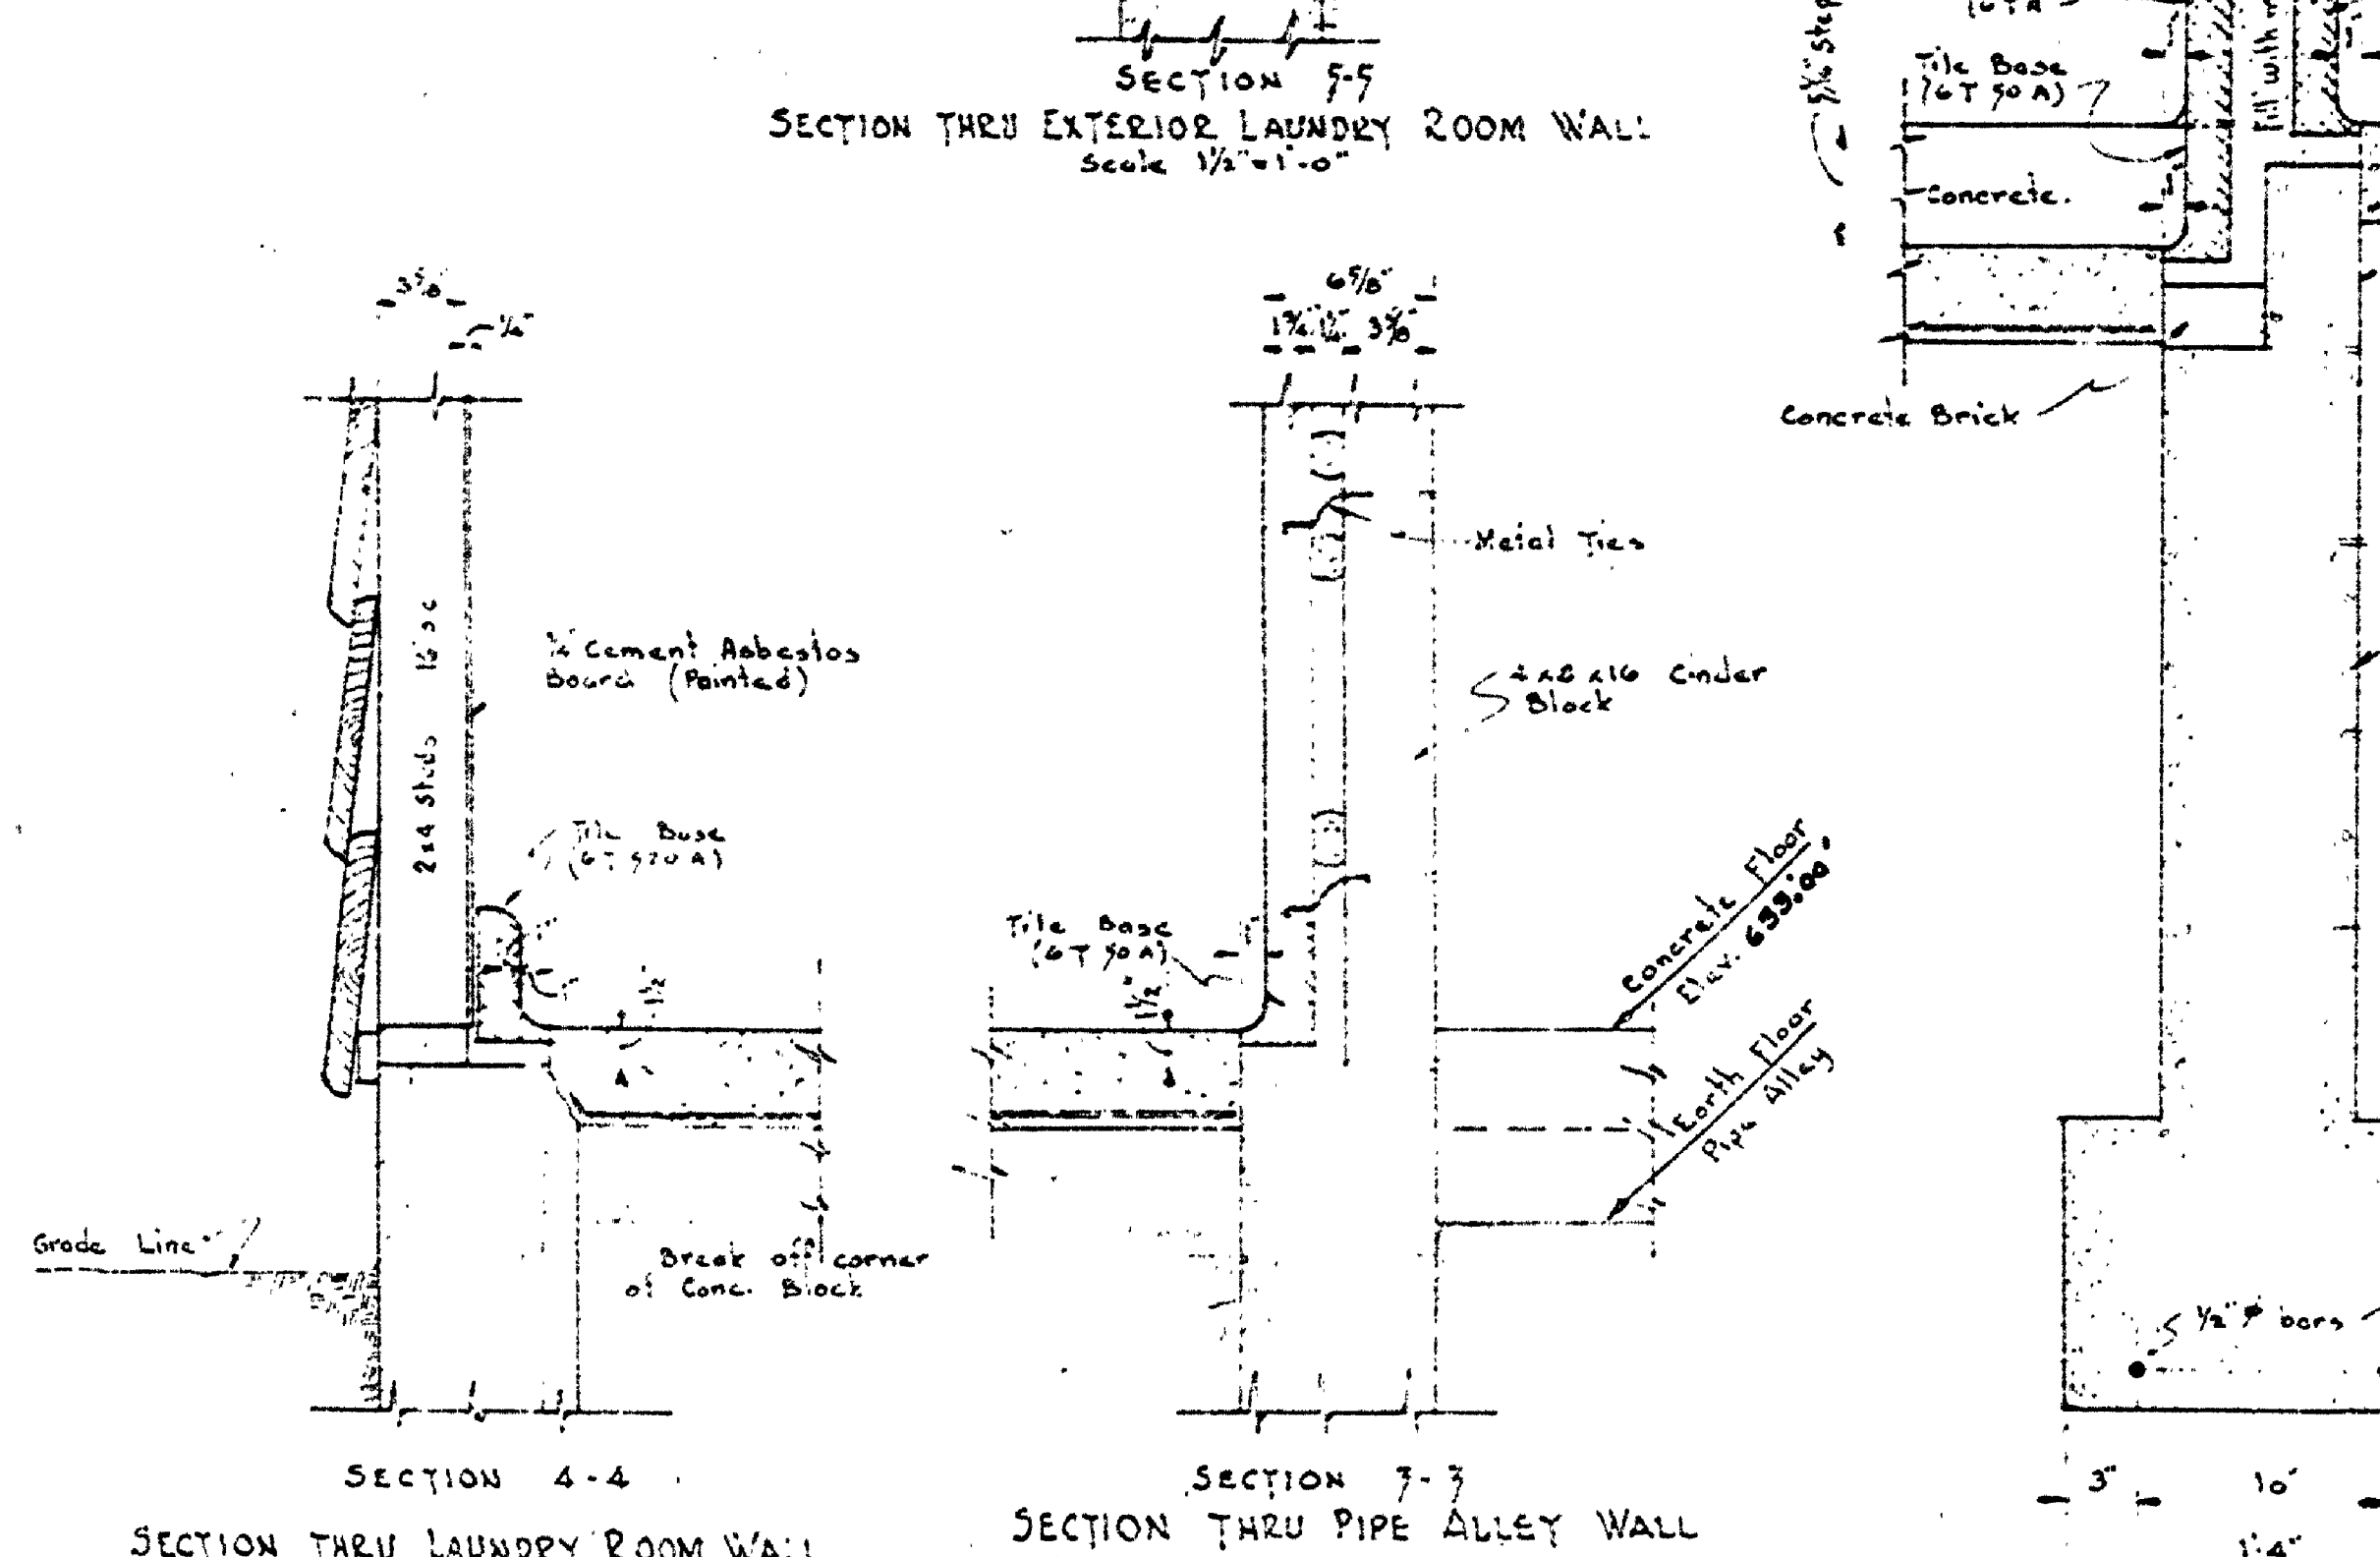
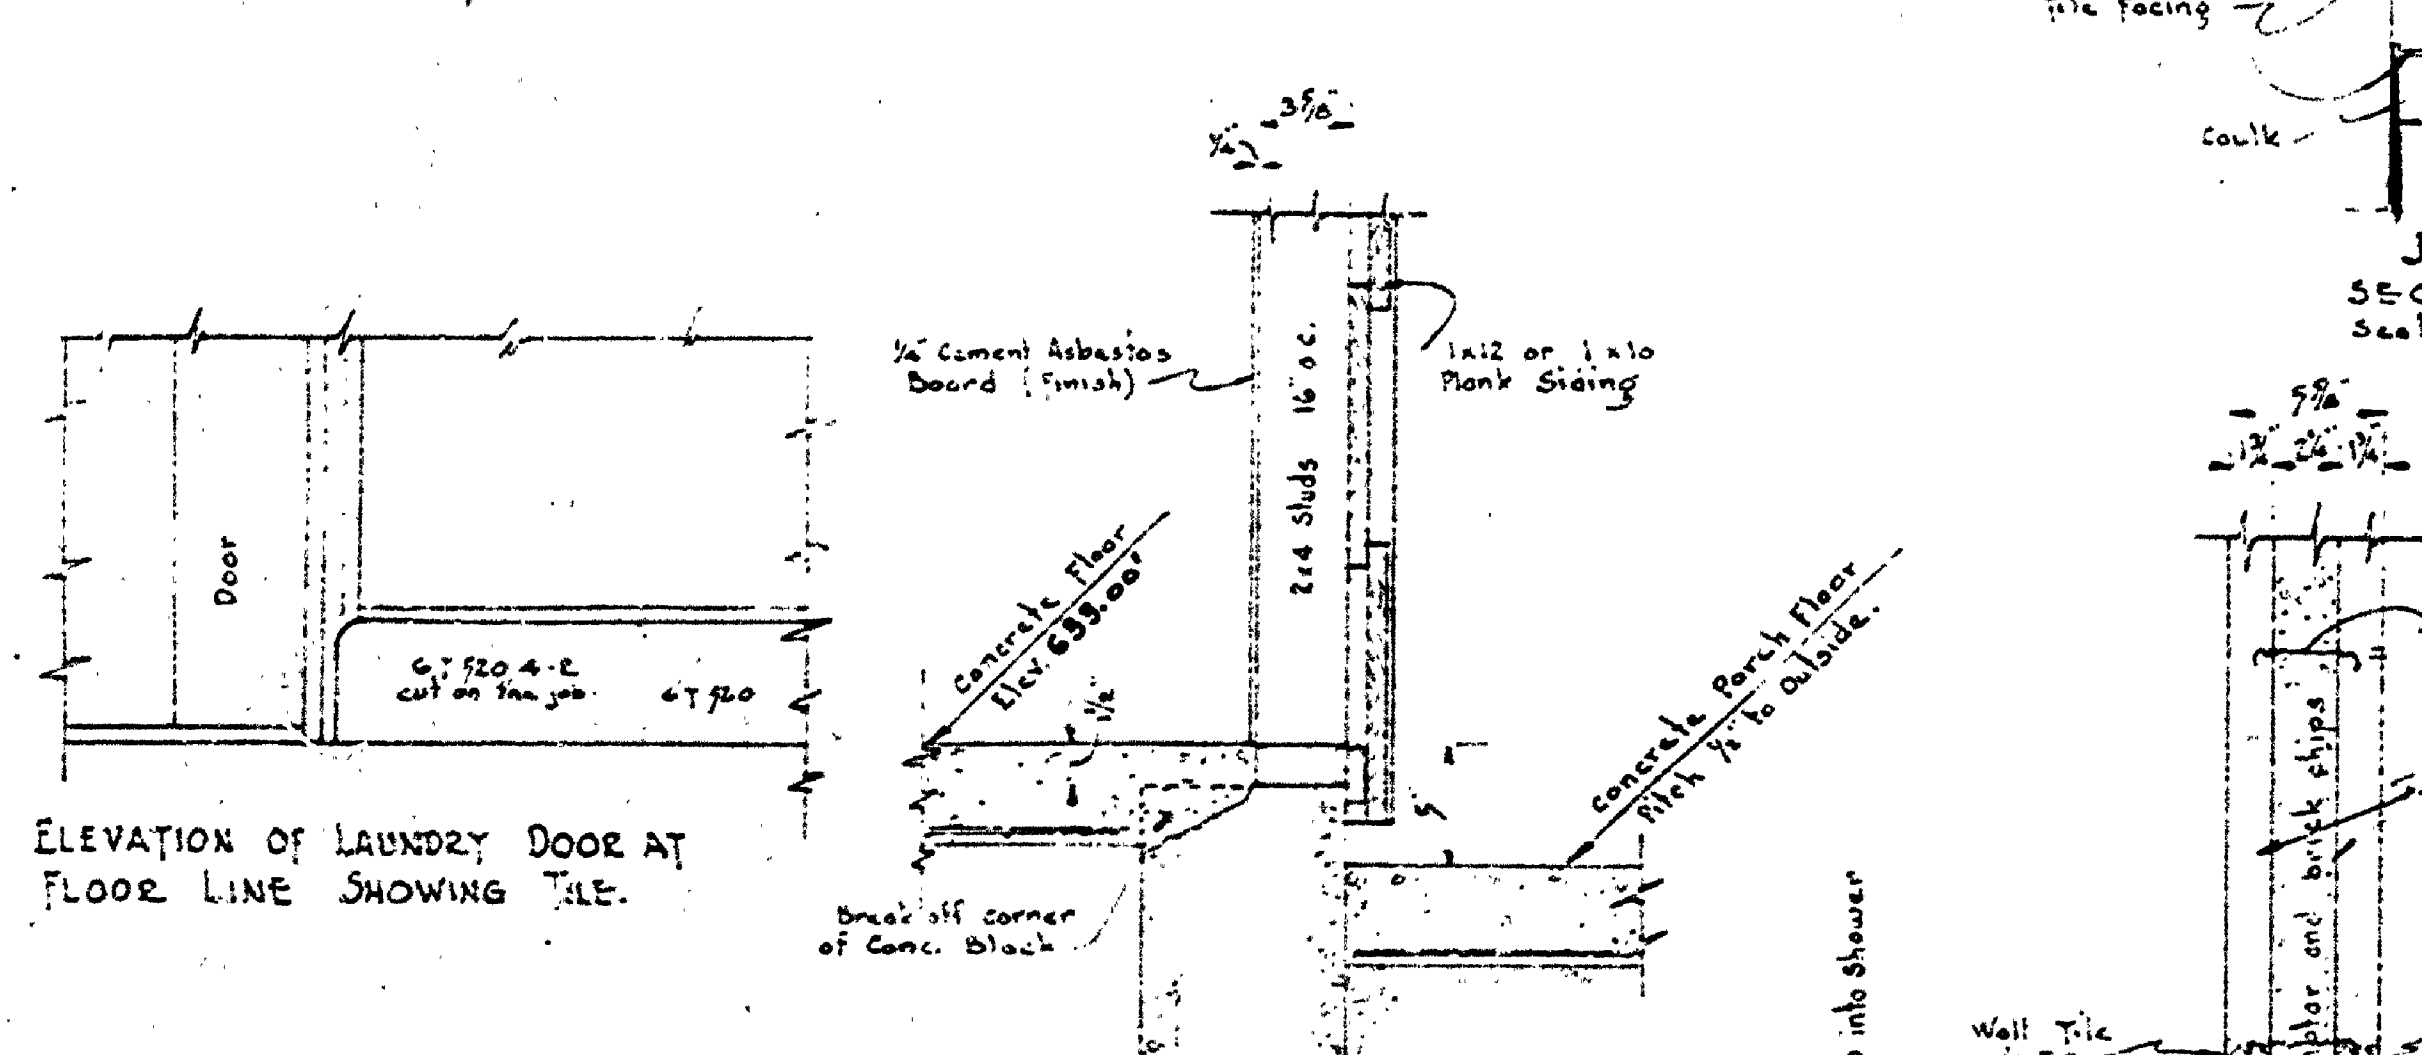



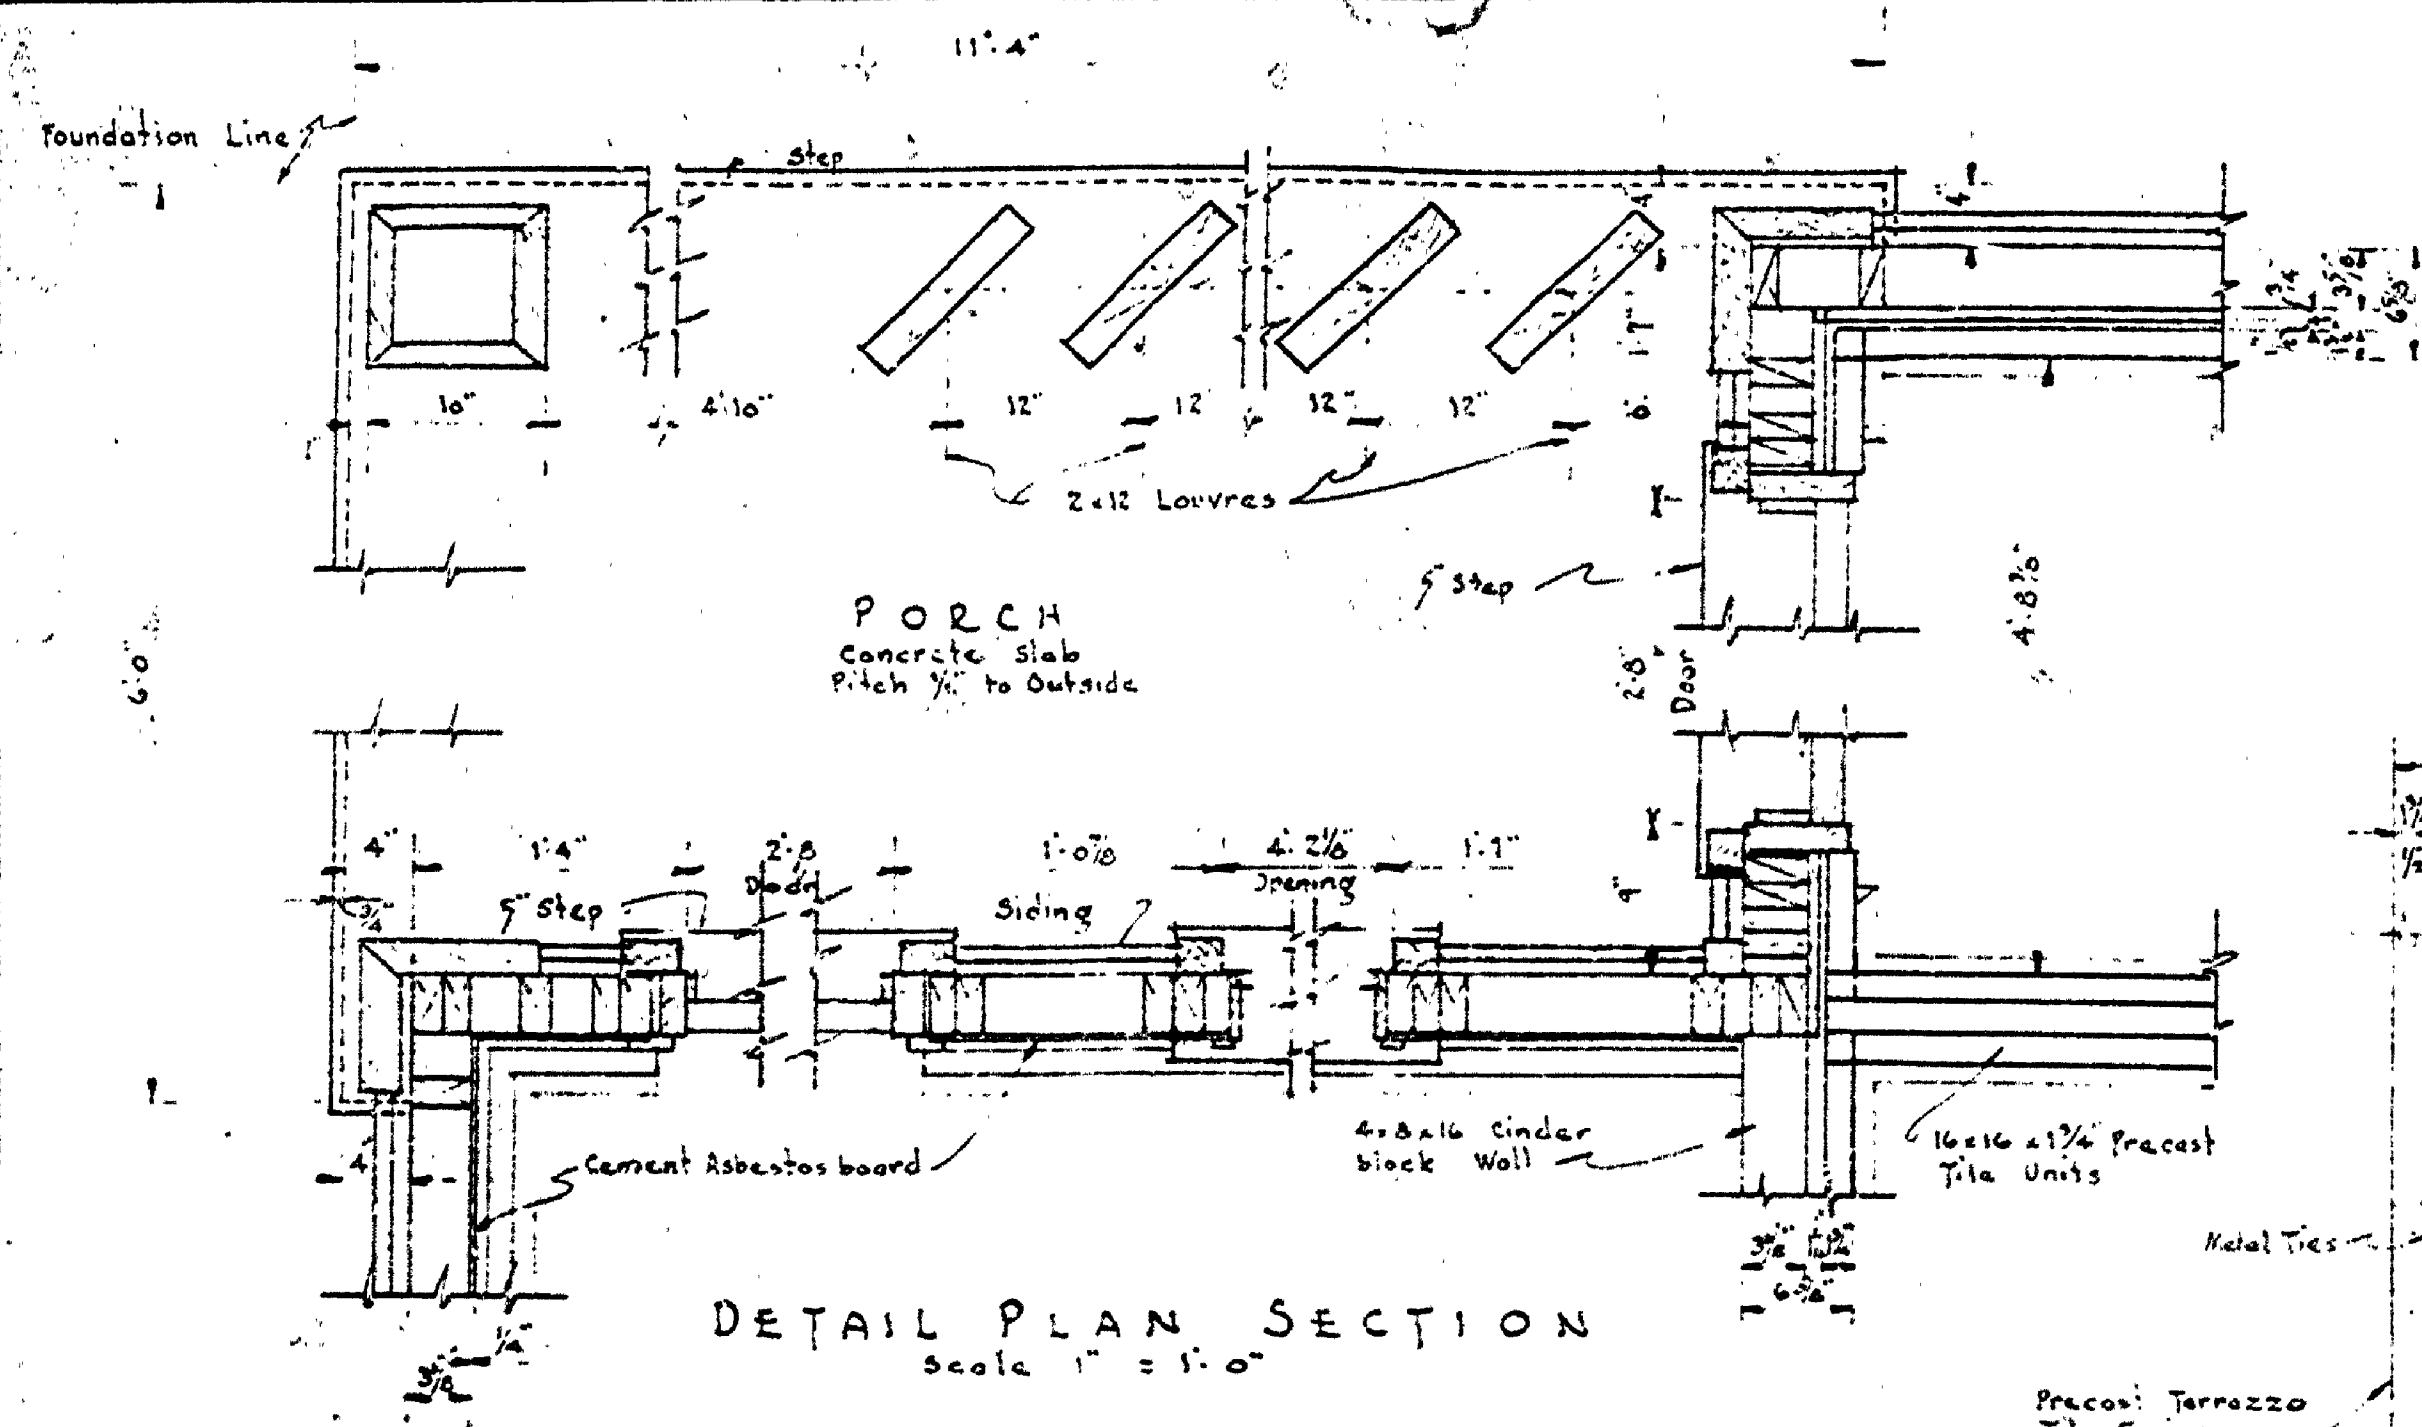

ARCHITECTURAL SYMBOLS

	Wood
	Terra zzo Tile Facing
	Section Plan
	Glass Block
	Concrete
	Sill Cock
	Stone