
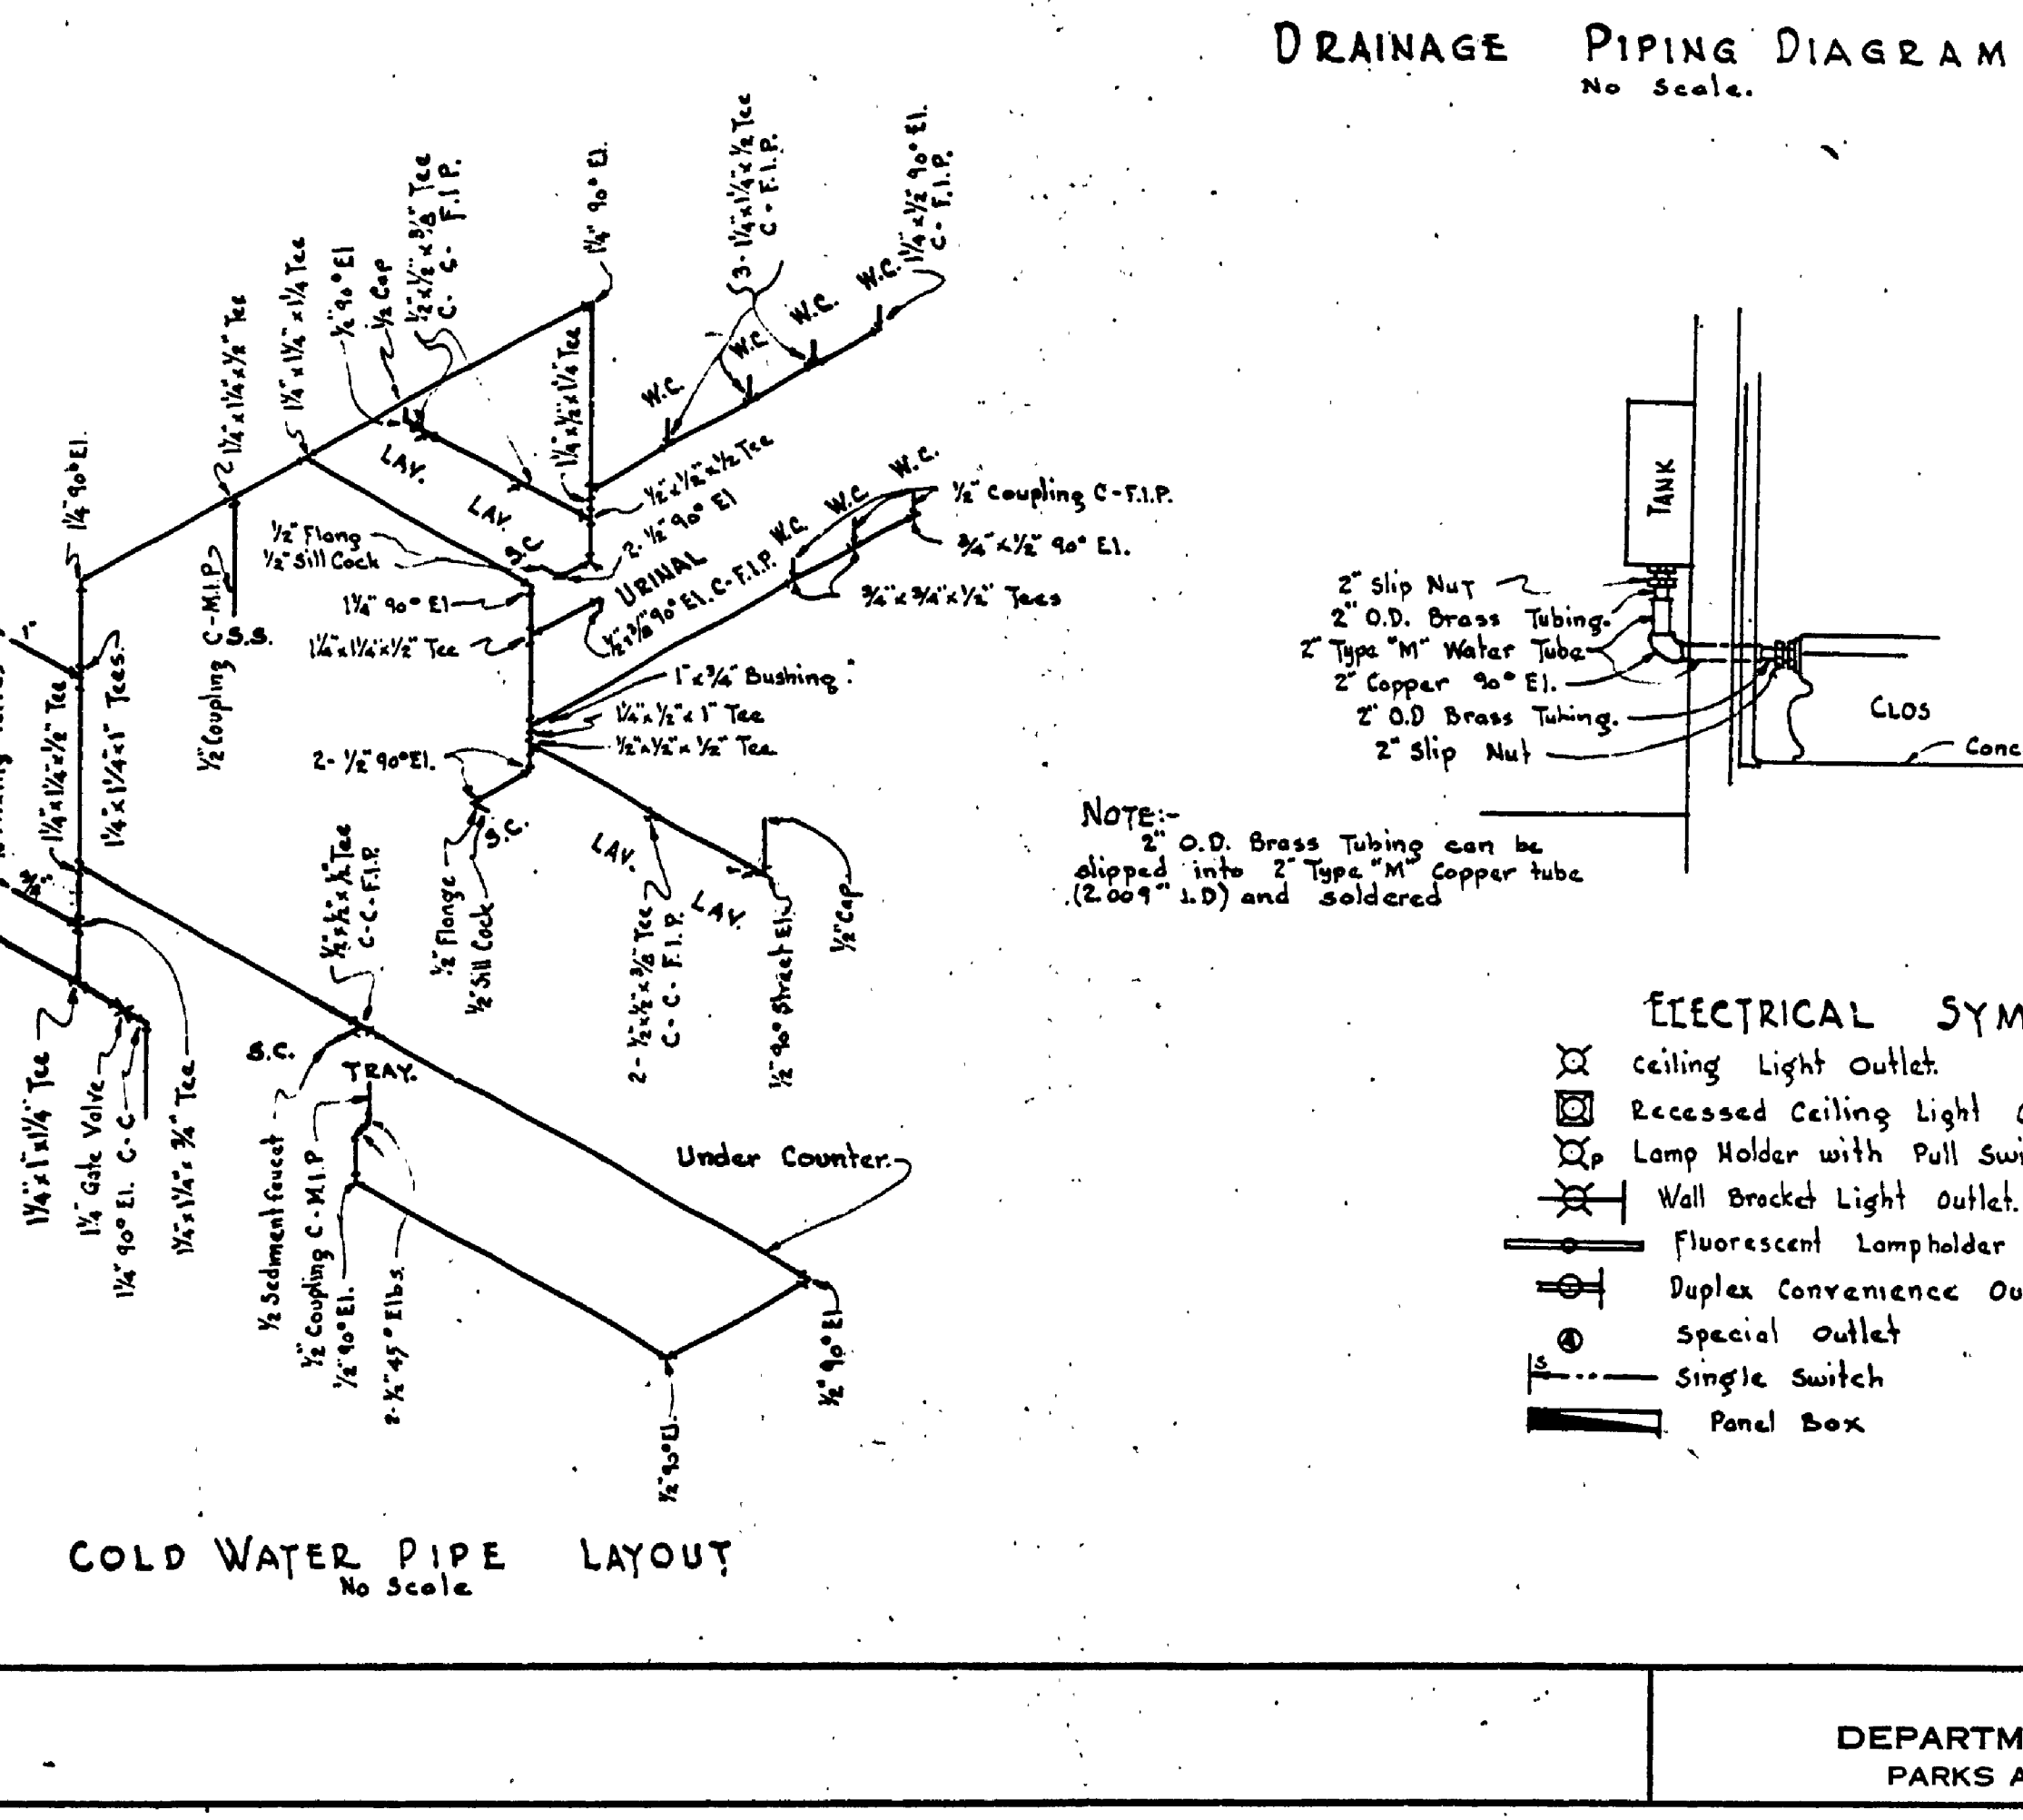
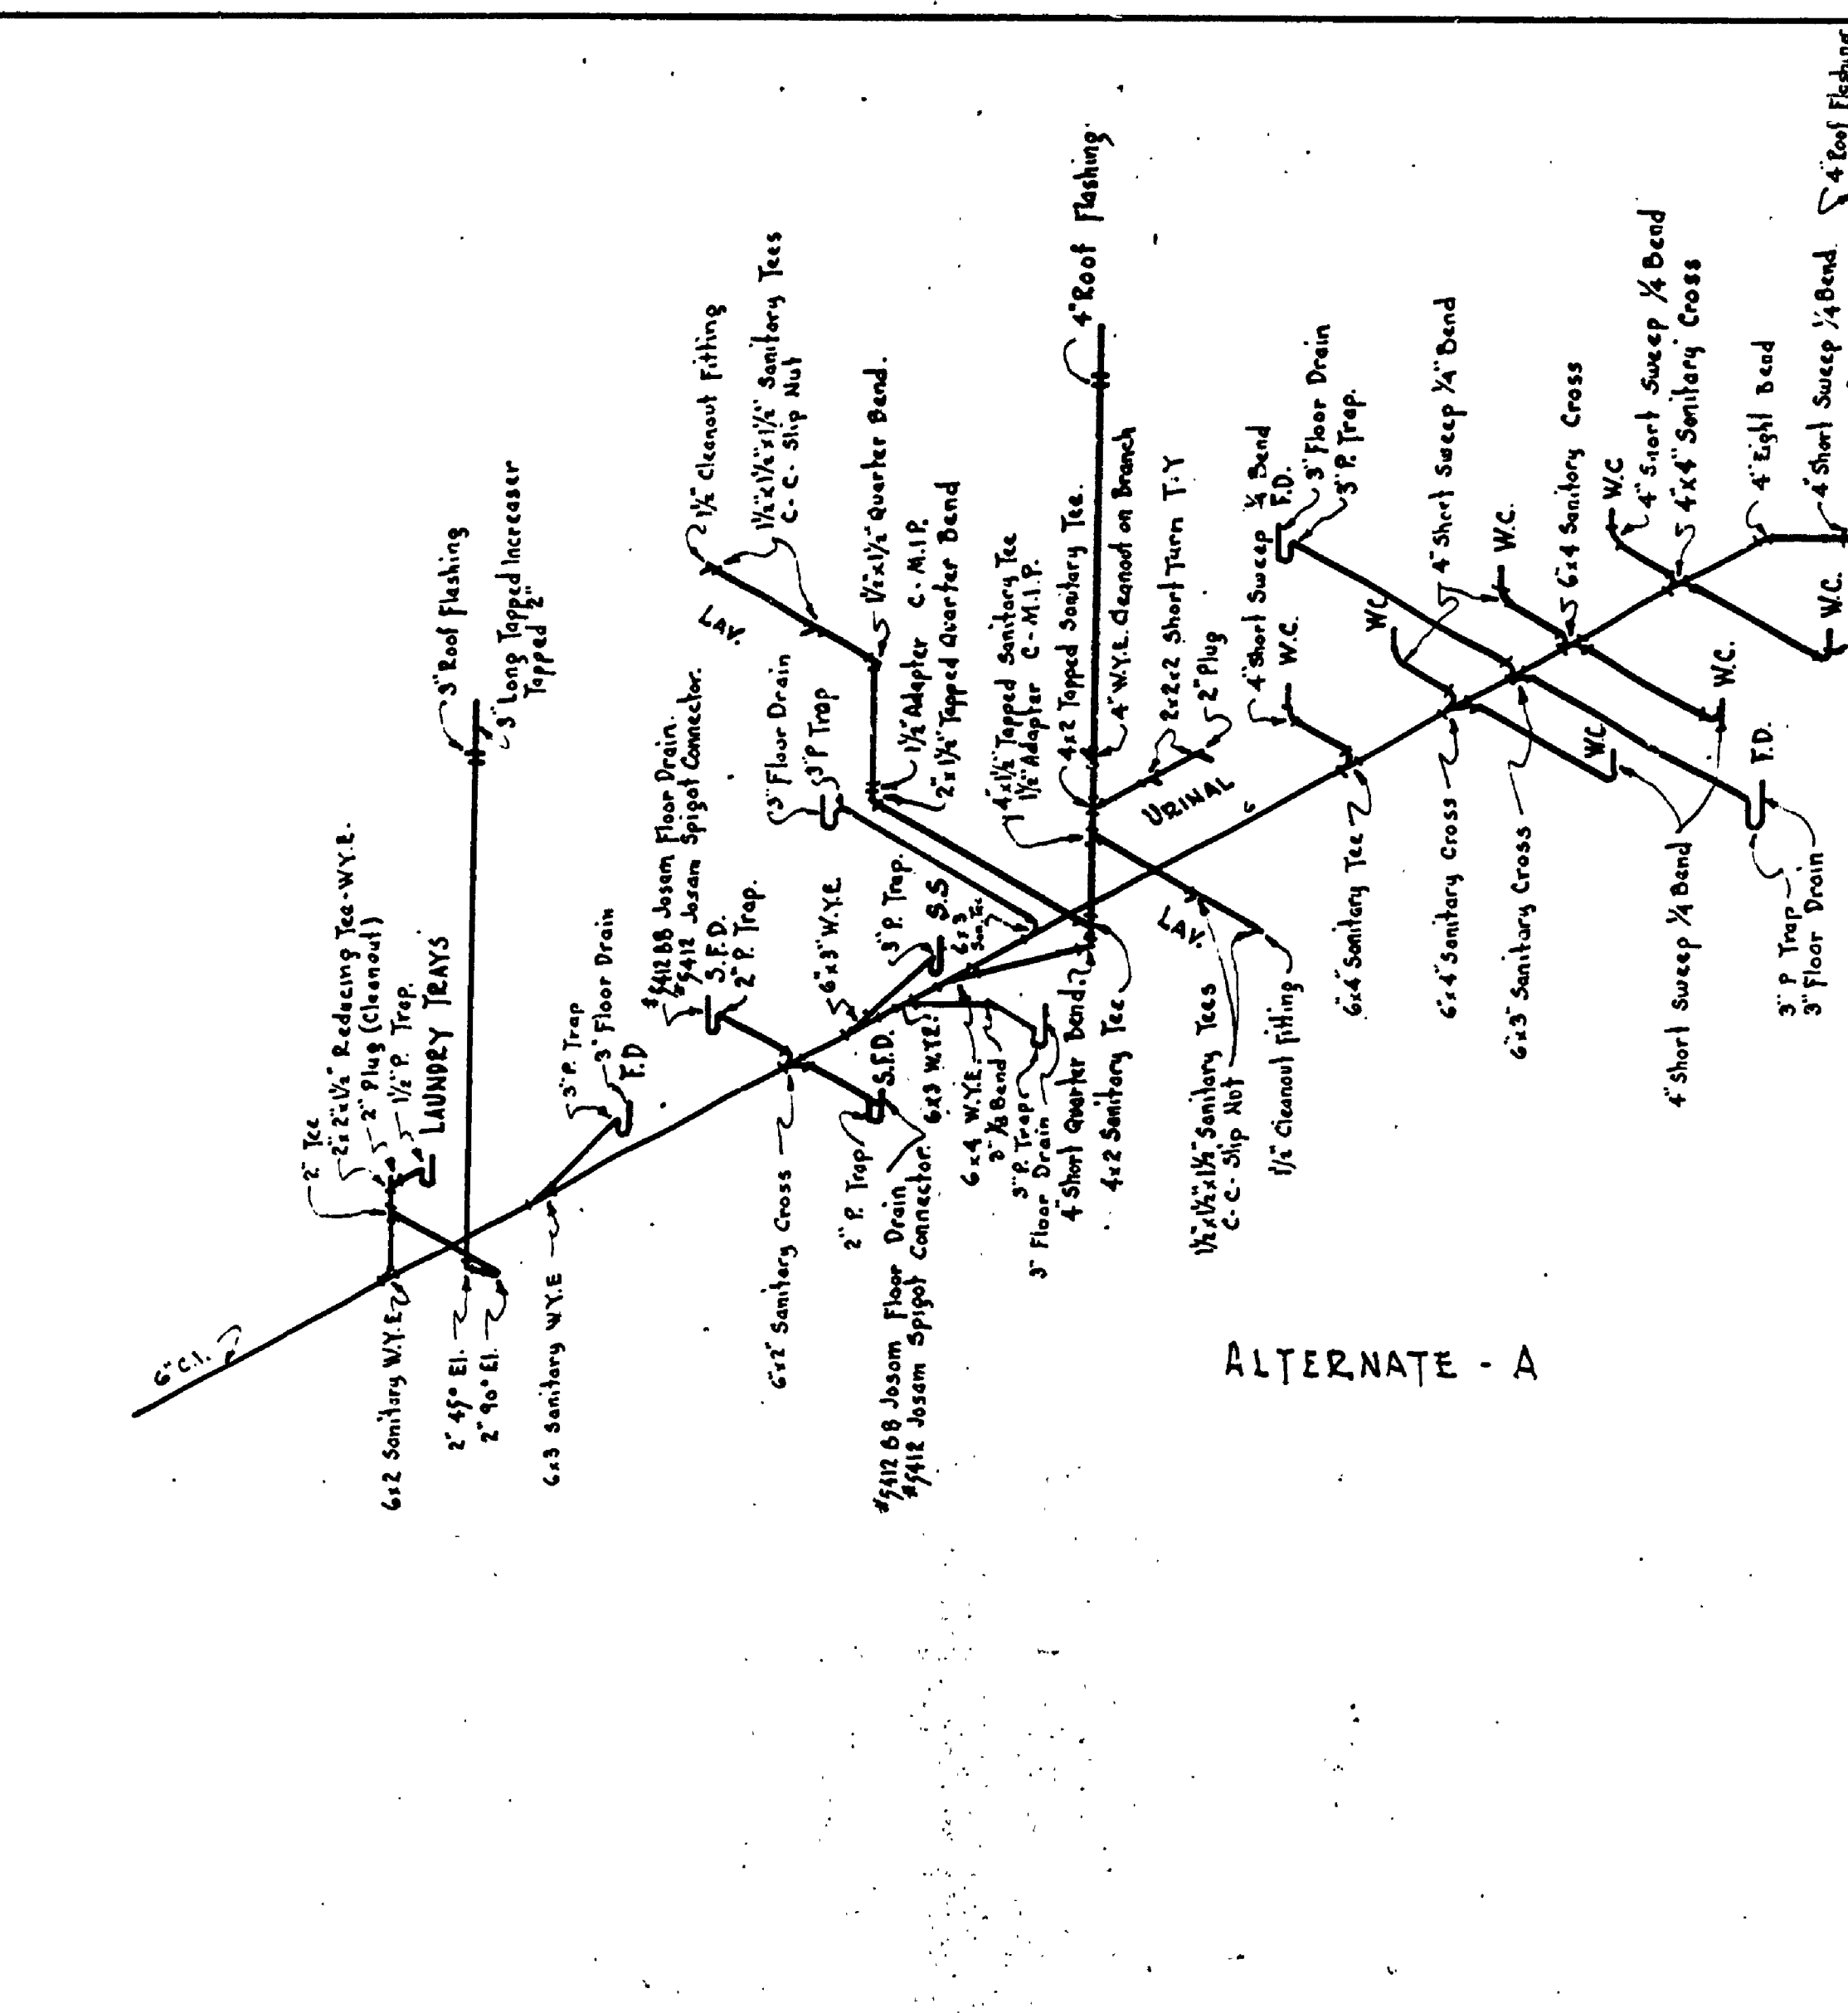
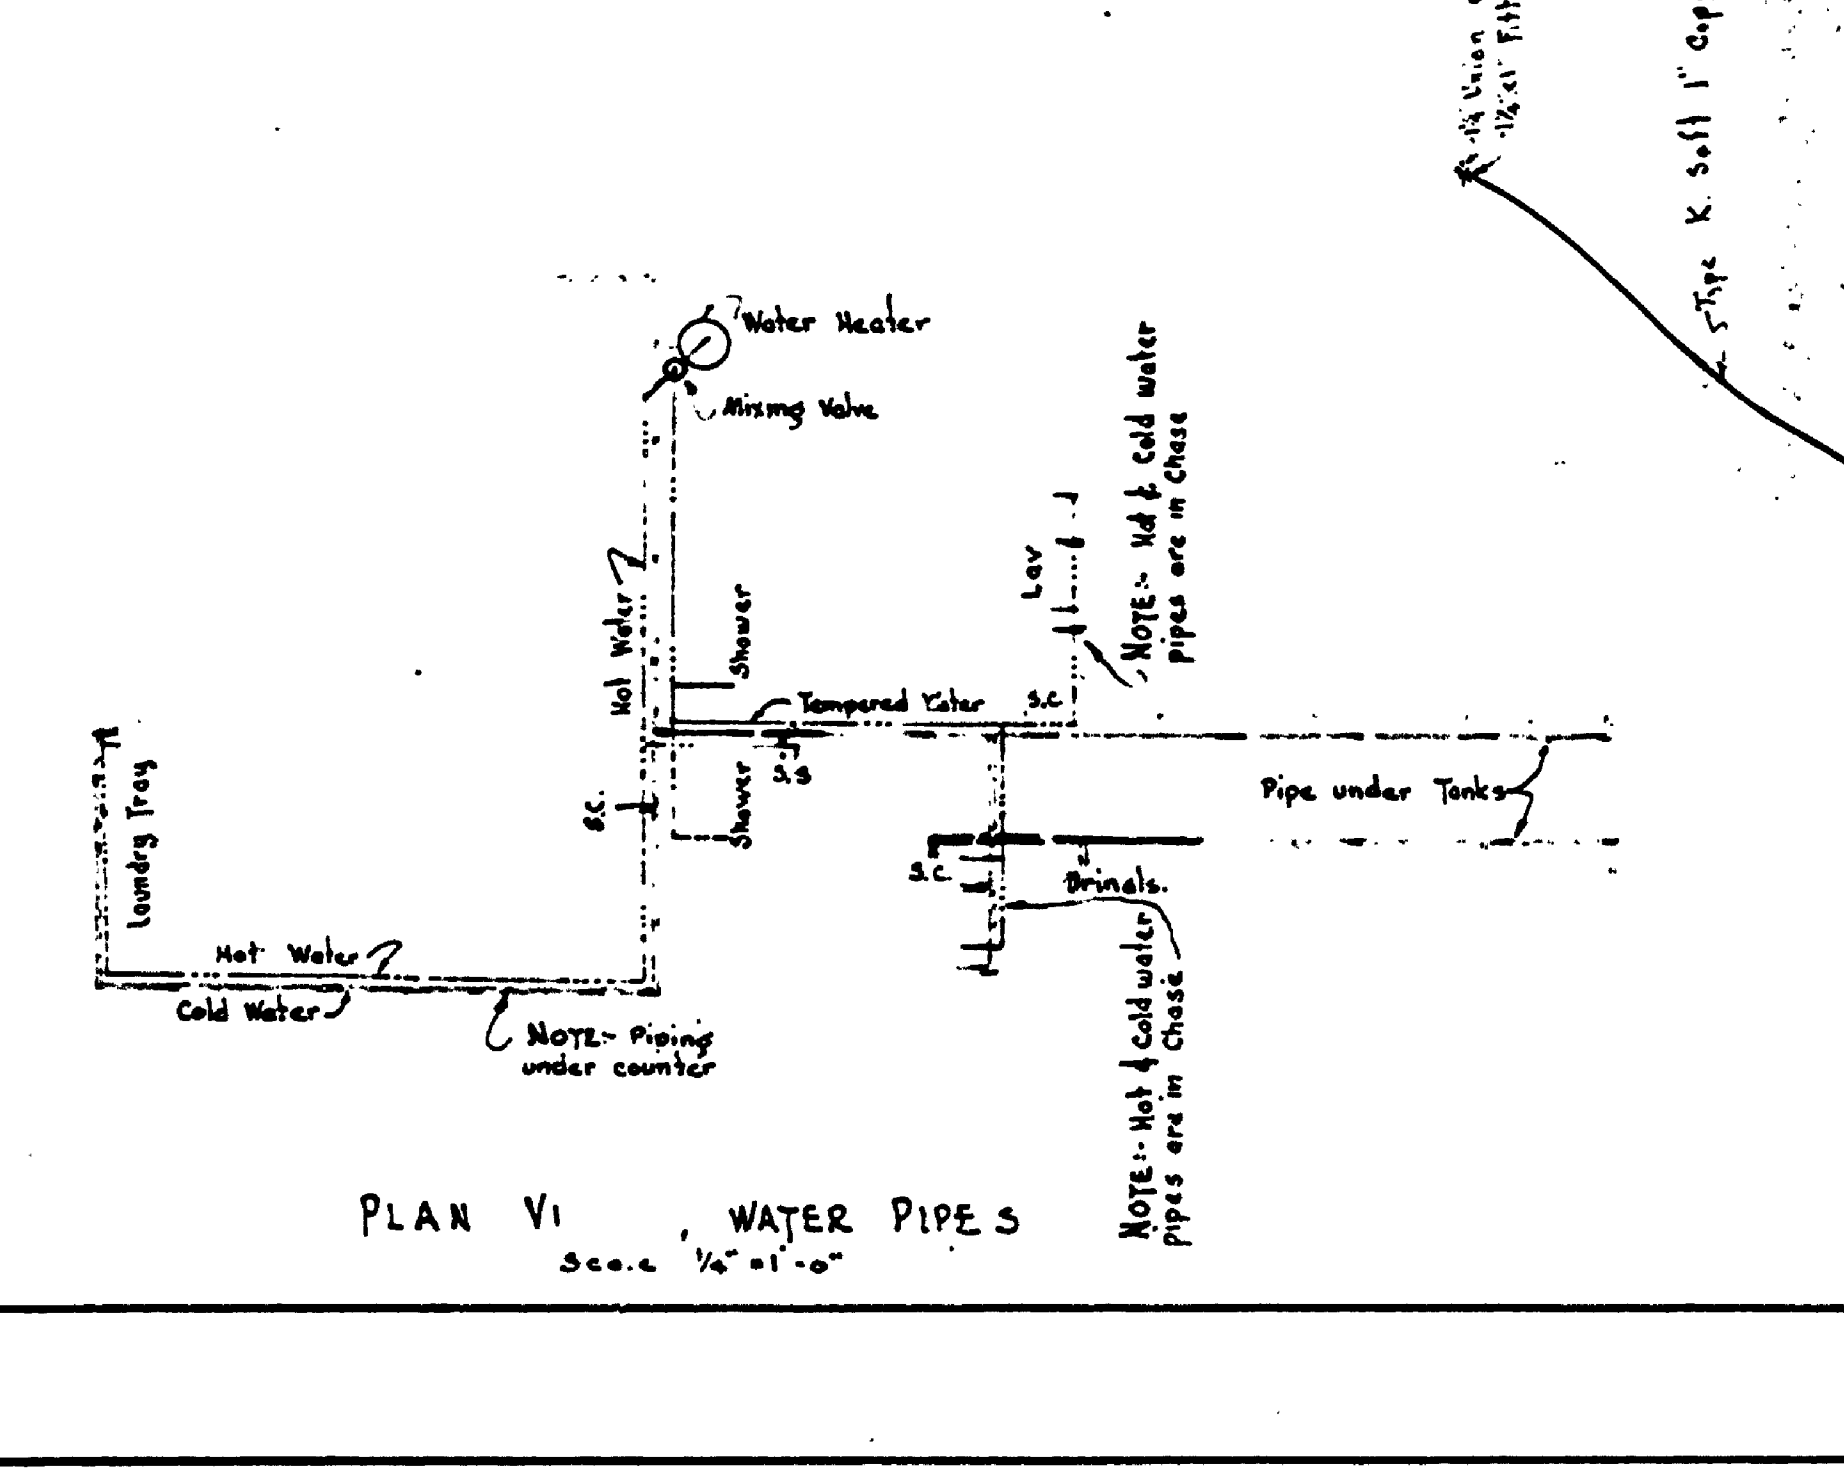
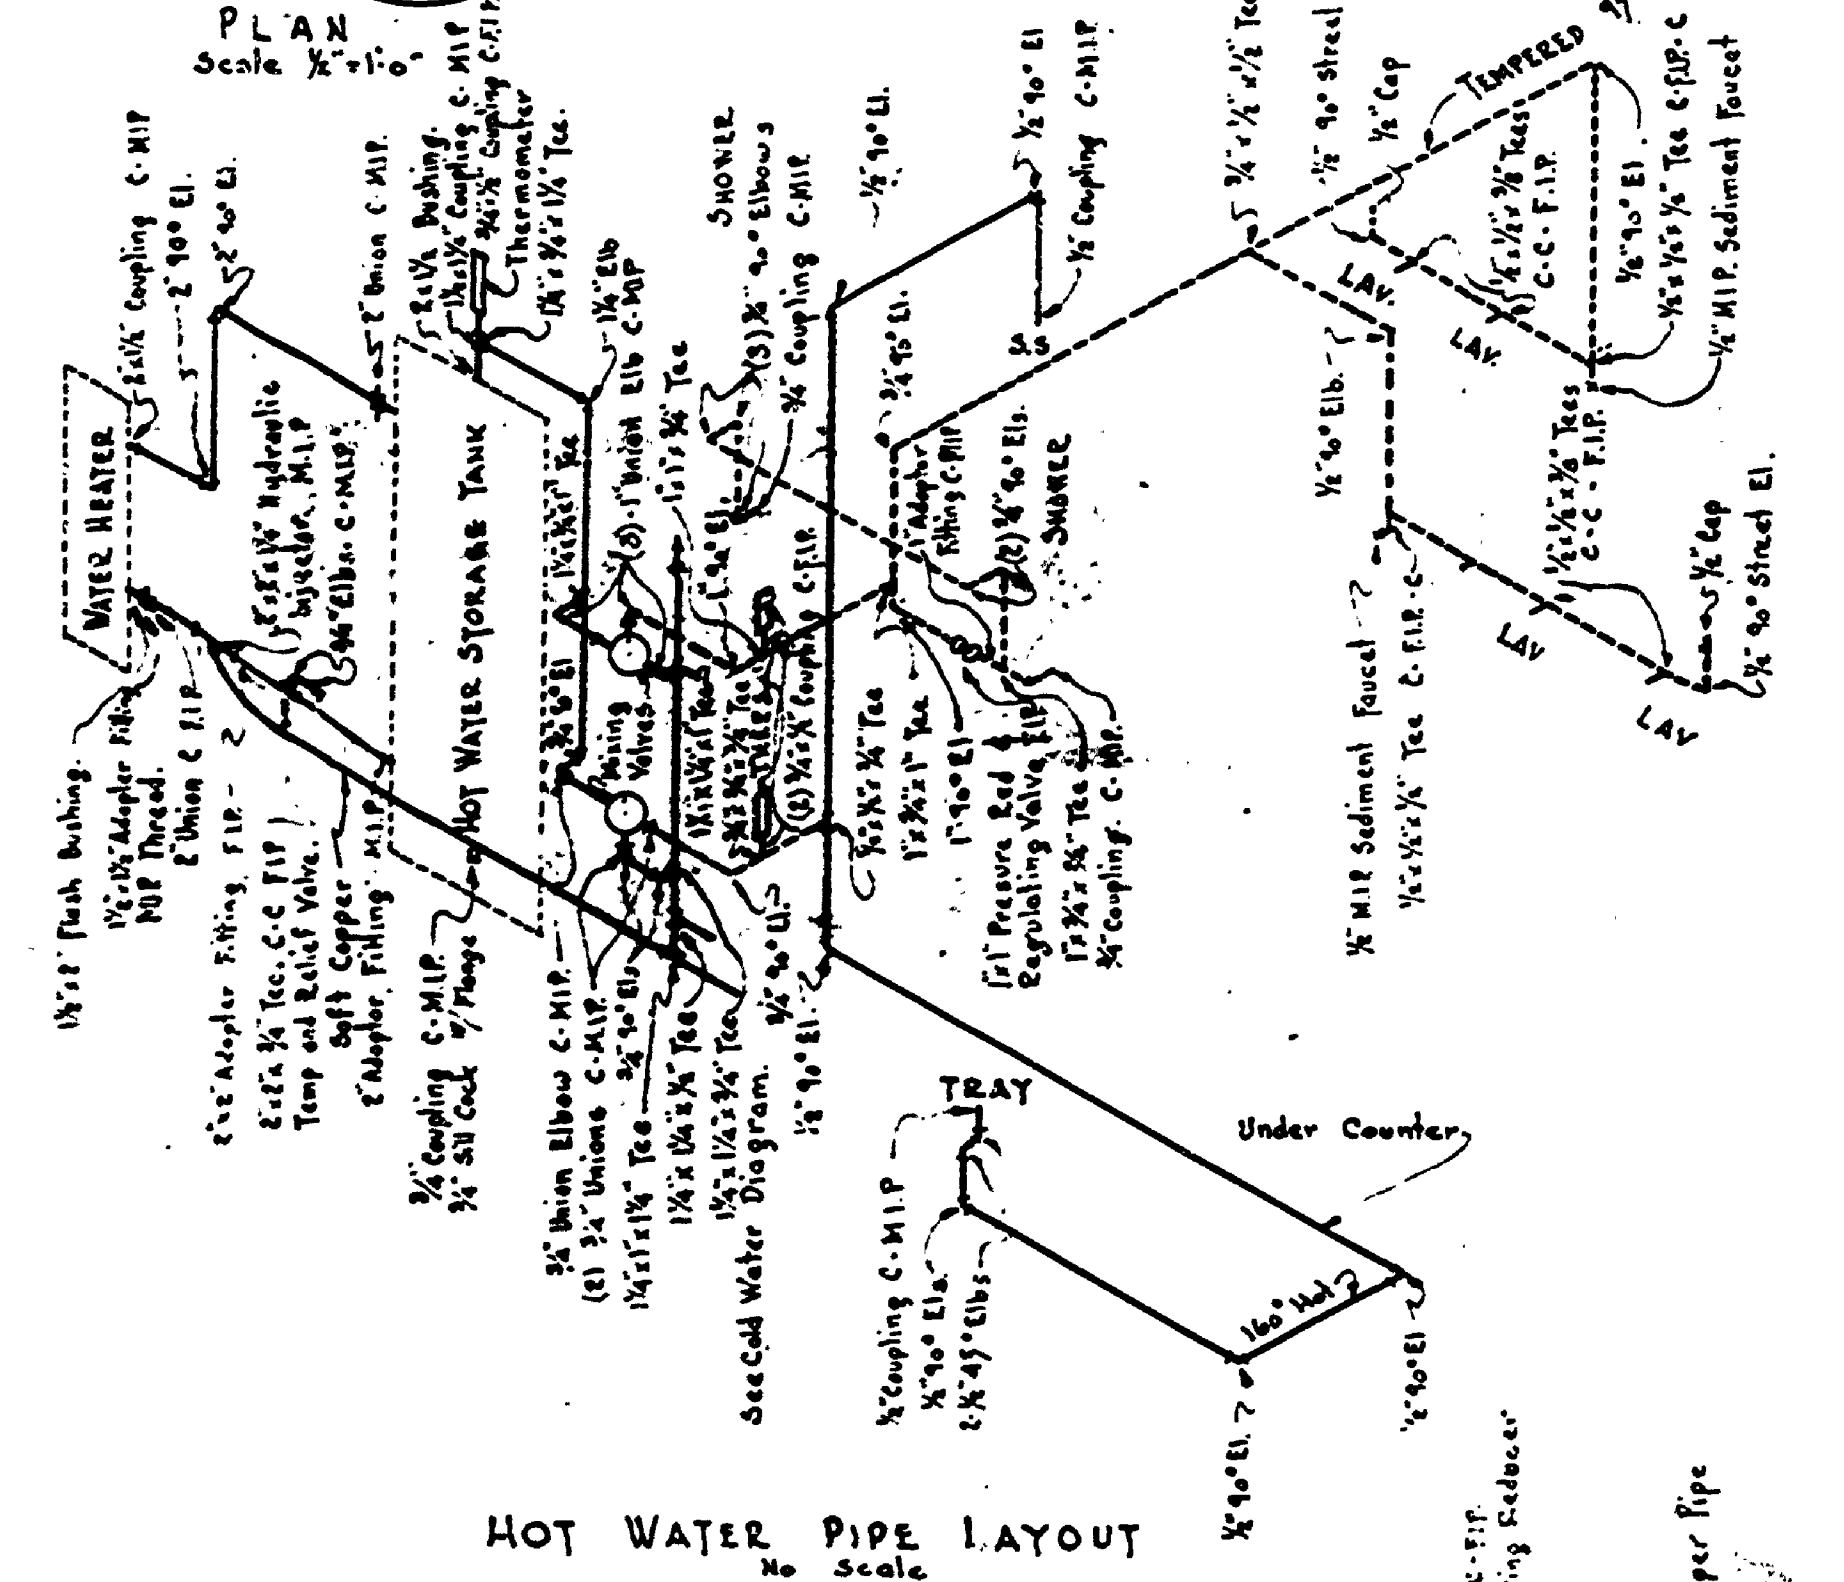



NO.	DATE	BY	REVISIONS
1	7-15-54	J.V.E.	2. Floor Plans Added.
2			
3			
4			
5			
6			

DATE	APPROVED BY	DATE	REVIEWED BY SECTIONS
3-12-54	J.I.R.	3-12-54	ARCHITECTURAL
3-12-54	H.C.M.	3-12-54	ENGINEERING
3-12-54	J.I.R.	3-12-54	LANDSCAPE

DATE	CHECKED BY	DATE	TRACED BY
3-12-54	J.I.R.	3-12-54	J.V.E.

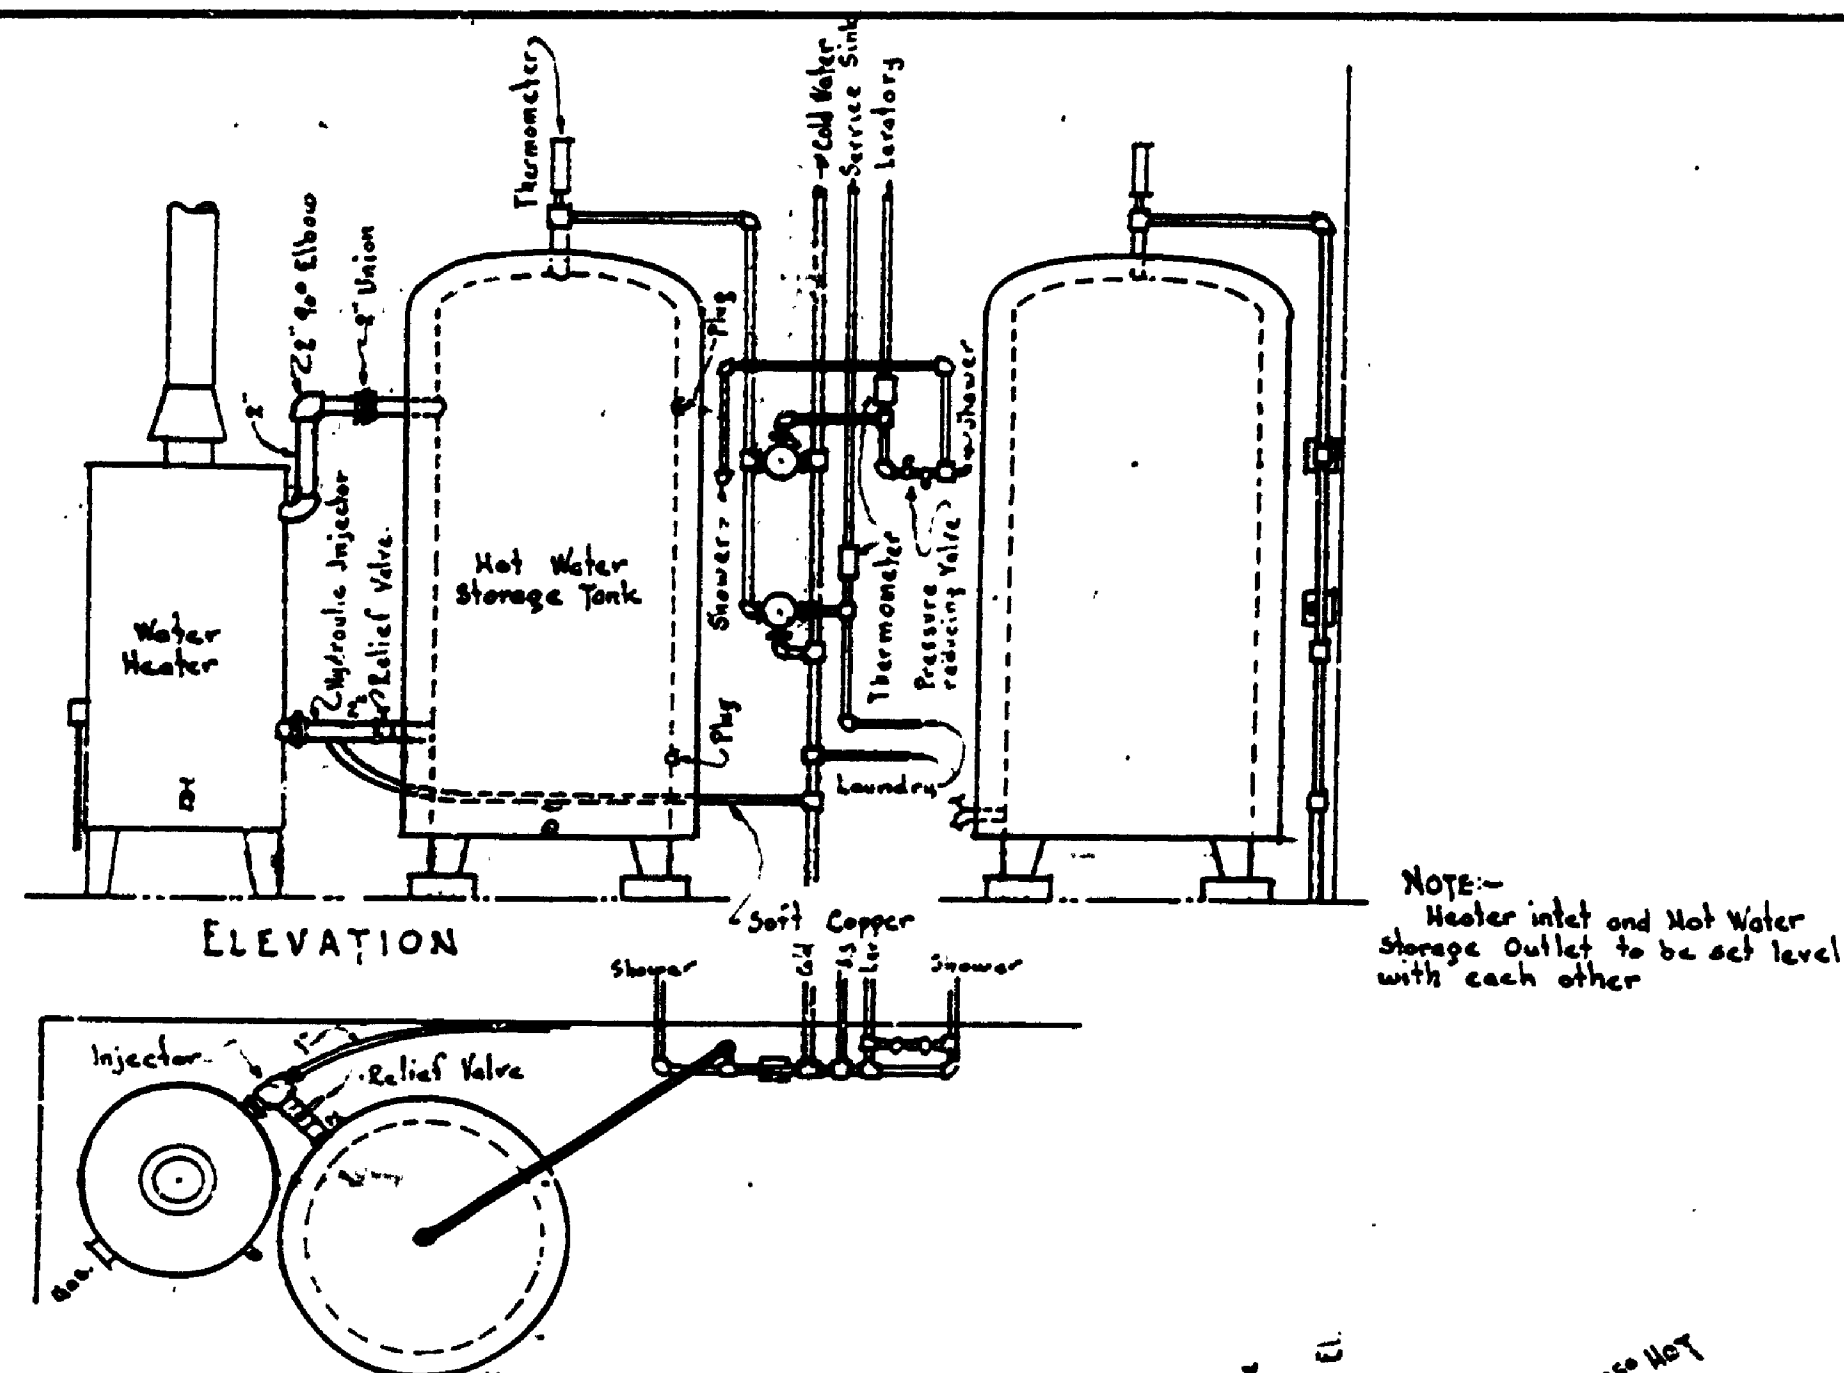

DRAINAGE PIPING DIAGRAM  
No Scale.

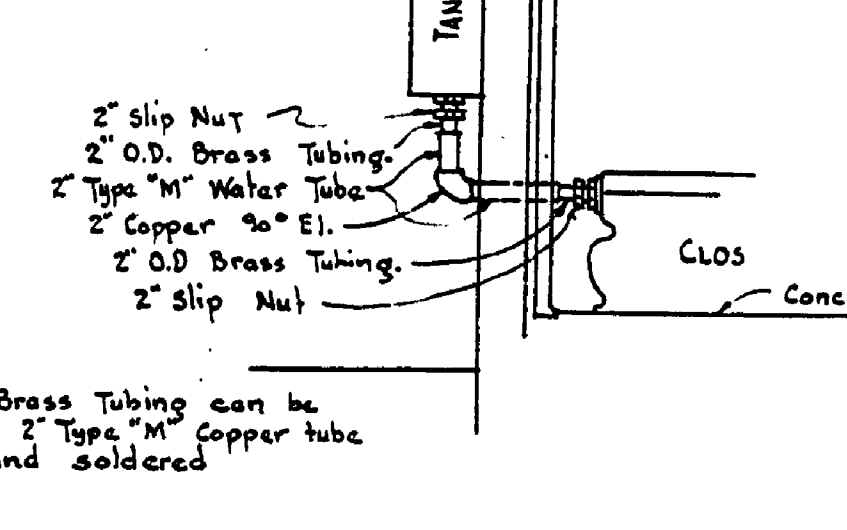

- NOTE:  
2" O.D. Brass Tubing can be slipped over 1 1/2" Type 'M' Water Tube (2" O.D. x 1.315" I.D.) and soldered.
- ELECTRICAL SYMBOLS
- ⊗ Ceiling Light Outlet
  - ⊗ Recessed Ceiling Light Outlet
  - ⊗ Lamp Holder with Pull Switch
  - ⊗ Wall Bracket Light Outlet
  - ⊗ Fluorescent Lampholder
  - ⊗ Duplex Convenience Outlet
  - ⊗ Special outlet
  - ⊗ Single Switch
  - ⊗ Panel Box

