


DRAWN BY J.W.Fish	CHECKED BY V.N.C.	REVIEWED BY SECTIONS		APPROVED BY		NO. DATE	REVISIONS	DATE BY	
		ARCHITECTURAL	ENGINEERING	LANDSCAPE	J.W.Fish				V.N.C.
		DATE		DATE					
		3-23-59		3-23-59					
		J.I.R.		J.I.R.					
		OF DESIGN		IN CHARGE					
		3-23-59		3-23-59					
		J.I.R.		J.I.R.					
		DATE		DATE					
		3-23-59		3-23-59					
		LANDSCAPE		ENGINEERING					
		OF DESIGN		IN CHARGE					
		3-23-59		3-23-59					
		J.I.R.		J.I.R.					
		DATE		DATE					
		3-23-59		3-23-59					

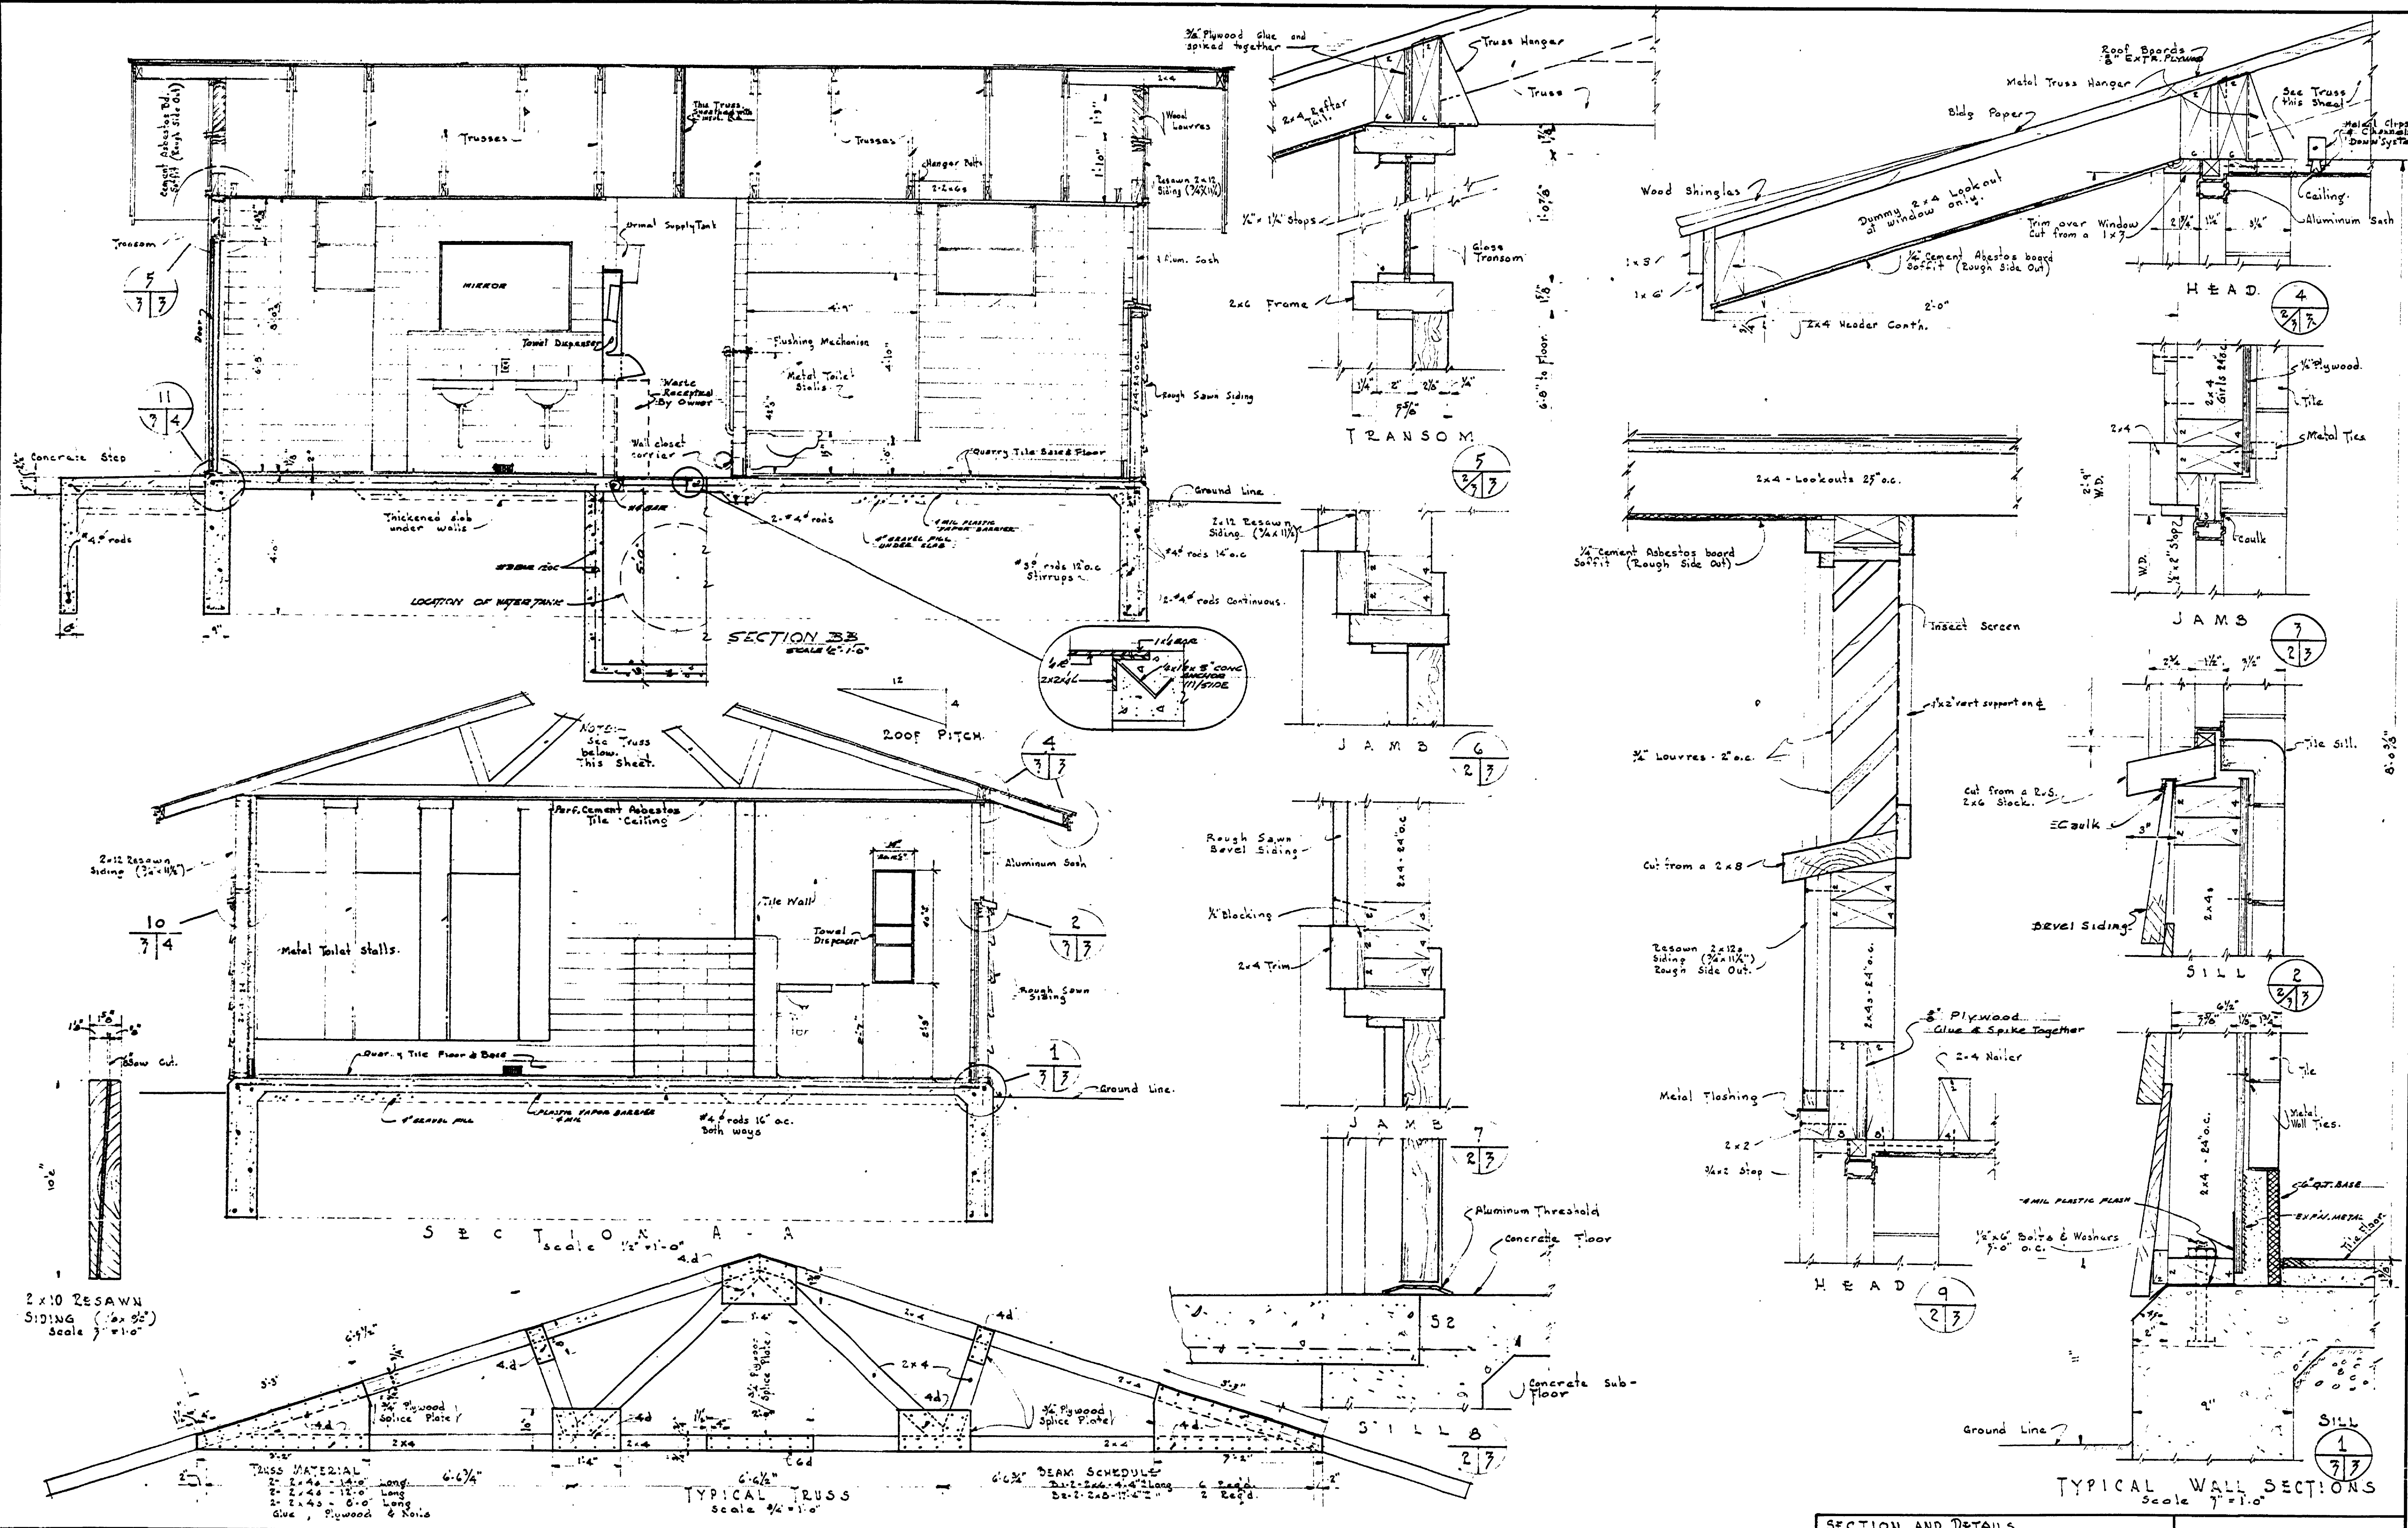

DRAWN BY J.W.Fish		CHECKED BY V.N.C.		REVIEWED BY SECTIONS		APPROVED BY		NO. DATE		REVISIONS		DATE BY	
				ARCHITECTURAL		ENGINEERING		LANDSCAPE		J.W.Fish		V.N.C.	
				DATE		DATE							
		3-23-59		3-23-59		3-23-59		3-23-59					
		J.I.R.		J.I.R.		J.I.R.		J.I.R.					
		OF DESIGN		IN CHARGE									
		3-23-59		3-23-59									
		J.I.R.		J.I.R.									
		DATE		DATE									
		3-23-59		3-23-59									

MICHIGAN DEPARTMENT OF CONSERVATION
 PARKS AND RECREATION DIVISION

SECTION AND DETAILS
 JARQUAMENON FALLS STATE PARK
 UPPER FALLS
 PICNIC AREA TOILET.

SHEET NO. 3 OF 7
 PLAN NO. A-106