


TAHQAMENON FALLS STATE PARK LOWER FALLS TOILET BUILDING

PROJECT NO. PR46-258-300-019

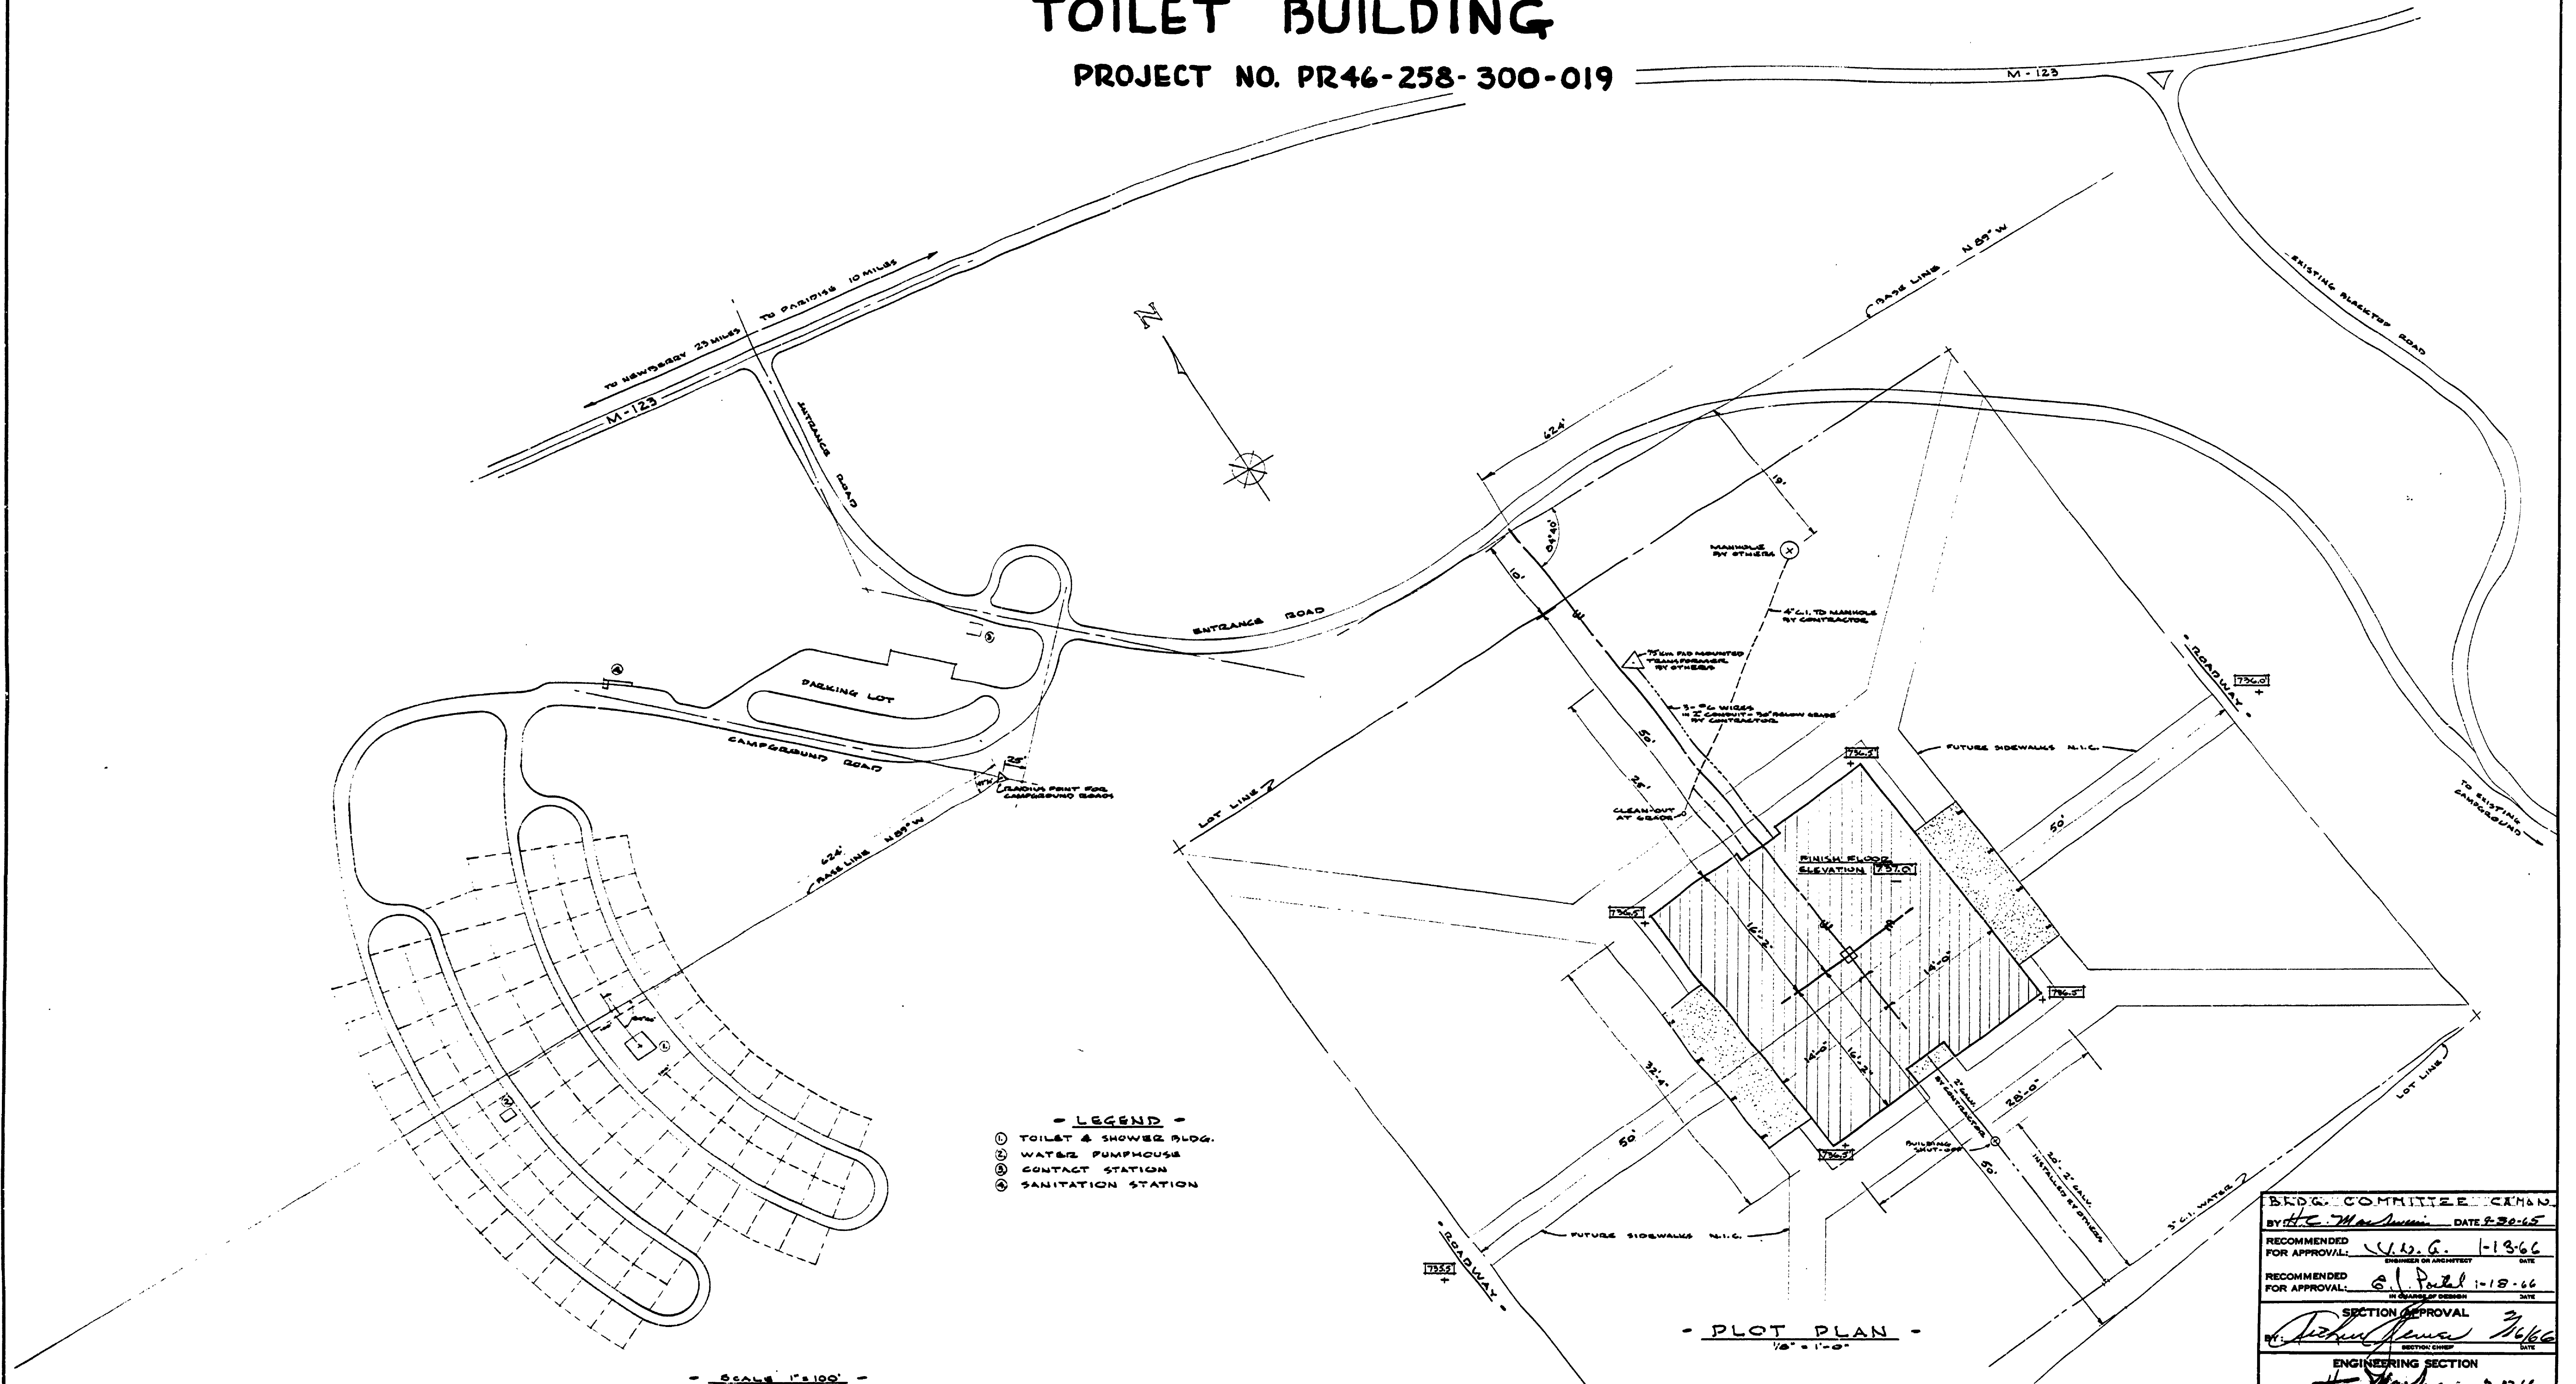

- LEGEND -
- ① TOILET & SHOWER BLDG.
 - ② WATER PUMPHOUSE
 - ③ CONTACT STATION
 - ④ SANITATION STATION

- PLOT PLAN -
1/8" = 1'-0"

- SCALE 1" = 100' -

BY: <i>H. E. Macomber</i> DATE: 8-20-65	
RECOMMENDED FOR APPROVAL:	<i>W. G. G.</i> 1-13-66
RECOMMENDED FOR APPROVAL:	<i>G. L. Paul</i> 1-18-66
SECTION APPROVAL	
<i>Richard Hanna</i> 2/6/66	
ENGINEERING SECTION	
<i>H. E. Macomber</i> 2-17-66	
APPROVED: <i>H. E. Macomber</i> DATE: 2-17-66	
TAHQAMENON FALLS STATE PARK - TOILET BUILDING -	
SHEET 1 OF 3	PLAN NO. A-1009

SURVEYED BY	DRAWN BY	NO.	DATE	BY	REVISIONS	NO.	DATE	BY	REVISIONS
	QMM	12-65	1.			3.			
DESIGNED BY	CHECKED BY	DATE	2.			4.			

MICHIGAN
DEPARTMENT OF CONSERVATION

- TITLE SHEET -

SHEET NO. 1 OF 3
FOR PROJECT NO. PR46-258-300-019