


# TAHQAMENON FALLS STATE PARK RIVERMOUTH SECTION

CONSTRUCTION PLANS FOR

PROJECT NO.

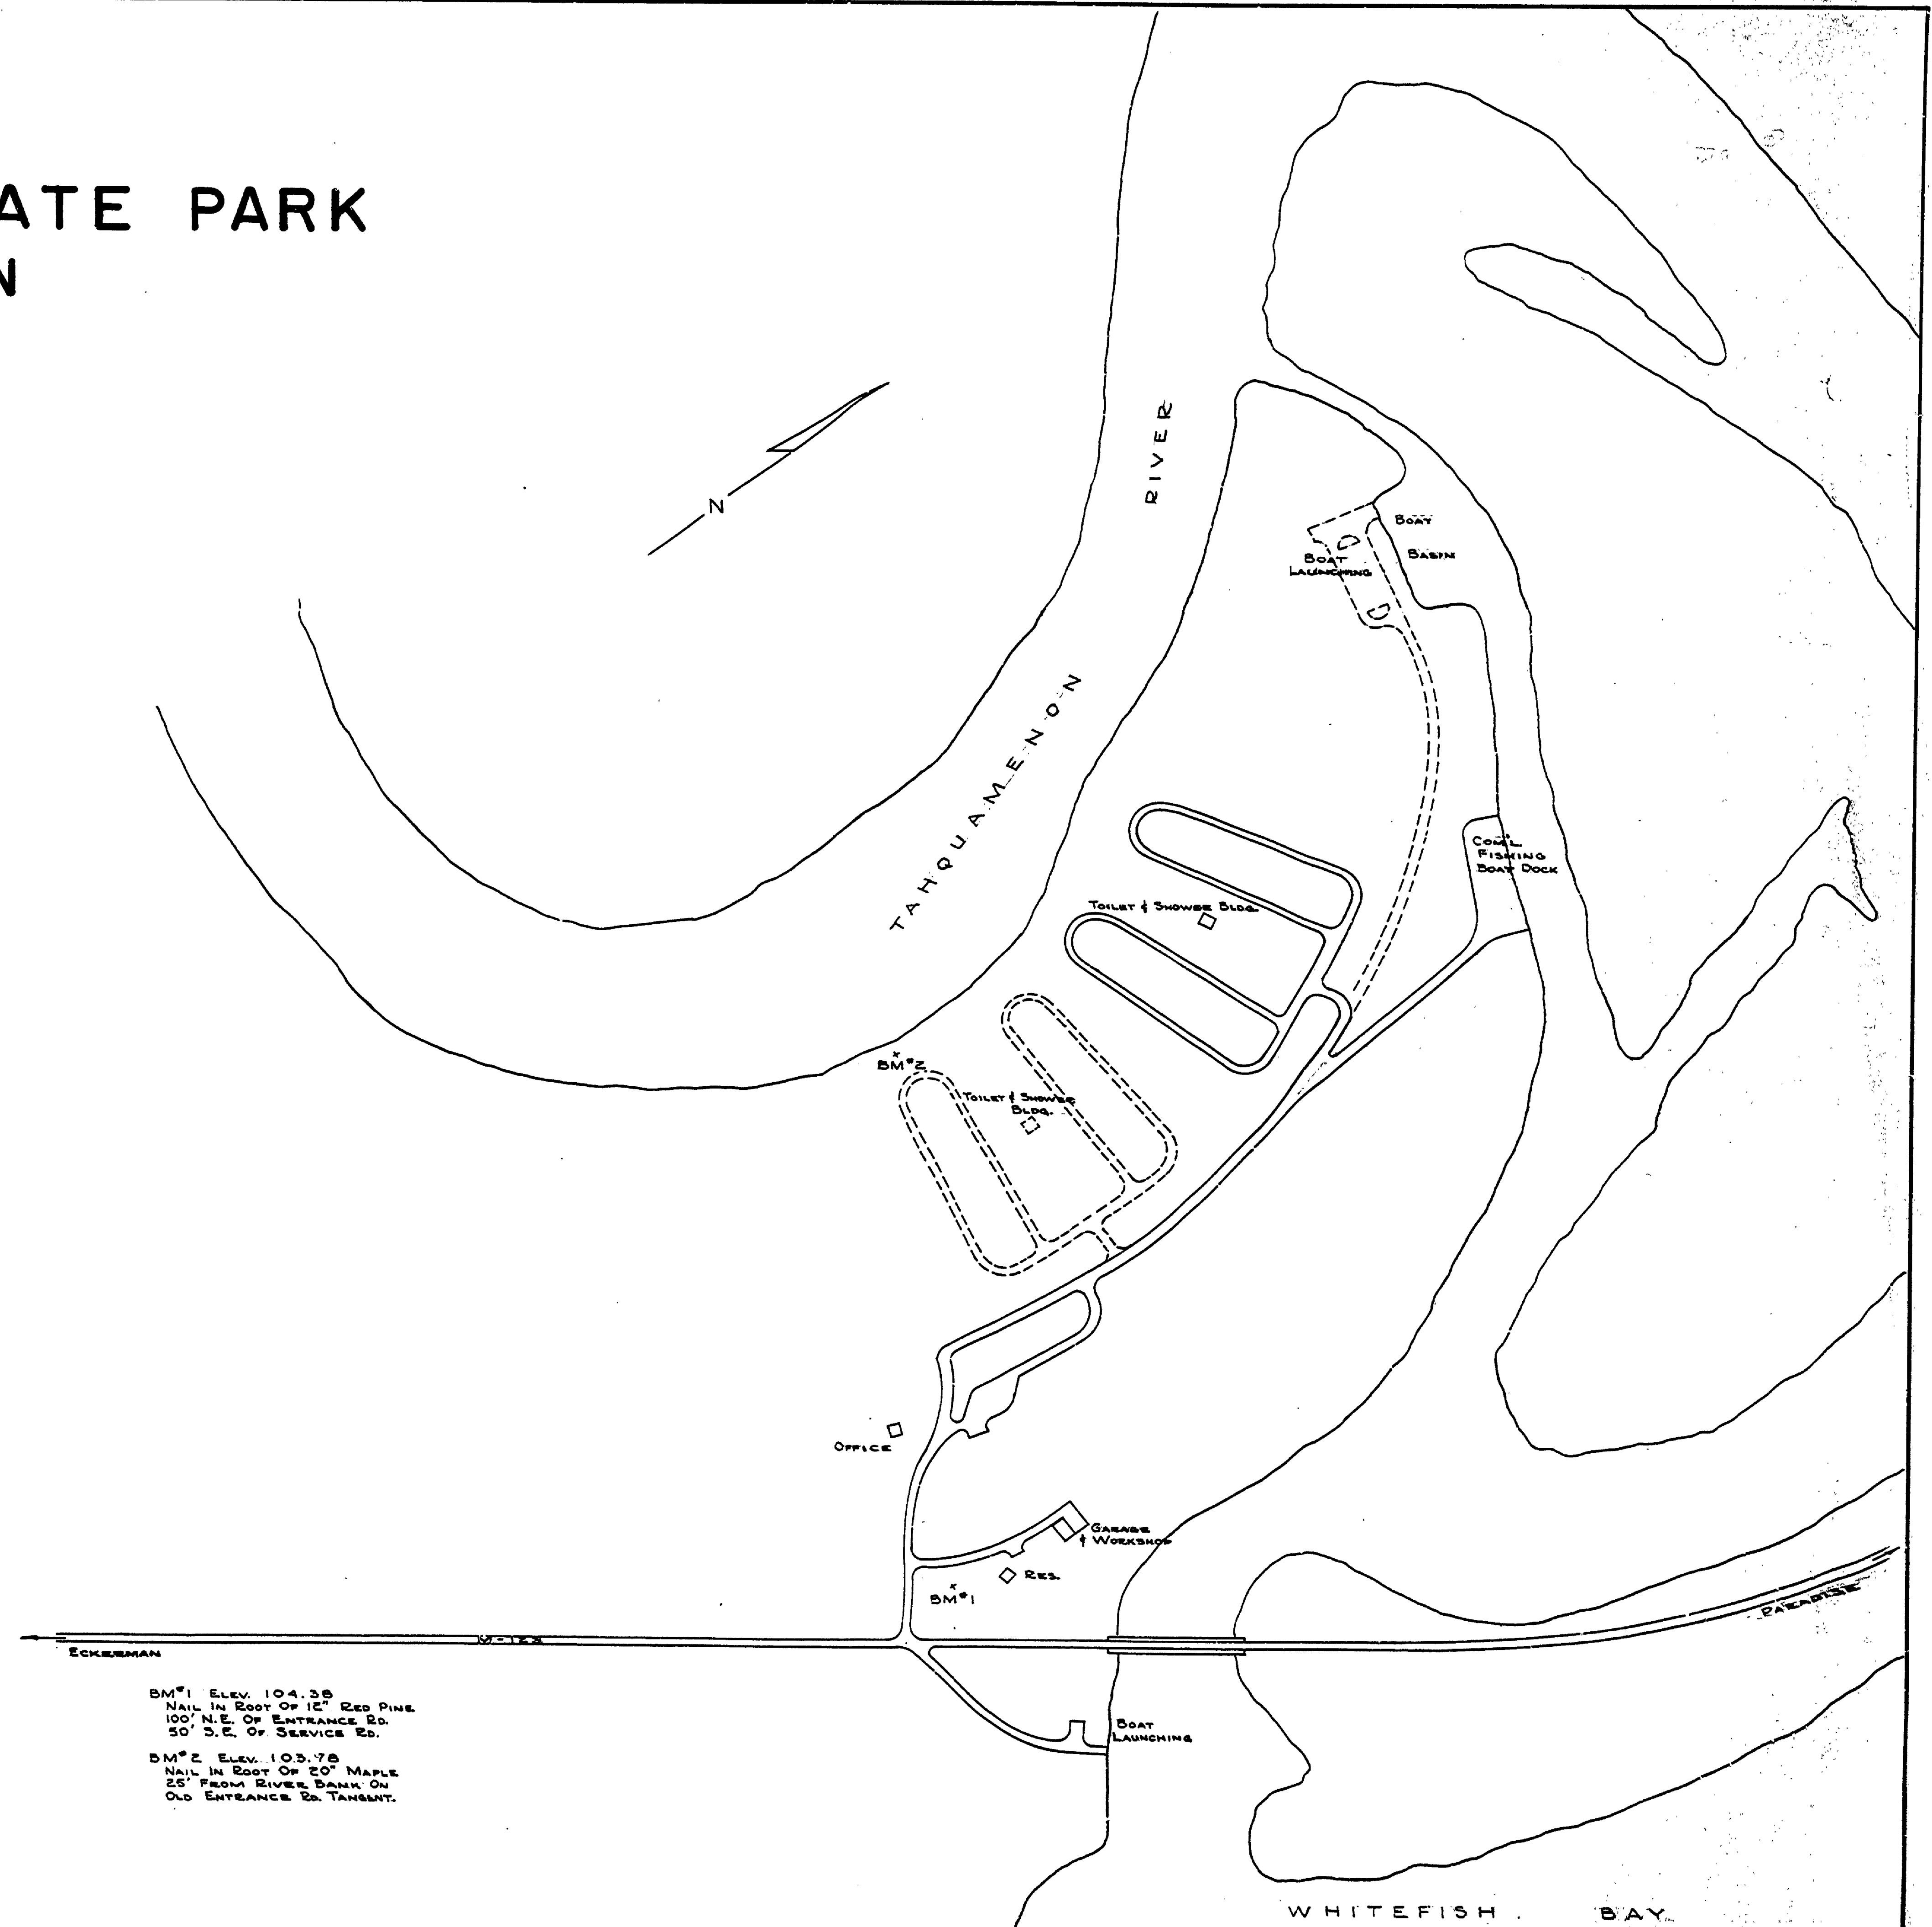

BM#1 ELEV. 104.35  
NAIL IN ROOT OF 12" RED PINE  
100' N.E. OF ENTRANCE RD.  
50' S.E. OF SERVICE RD.

BM#2 ELEV. 105.78  
NAIL IN ROOT OF 20" MAPLE  
25' FROM RIVER BANK ON  
OLD ENTRANCE RD. TANGENT.

DESIGNED BY	DATE	REVIEWED	DATE	APPROVED	DATE	NO.	DATE BY	REVISIONS	DATE BY
ARCHITECTURAL						1		4	
ENGINEERING						2		5	
LANDSCAPE						3		6	

MICHIGAN  
DEPARTMENT OF CONSERVATION  
PARKS AND RECREATION DIVISION

TAHQAMENON FALLS STATE PARK  
RIVERMOUTH SECTION

SHEET  
NO. 1  
OF 1

PLAN NO.  
E-