


END ELEVATION.

SIDE ELEVATION.

PLAN.

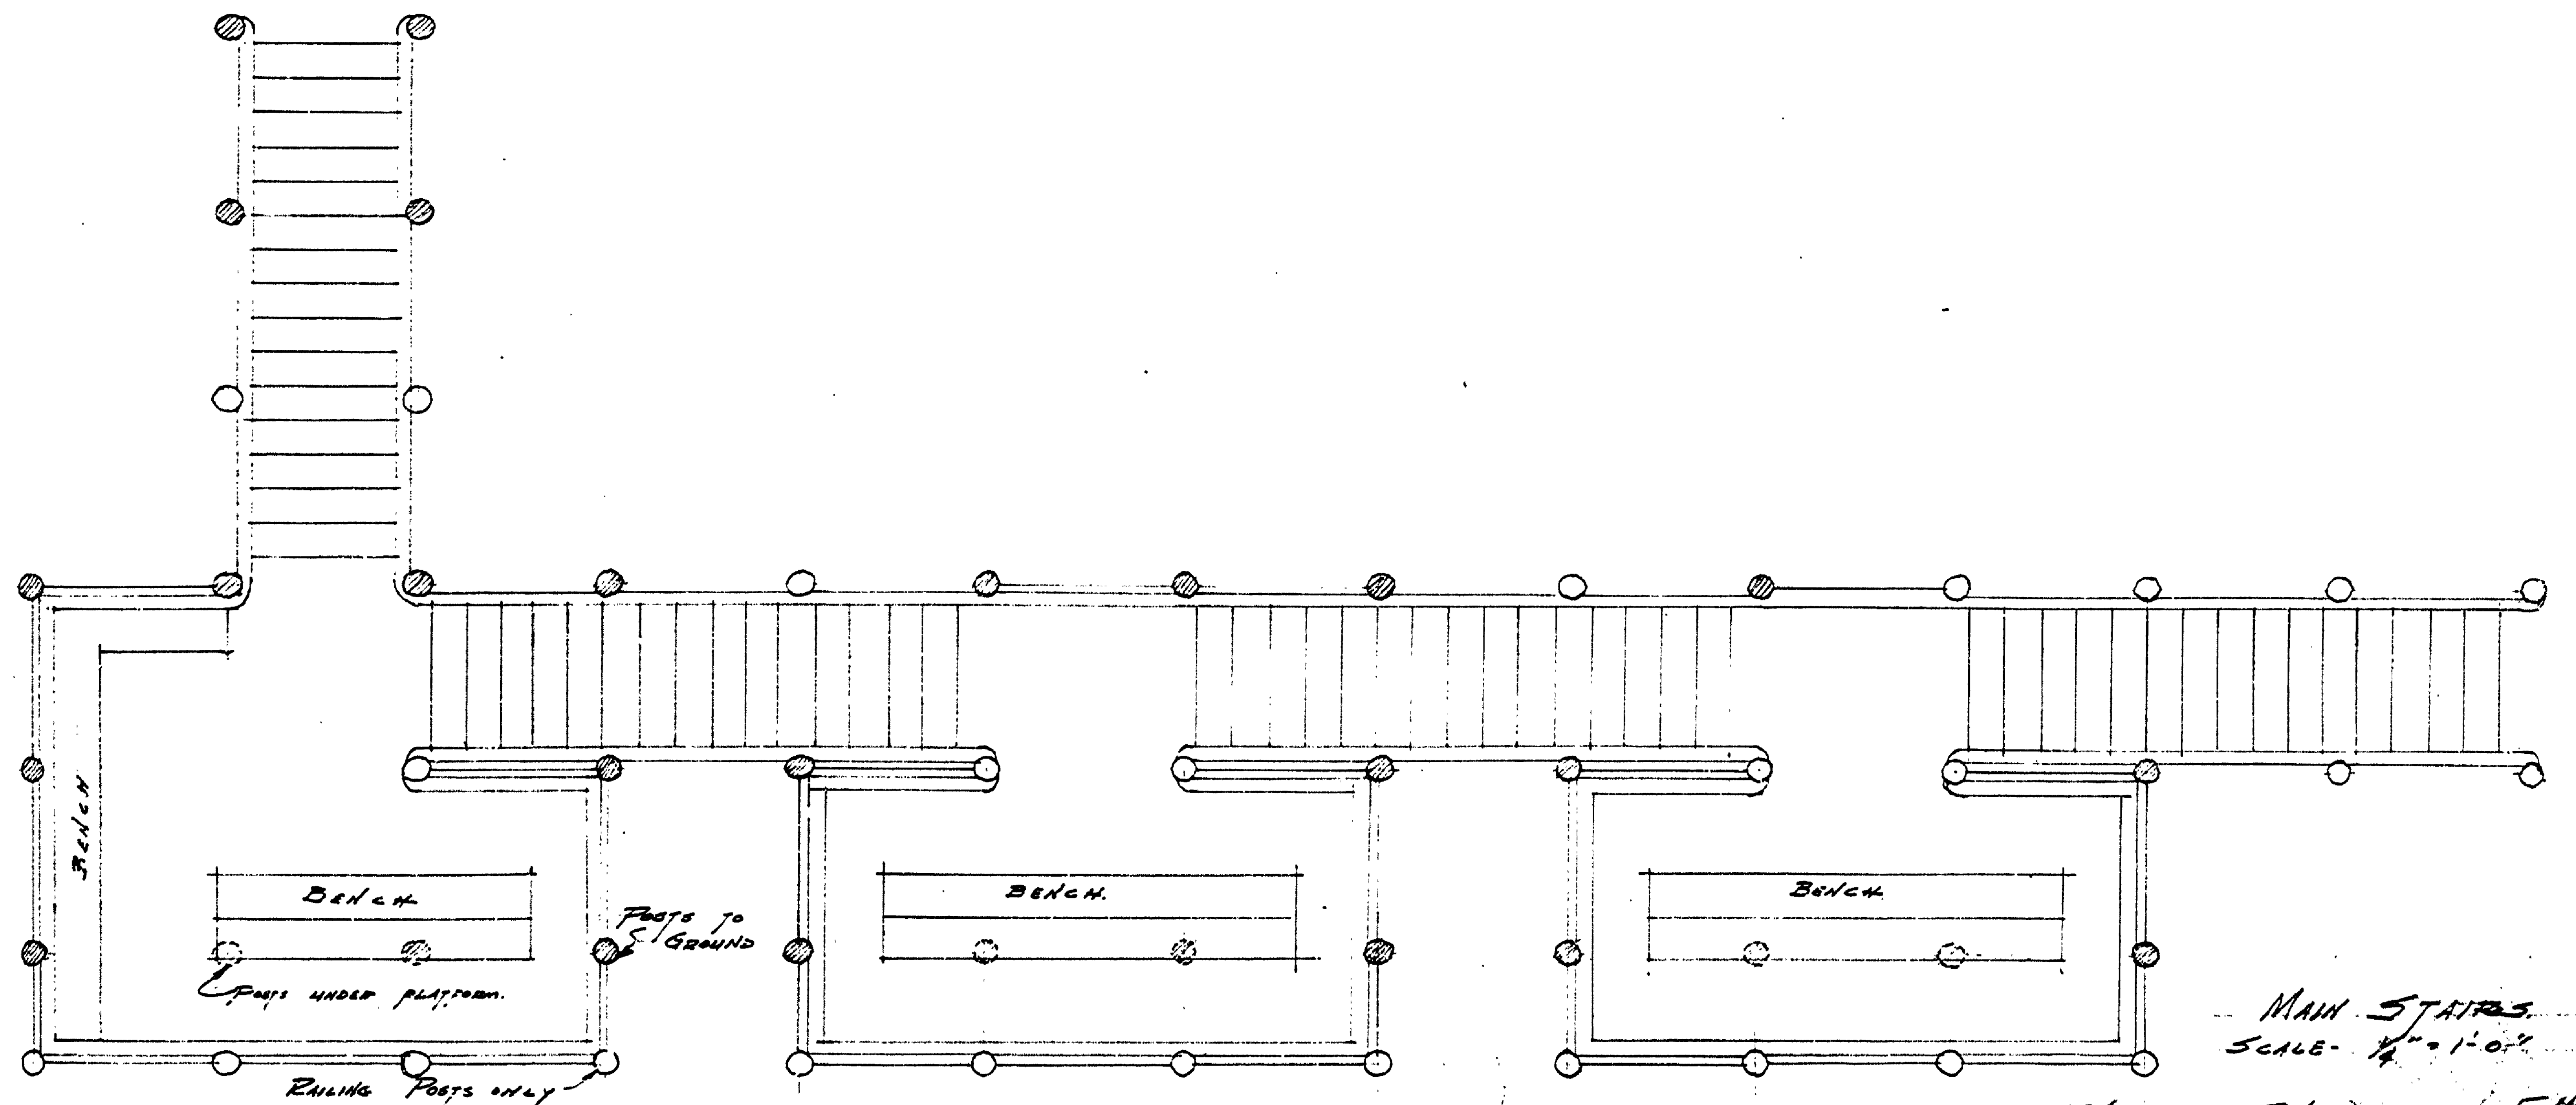

MAN STAIRS
SCALE - 1/4" = 1'-0"

1940
Tahquamenon Falls, S.P.
E96