


DATE: 2/13/42
 BY: G.A. Shadko
 PLAN
 SUBMITTED: 2/13/42
 PLATED: 2/13/42
 REVISIONS: NONE
 NO. OF SHEETS: 1

DATE: 2/13/42
 BY: G.A. Shadko
 PROFILE
 SUBMITTED: 2/13/42
 PLATED: 2/13/42
 REVISIONS: NONE
 NO. OF SHEETS: 1

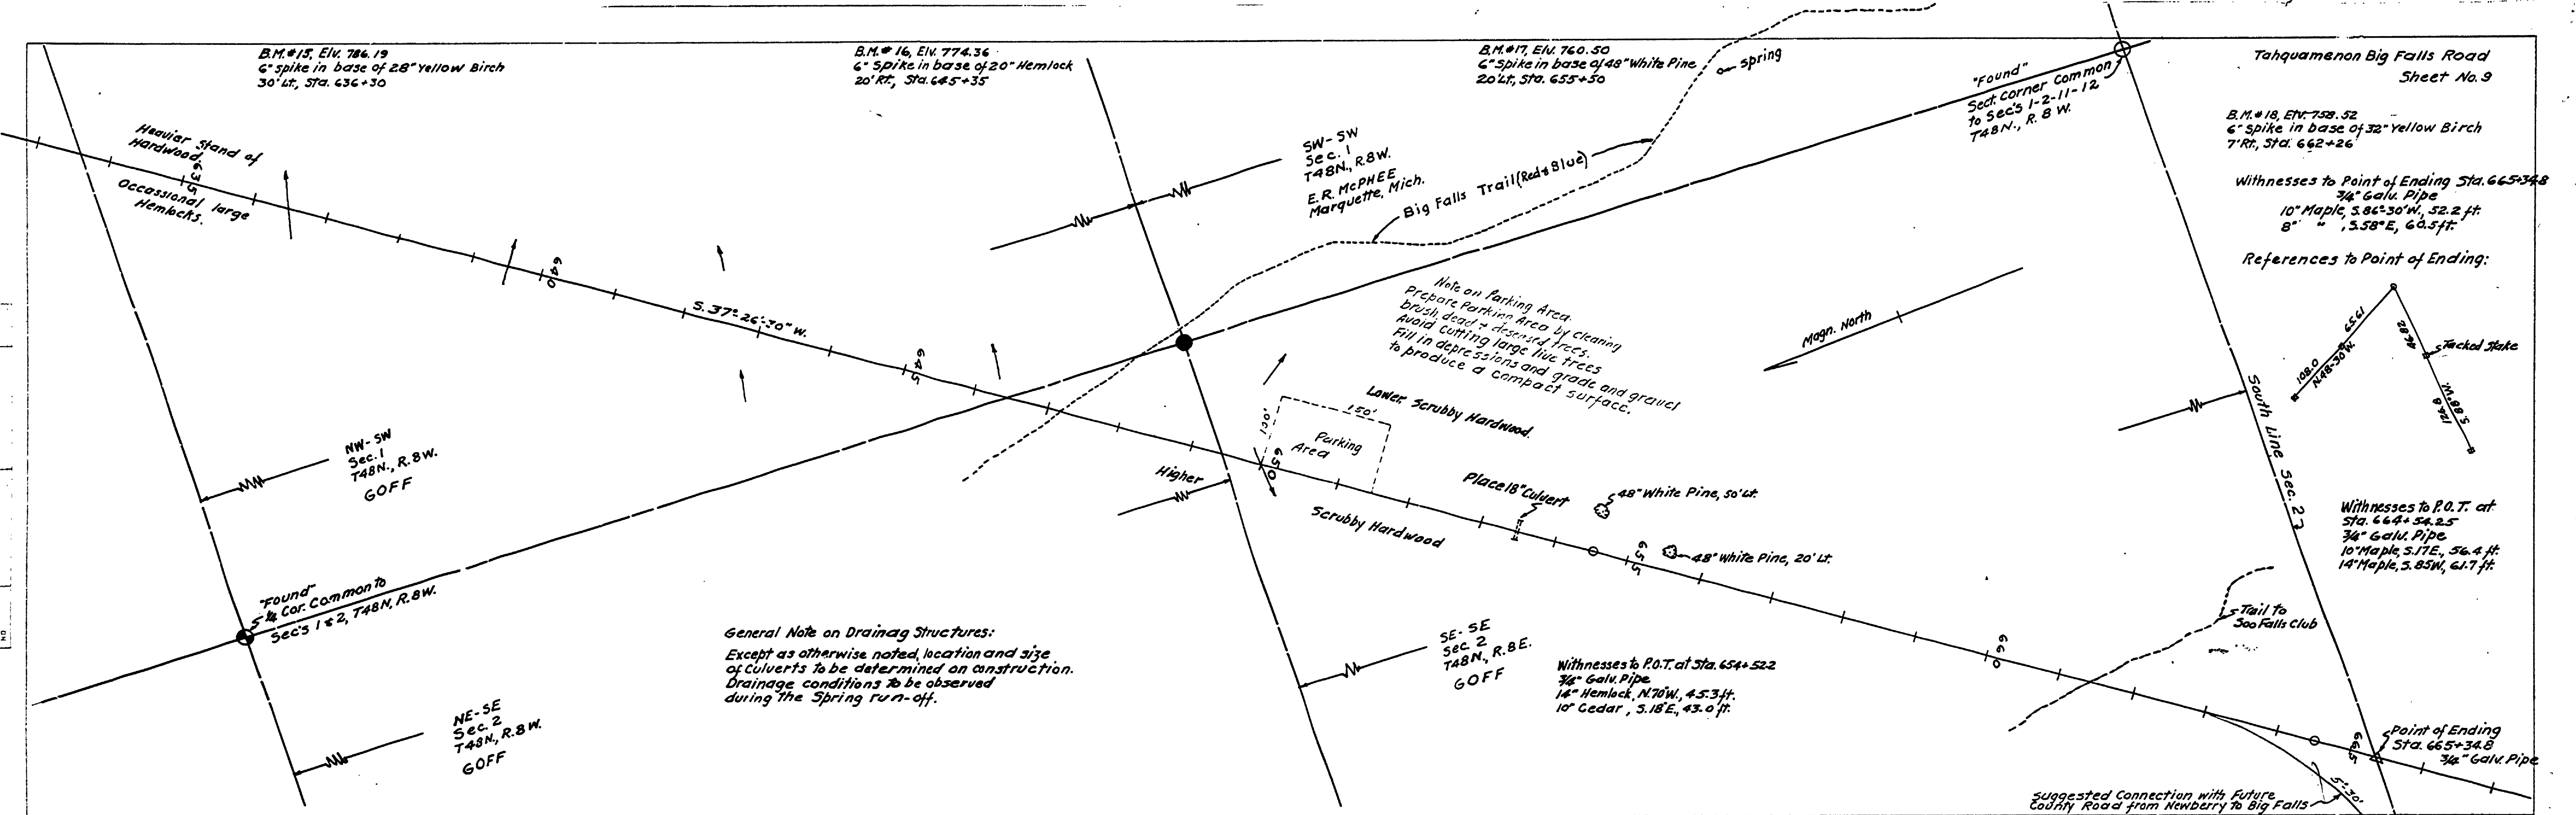

General Note on Drainage Structures:
 Except as otherwise noted, location and size of culverts to be determined on construction. Drainage conditions to be observed during the Spring run-off.

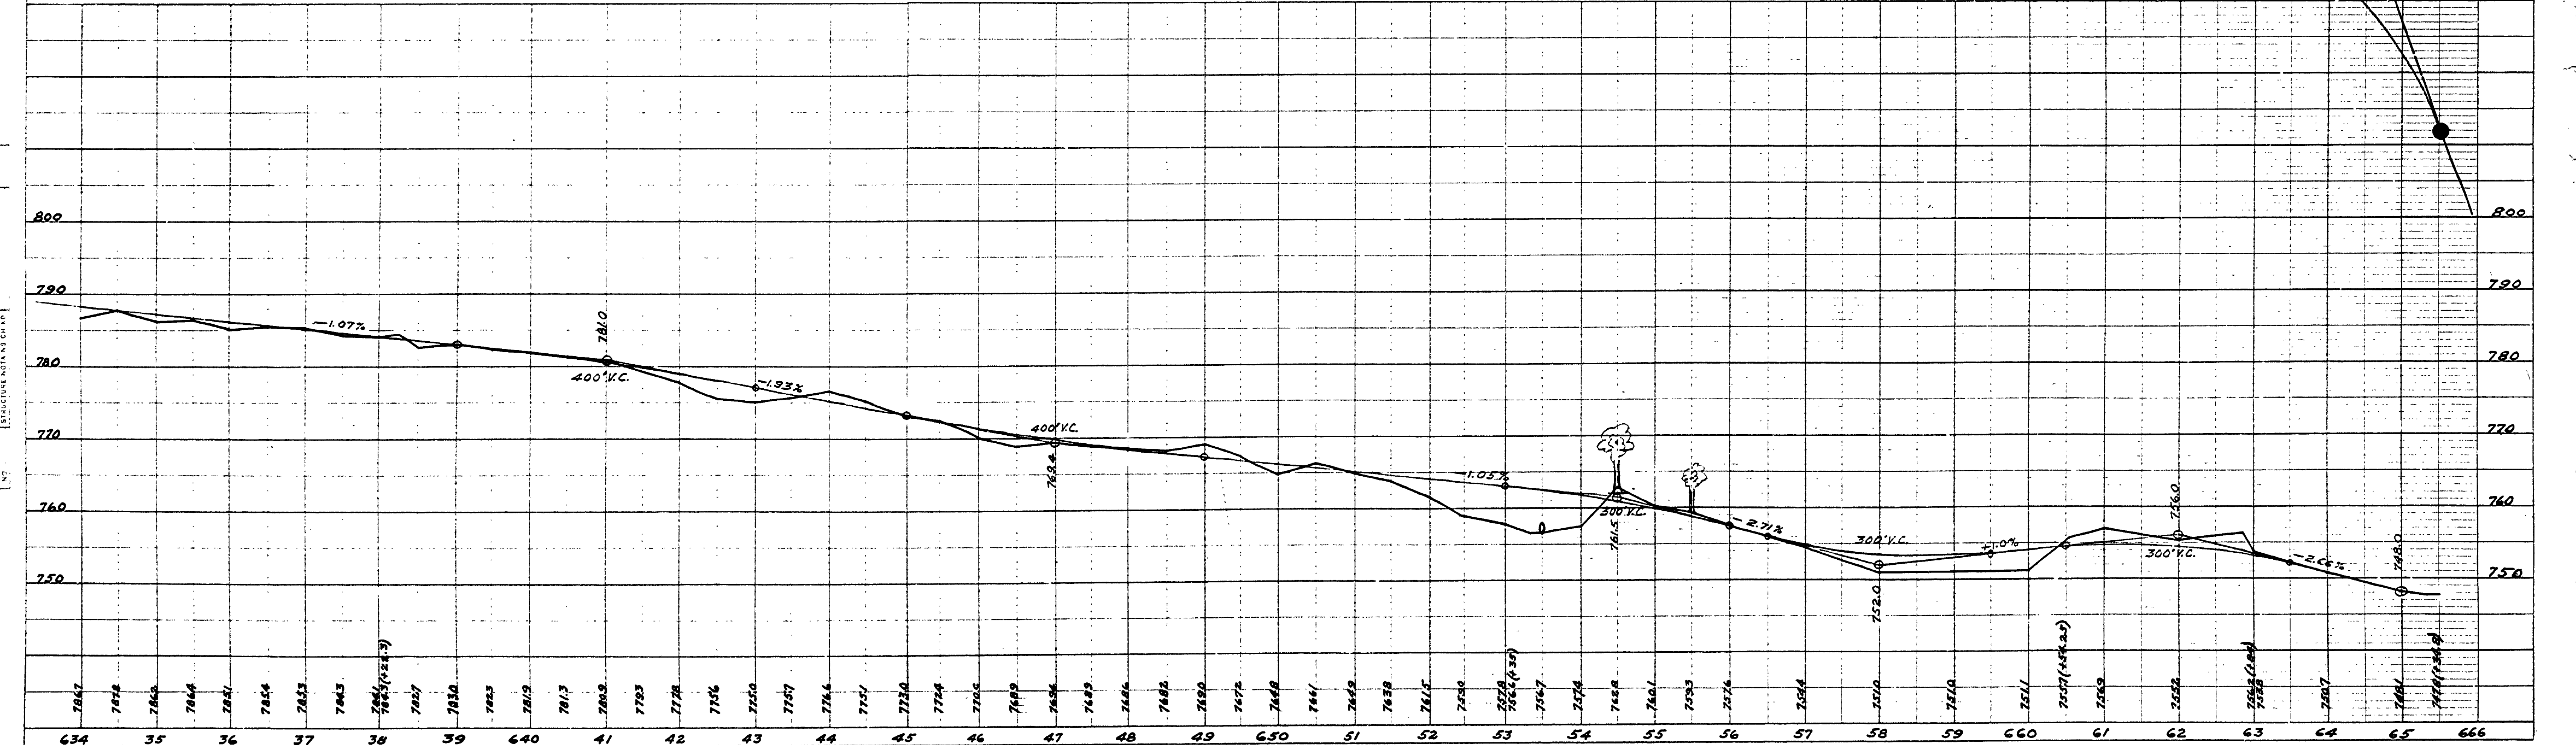


PLATE 1-PLAN-PROFILE B. & N. STANDARD
 (11 1/2" x 17 1/2" PAPER SIZE AND PRINTED IN U. S. A.)
 EUGENE DEFFORD, CIV. ENGR.