


DRAWN BY S. J. H.	CHECKED BY DATE	REVIEWED BY SECTIONS		APPROVED BY <i>[Signature]</i> DATE 6/1/68	NO. DATE BY	REVISIONS	DATE BY	
		ARCHITECTURAL B. M. H.	ENGINEERING P. H. H.					LANDSCAPE D. P. W.
				ASSISTANT CHIEF IN CHARGE DATE 6-25-68				

# MASS DIAGRAM

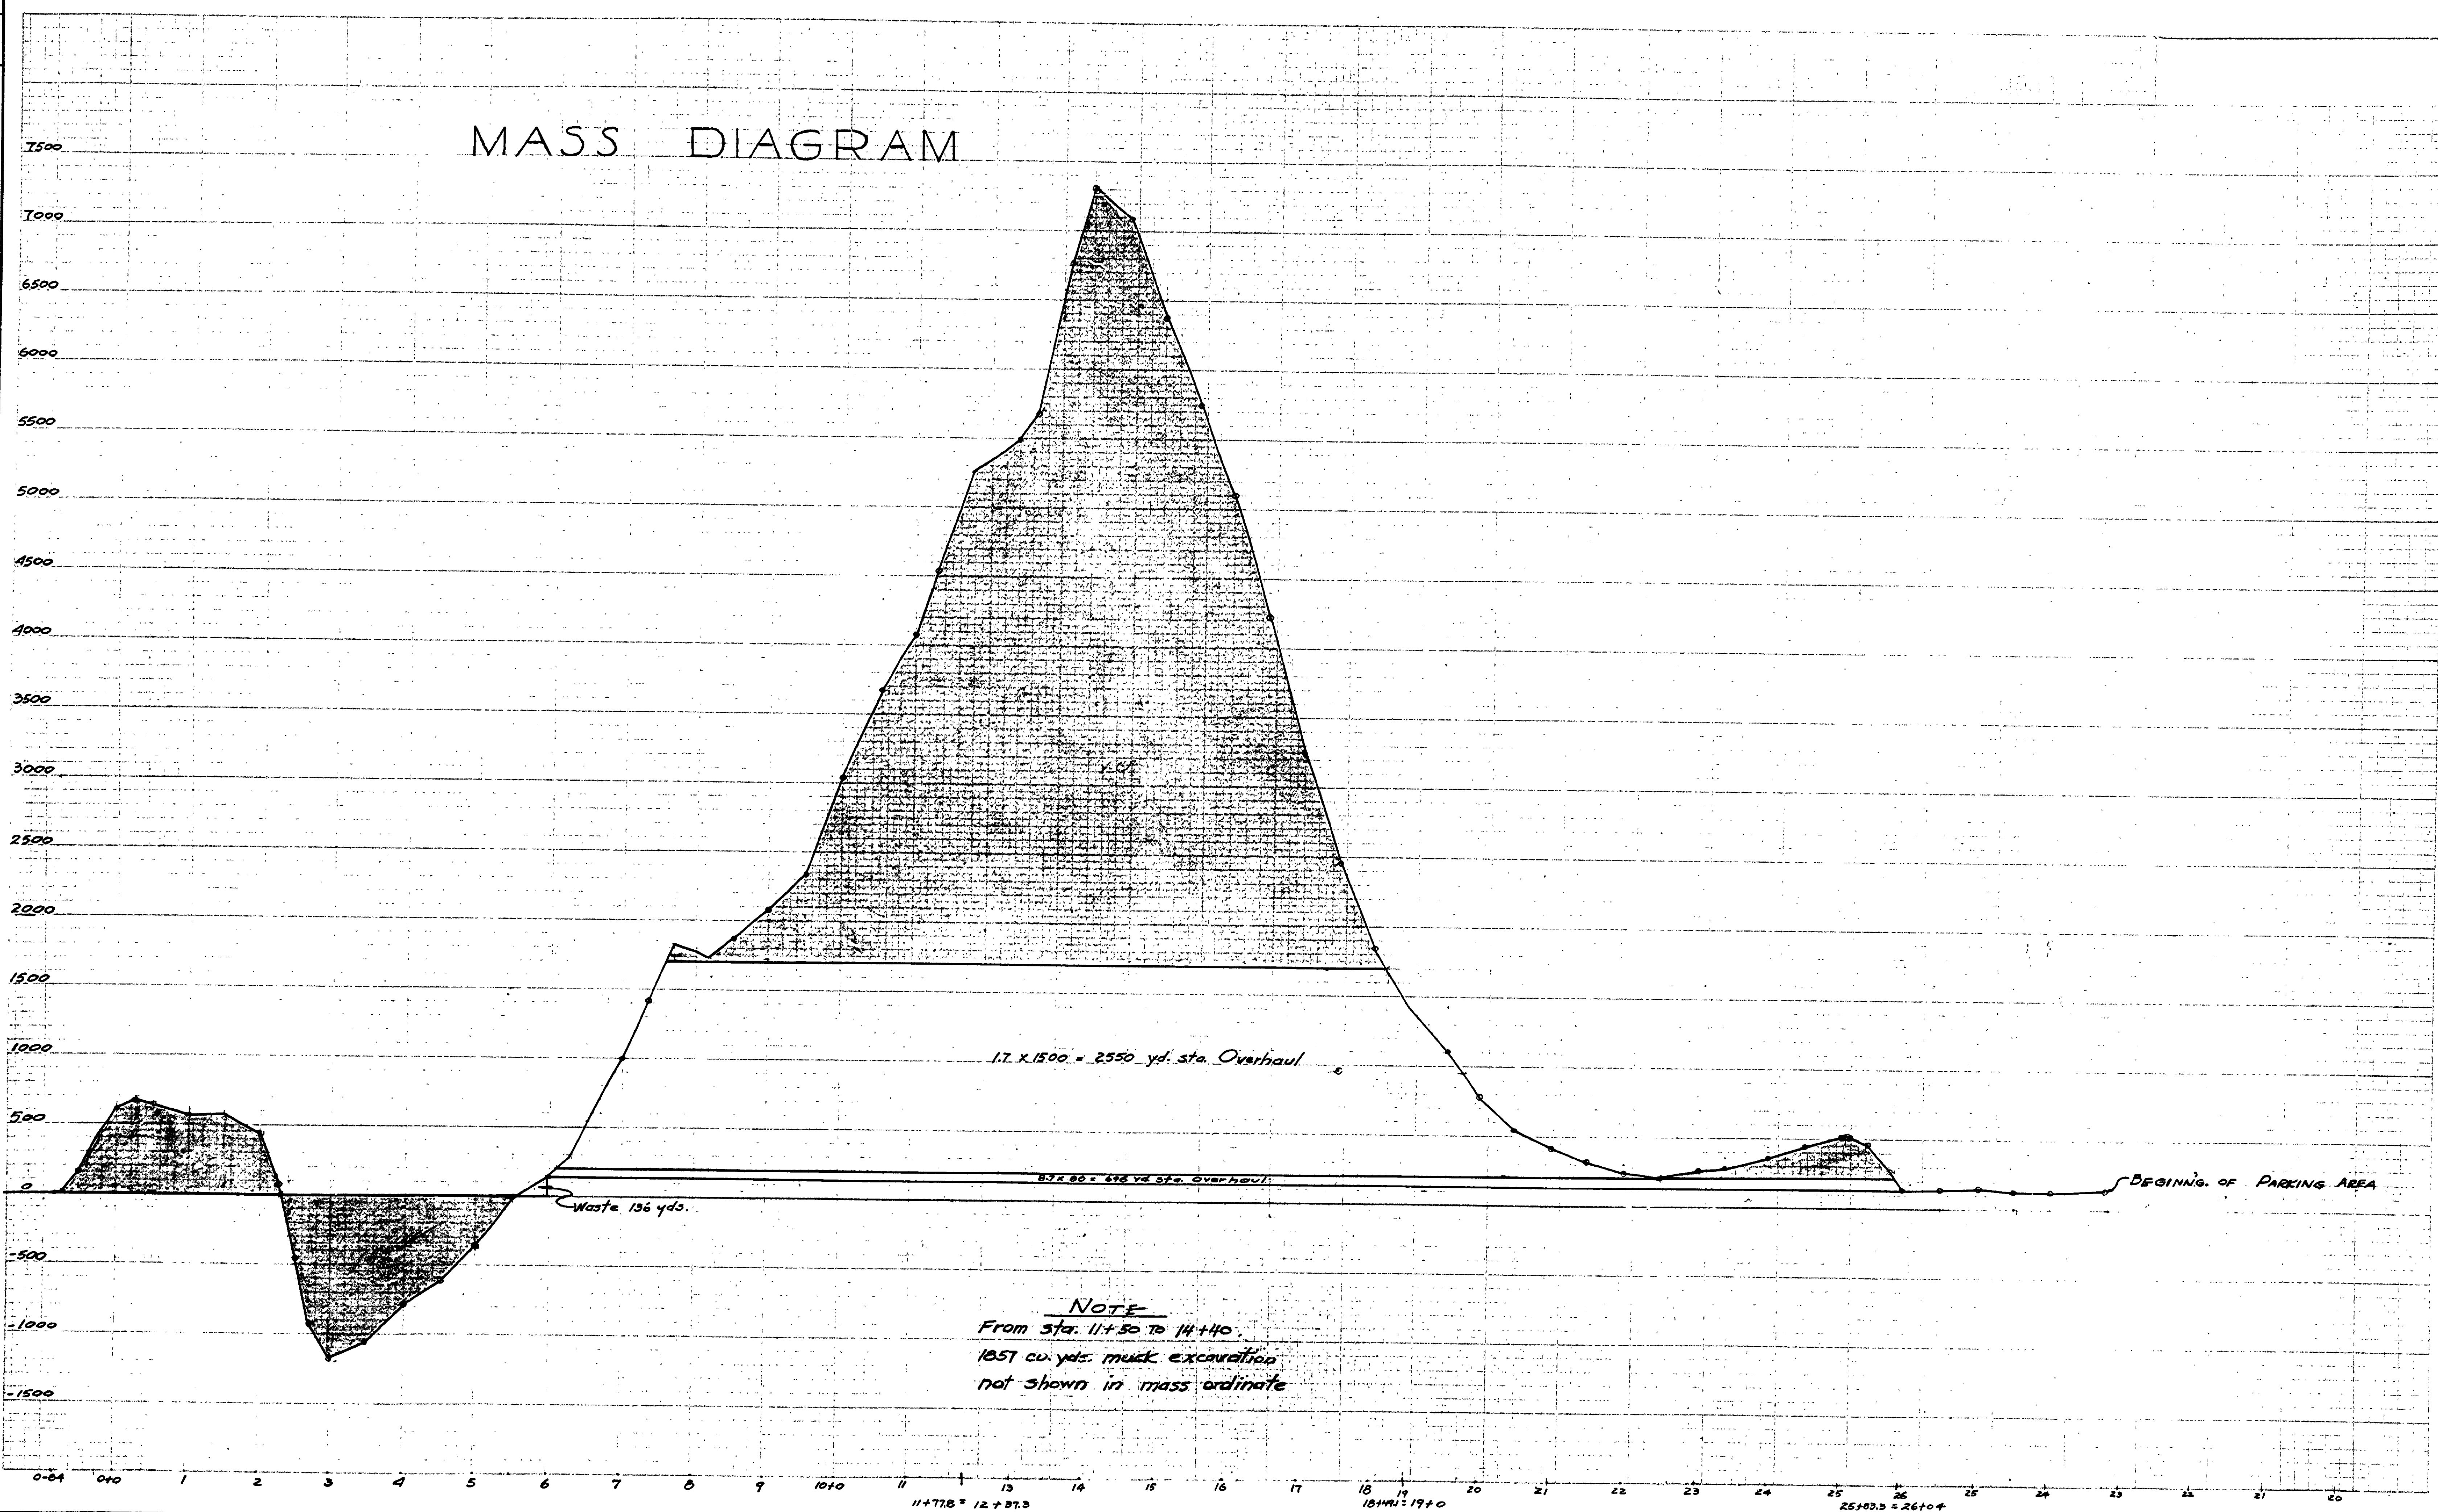

**NOTE**  
From sta. 11+50 to 14+40  
1857 cu. yds. muck excavation  
not shown in mass ordinate

MASS DIAGRAM	Scale: 1" = 500 cu. yds. Vertical 1" = 500' Horizontal	MICHIGAN DEPARTMENT OF CONSERVATION PARKS AND RECREATION DIVISION	TAHQUAMENON STATE PARK LOWER FALLS ENTRANCE ROAD	SHEET NO. 4 OF 6	PLAN NO. E-102
--------------	---	---	---	------------------------	-------------------

PROJ. N<sup>o</sup> 121-053-2C