


DRAWN BY	PAH	DATE	10/11/54
CHECKED BY			
REVIEWED BY SECTIONS	J.T.R.	DATE	11-4-54
ARCHITECTURAL	H.C.H.	DATE	11-4-54
ENGINEERING			
LANDSCAPE			
APPROVED BY		DATE	11-4-54
ASSISTANT CHIEF IN CHARGE		DATE	11-4-54
OF DESIGN			
NO.	1	DATE	
2			
3			
4			
5			
6			
REVISIONS			
BY		DATE	

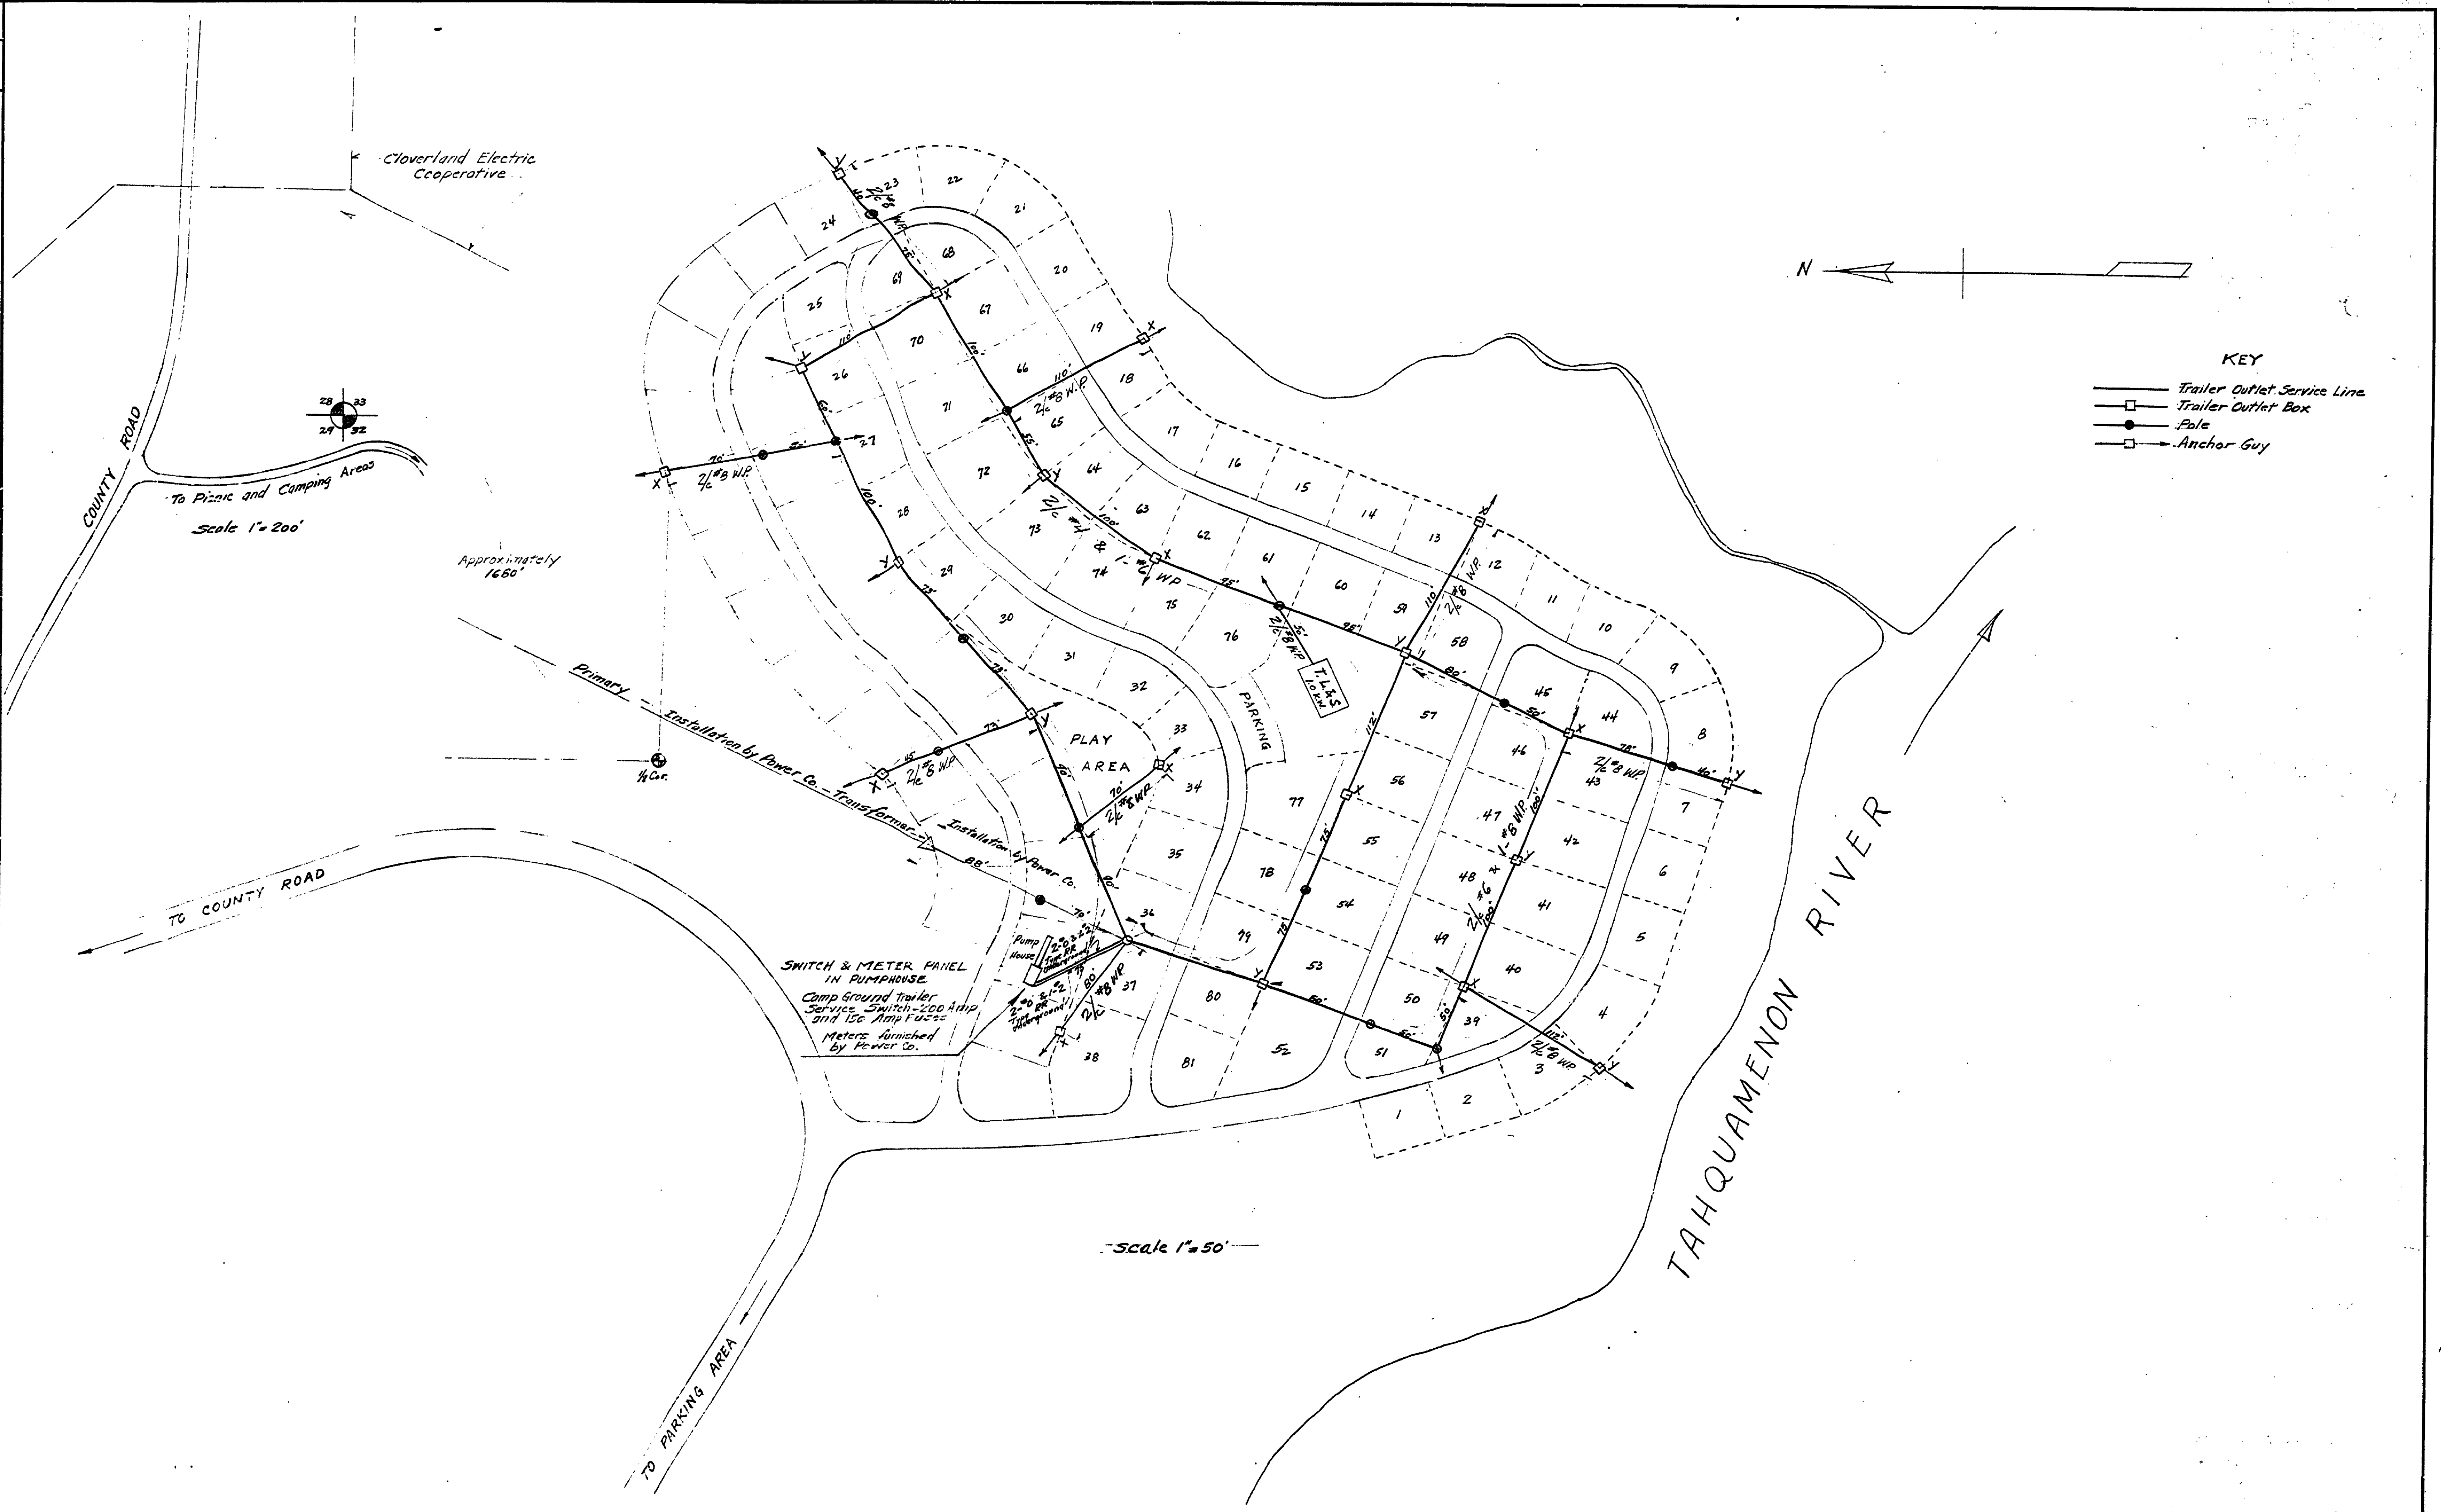

CAMPGROUNDS

MICHIGAN
DEPARTMENT OF CONSERVATION
PARKS AND RECREATION DIVISION

TAHQUAMENON FALLS STATE PARK
LOWER FALLS ELECTRICAL DISTRIBUTION SYSTEM
scale as shown

SHEET
NO. 1
OF 3

PLAN NO.
E-111