


DRAWN BY	CHECKED BY	DATE	REVIEWED BY SECTIONS			APPROVED BY	NO.	DATE	BY	REVISIONS		
			ARCHITECTURAL	ENGINEERING	LANDSCAPE					NO.	DATE	BY
RM		10/23/51	J.T.R.	H.C.H.	J.T.R.		1			4		
						ASSISTANT CHIEF IN CHARGE	2			5		
						OF DESIGN	3			6		

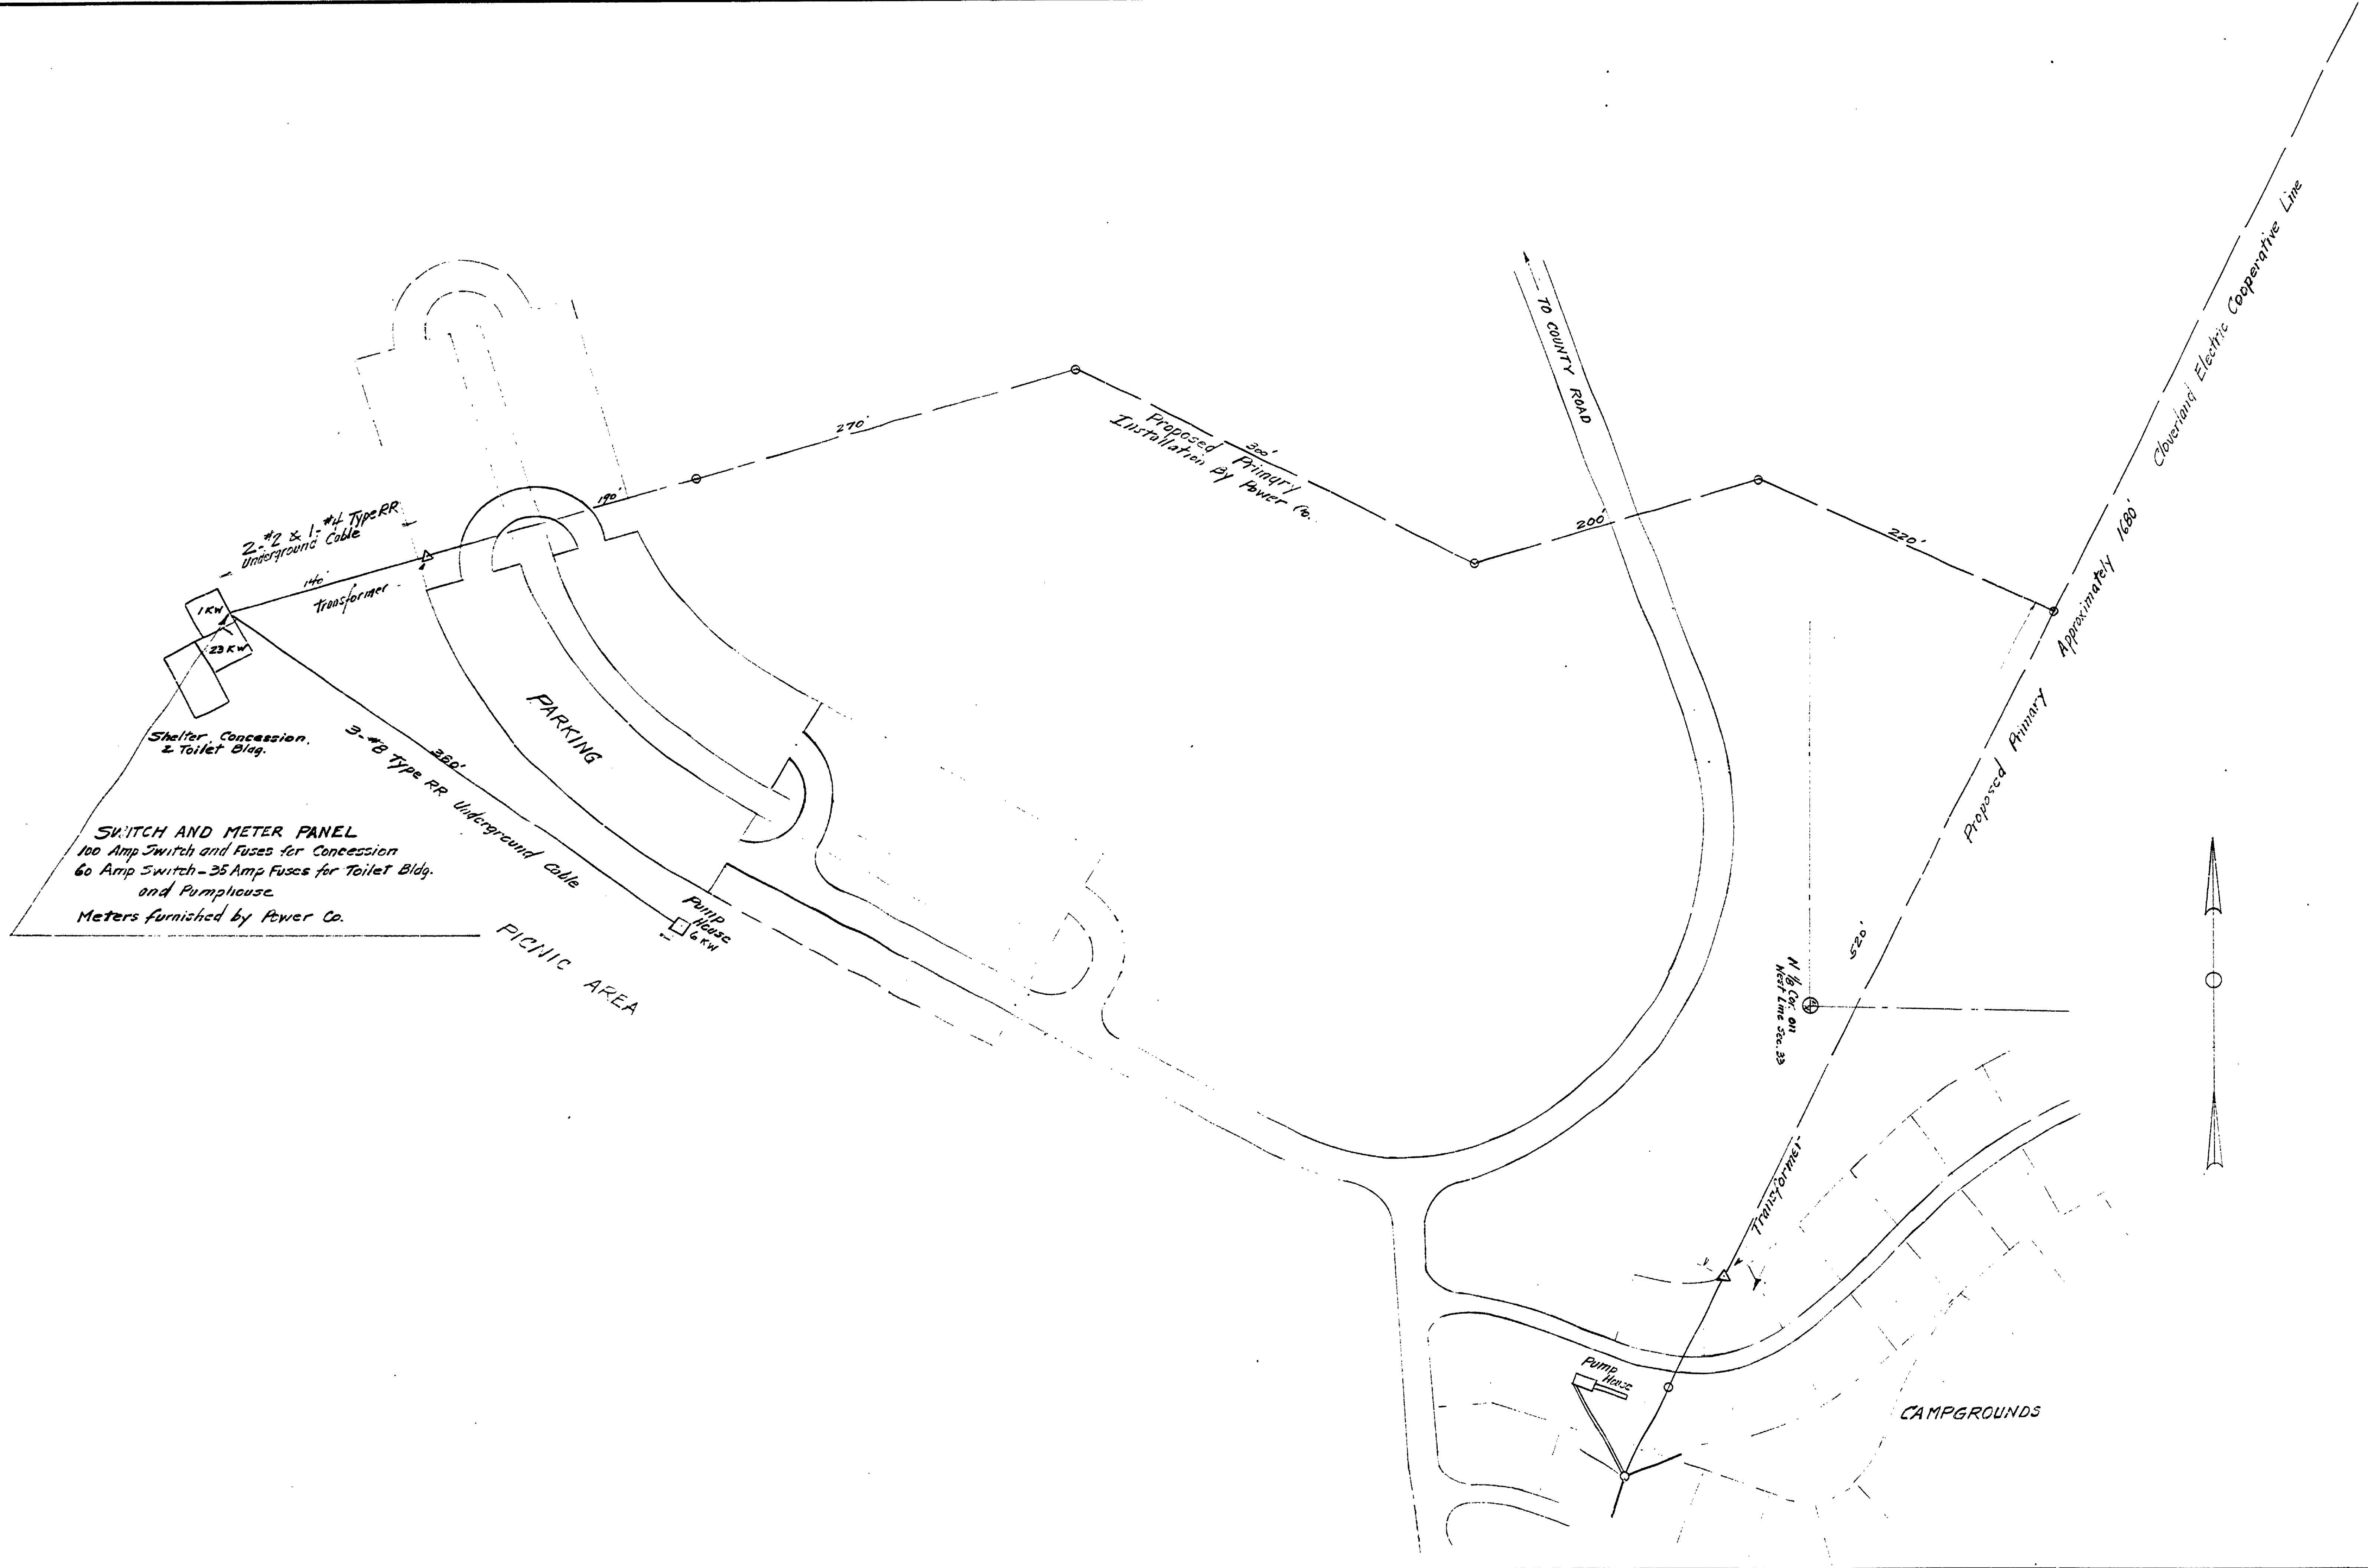

PICNIC AREA

MICHIGAN  
DEPARTMENT OF CONSERVATION  
PARKS AND RECREATION DIVISION

TAHUAMENON FALLS STATE PARK  
LOWER FALLS ELECTRICAL DISTRIBUTION SYSTEM  
Scale 1" = 50'

SHEET  
NO. 2  
OF 3

PLAN NO.  
E-111