


TAHQUAMENON FALLS STATE PARK RIVERMOUTH SECTION

CONSTRUCTION PLANS FOR SEWAGE DISPOSAL SYSTEM FOR NORTH CAMPGROUND

PROJECT NO. 975-II-C5

APPROVED

Robert J. ...
CHIEF, PARKS AND RECREATION DIVISION

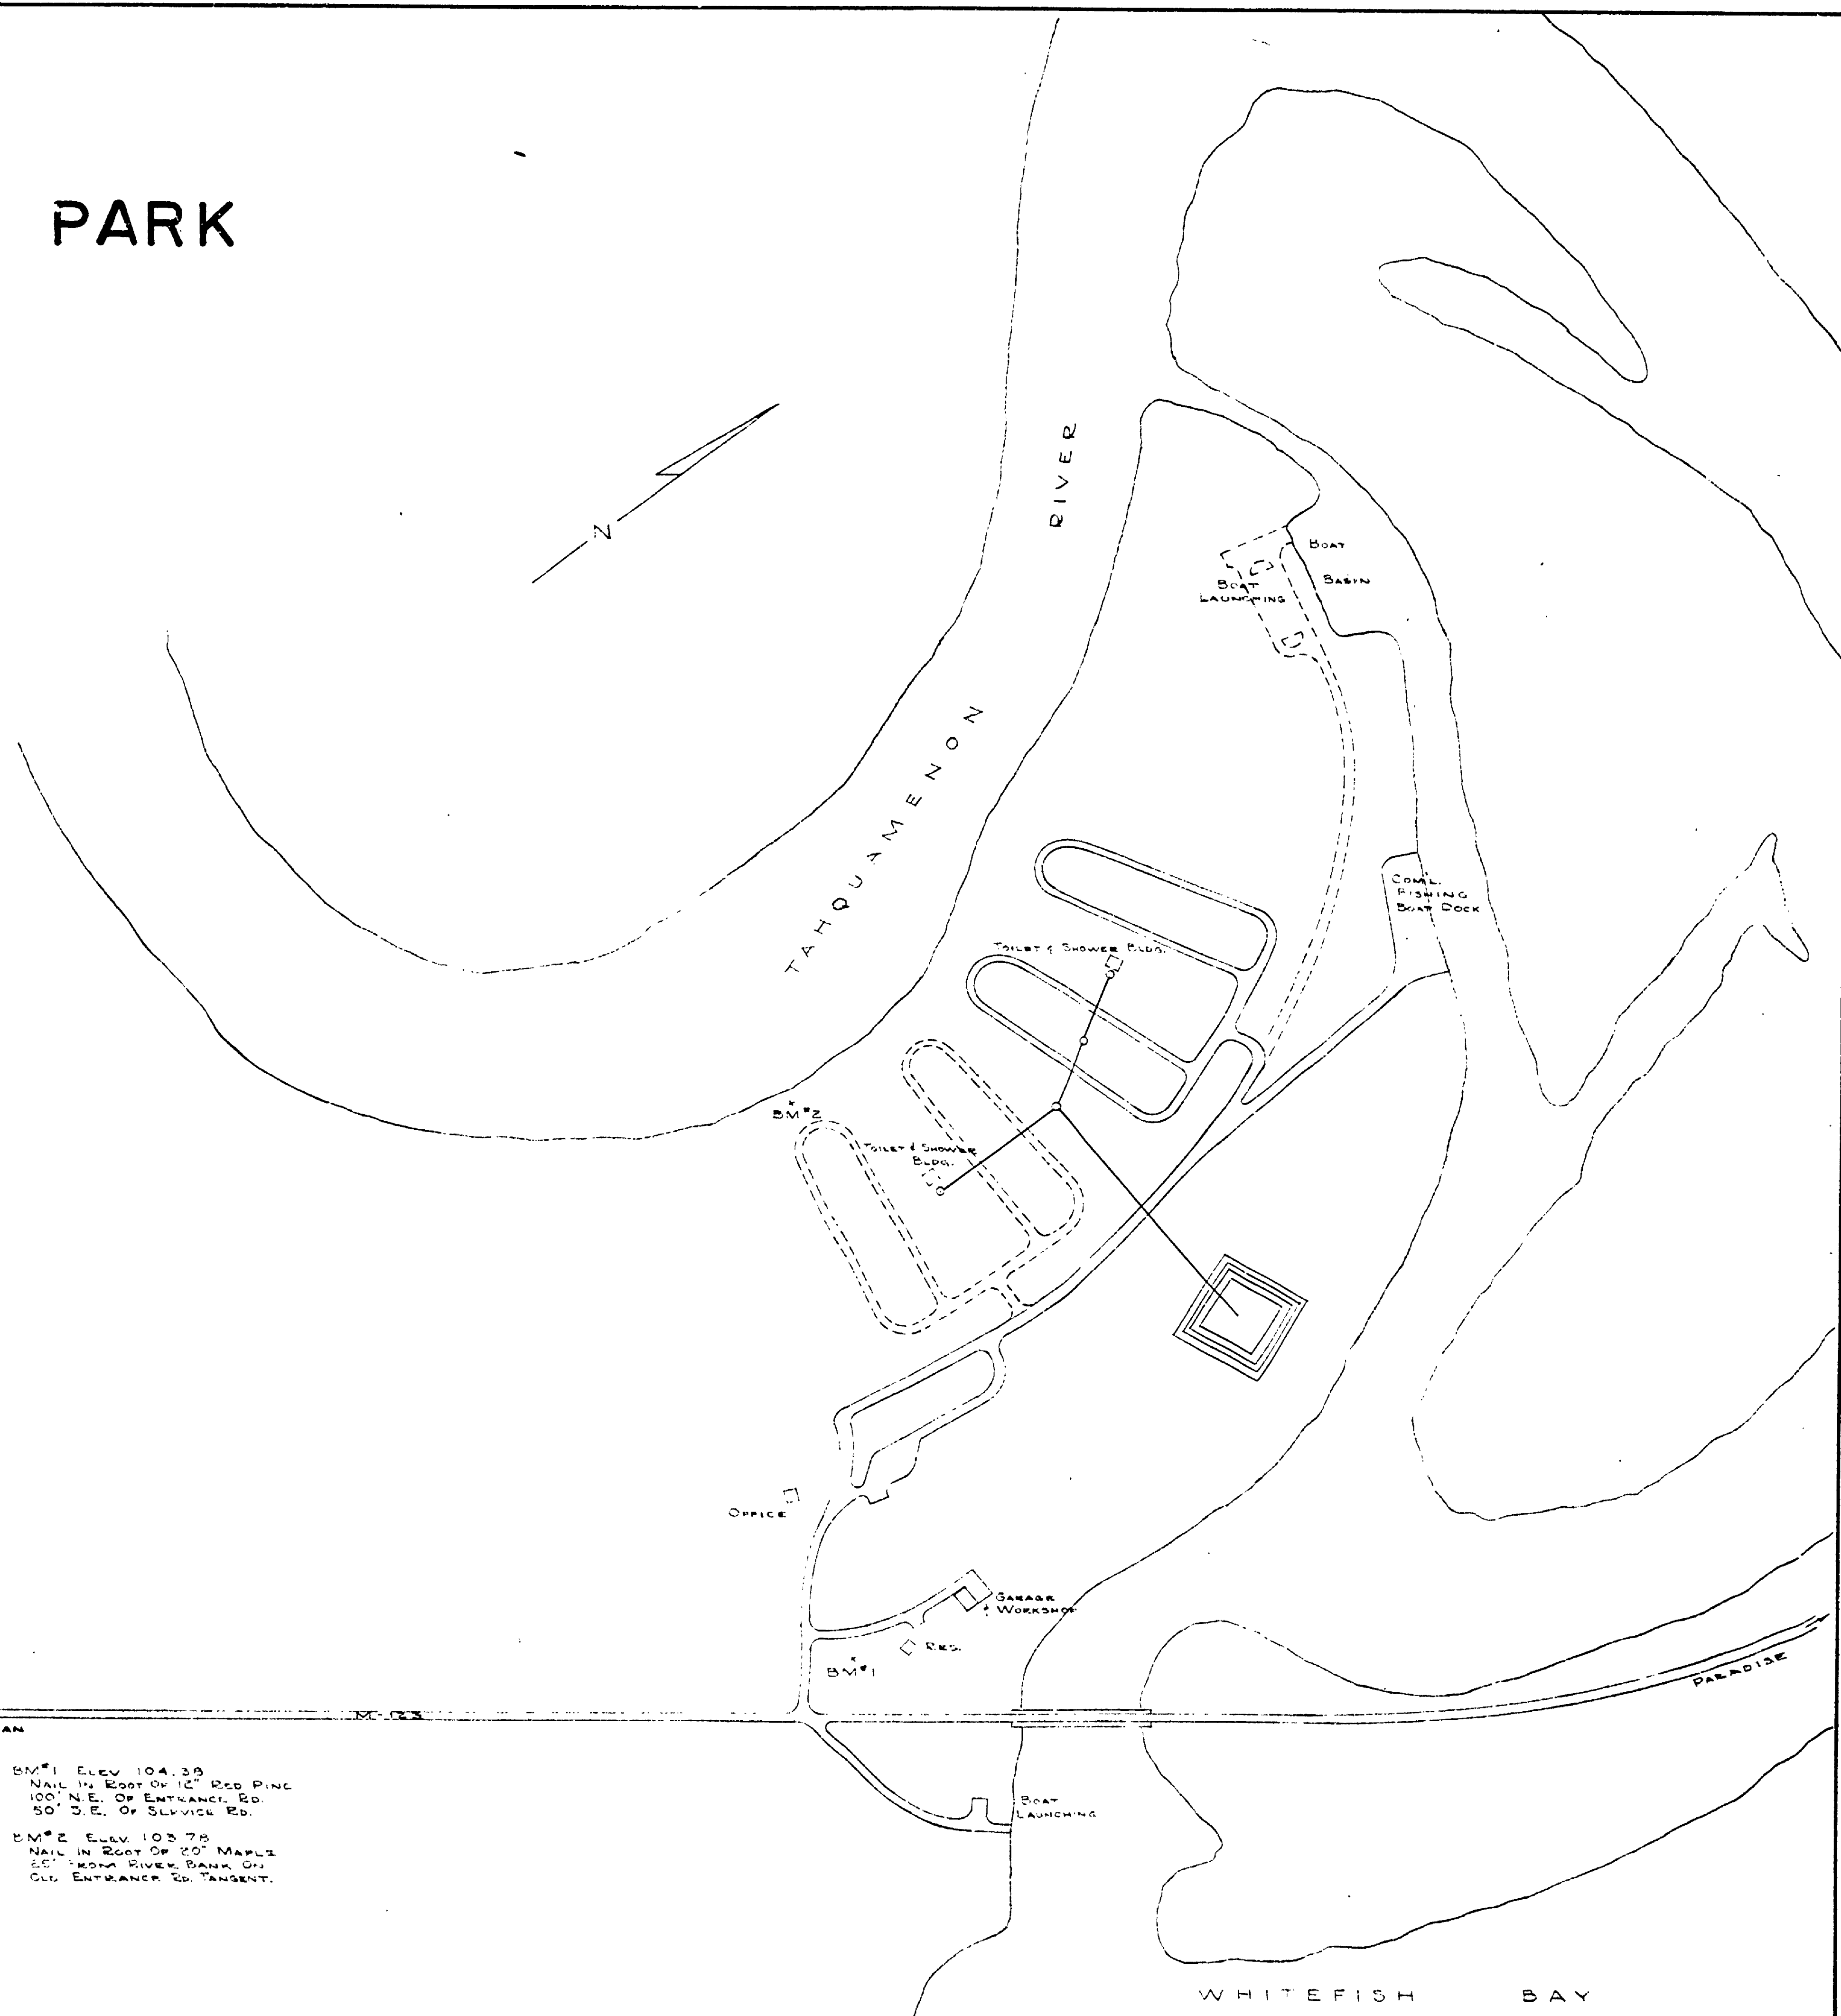

BM#1 ELEV. 104.35
NAIL IN ROOT OF 10" RED PINE
100' N.E. OF ENTRANCE ED.
50' S.E. OF SERVICE ED.

BM#2 ELEV. 103.78
NAIL IN ROOT OF 20" MAPLE
25' FROM RIVER BANK ON
O.C. ENTRANCE ED. TANGENT.

DESIGNED BY	DATE	REVIEWED	DATE	APPROVED	DATE	NO.	DATE	BY	REVISIONS	DATE	BY
KEB	3/2/73	ARCHITECTURAL	6/1/76	<i>[Signature]</i>	1	1			4		
DRN		ENGINEERING		<i>[Signature]</i>	2	2			5		
CHK	3/20/73	LANDSCAPE		<i>[Signature]</i>	3	3	3-19-73		6		

MICHIGAN
DEPARTMENT OF CONSERVATION
PARKS AND RECREATION DIVISION

TAHQUAMENON FALLS STATE PARK
RIVERMOUTH SECTION
SEWAGE DISPOSAL SYSTEM
FOR NORTH CAMPGROUND

SHEET
NO. 1
OF 5

PLAN NO.
E-115