


TAHQAMENON FALLS STATE PARK LOWER FALLS CAMPGROUND DEVELOPMENT

PROJECT NO. PR45-258-1004-300-019-CI
PR45-108-5011-300-004-CIA

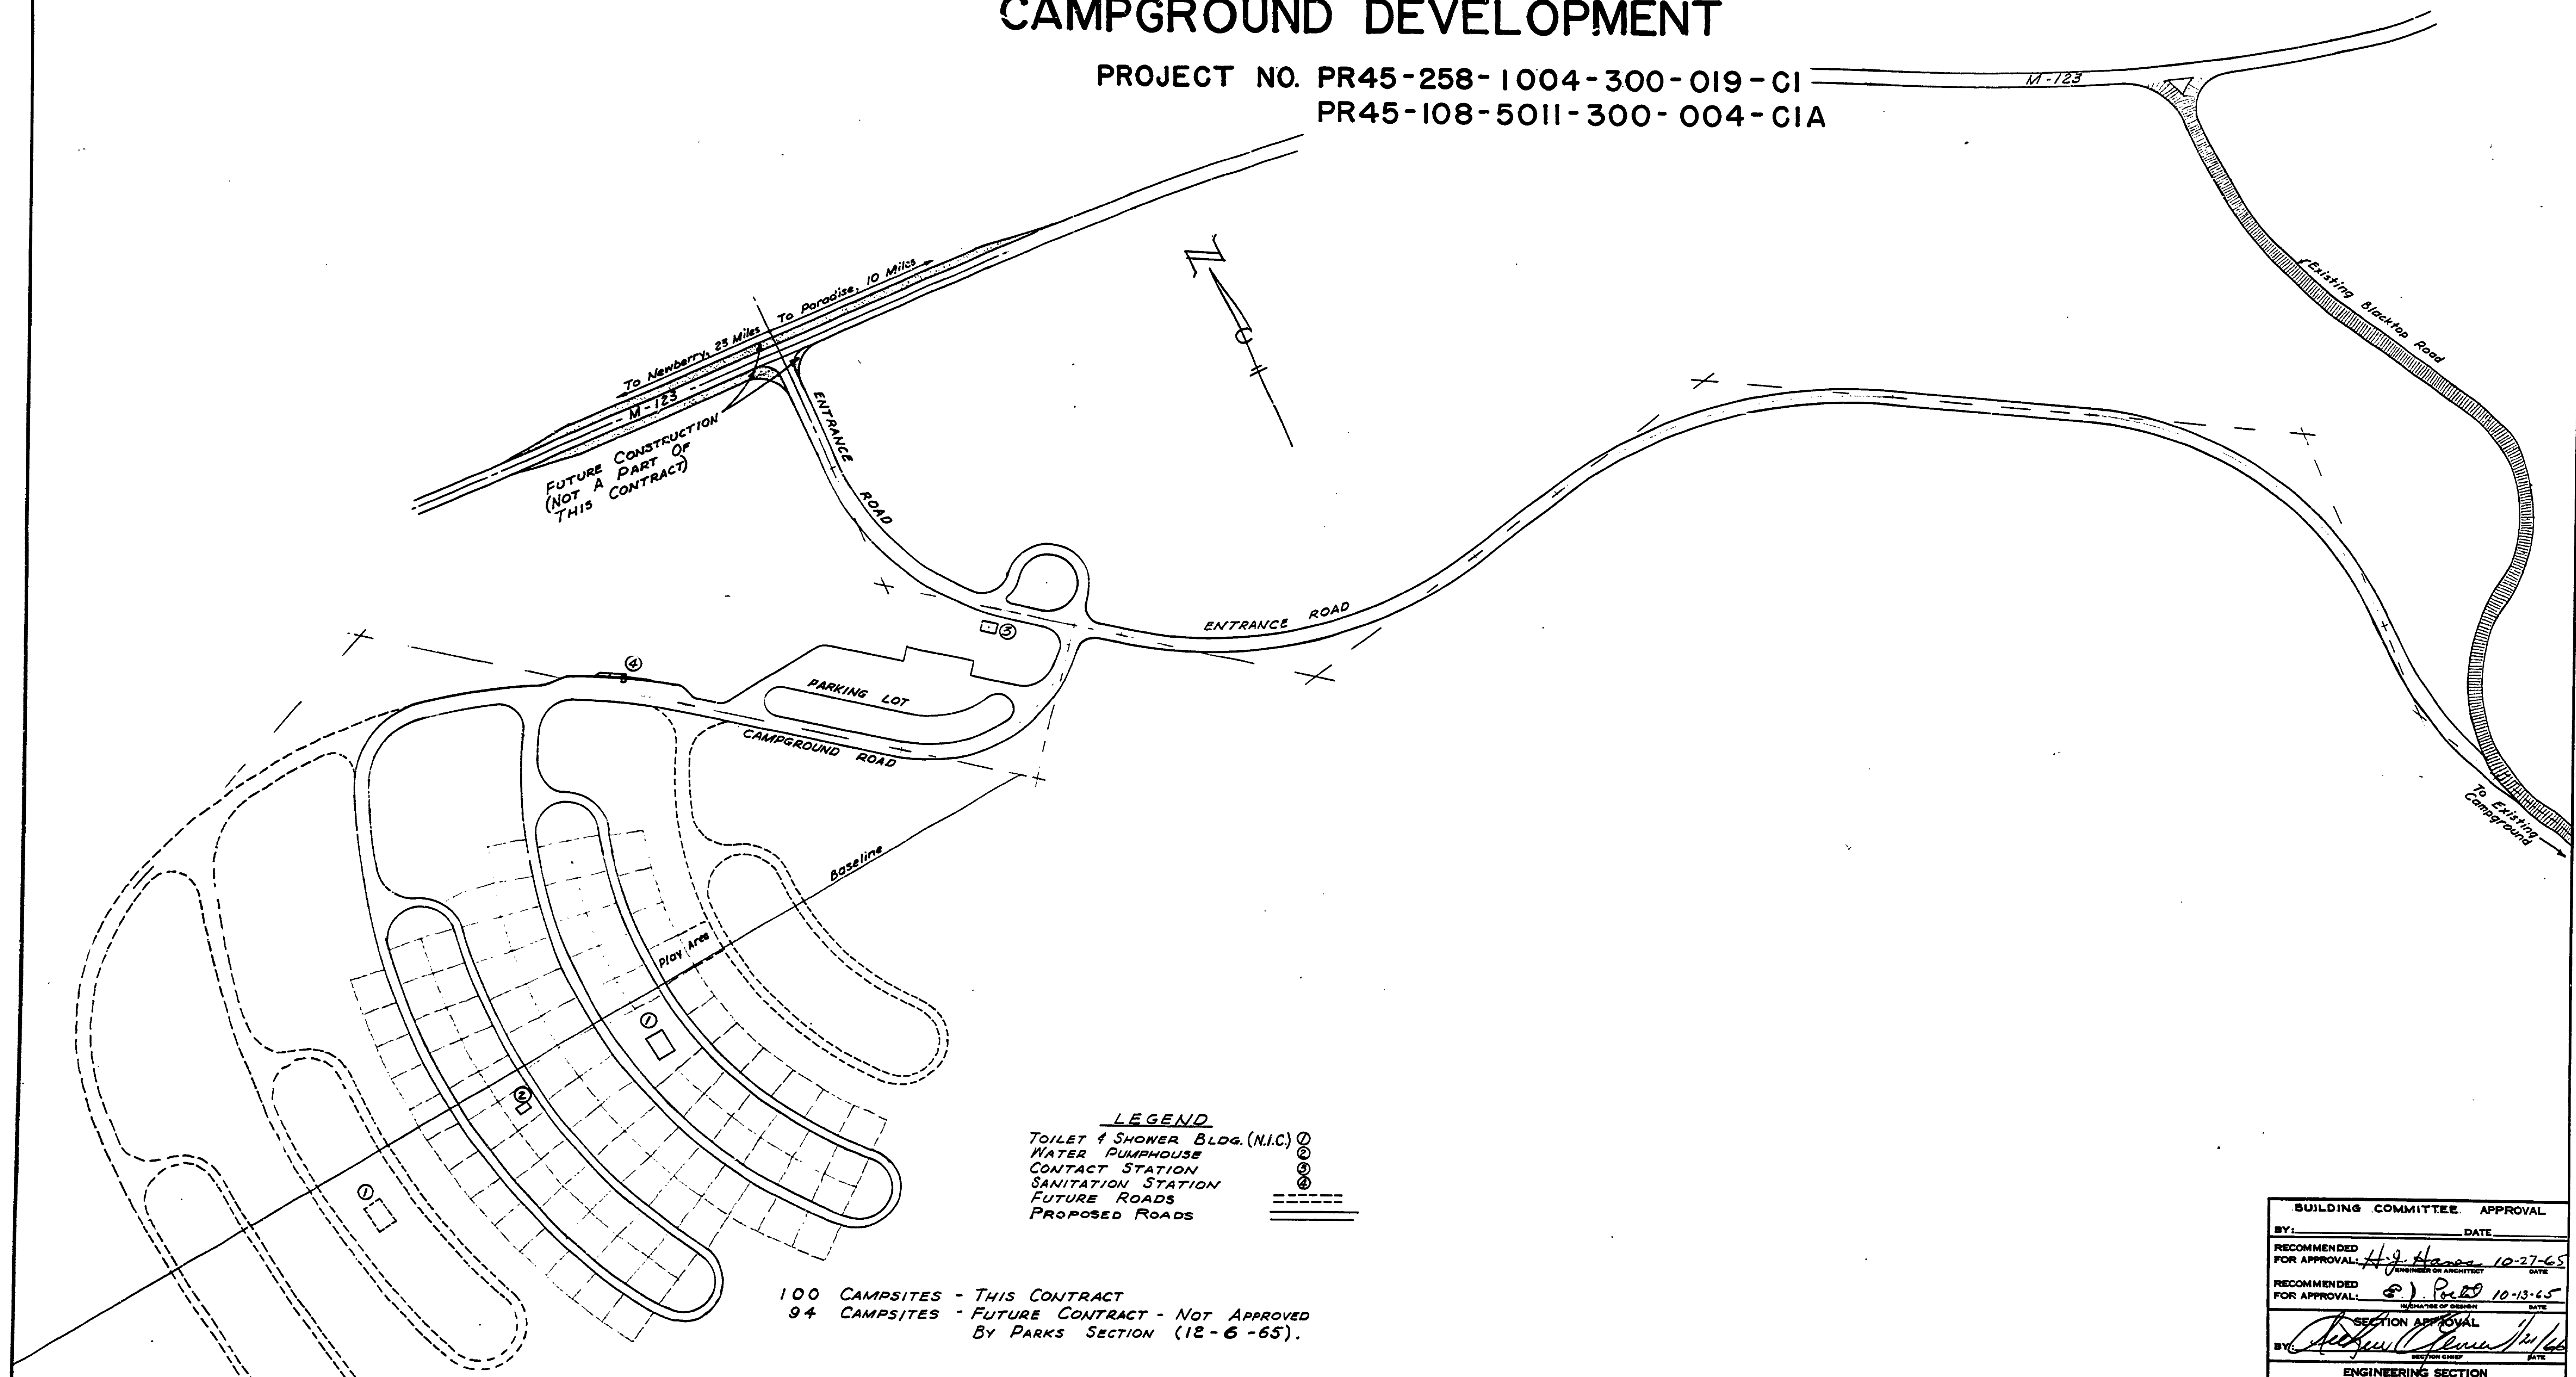

LEGEND
 TOILET & SHOWER BLDG. (N.I.C.)
 WATER PUMPHOUSE
 CONTACT STATION
 SANITATION STATION
 FUTURE ROADS
 PROPOSED ROADS

100 CAMPSITES - THIS CONTRACT
 94 CAMPSITES - FUTURE CONTRACT - NOT APPROVED
 BY PARKS SECTION (12-6-65).

SCALE = 1"=100'

SURVEYED BY	POYET	June '65	DRAWN BY	COTE	Sept '65	NO.	DATE	BY	REVISIONS	NO.	DATE	BY	REVISIONS
DESIGNED BY	POYET	Sept '65	CHECKED BY			1.				2.			
						2.				4.			

MICHIGAN
DEPARTMENT OF CONSERVATION

COVER SHEET

SHEET NO. 1 OF 18
 FOR PROJECT NO. PR45-258-1004-300-019-CI
 PR45-108-5011-300-004-CIA

BUILDING COMMITTEE APPROVAL	
BY:	DATE
RECOMMENDED FOR APPROVAL:	10-27-65
FOR APPROVAL:	10-13-65
SECTION APPROVAL	
BY:	DATE
ENGINEERING SECTION	
APPROVED:	1-2-66
TAHQAMENON FALLS STATE PARK LOWER FALLS CAMPGROUND	
SHEET 1 OF 18	PLAN NO. E117