

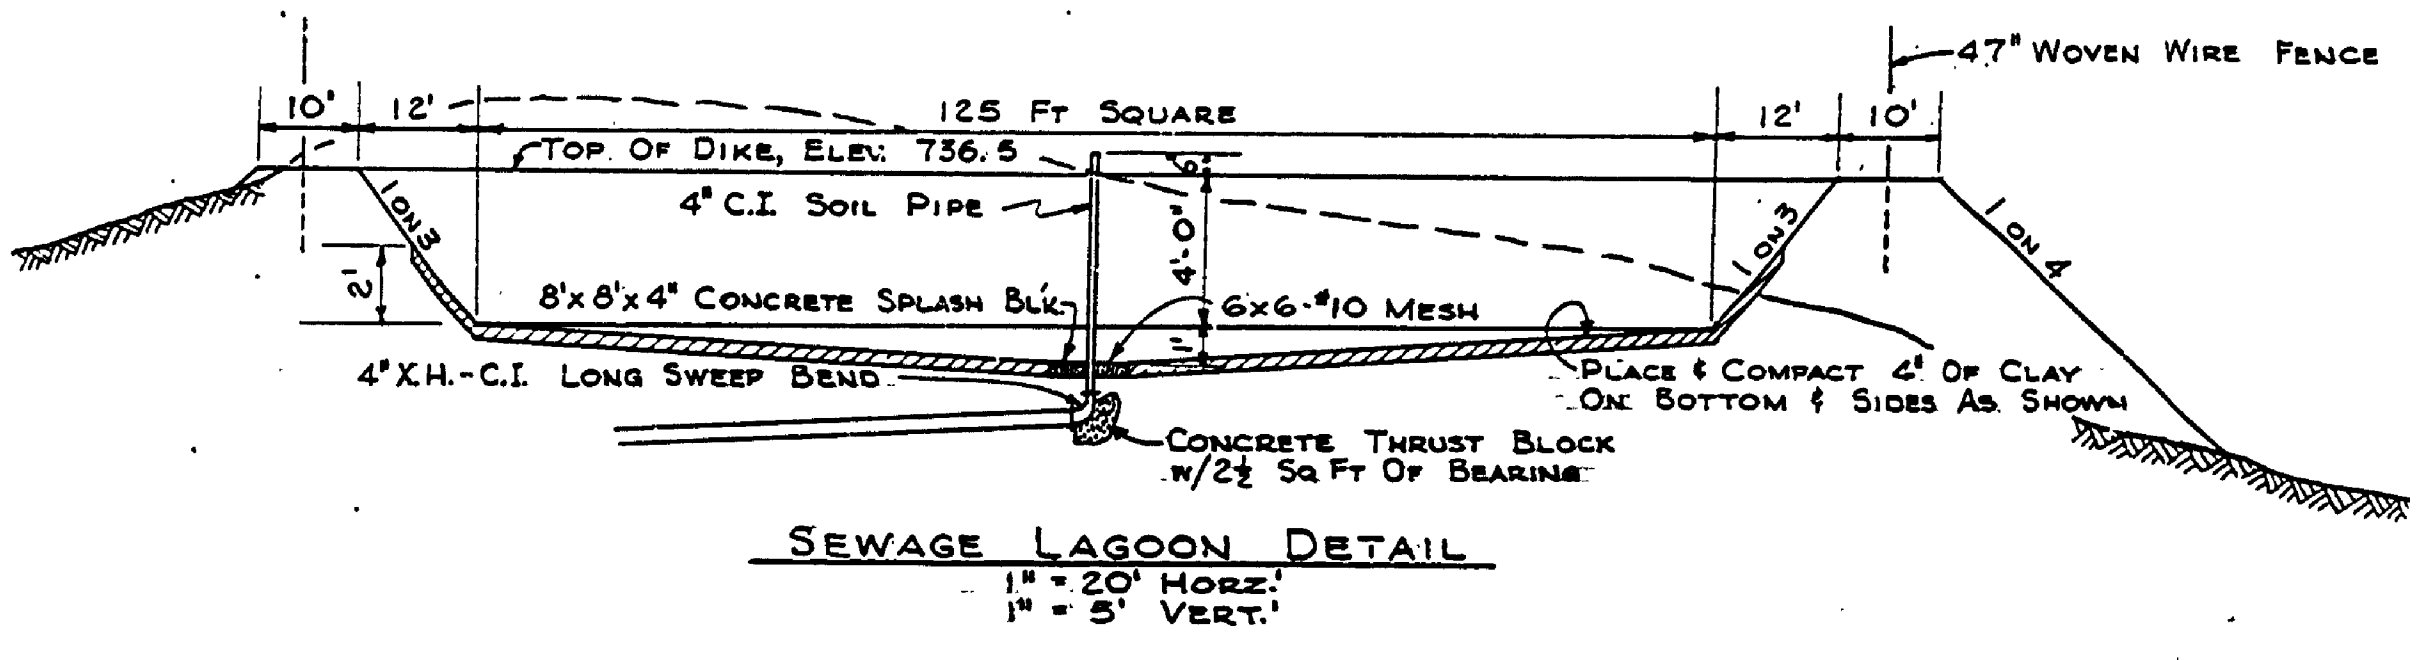


NO. DATE BY	REVISIONS	DATE BY
1	4	
2	5	
3	6	
APPROVED BY		
ASSISTANT CHIEF IN CHARGE		
DATE		
REVIEWED BY SECTIONS		
ARCHITECTURAL		
ENGINEERING		
LANDSCAPE		
DRAWN BY BRATTSCHI & COYE		
CHECKED BY		
DATE		

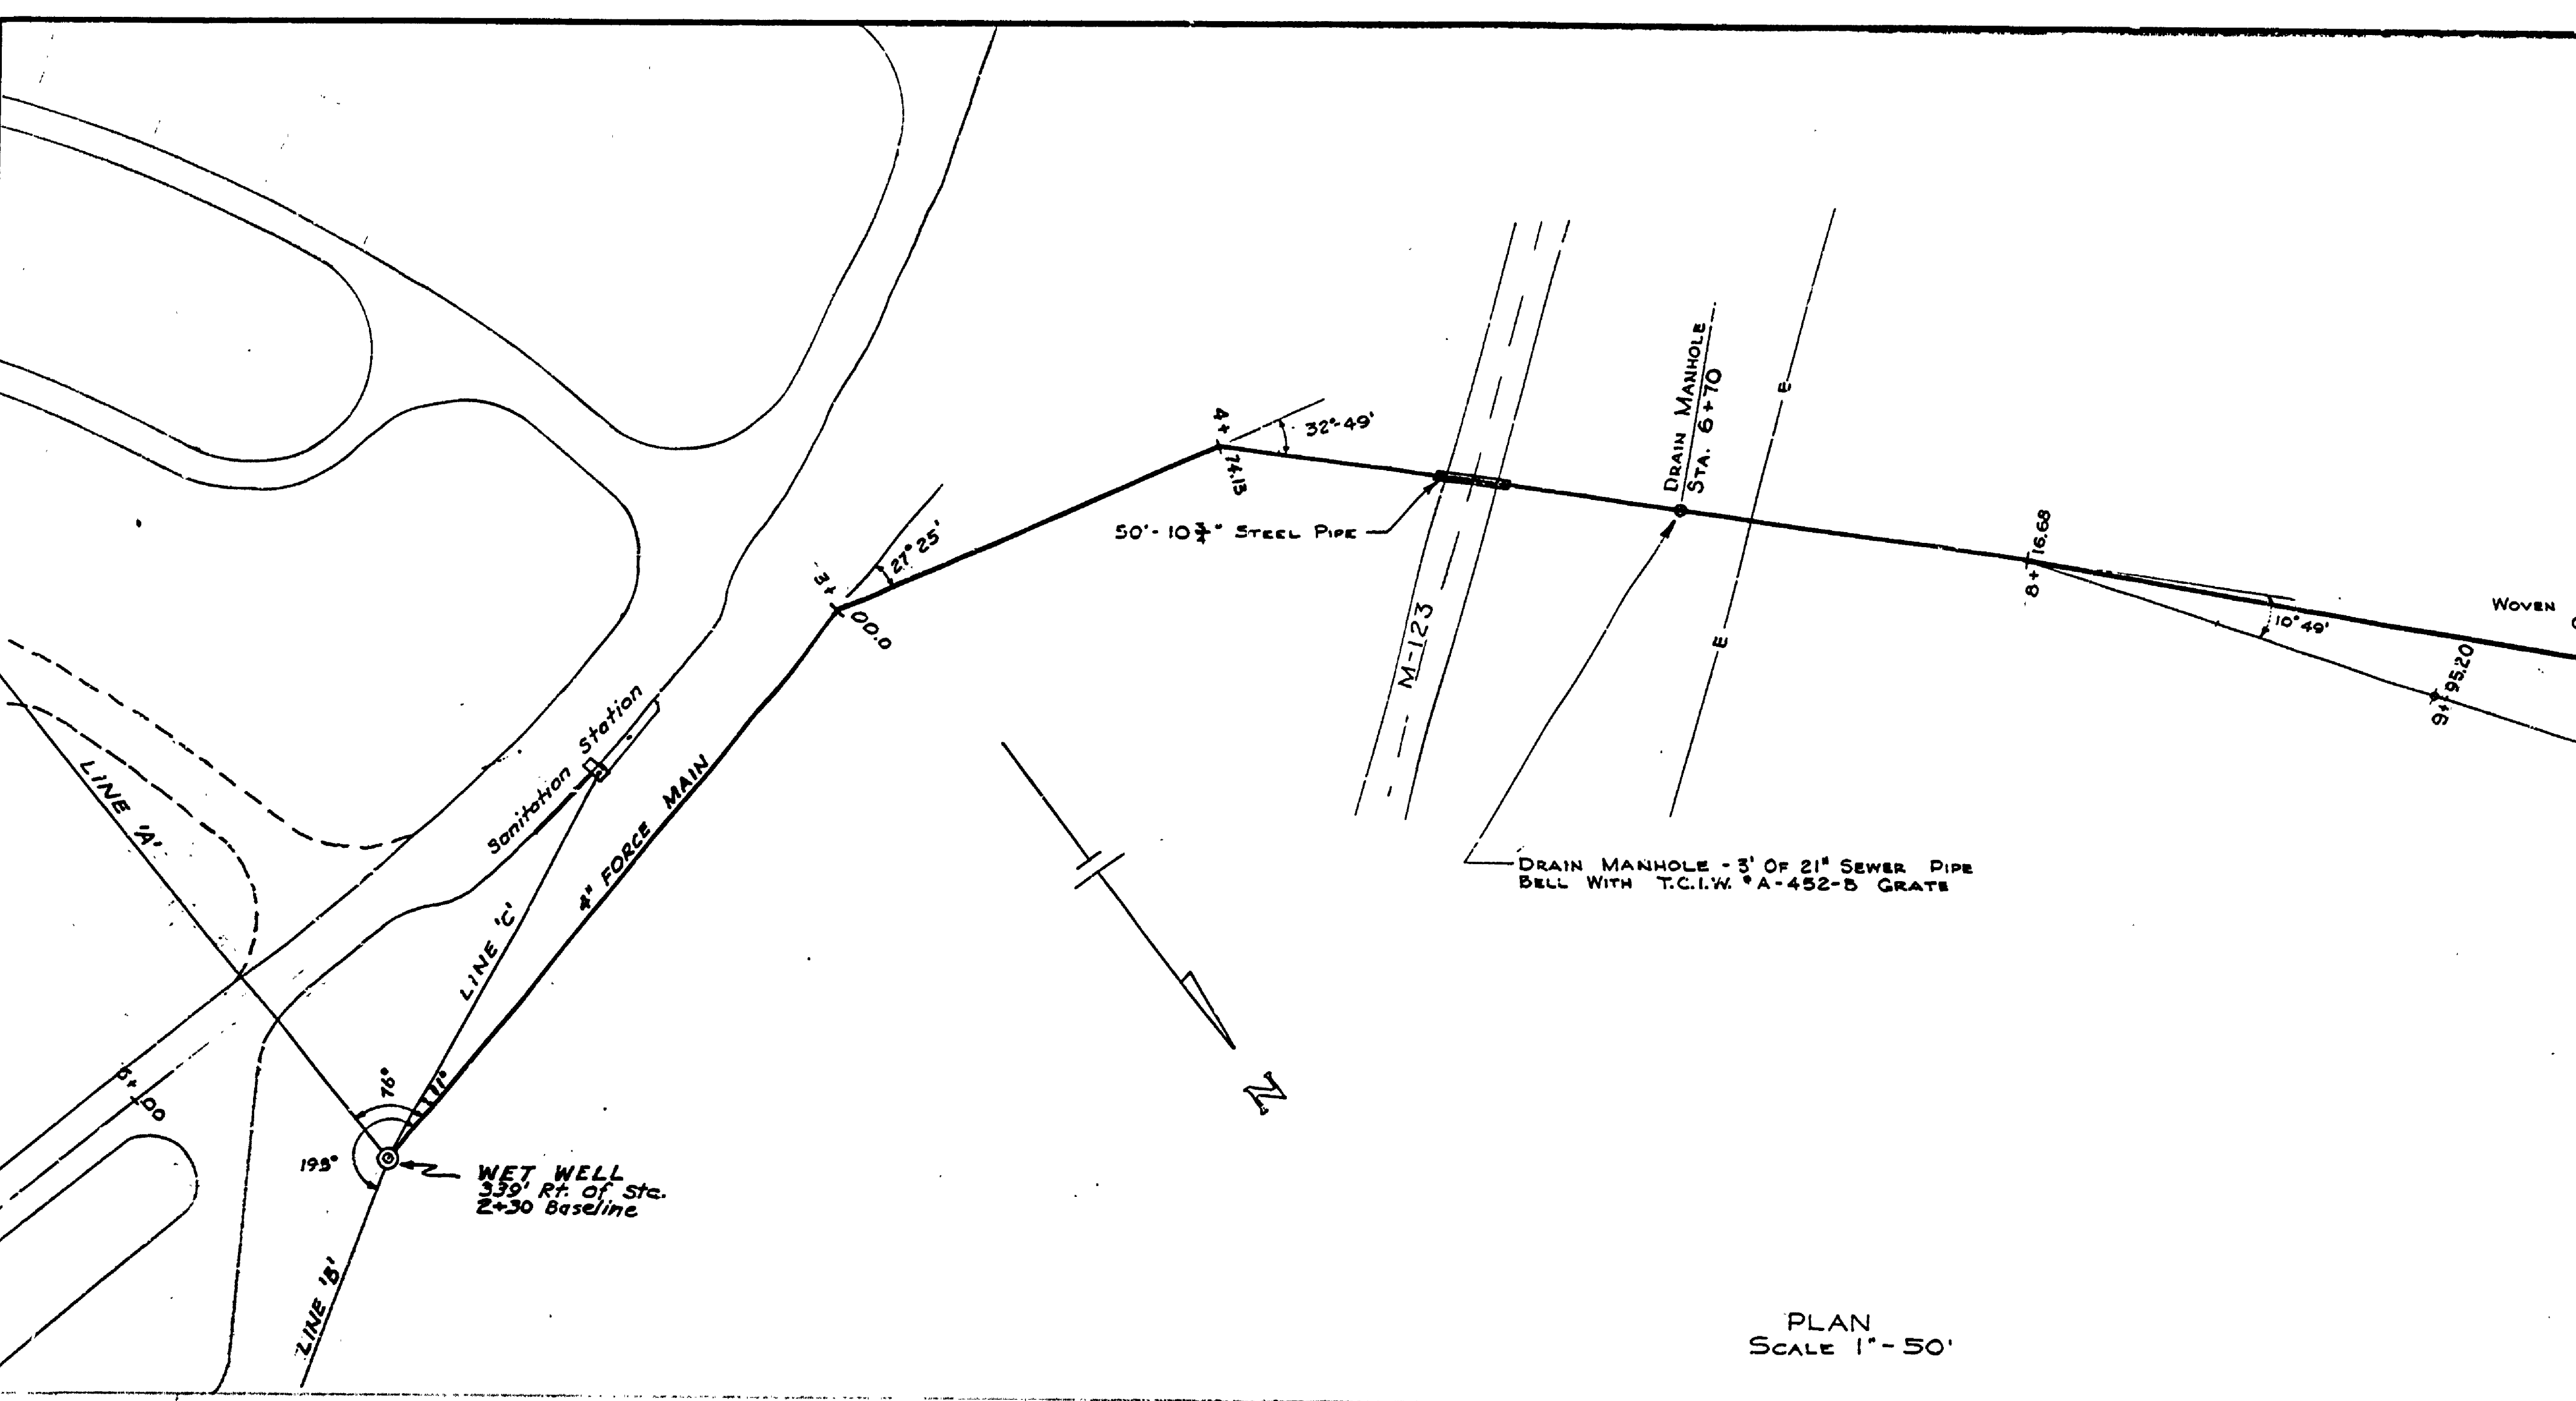

PLAN
SCALE 1" = 50'

PROFILE
SCALE
VERT. 1" = 5'
HORIZ. 1" = 50'

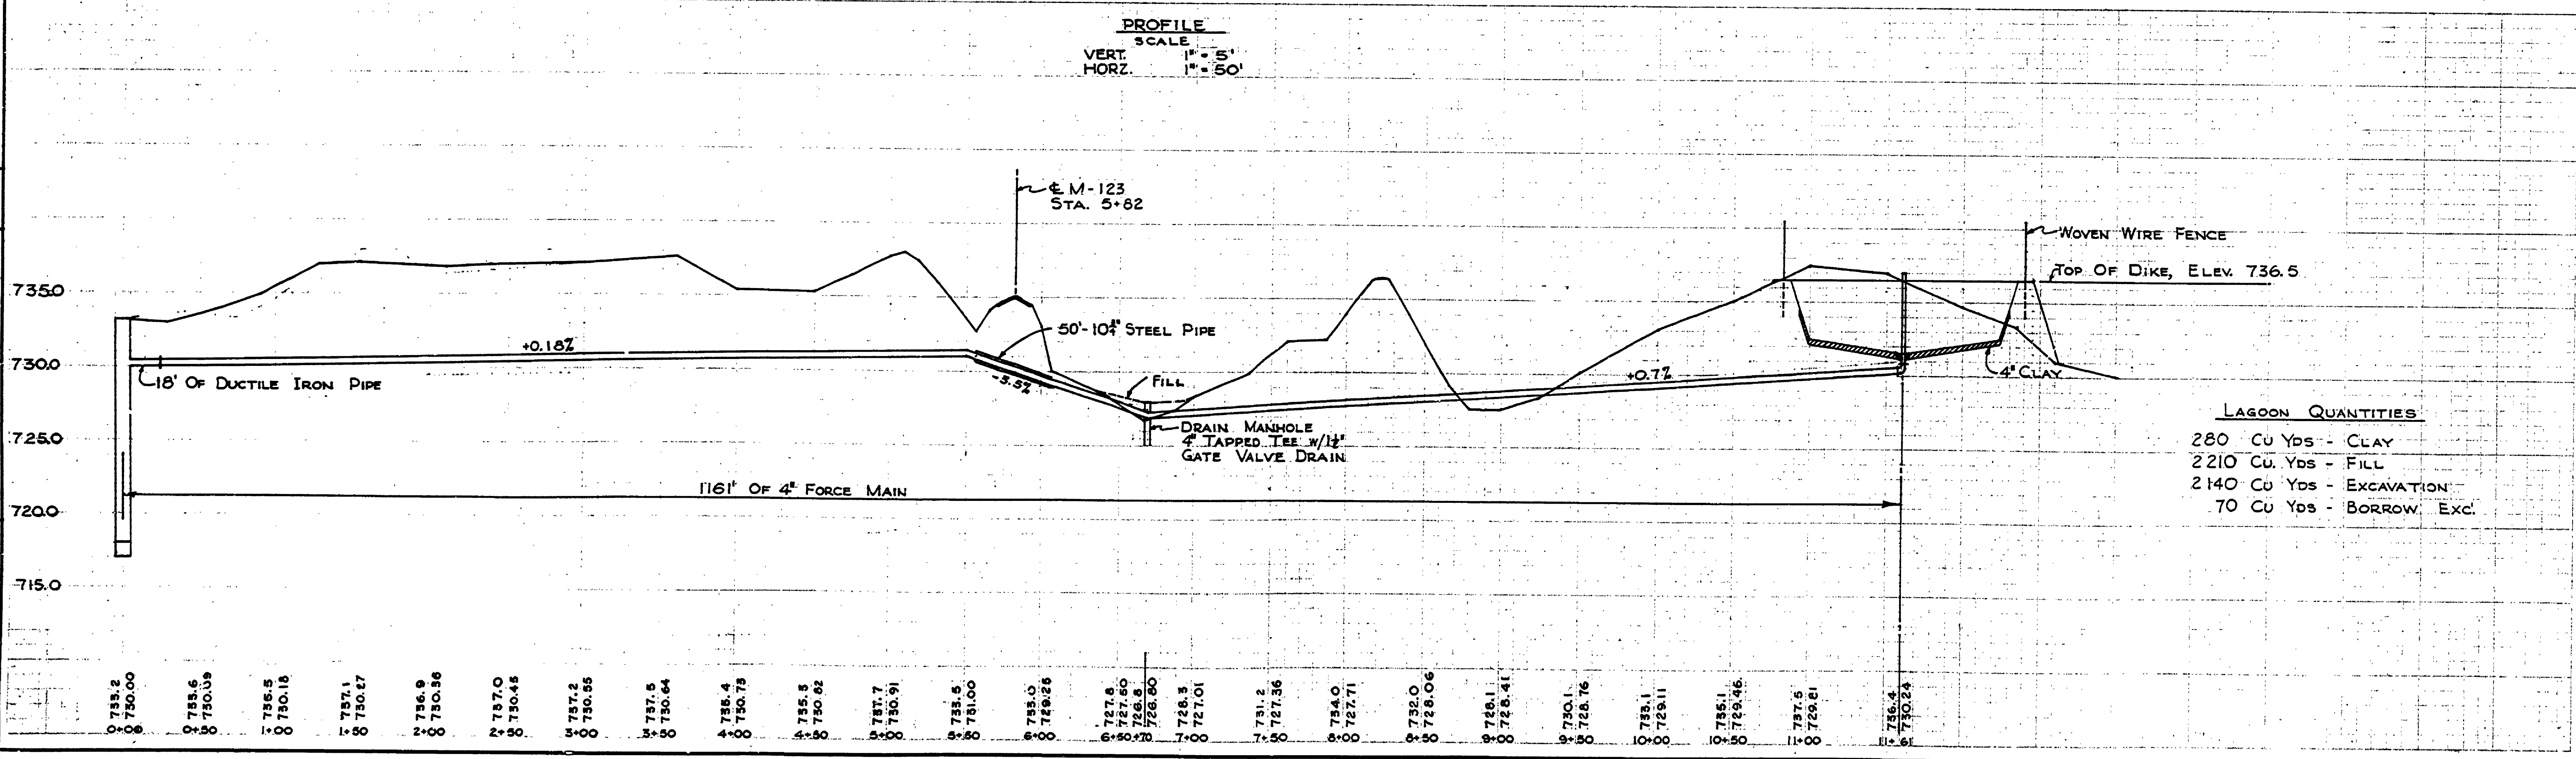

LAGOON QUANTITIES

280	Cu Yds - CLAY
2210	Cu. Yds - FILL
2140	Cu Yds - EXCAVATION
70	Cu Yds - BORROW, Exc.

0+735.2	0+730.00	0+755.6	0+750.09	1+756.5	1+750.18	1+757.1	1+750.27	2+756.9	2+750.36	2+757.0	2+750.45	3+757.2	3+750.55	3+757.5	3+750.64	4+756.4	4+750.75	5+755.5	5+750.82	6+757.7	6+750.91	7+753.5	7+751.00	8+753.0	8+749.26	9+757.8	9+757.60	9+756.8	9+756.80	10+758.3	10+727.01	11+751.2	11+727.36	12+754.0	12+727.71	13+752.0	13+728.06	14+756.1	14+725.41	15+750.1	15+728.76	16+753.1	16+729.11	17+755.1	17+729.46	18+757.5	18+729.81	19+755.4	19+730.24	20+756.1	20+730.24
---------	----------	---------	----------	---------	----------	---------	----------	---------	----------	---------	----------	---------	----------	---------	----------	---------	----------	---------	----------	---------	----------	---------	----------	---------	----------	---------	----------	---------	----------	----------	-----------	----------	-----------	----------	-----------	----------	-----------	----------	-----------	----------	-----------	----------	-----------	----------	-----------	----------	-----------	----------	-----------	----------	-----------

FORCE MAIN LINE

MICHIGAN
DEPARTMENT OF CONSERVATION
PARKS AND RECREATION DIVISION

TAQUAMENON FALLS STATE PARK
LOWER FALLS CAMPGROUND
SEWAGE SYSTEM

SHEET NO. 7 OF 13 PLAN NO. E-117