



DATE	1956	MA Y	1956
CHECKED BY	K. M. P.	J.T.P.	J.T.P.
TRACED BY	K. M. P.	J.T.P.	J.T.P.
DRAWN BY	K. M. P.	J.T.P.	J.T.P.
DATE	1956	MA Y	1956
REVIEWED BY SECTIONS	ARCHITECTURAL	ENGINEERING	LANDSCAPE
DATE	12-5-52	12-5-52	12-5-52
APPROVED BY	[Signature]		
NO. DATE BY	1 12-5-52 J.M.C. CAMPGROUND REGISTRATION OFFICE		
REVISIONS	4	5	6

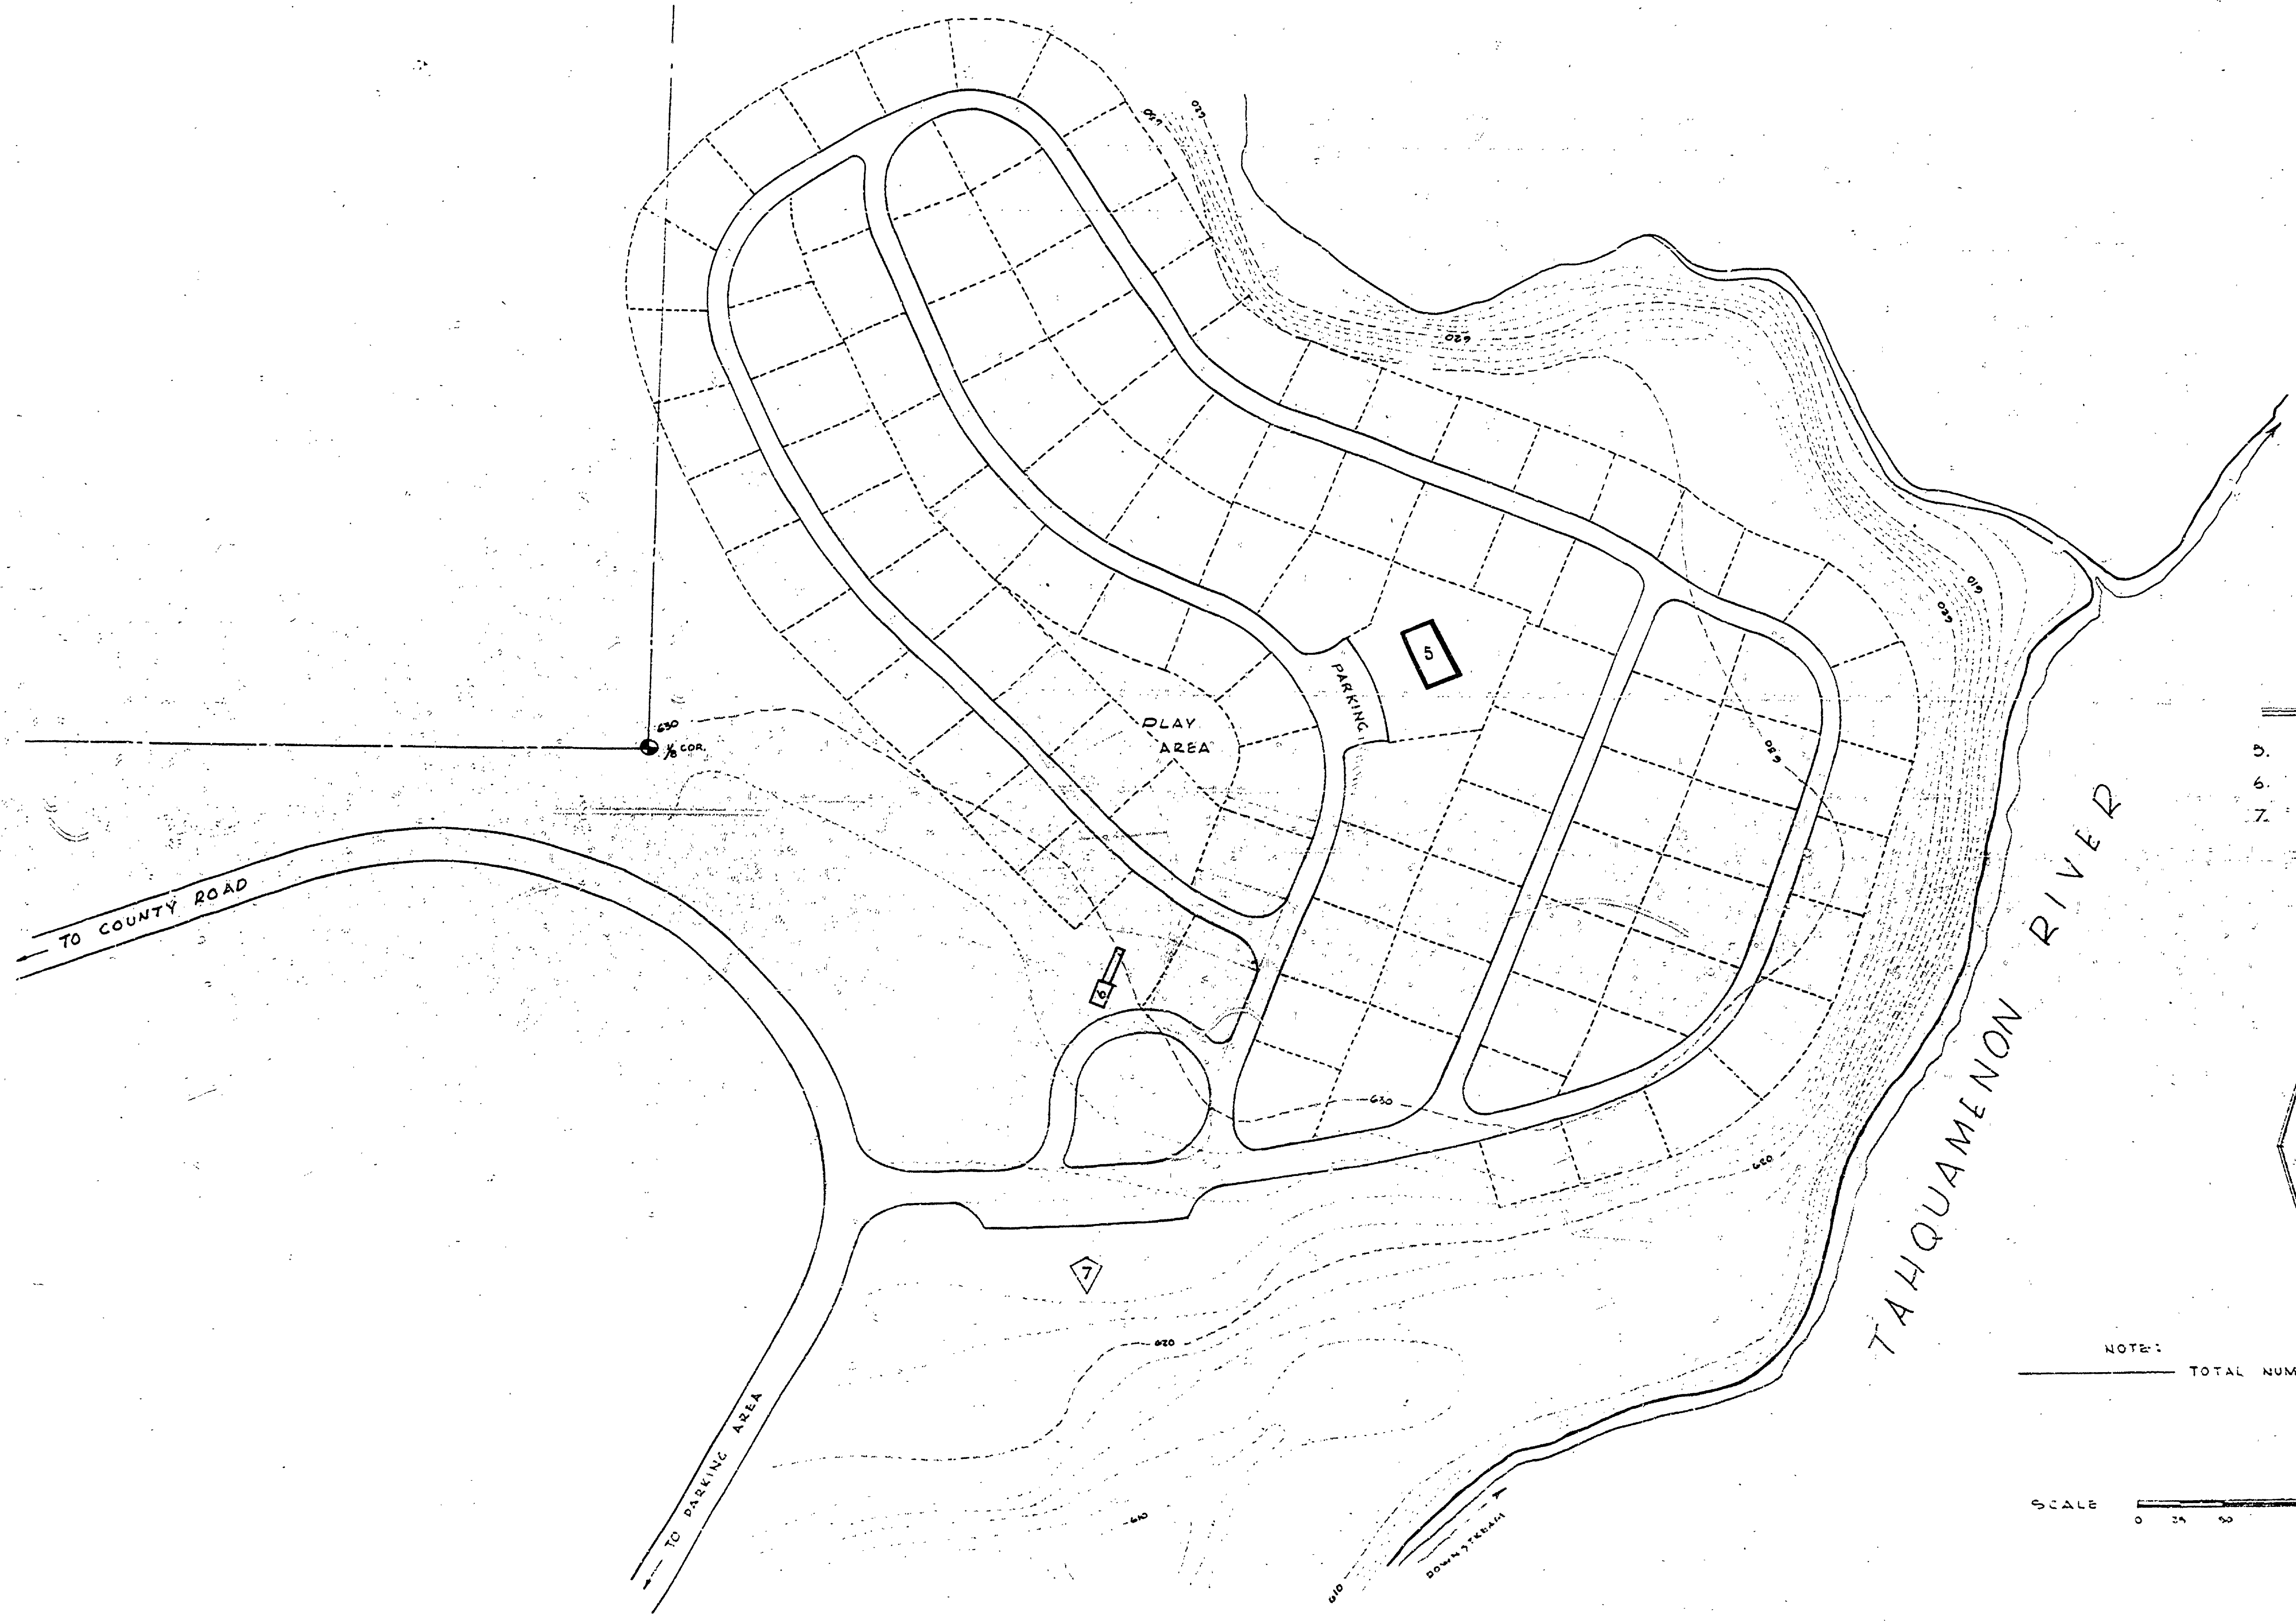

- ===== BUILDING =====  
 5. TOILET, LAUNDRY & SHOWER.  
 6. PUMP HOUSE  
 7. REGISTRATION OFFICE.

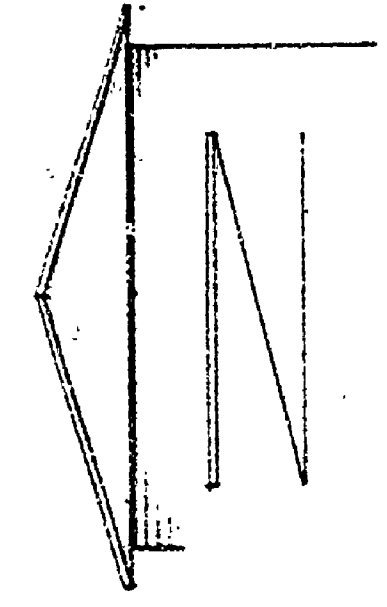

NOTE: TOTAL NUMBER OF CAMPSITES = 105

SCALE 0 25 50 100 200 250 FEET

MICHIGAN  
DEPARTMENT OF CONSERVATION  
PARKS AND RECREATION DIVISION

TAHQUMENON FALLS STATE PARK  
CAMP GROUNDS

SHEET  
NO. 1  
OF 1

PLAN NO.  
L-108