
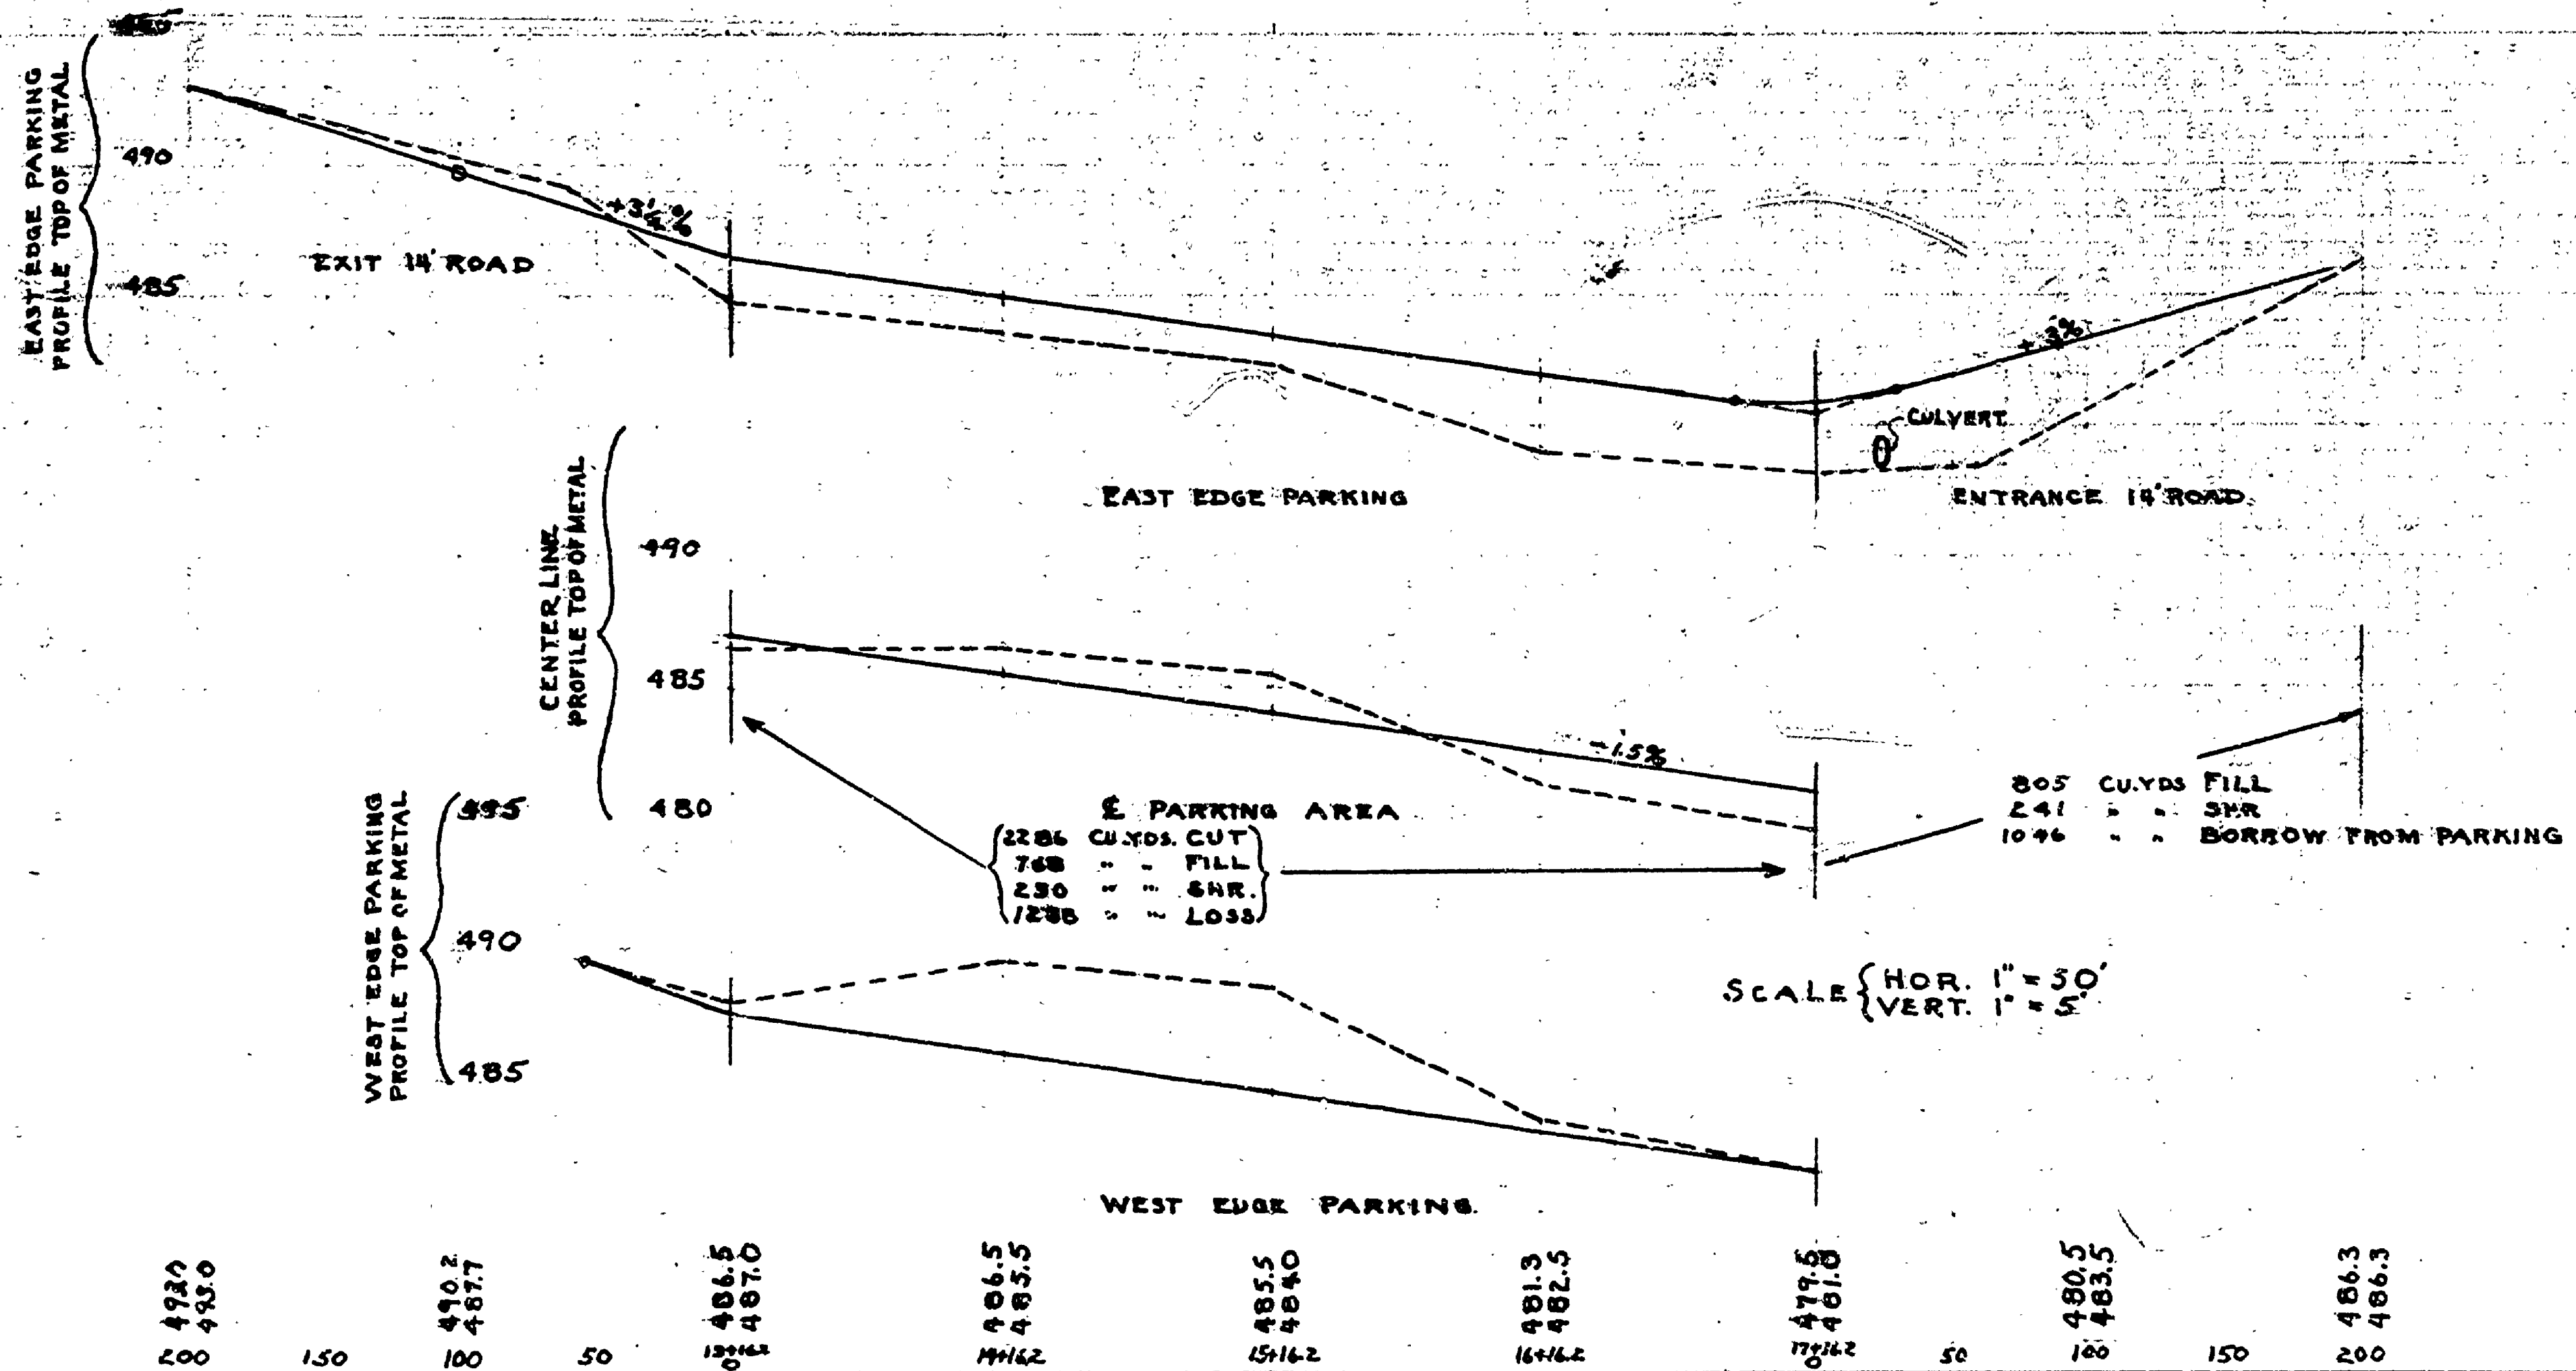
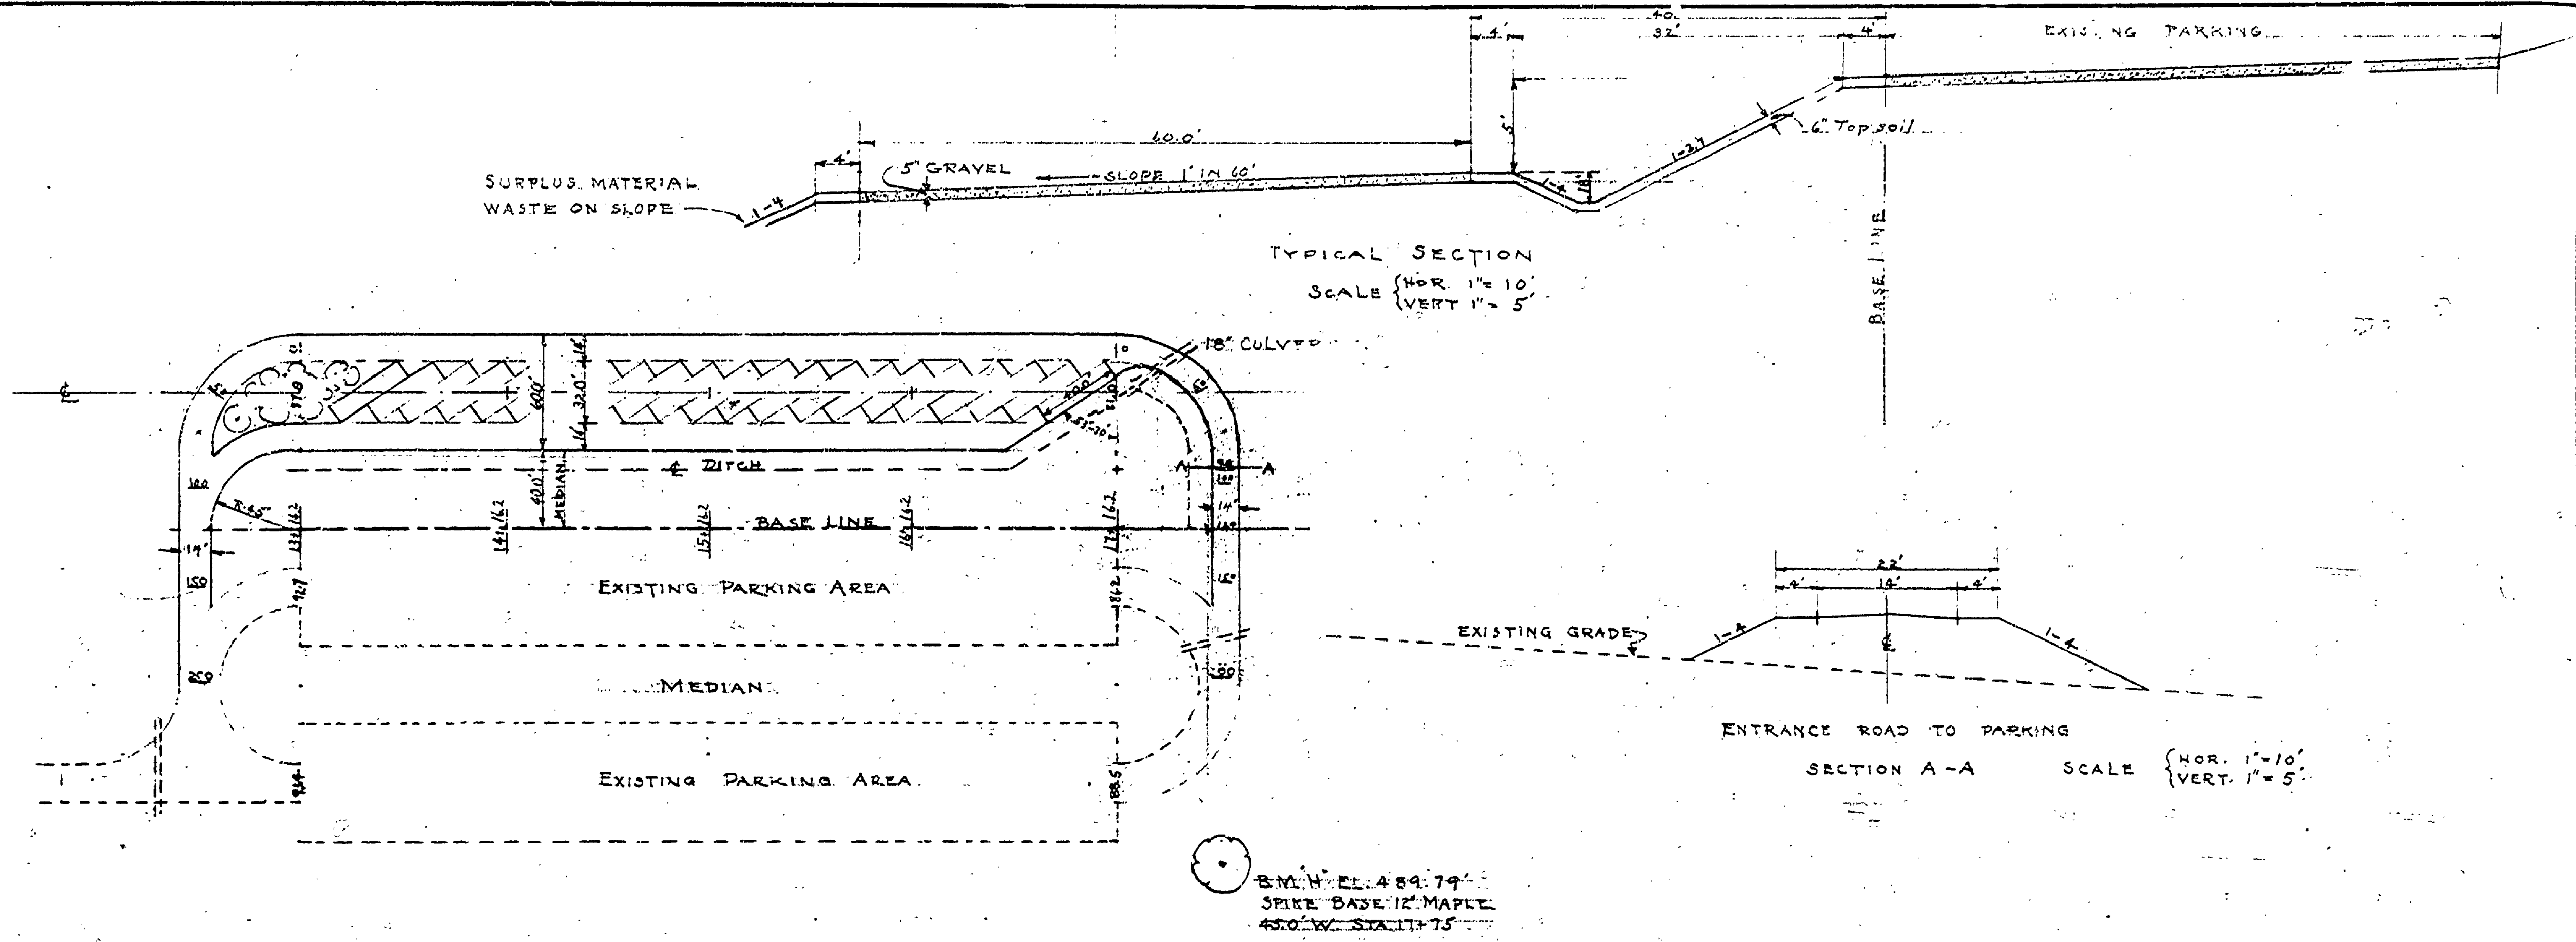


DATE	NO.	DATE	REVISIONS
	1		4
	2		5
	3		6

APPROVED BY	DATE	REVIEWED BY SECTIONS
<i>[Signature]</i>	1/20/59	ARCHITECTURAL
ASSISTANT CHIEF IN CHARGE		ENGINEERING
OF DESIGN	1/20/59	LANDSCAPE

DRAWN BY	DATE
L. E. L.	JAN. 16, 1959

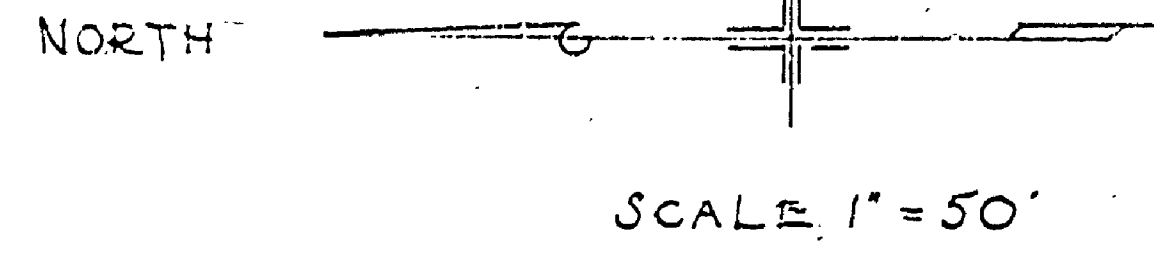

4720	4802	4855	4865	4855	4813	4796	4805	4863
200	100	50	100	150	150	100	150	200

MICHIGAN DEPARTMENT OF CONSERVATION PARKS AND RECREATION DIVISION

TAHQUAMENON FALLS STATE PARK BIG FALLS PARKING LOT EXTENSION PLAN & PROFILE

SHEET NO. 1 OF 3 PLAN NO. L-109