


DATE	JAN. 16, 1959
CHECKED BY	J.I.R.
TRACED BY	L. E. L.
DRAWN BY	L. E. L.
REVIEWED BY SECTIONS	ARCHITECTURAL ENGINEERING LANDSCAPE
DATE	1-20-59
APPROVED BY	J.I.R.
ASSISTANT CHIEF IN CHARGE	J.I.R.
DATE OF DESIGN	1-20-59
NO. DATE BY	1 2 3
REVISIONS	4 5 6
DATE BY	

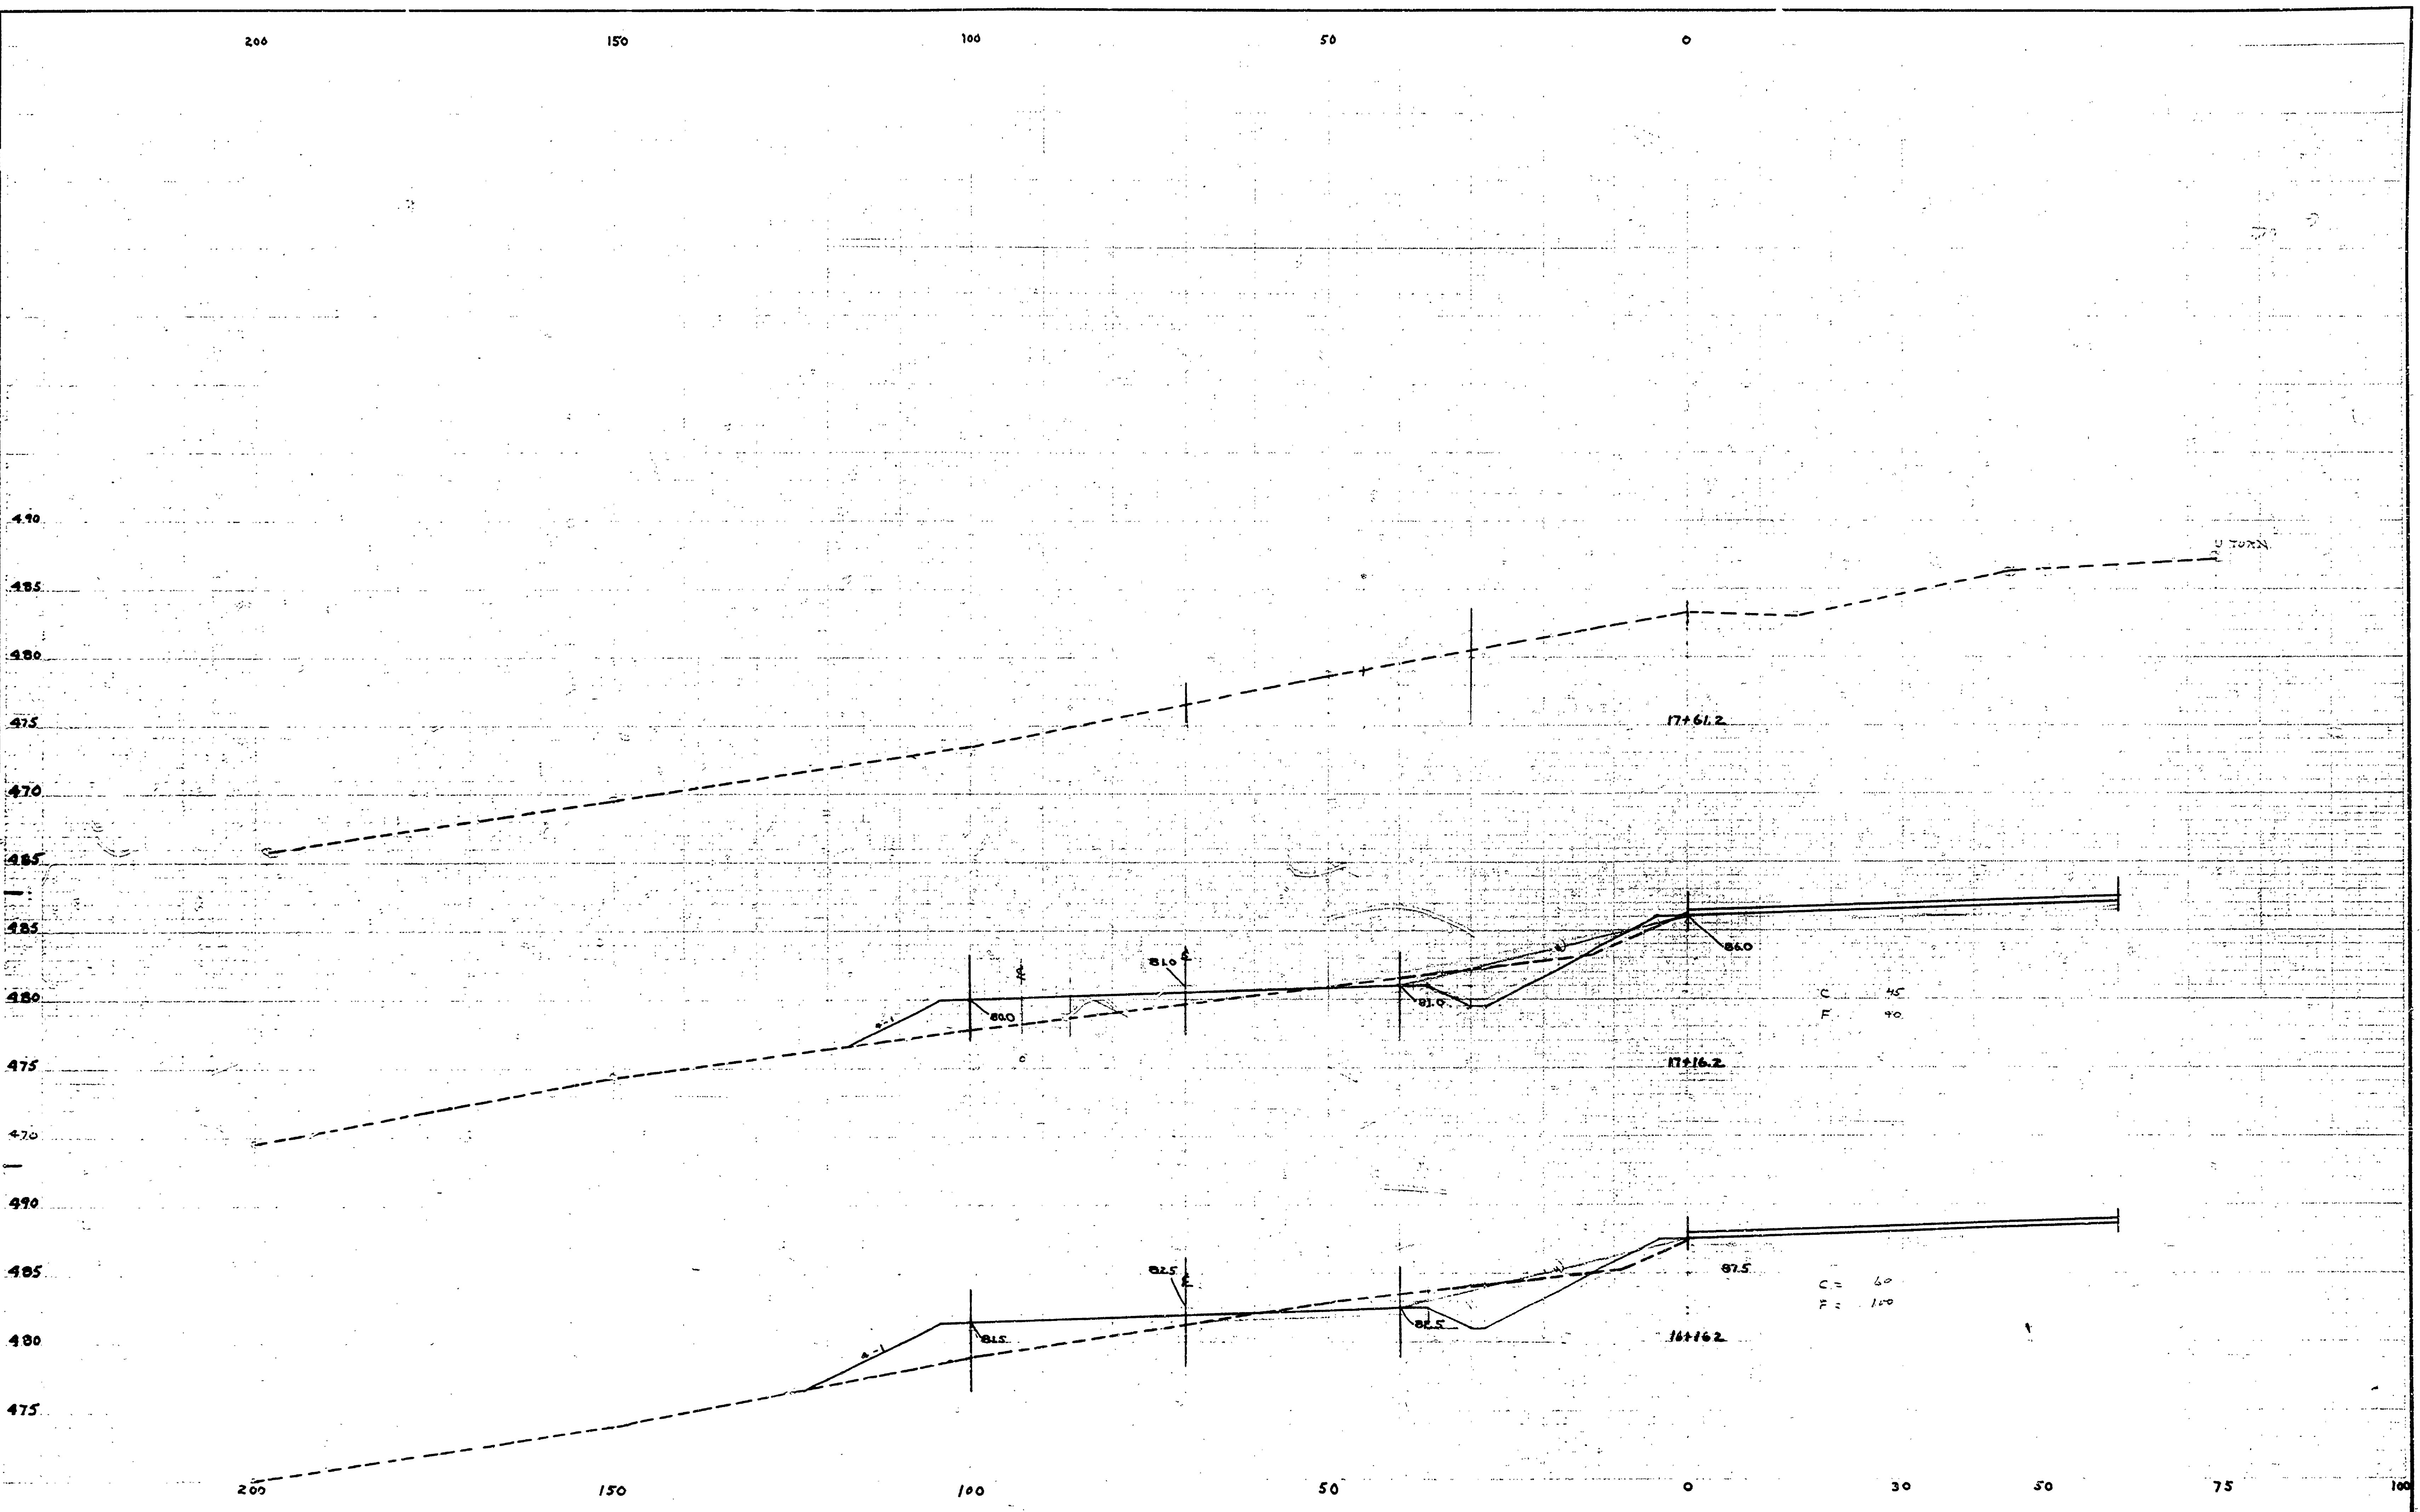

MICHIGAN
DEPARTMENT OF CONSERVATION
PARKS AND RECREATION DIVISION

TAHQUAMENON FALLS STATE PARK
BIG FALLS PARKING LOT EXTENSION
SECTIONS

SHEET
NO. 3
OF 3

PLAN NO.
L-109