


NOTE SEE STANDARD PLAN 9L-163 FOR CONSTRUCTION DETAILS FOR CURBING

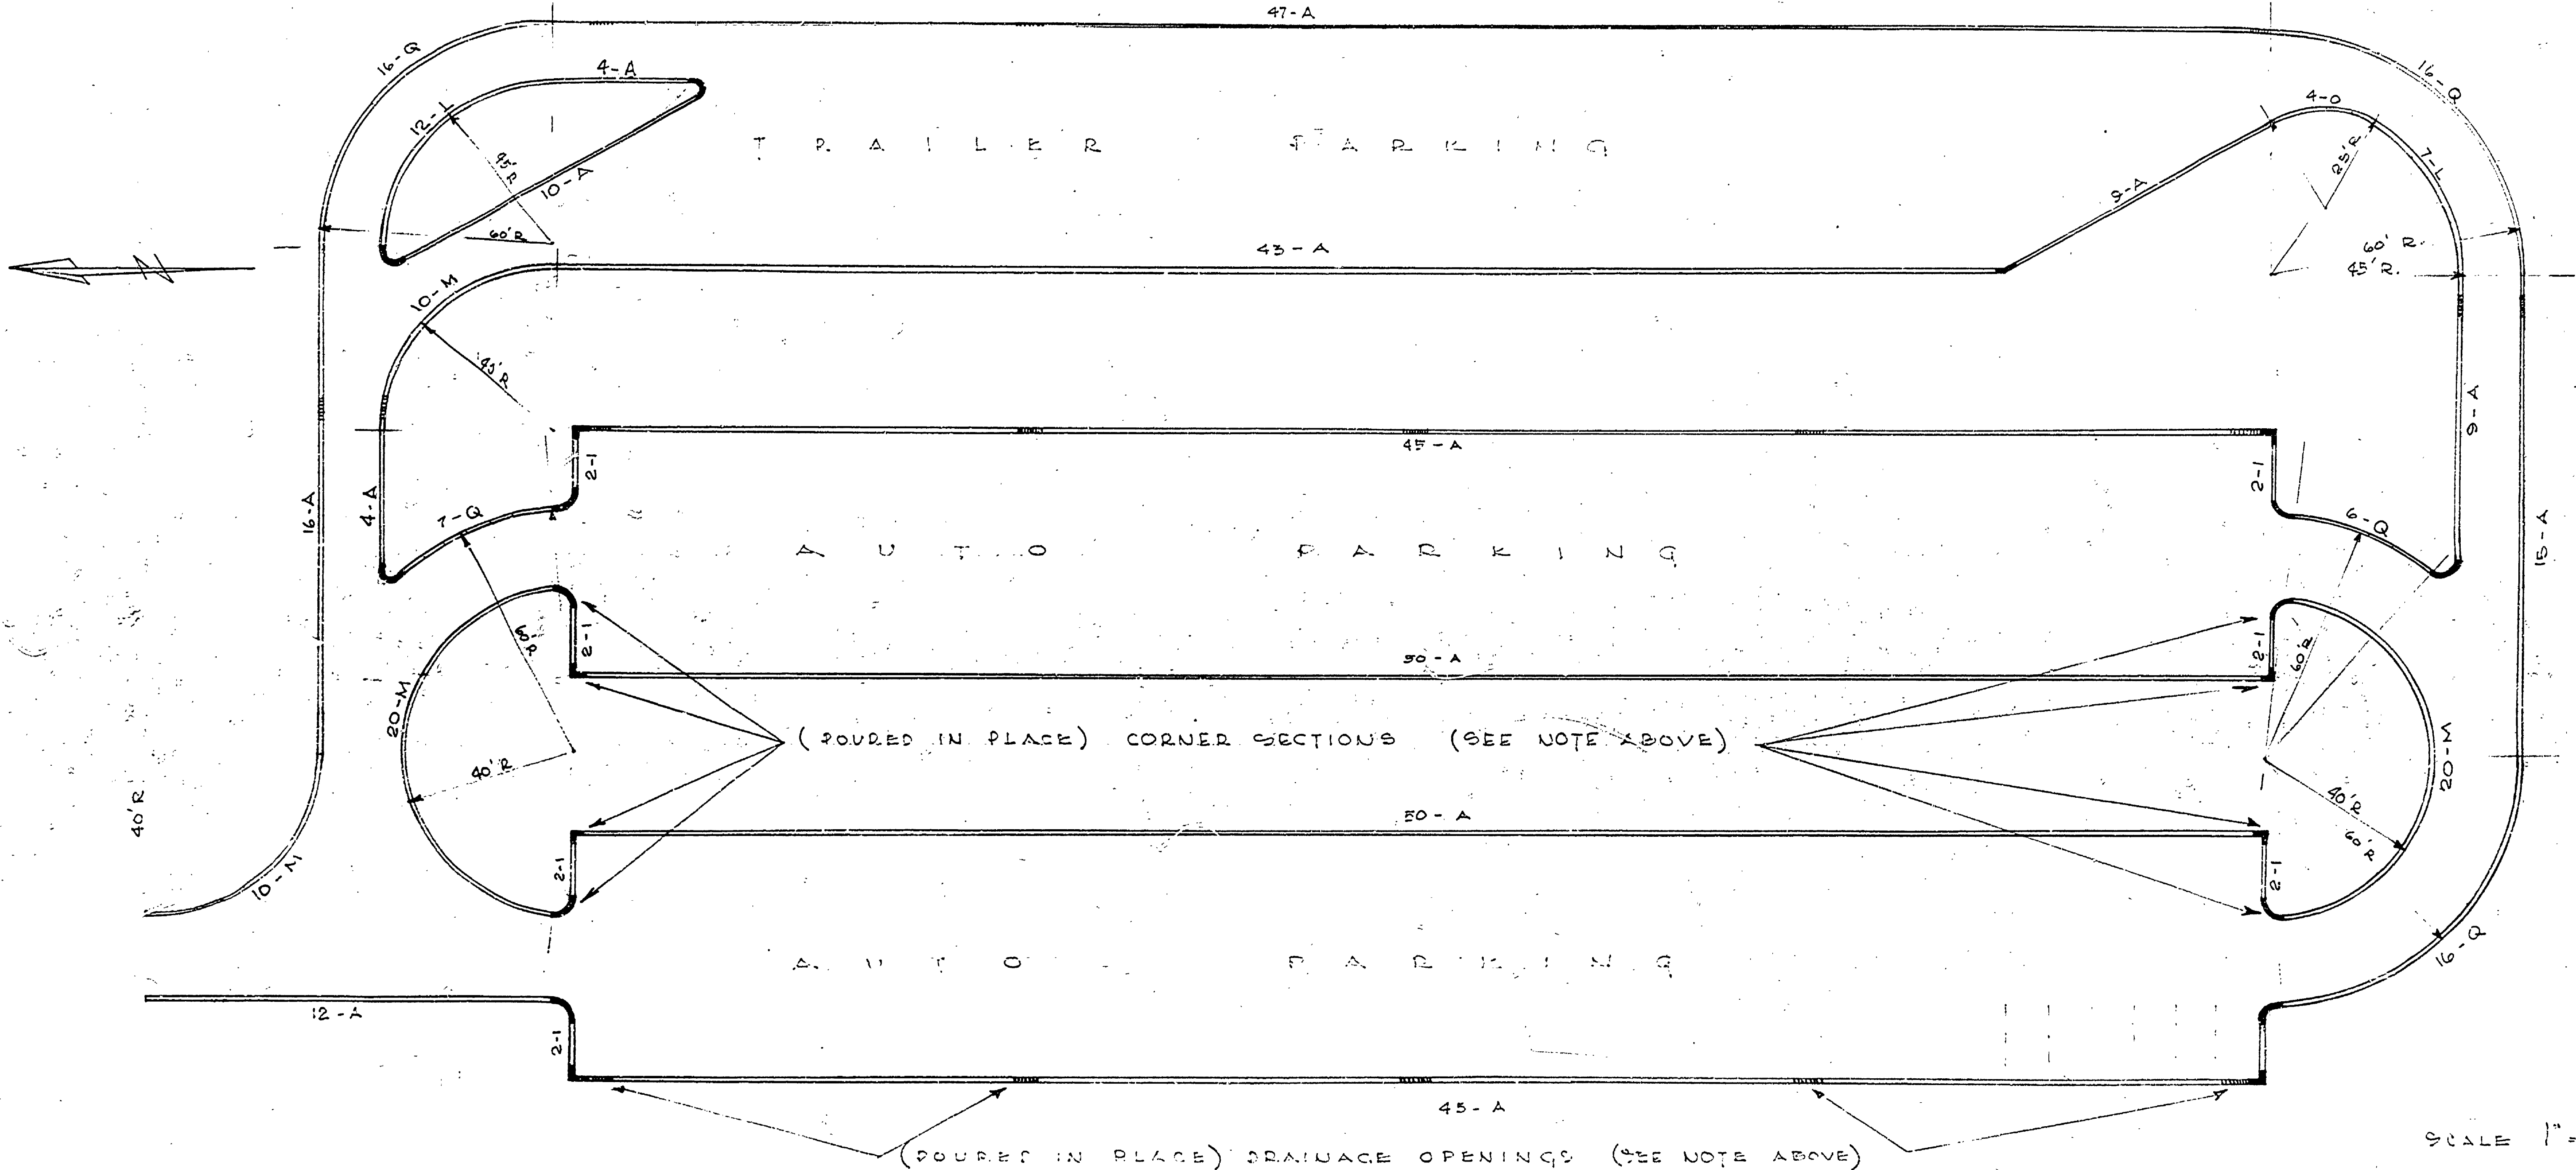

NOTE Q - 6 SECTION WITH 1/2 BEVEL

SCALE 1" = 20'

PRECAST CURBING				POURED IN PLACE	
CODE	NO. SECTIONS	LENGTH	BEVEL		
A	359	6'	NONE	DRAINAGE OPENINGS	19
L	16	6'	NONE	5' RADIUS CURVE CORNERS	12
M	19	6'	1/16"	90° CORNER SECTIONS	8
Q	60	6'	3/4"	MATERIAL TO CONSTRUCT ABOVE ITEMS	
	4	6'	1/4"	CONCRETE 1:2:3 MIX	4 1/2 CU. YDS.
	61	6'	1/2"	3/8" # 20D	522 LIN. FT.
				5/16" X 30" ANCHOR PINS	63
				(SEE NOTE ABOVE CORNER)	

DATE	NO. DATE	REVISIONS
JULY 1960	1	
	2	
	3	
	4	
	5	
	6	

APPROVED BY
 ASSISTANT CHIEF IN CHARGE
 OF DESIGN DATE 7-2-60

REVIEWED BY SECTIONS
 ARCHITECTURAL
 ENGINEERING
 LANDSCAPE

DRAWN BY
 TRACED BY
 CHECKED BY
 DATE

MICHIGAN DEPARTMENT OF CONSERVATION PARKS AND RECREATION DIVISION

TANQUAMENON FALLS STATE PARK UPPER FALLS PARKING PRECAST CURB PLAN

SHEET NO. 1 OF 1 PLAN NO. L-112