


DESIGNED BY	L.M.C.	DATE	3/10/67	REVIEWED	ARCHITECTURAL	DATE	3/11/67	APPROVED	[Signature]
DRAWN BY	F.J.W.	DATE	3/11/67	REVIEWED	ENGINEERING	DATE	3/11/67	APPROVED	[Signature]
CHECKED BY		DATE	5/18/67	REVIEWED	LANDSCAPE	DATE	5/18/67	APPROVED	[Signature]

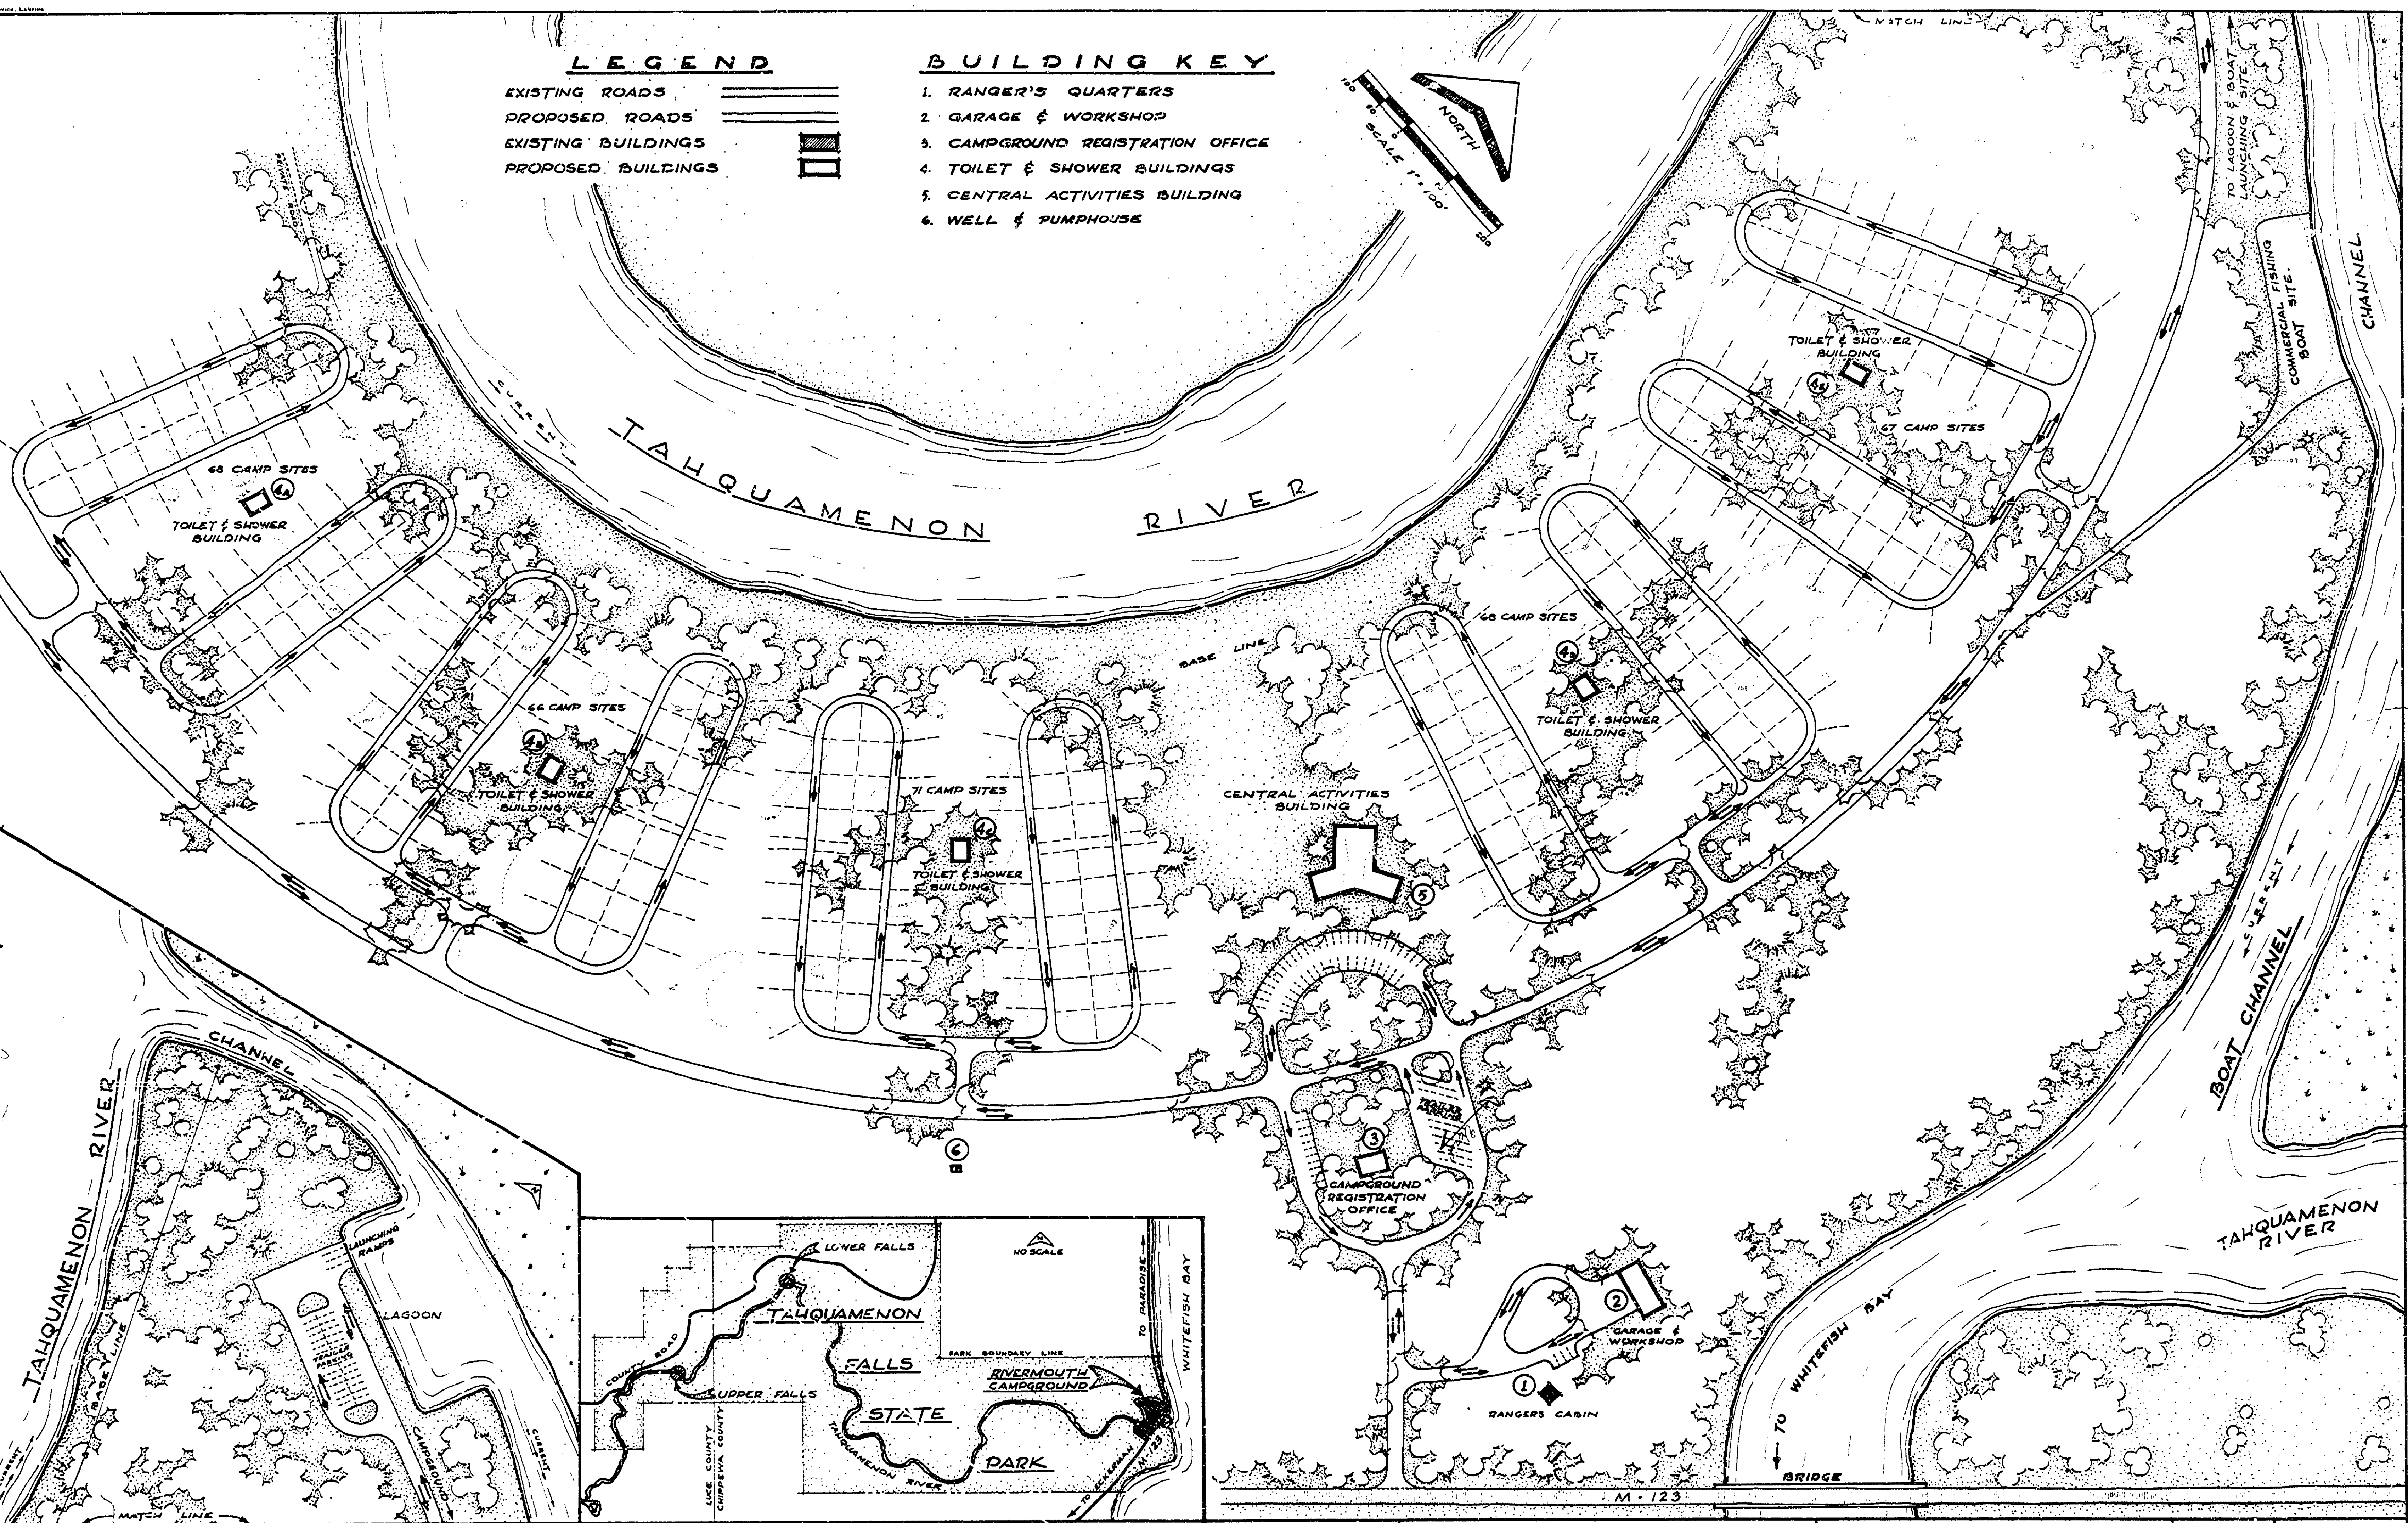

**CAMPGROUND POINT SECTION**  
SCALE 1" = 100'

**KEY MAP**

340 CAMP SITES

MICHIGAN DEPARTMENT OF CONSERVATION PARKS AND RECREATION DIVISION

TAHQUAMENON FALLS STATE PARK  
RIVERMOUTH CAMPGROUND PLAN  
SCALE 1" = 100'

SHEET NO. 1 OF 1

PLAN NO. L-113