
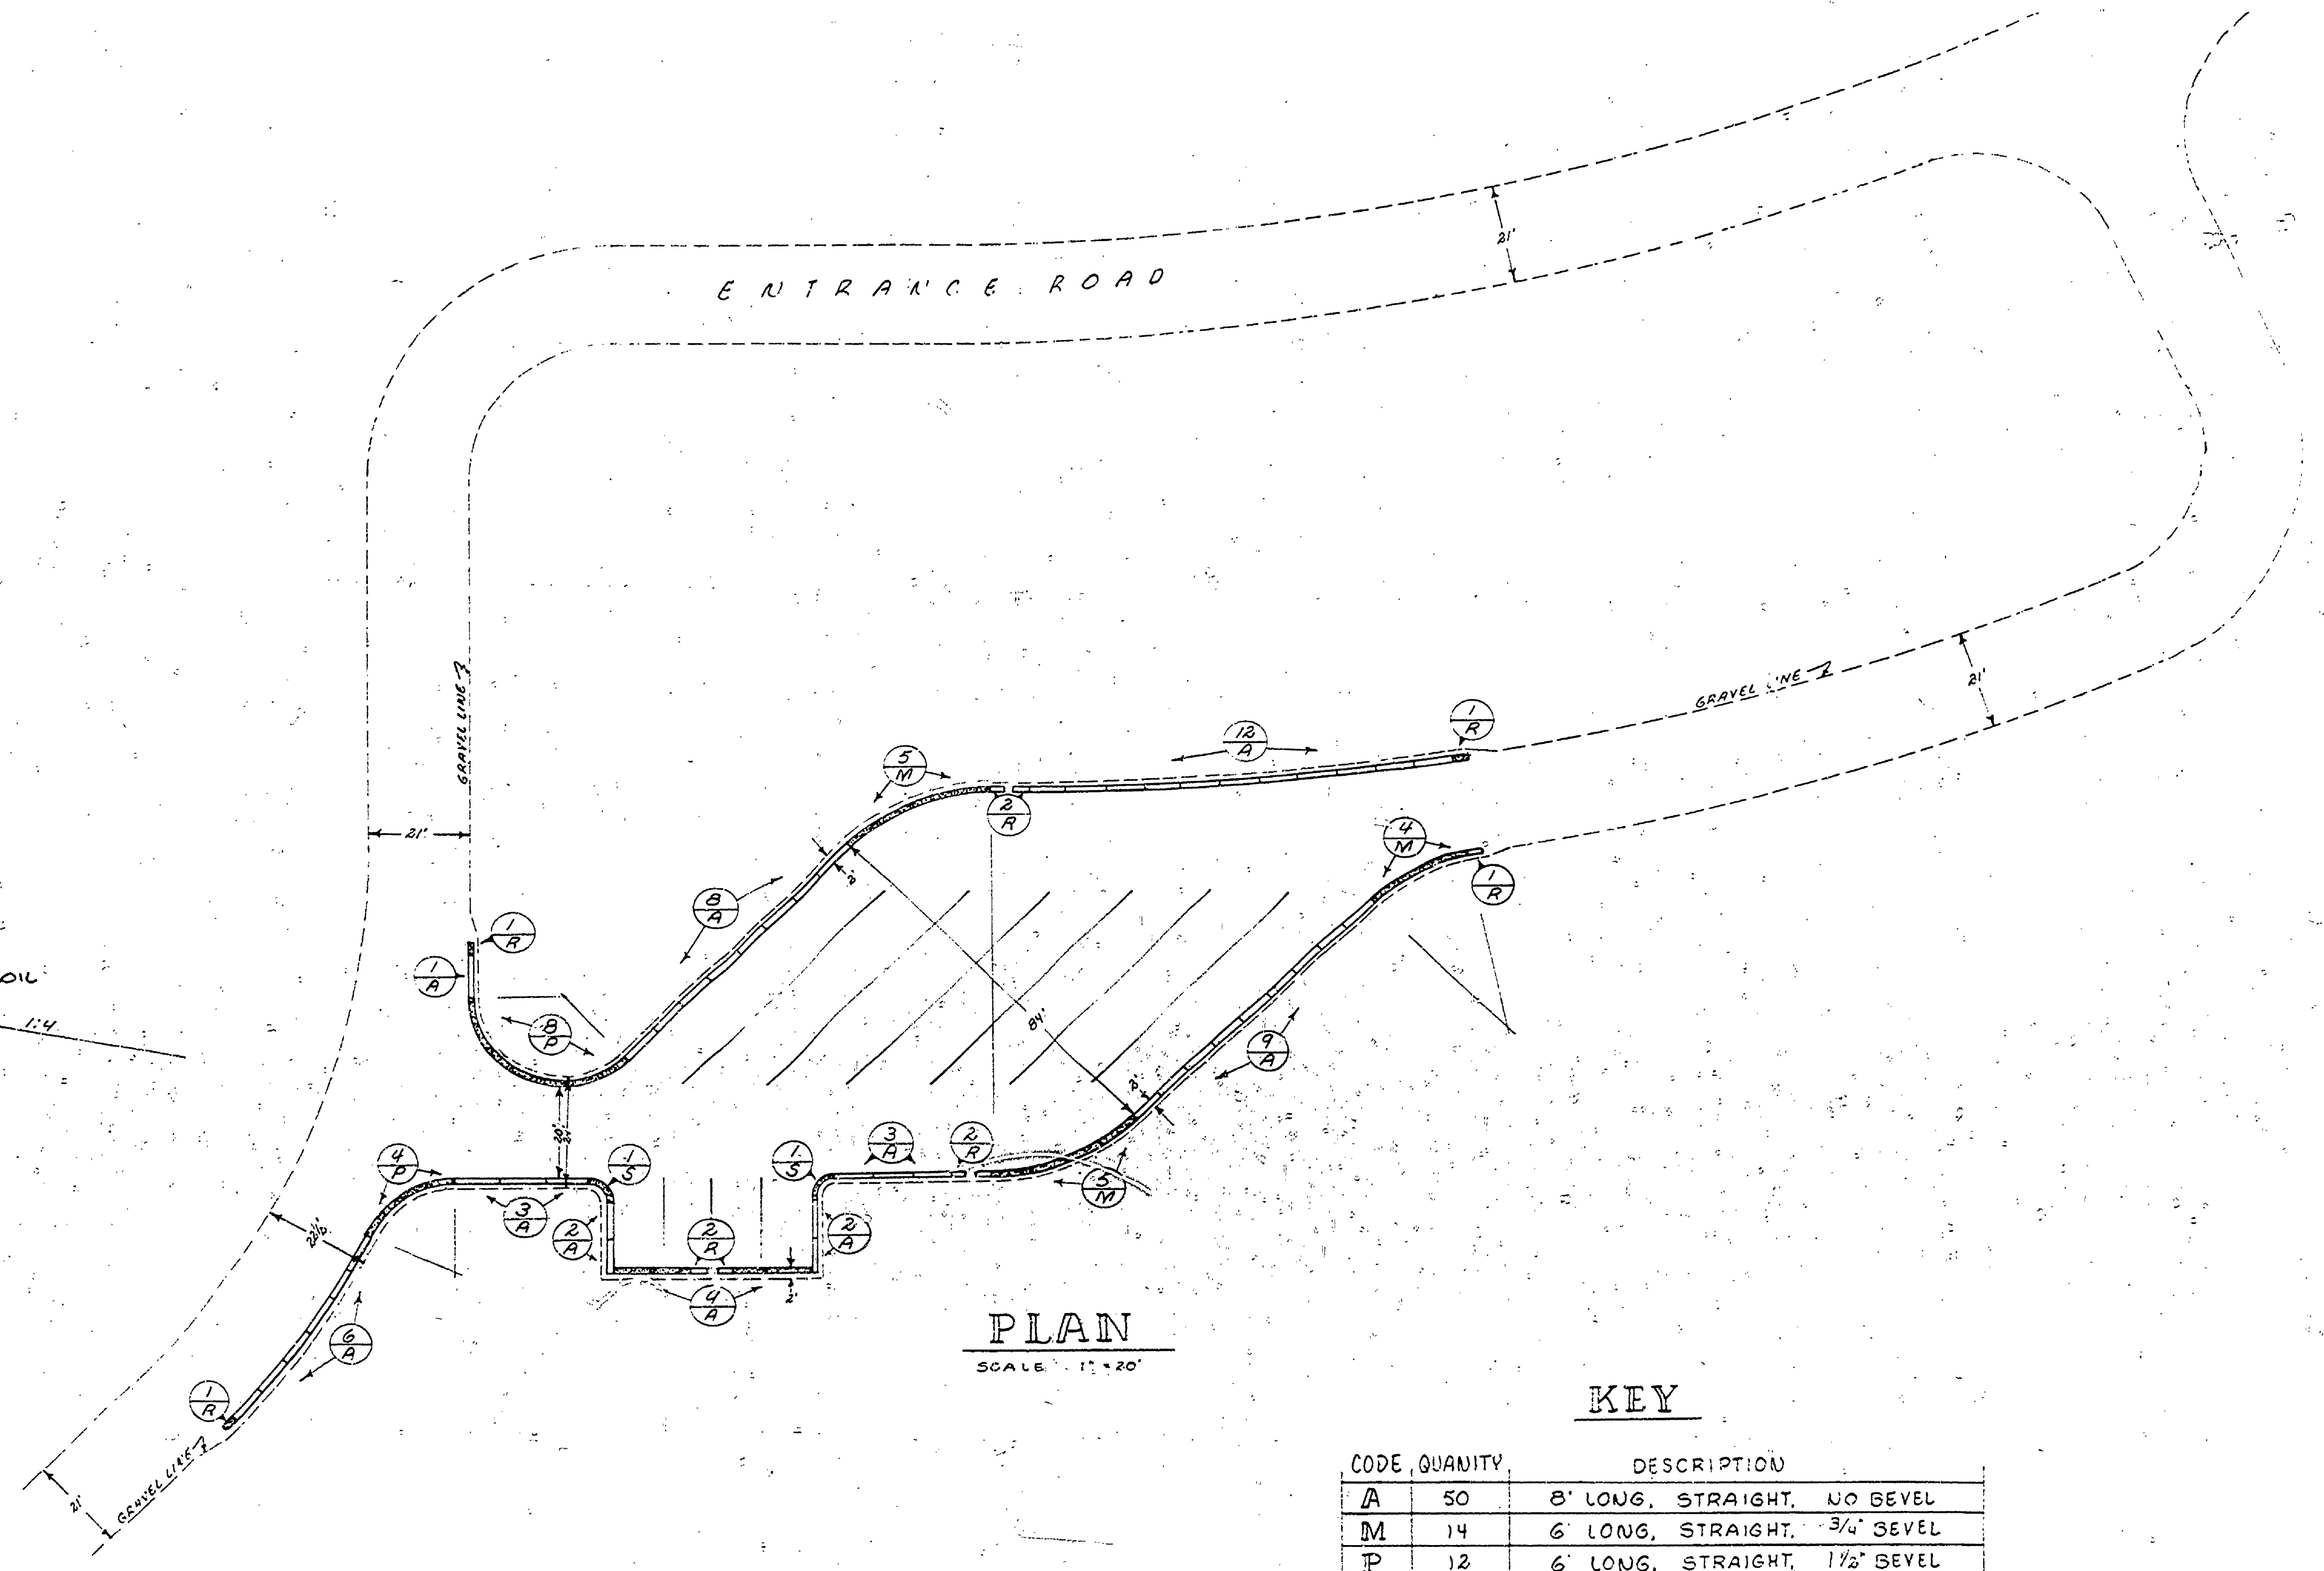


DESIGNED BY	DRAWN BY	CHECKED BY	DATE	REVIEWED	DATE	APPROVED	DATE	NO.	DATE	REVISIONS	DATE	BY
J.M.H.	J.M.H.	L.M.C.	2-63	ARCHITECTURAL	2-63	<i>[Signature]</i>	2-63	1		4		
			3-63	ENGINEERING	3-63	<i>[Signature]</i>	3-63	2		5		
			2-63	LANDSCAPE	2-63	<i>[Signature]</i>	2-63	3		6		

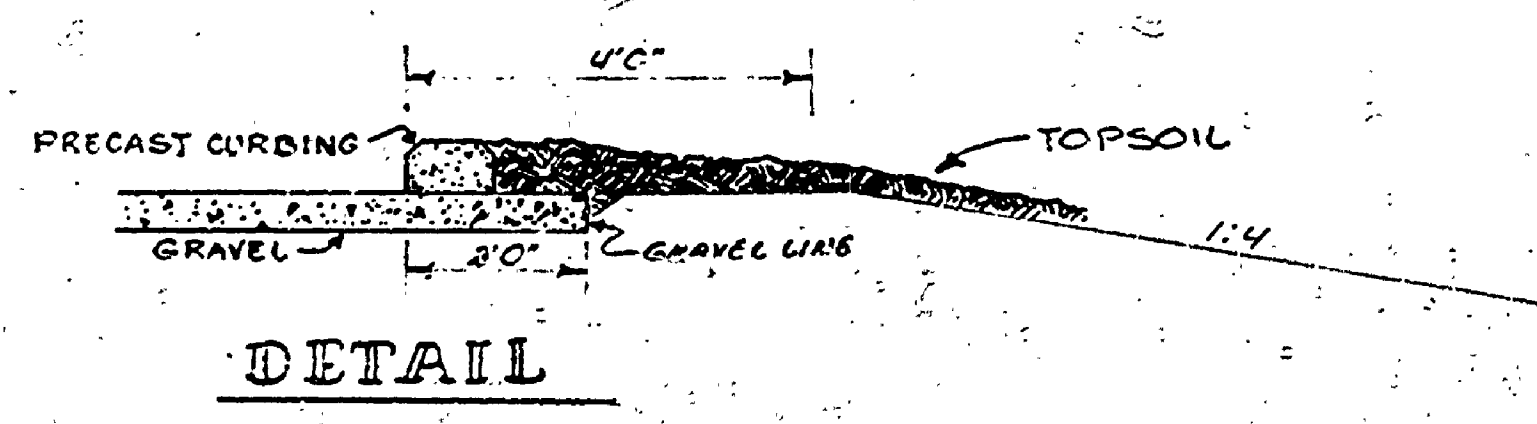


KEY

CODE	QUANTITY	DESCRIPTION
A	50	8' LONG, STRAIGHT, NO BEVEL
M	14	6' LONG, STRAIGHT, 3/4" BEVEL
P	12	6' LONG, STRAIGHT, 1 1/2" BEVEL
R	10	3' LONG STRAIGHT, NO BEVEL
S	2	5' CURVED CORNER SECTION

NOTE: FOR ADDITIONAL DETAILS SEE
 SL-145 A
 SL-145 B
 SL-145 C
 SL-145 E

1
 2
 QUANTITY CODE

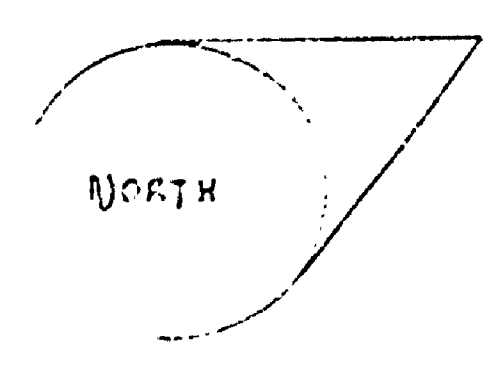

MICHIGAN
 DEPARTMENT OF CONSERVATION
 PARKS AND RECREATION DIVISION

TANQUAMENON FALLS STATE PARK
 RIVERMOUTH SECTION
 PRECAST CURBING PLAN

SHEET
 NO. _____
 OF _____

PLAN NO.
 I-115