


# development details

## Gorge View of Deck System

### NOTES:

- The purpose of this project is to construct a stair and deck system to provide for park visitor access in the gorge area of the Upper Falls Unit. This is the initial phase of a multiphase project which will eventually include building a terminal viewing deck.
- Details shown on this sheet are suggested construction practices. Construction implementation may vary according to material availability and actual on site conditions. The stair and deck plan as drawn is a refinement of extremely rough field notes and has been fitted in relation to existing tree cover. Scaled measurements were not used in recording tree locations or site features, consequently actual stair and deck lengths as well as angular alignments may vary according to on site conditions. The principle guideline for the project is to provide a harmonious integration of the deck system into the natural site with as little disturbance as possible of the natural features.
- Should construction problems arise in implementing the plan, a landscape architect from the Division Office will be available for assistance.

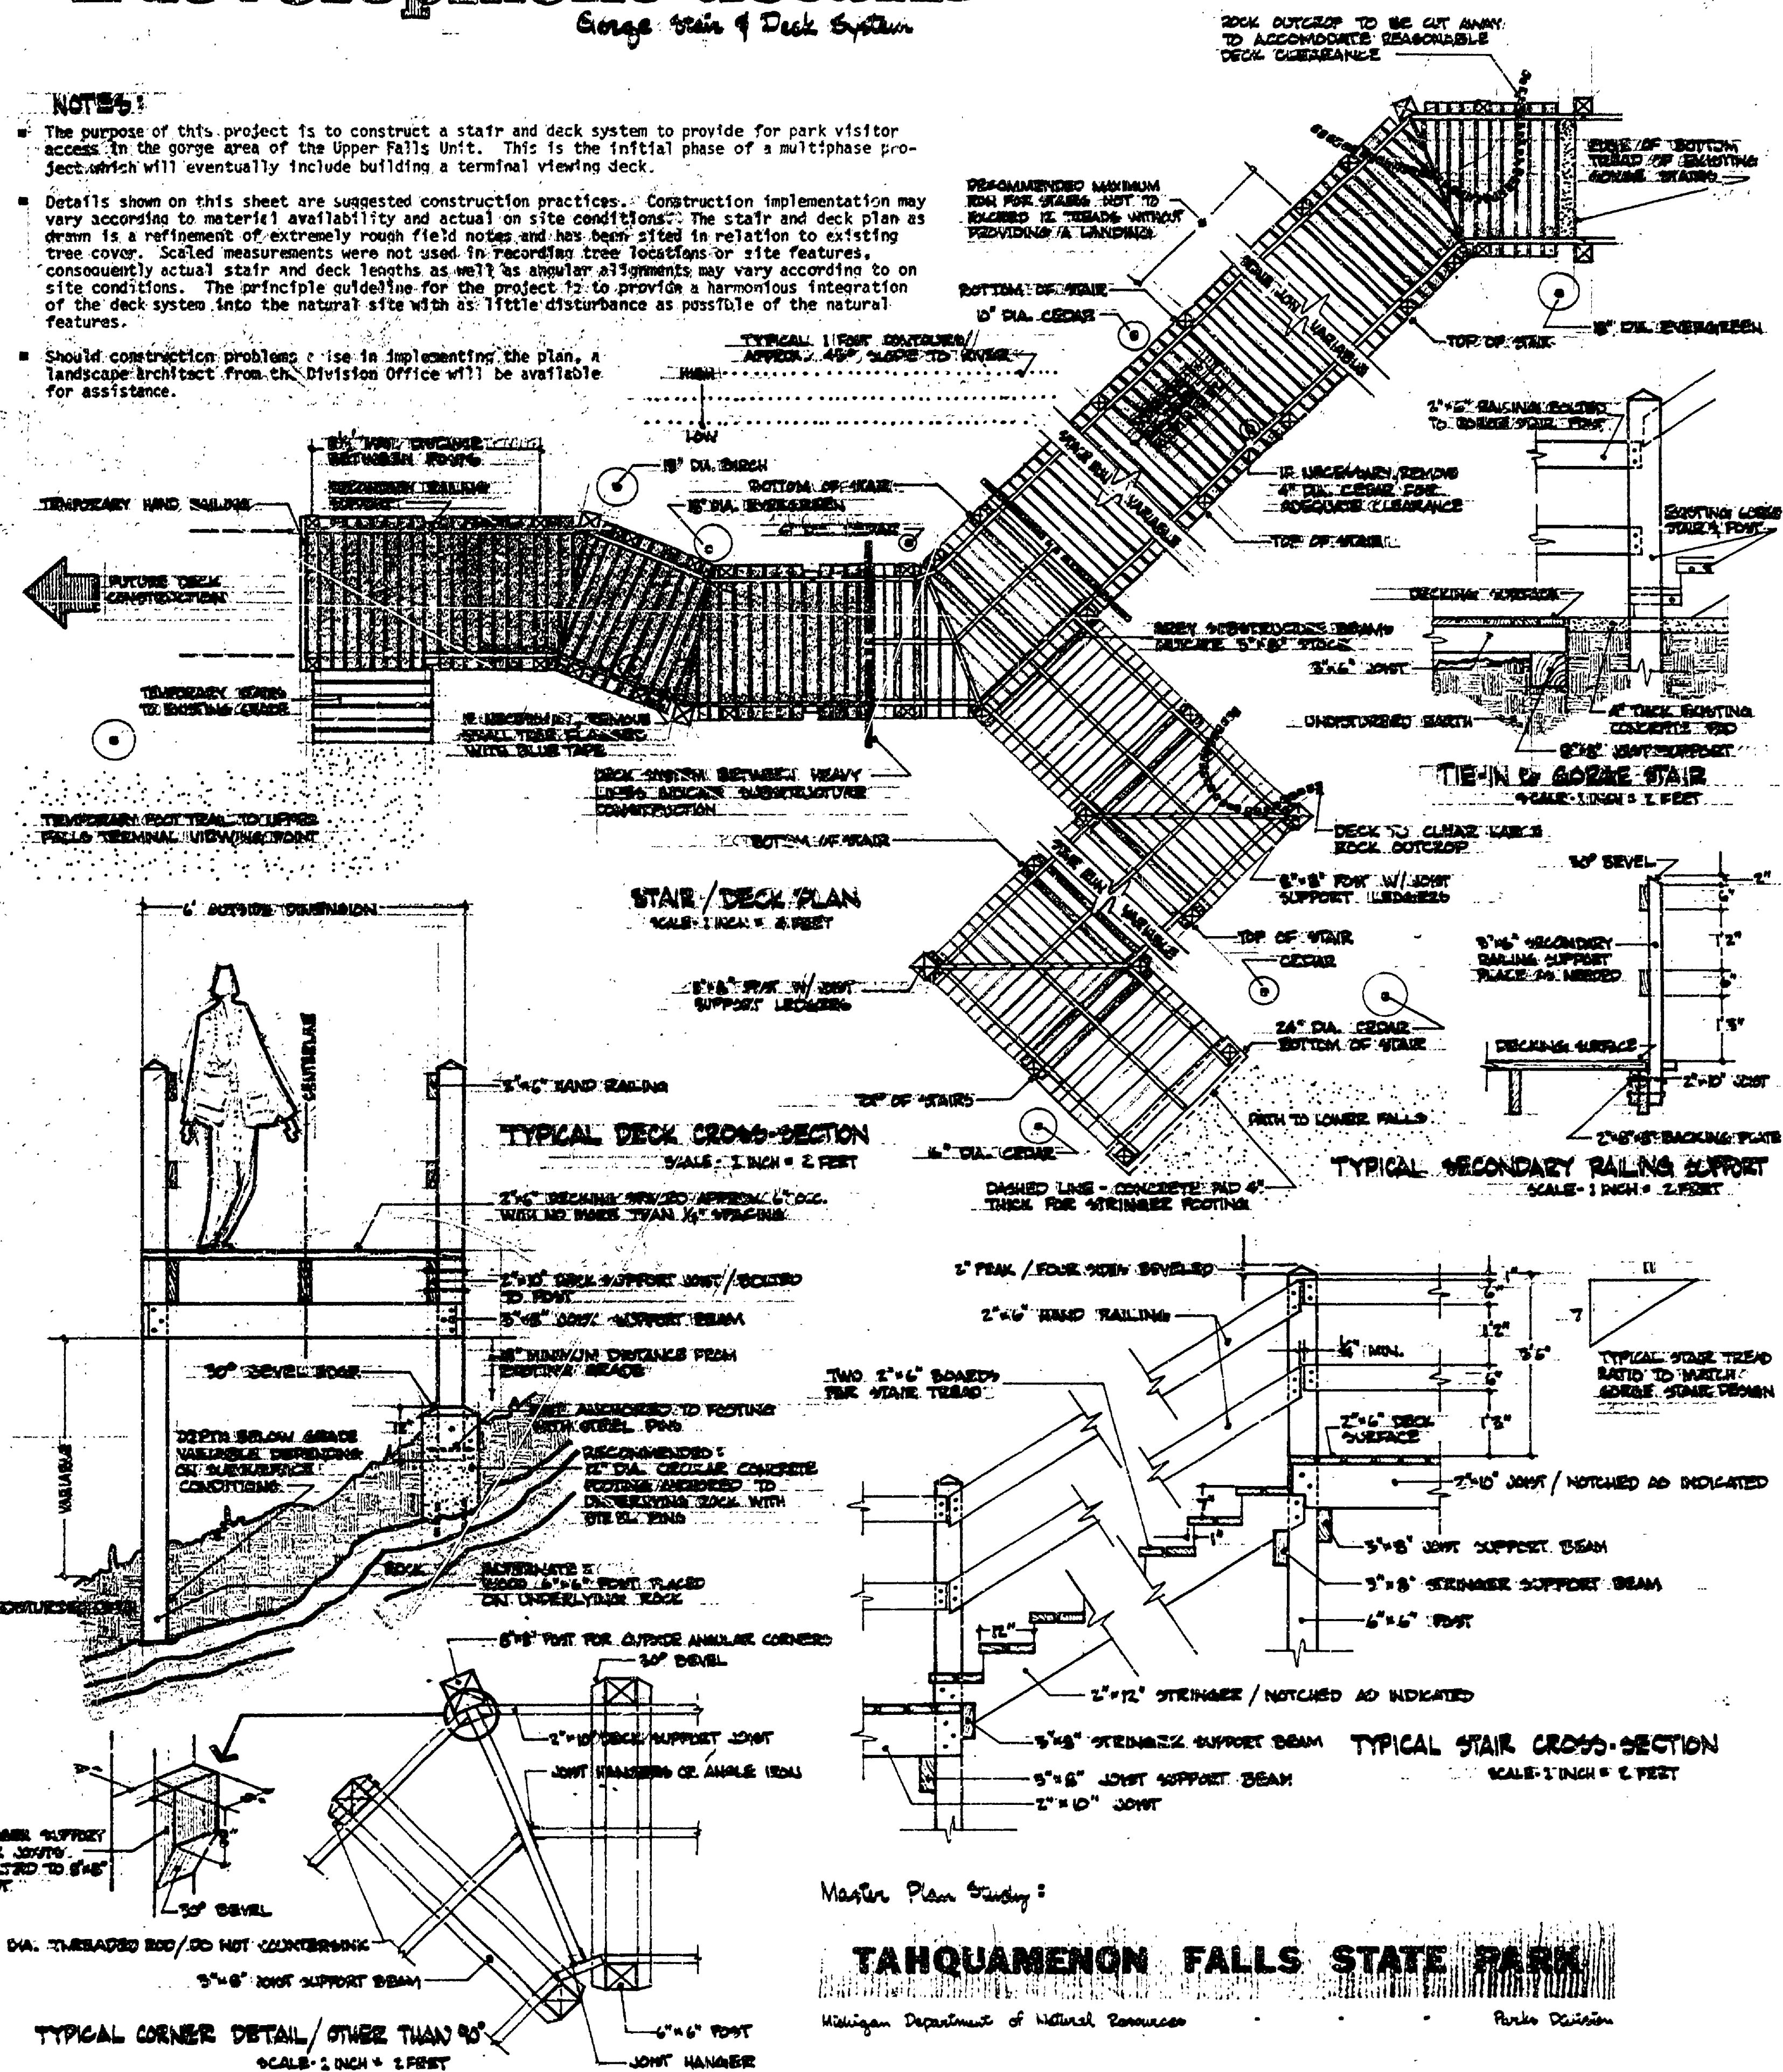

REVIEWED BY: James M. Allen 6-18-75  
 IN CHARGE, PLANNING & DESIGN DATE

APPROVED BY: G. J. Schmitt 6-18-75  
 CHIEF, PARKS DIVISION DATE

Master Plan Study:

**TAHUAMENON FALLS STATE PARK**

Michigan Department of Natural Resources

Parks Division

ESC 1/74

SURVEYED BY	DRAWN BY	NO.	DATE	BY	REVISIONS	NO.	DATE	BY	REVISIONS
	RINGK	1.				3.			
DESIGNED BY	CHECKED BY	DATE				4.			

MICHIGAN  
DEPARTMENT OF NATURAL RESOURCES

SITE CONSTRUCTION DETAILS  
SHEET TITLE

TAHUAMENON FALLS STATE PARK  
AREA OR PARK  
STAIR & DECK PLAN / UPPER FALLS CORNER  
PROJECT

PROJECT NO.  
SHEET 1 OF 1  
PLAN NO. L-120