


DRAWN BY D.W.L.M.C.	TRACED BY	CHECKED BY	DATE	REVIEWED BY SECTIONS			APPROVED BY			REVISIONS		
				ARCHITECTURAL ENGINEERING	LANDSCAPE	DATE	DATE	DATE	NO.	DATE	BY	
				J.I.R.		1-21-52			1			
				V.I.R.		1-21-52			2			
									3			
									4			
									5			
									6			

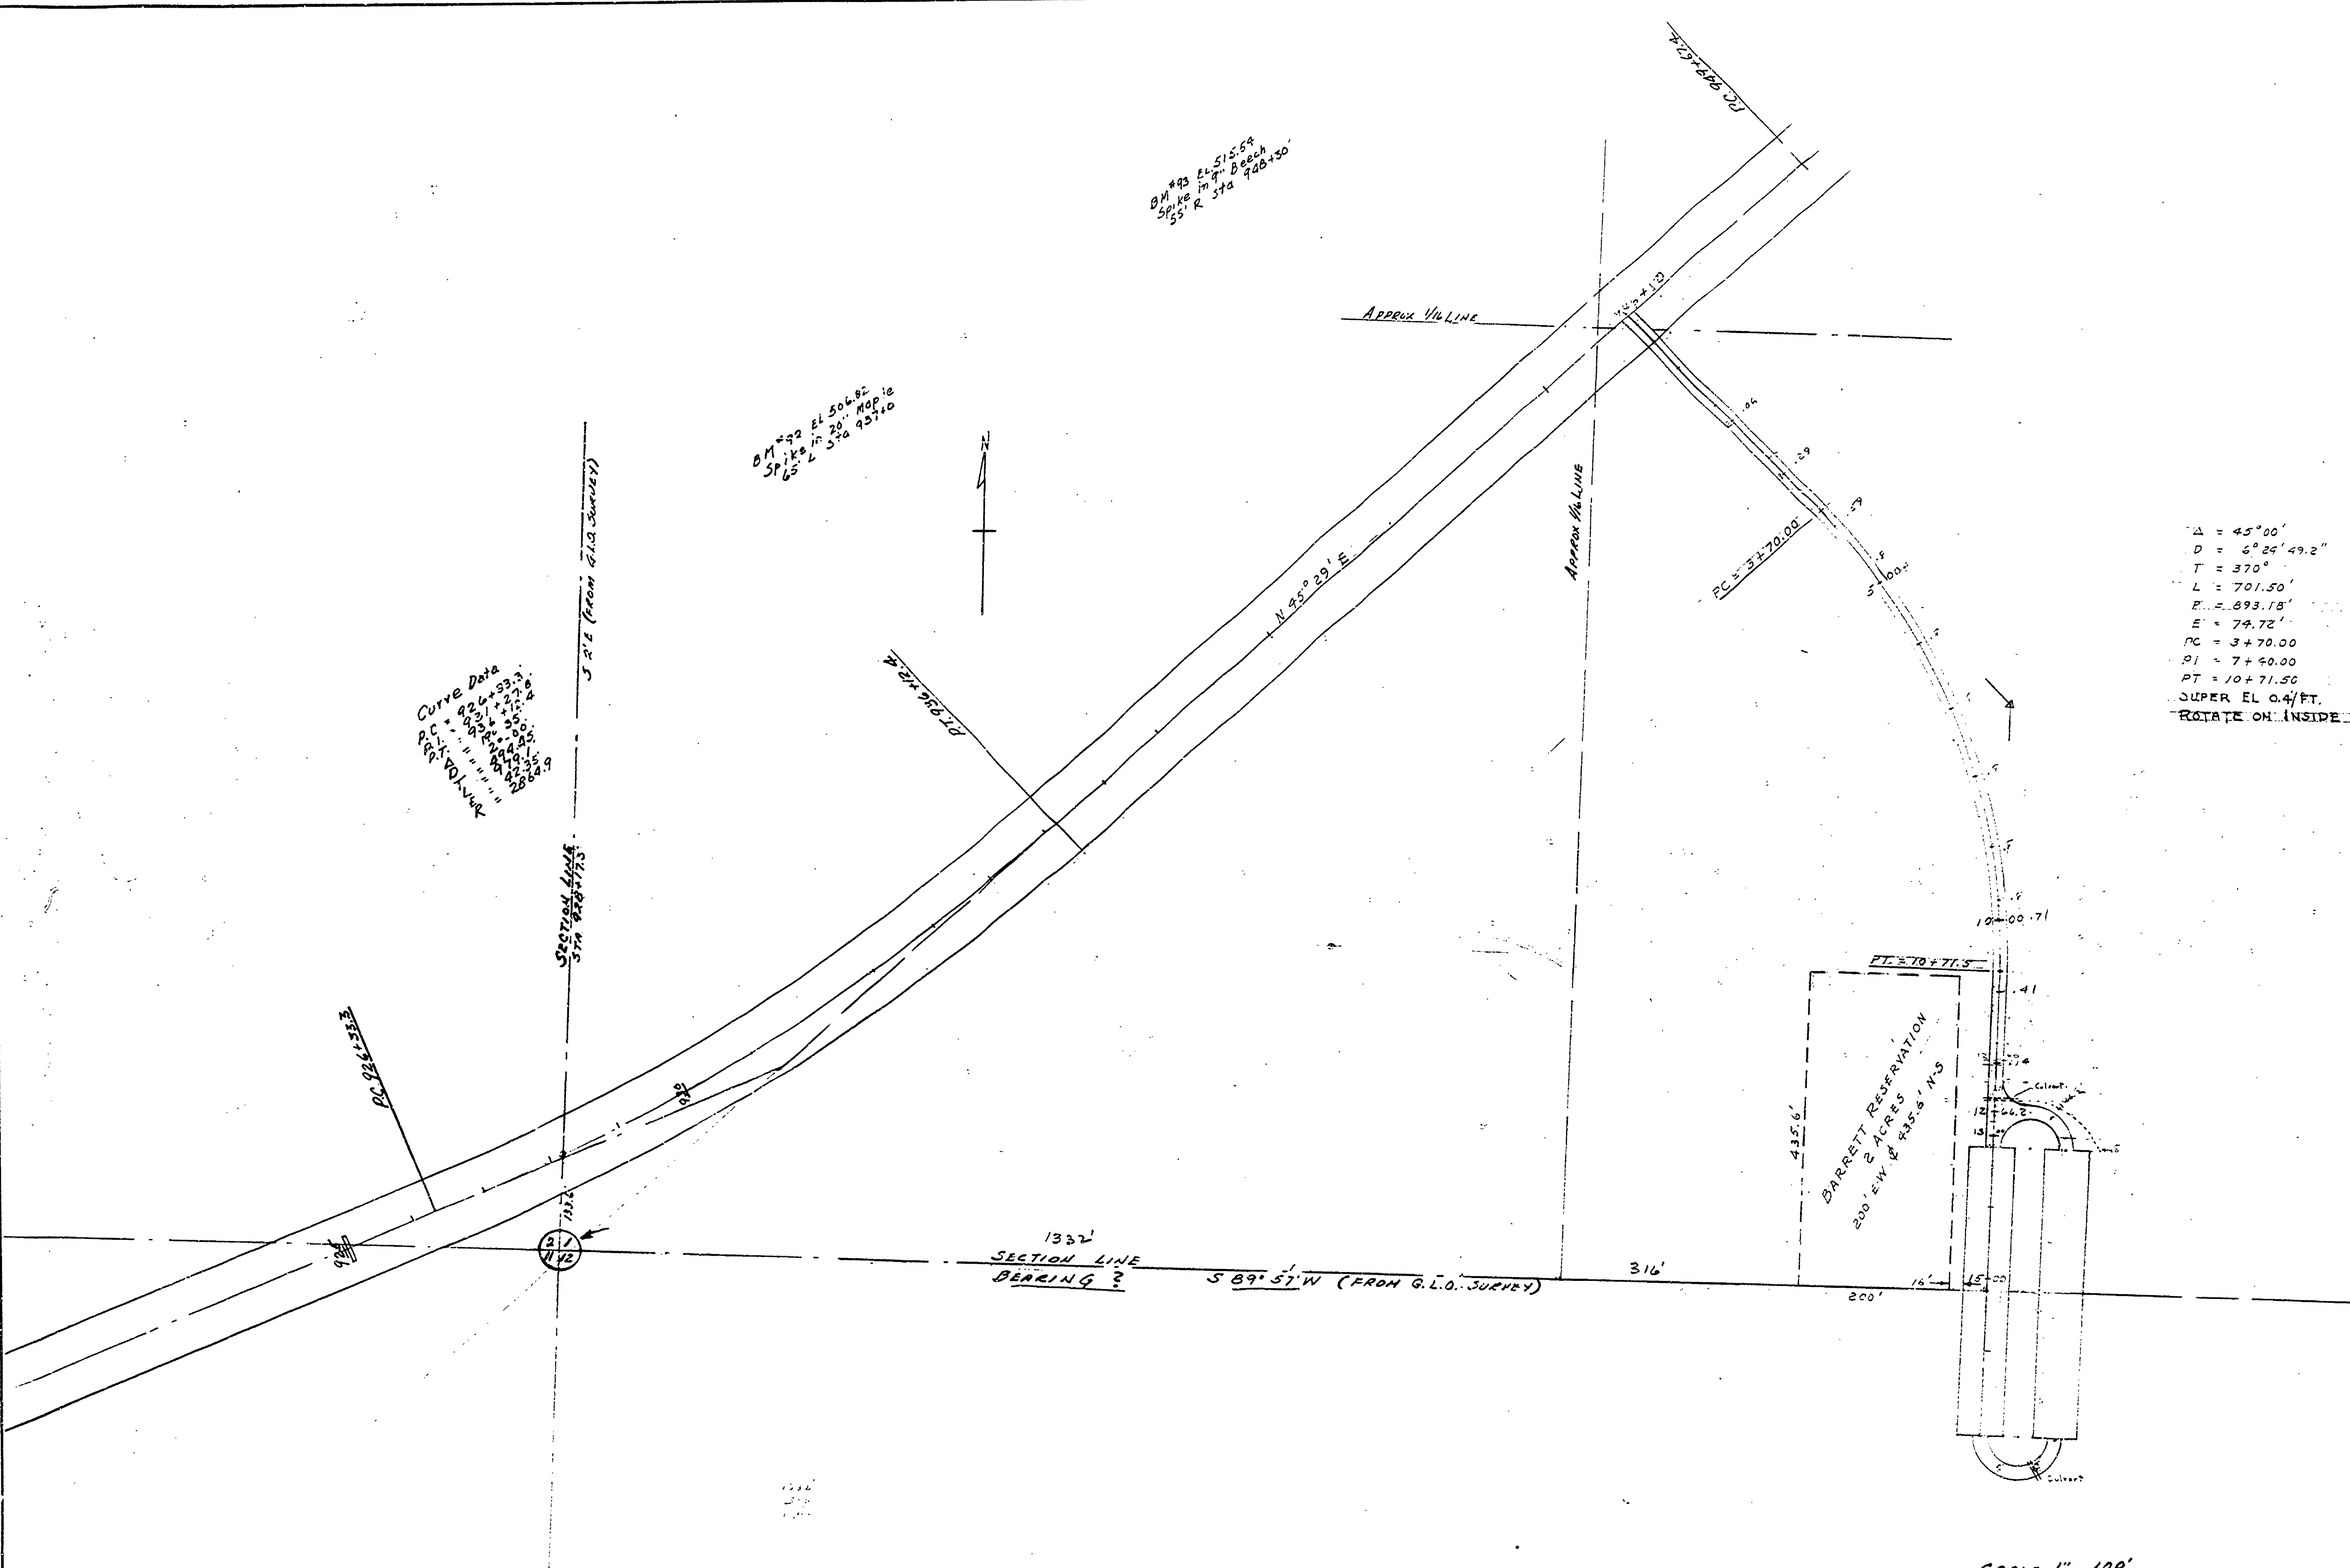

SCALE 1" = 100'

MICHIGAN DEPARTMENT OF CONSERVATION PARKS AND RECREATION DIVISION	TANQUAMENON FALLS STATE PARK OWNERSHIP MAP Barrett Parcel		SHEET NO. 1 OF	PLAN NO. P-7
---	---	--	----------------------	-----------------