
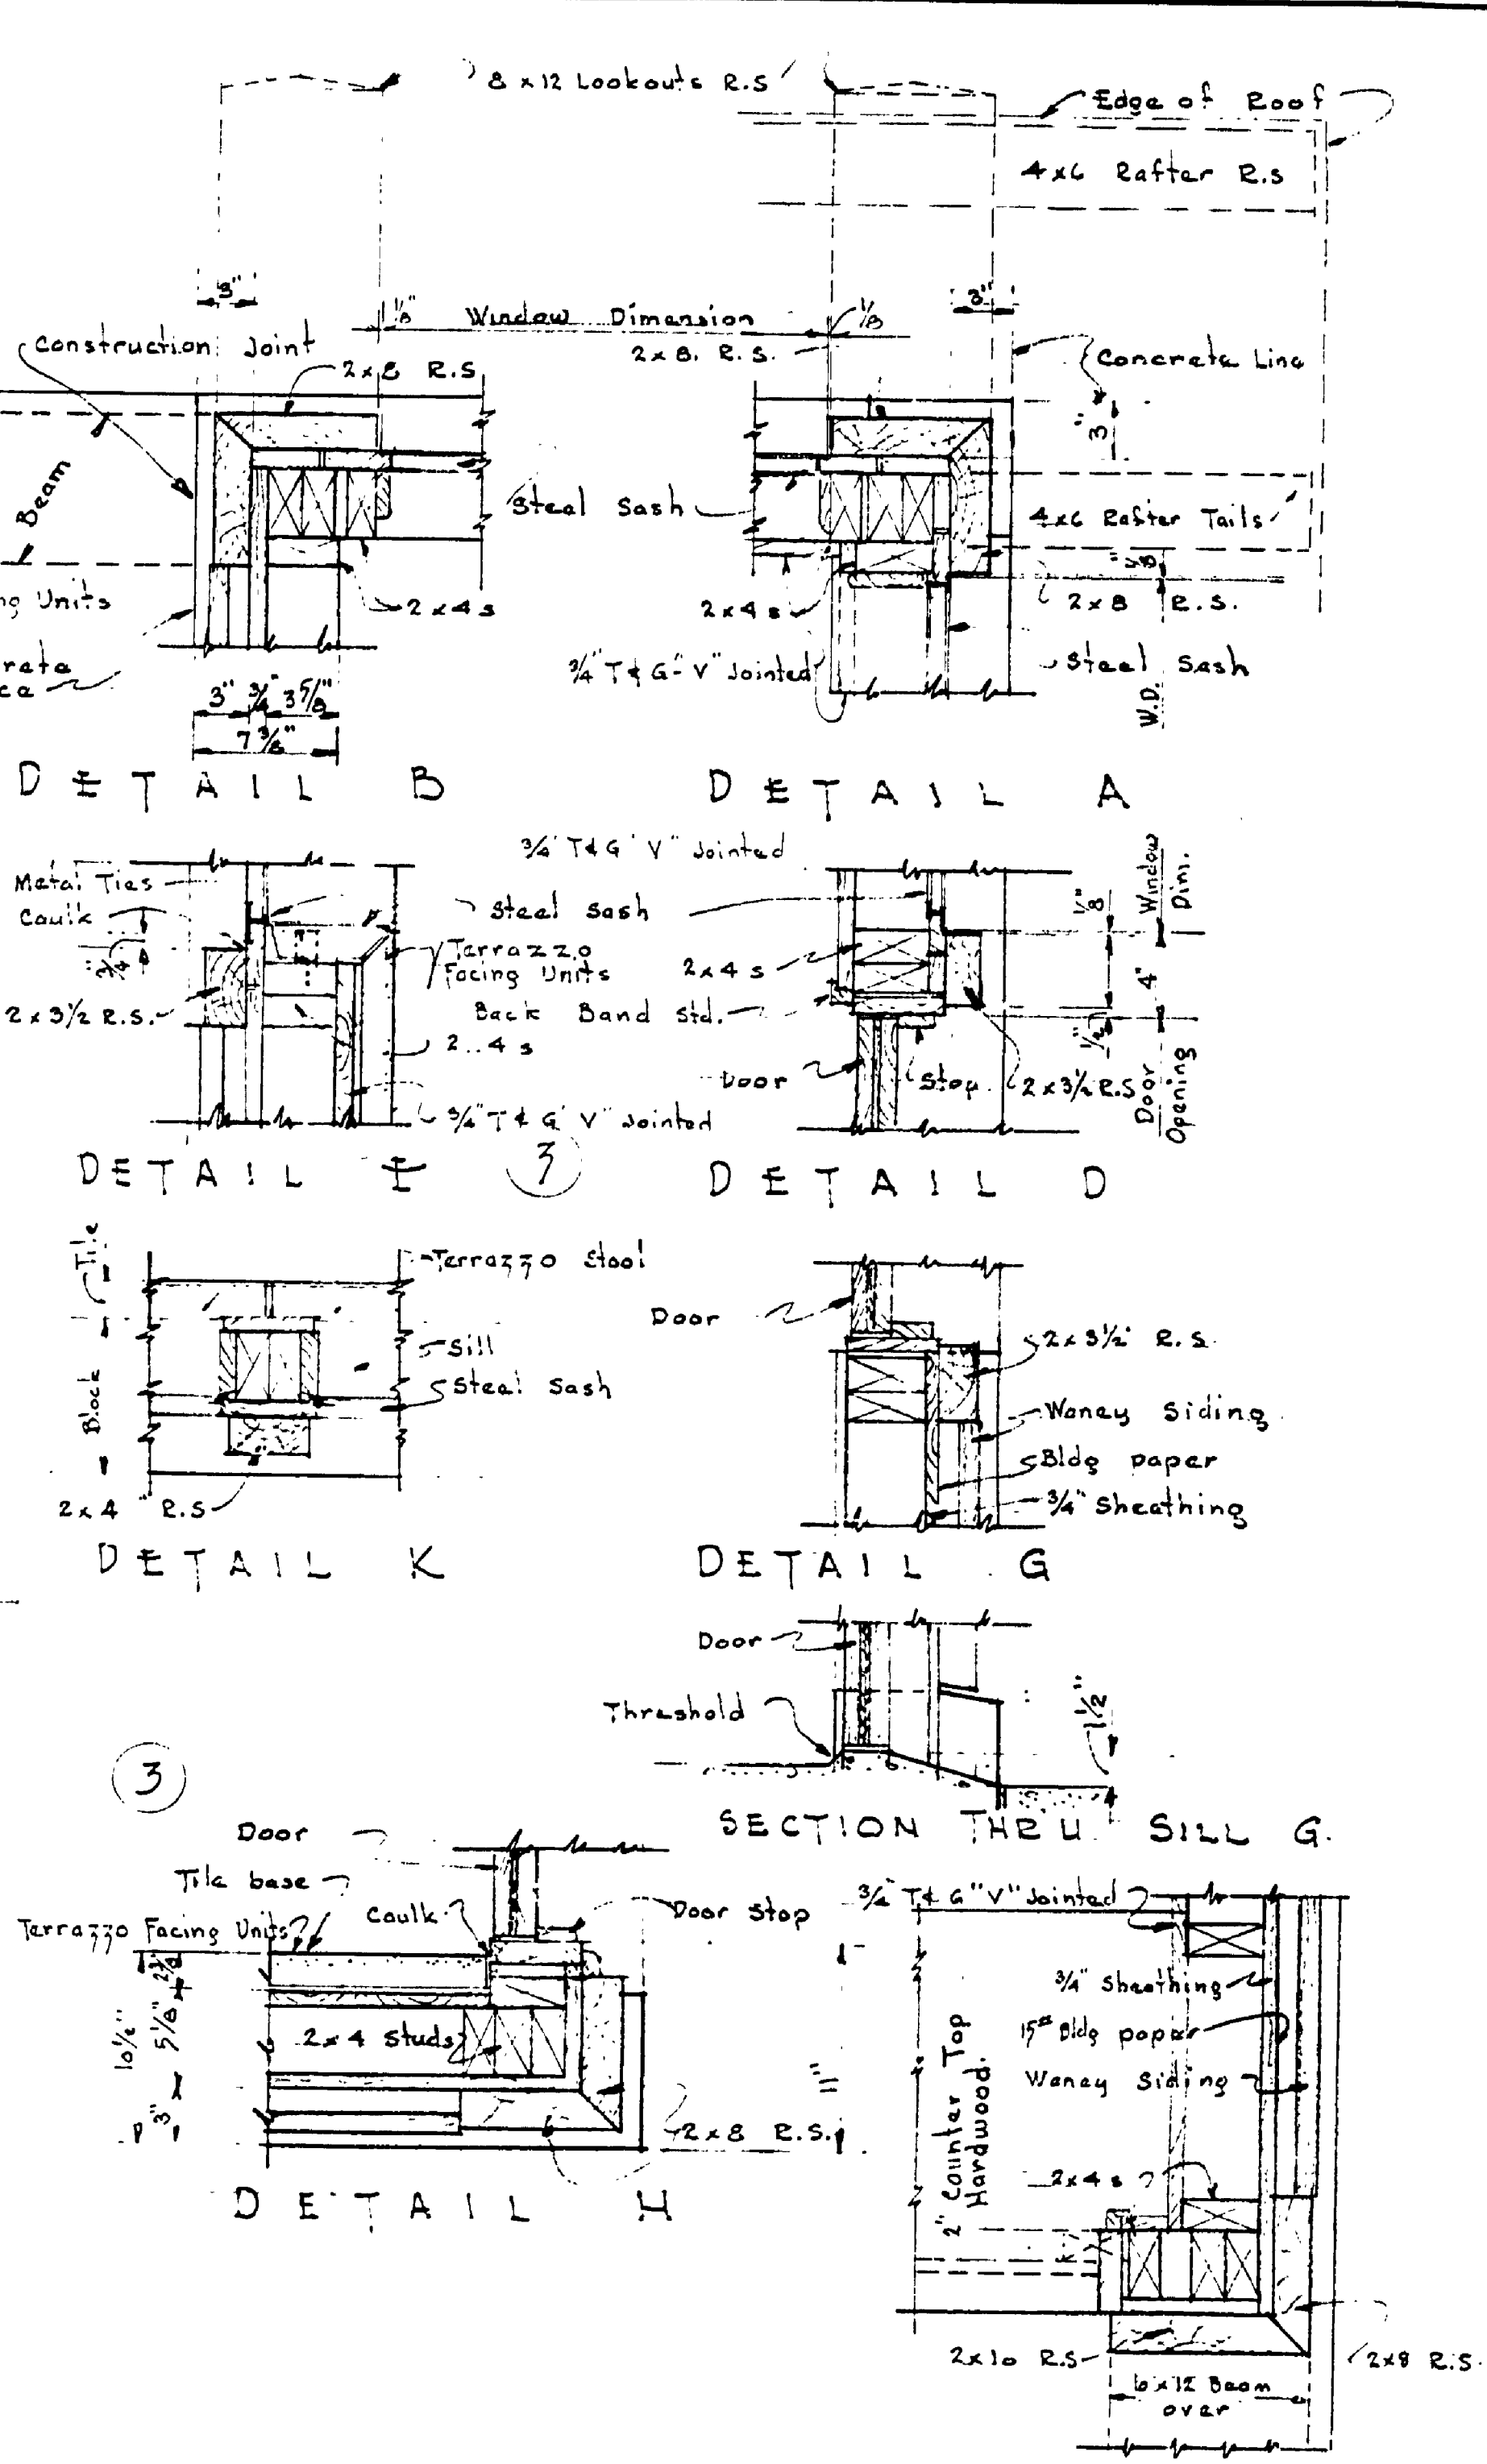


DESIGNED BY J. W. F.	CHECKED BY J. W. F.	DATE 2/1/50	REVIEWED BY SECTIONS			APPROVED BY			NO.			DATE			REVISIONS		
			ARCHITECTURAL J. J. K.	ENGINEERING H. C. M.	LANDSCAPE J. J. K.	DATE 5-8-50	DATE 5-8-50	DATE 5-8-50	DATE 5-8-50	DATE 5-8-50	DATE 5-8-50	DATE 5-8-50	DATE 5-8-50	DATE 5-8-50	DATE 5-8-50	DATE 5-8-50	DATE 5-8-50

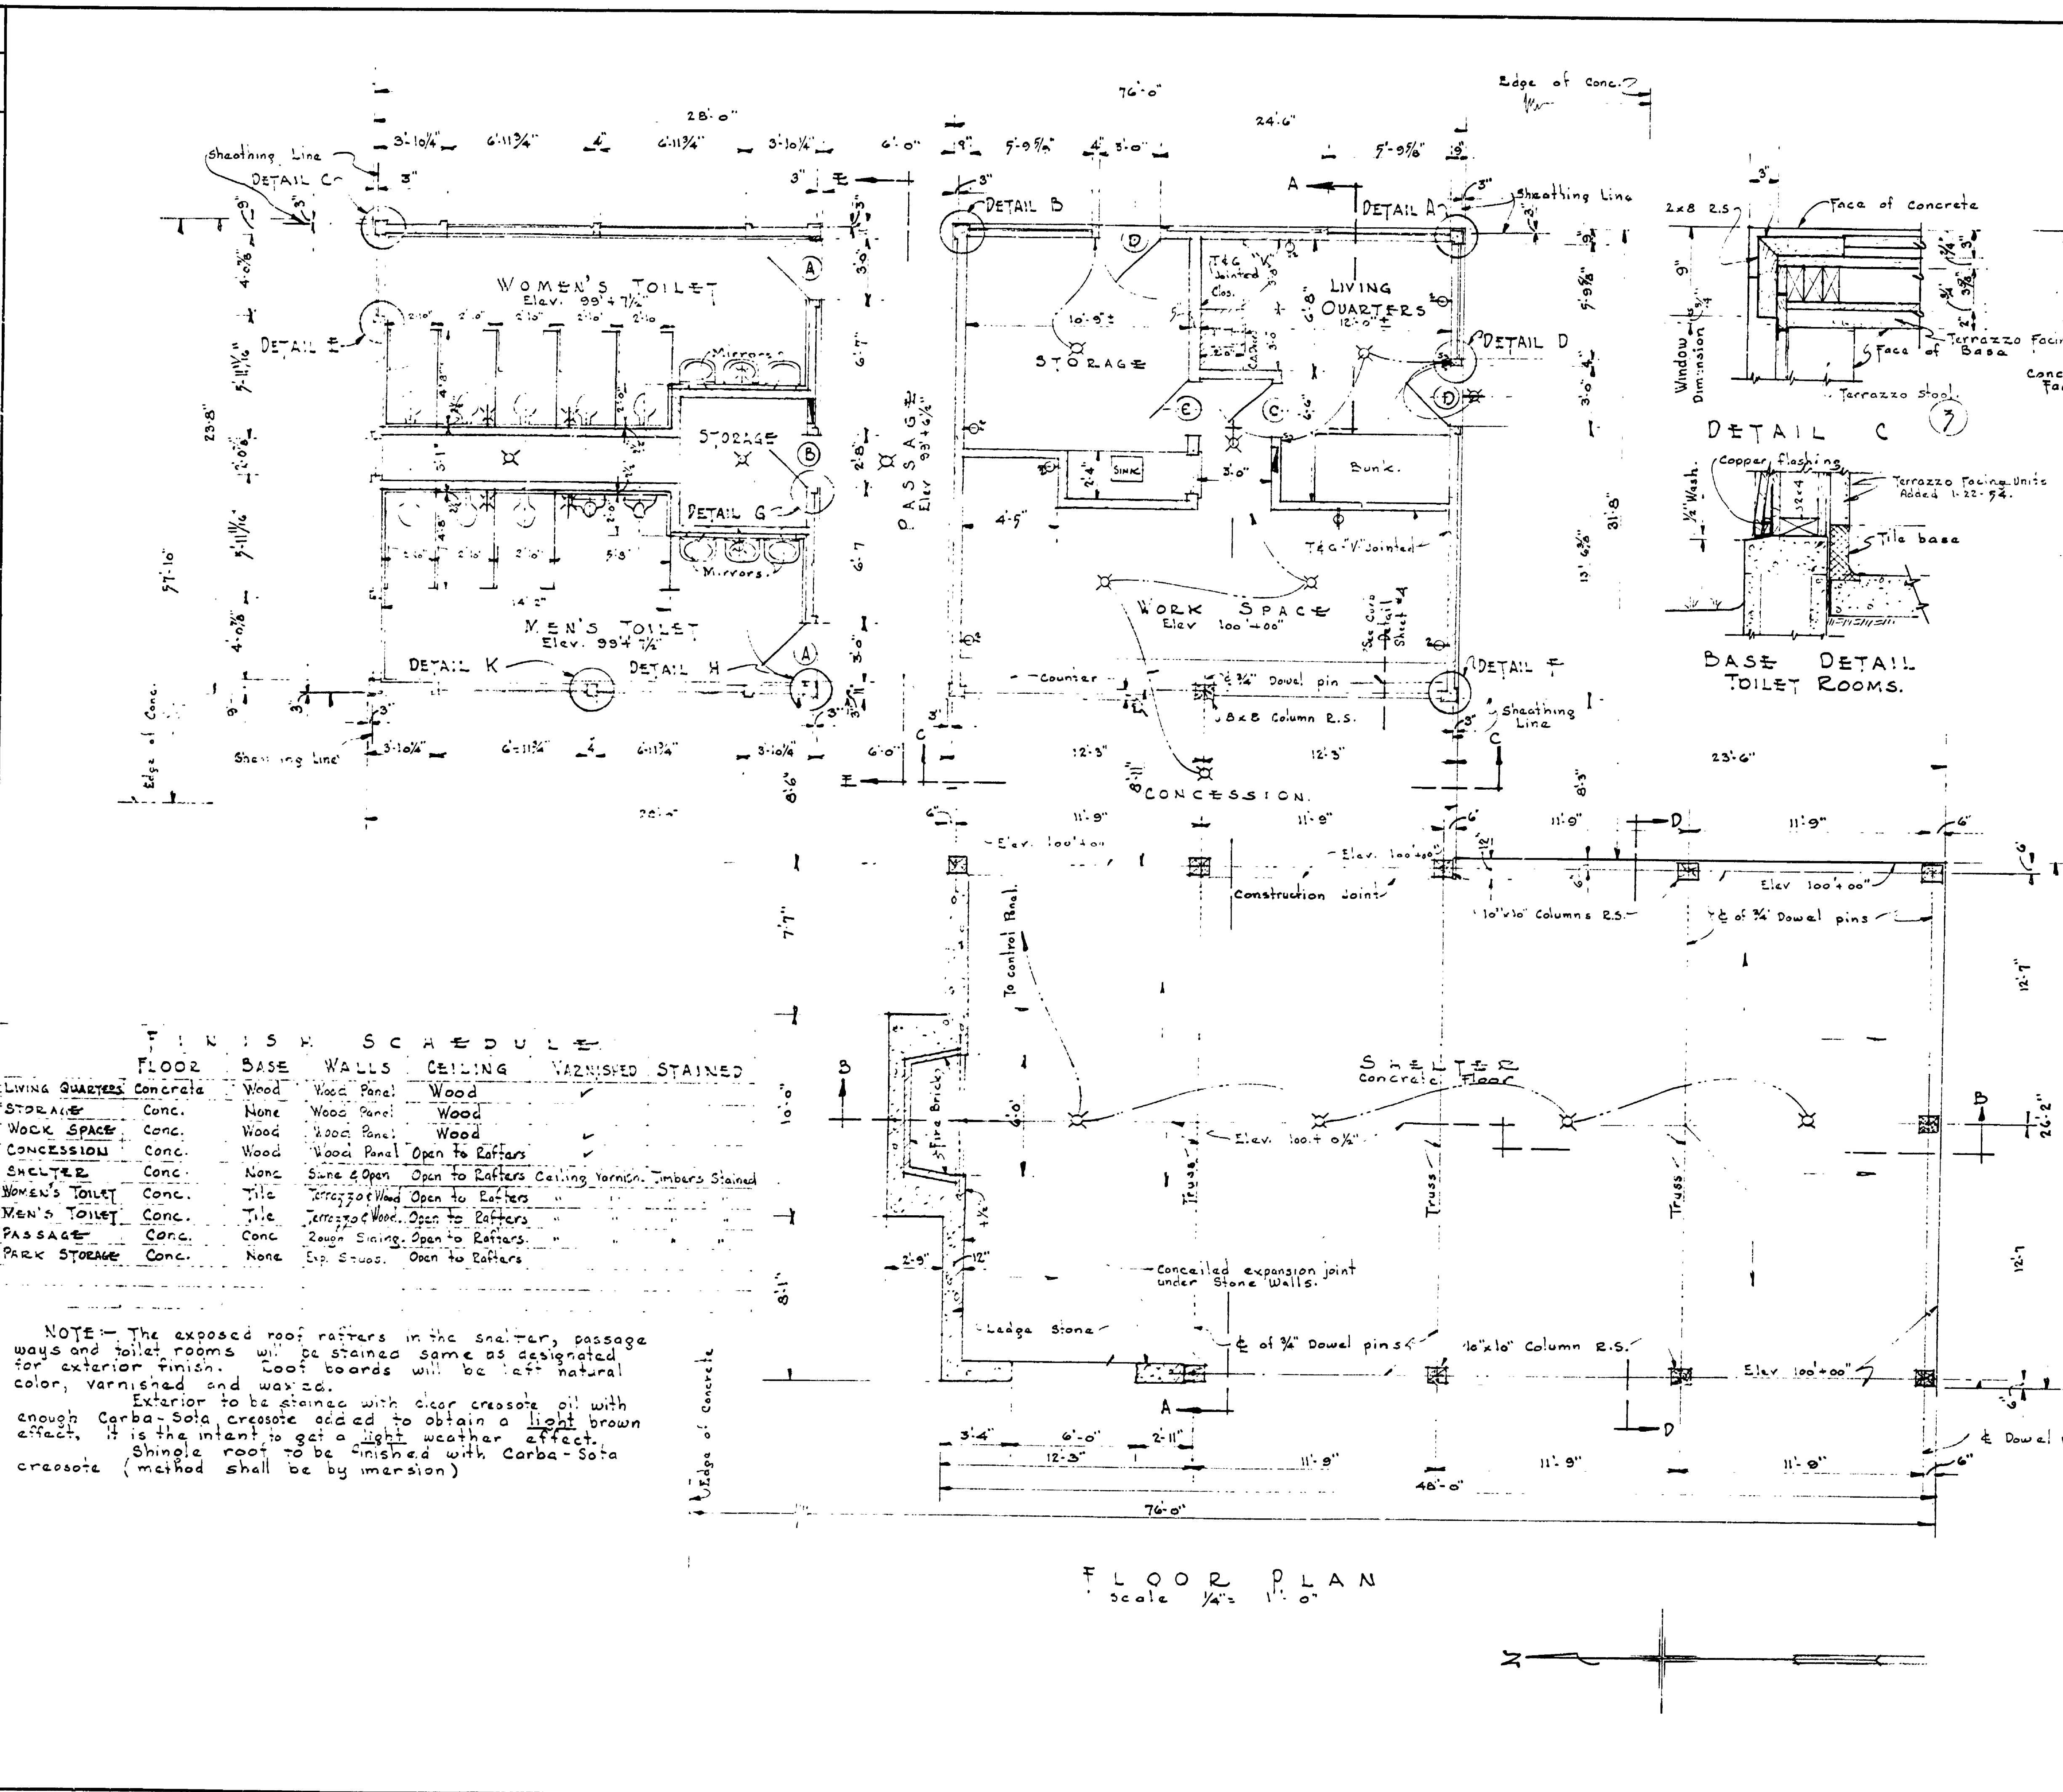

DOOR SCHEDULE

A	3'-0" x 7'-4" x 2 1/4"	2 Req'd.
B	2'-5" x 7'-4" x 2 1/4"	1 Req'd.
C	2'-5" x 6'-8" x 1 3/4"	2 Req'd.
D	3'-0" x 7'-0" x 2 1/4"	2 Req'd.

ELECTRICAL SYMBOLS

- Ceiling Light Outlet
- Bracket Light Outlet
- Duplex Convenience Outlet
- Single Switch
- Three way Switch
- Run to panel Box
- Panel Box

NOTE: All wiring to be concealed, either in timber construction or built in when building is built.