


DRAWN BY J.W.F.	CHECKED BY J.W.F.	DATE 3/6/60	REVIEWED BY SECTIONS		DATE 5-8-50	APPROVED BY J.R. J.R.	NO.	DATE	BY	REVISIONS
			ARCHITECTURAL H.M. H.M.	LANDSCAPE J.R. J.R.						

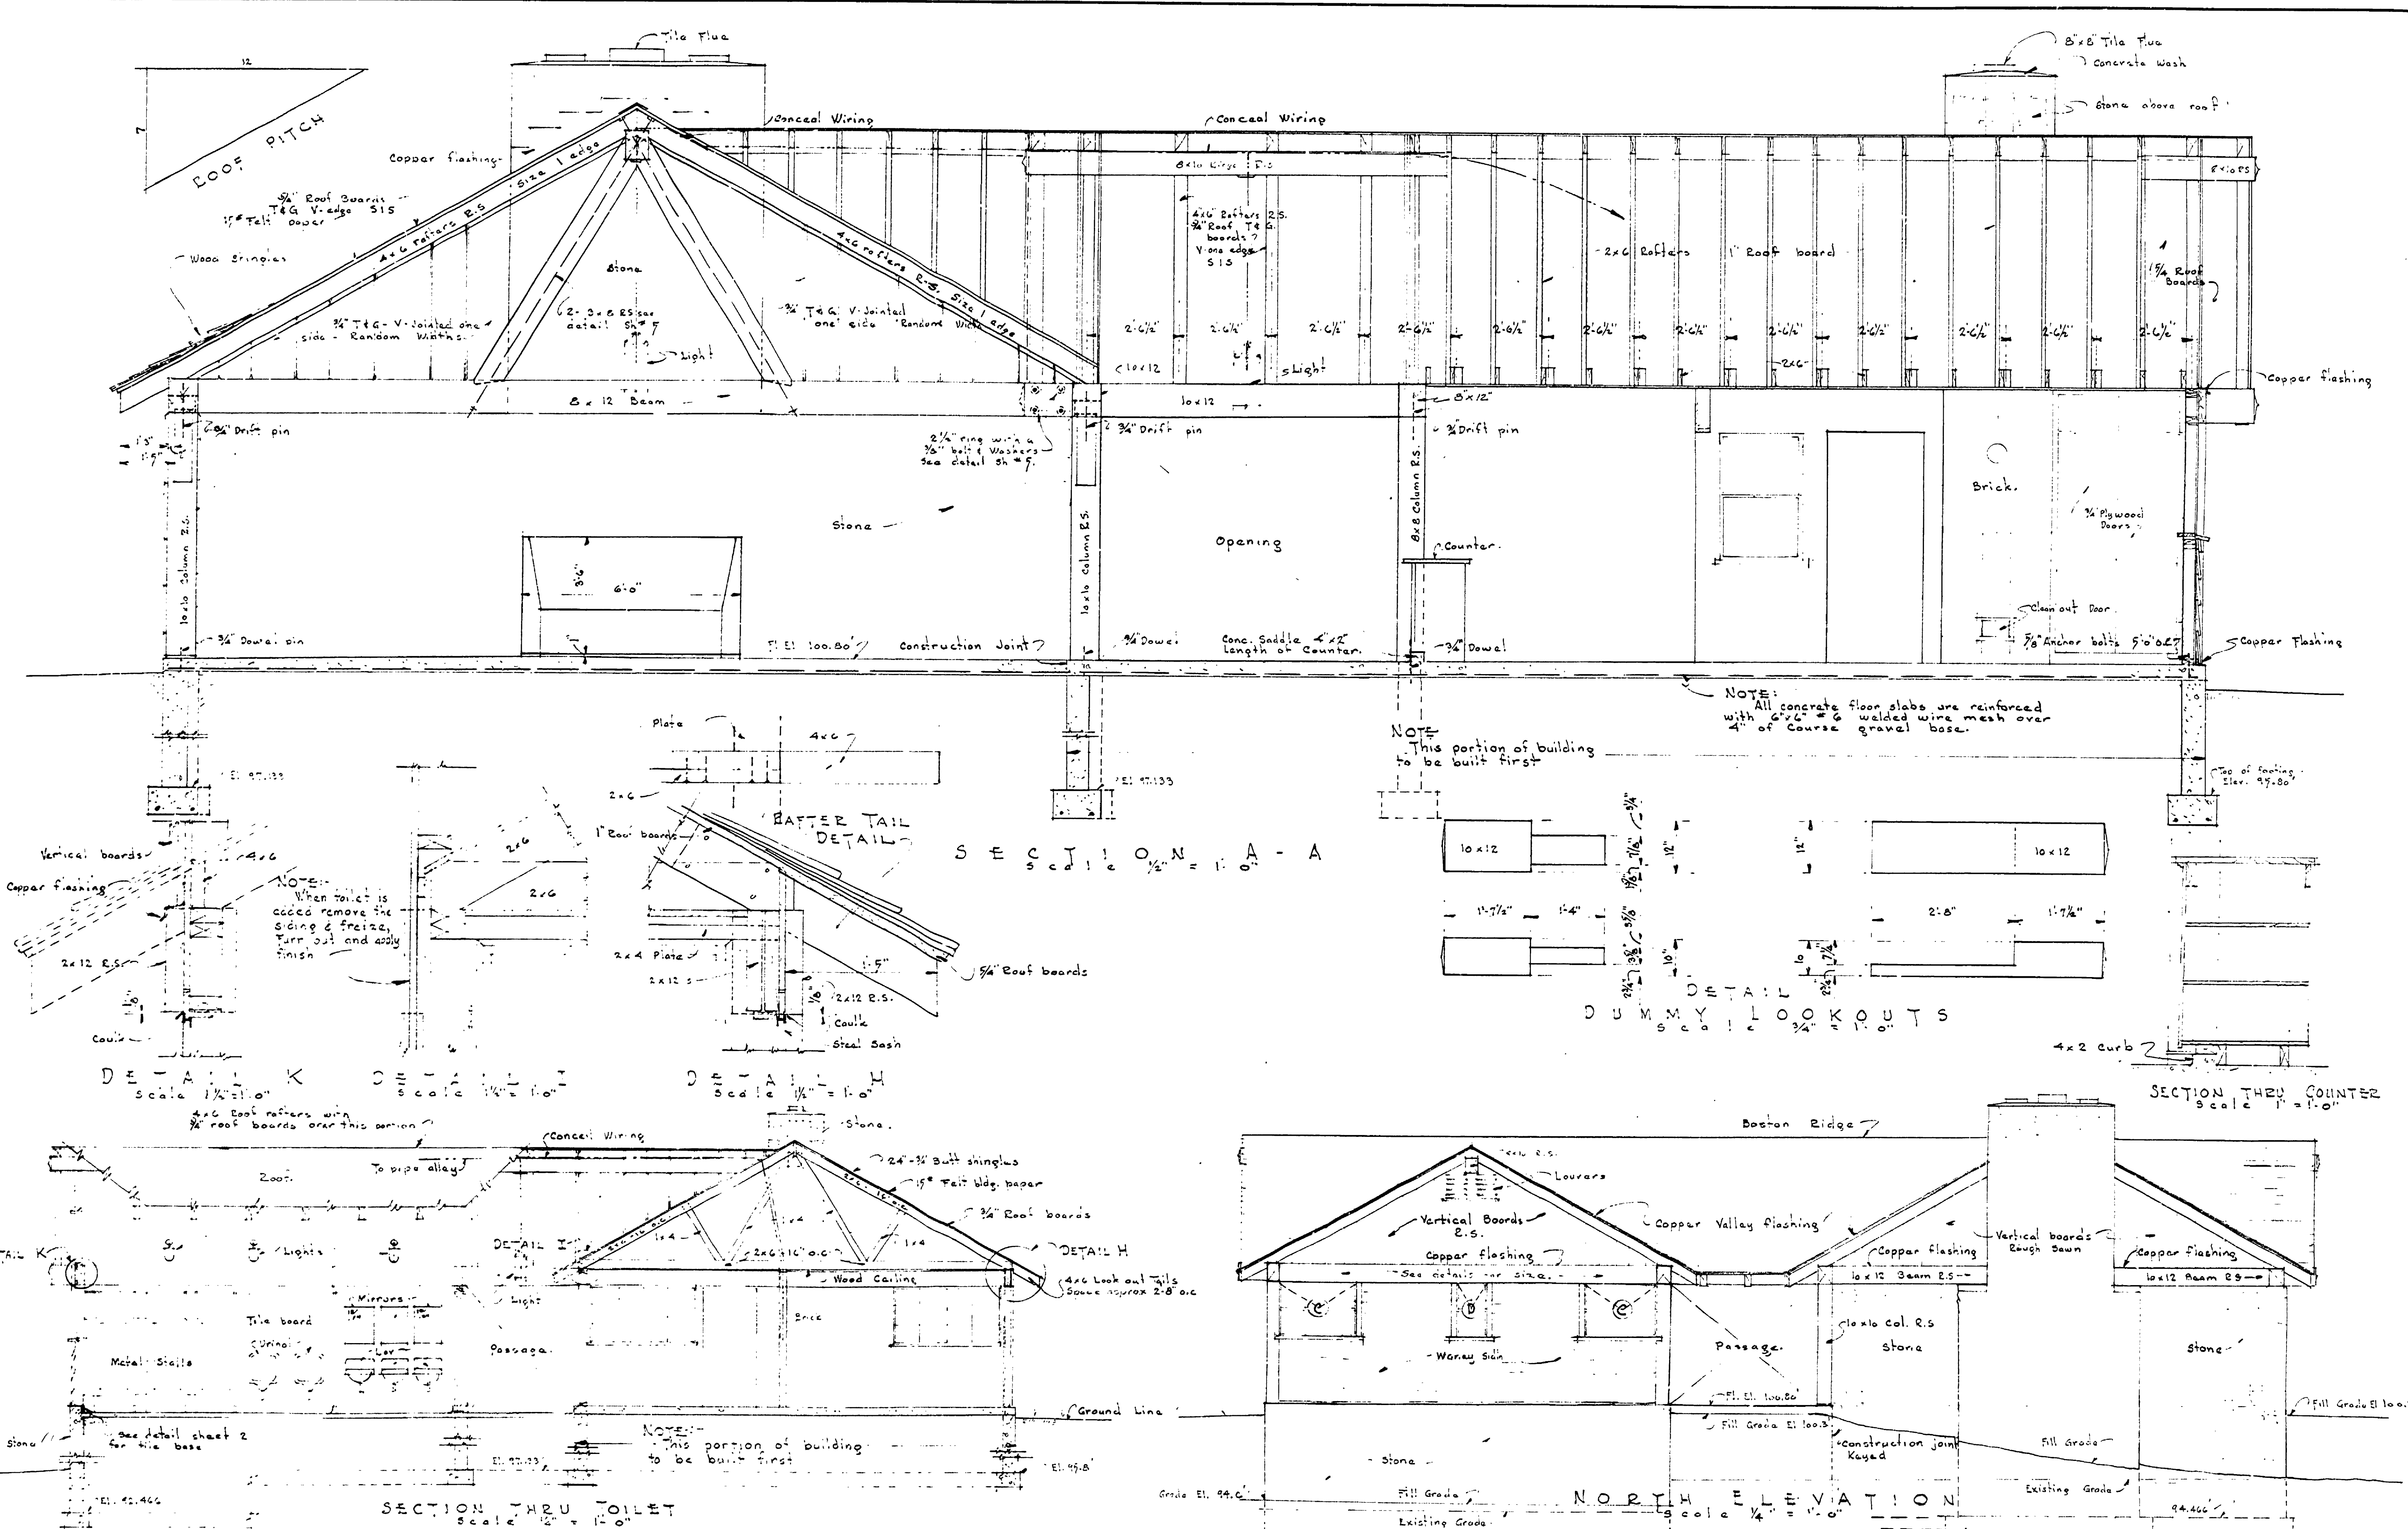

NOTE: This portion of building to be built first.

NOTE: All concrete floor slabs are reinforced with 4"x6" #6 welded wire mesh over 4" of course gravel base.

