



DESIGNED BY	DATE	REVIEWED	DATE	APPROVED	DATE	NO.	DATE	REVISIONS	DATE	BY
ARCHITECTURAL	4-6-62	ARCHITECTURAL				1		1		
ENGINEERING	4-6-62	ENGINEERING				2		2		
LANDSCAPE		LANDSCAPE				3		3		
								4		
								5		
								6		

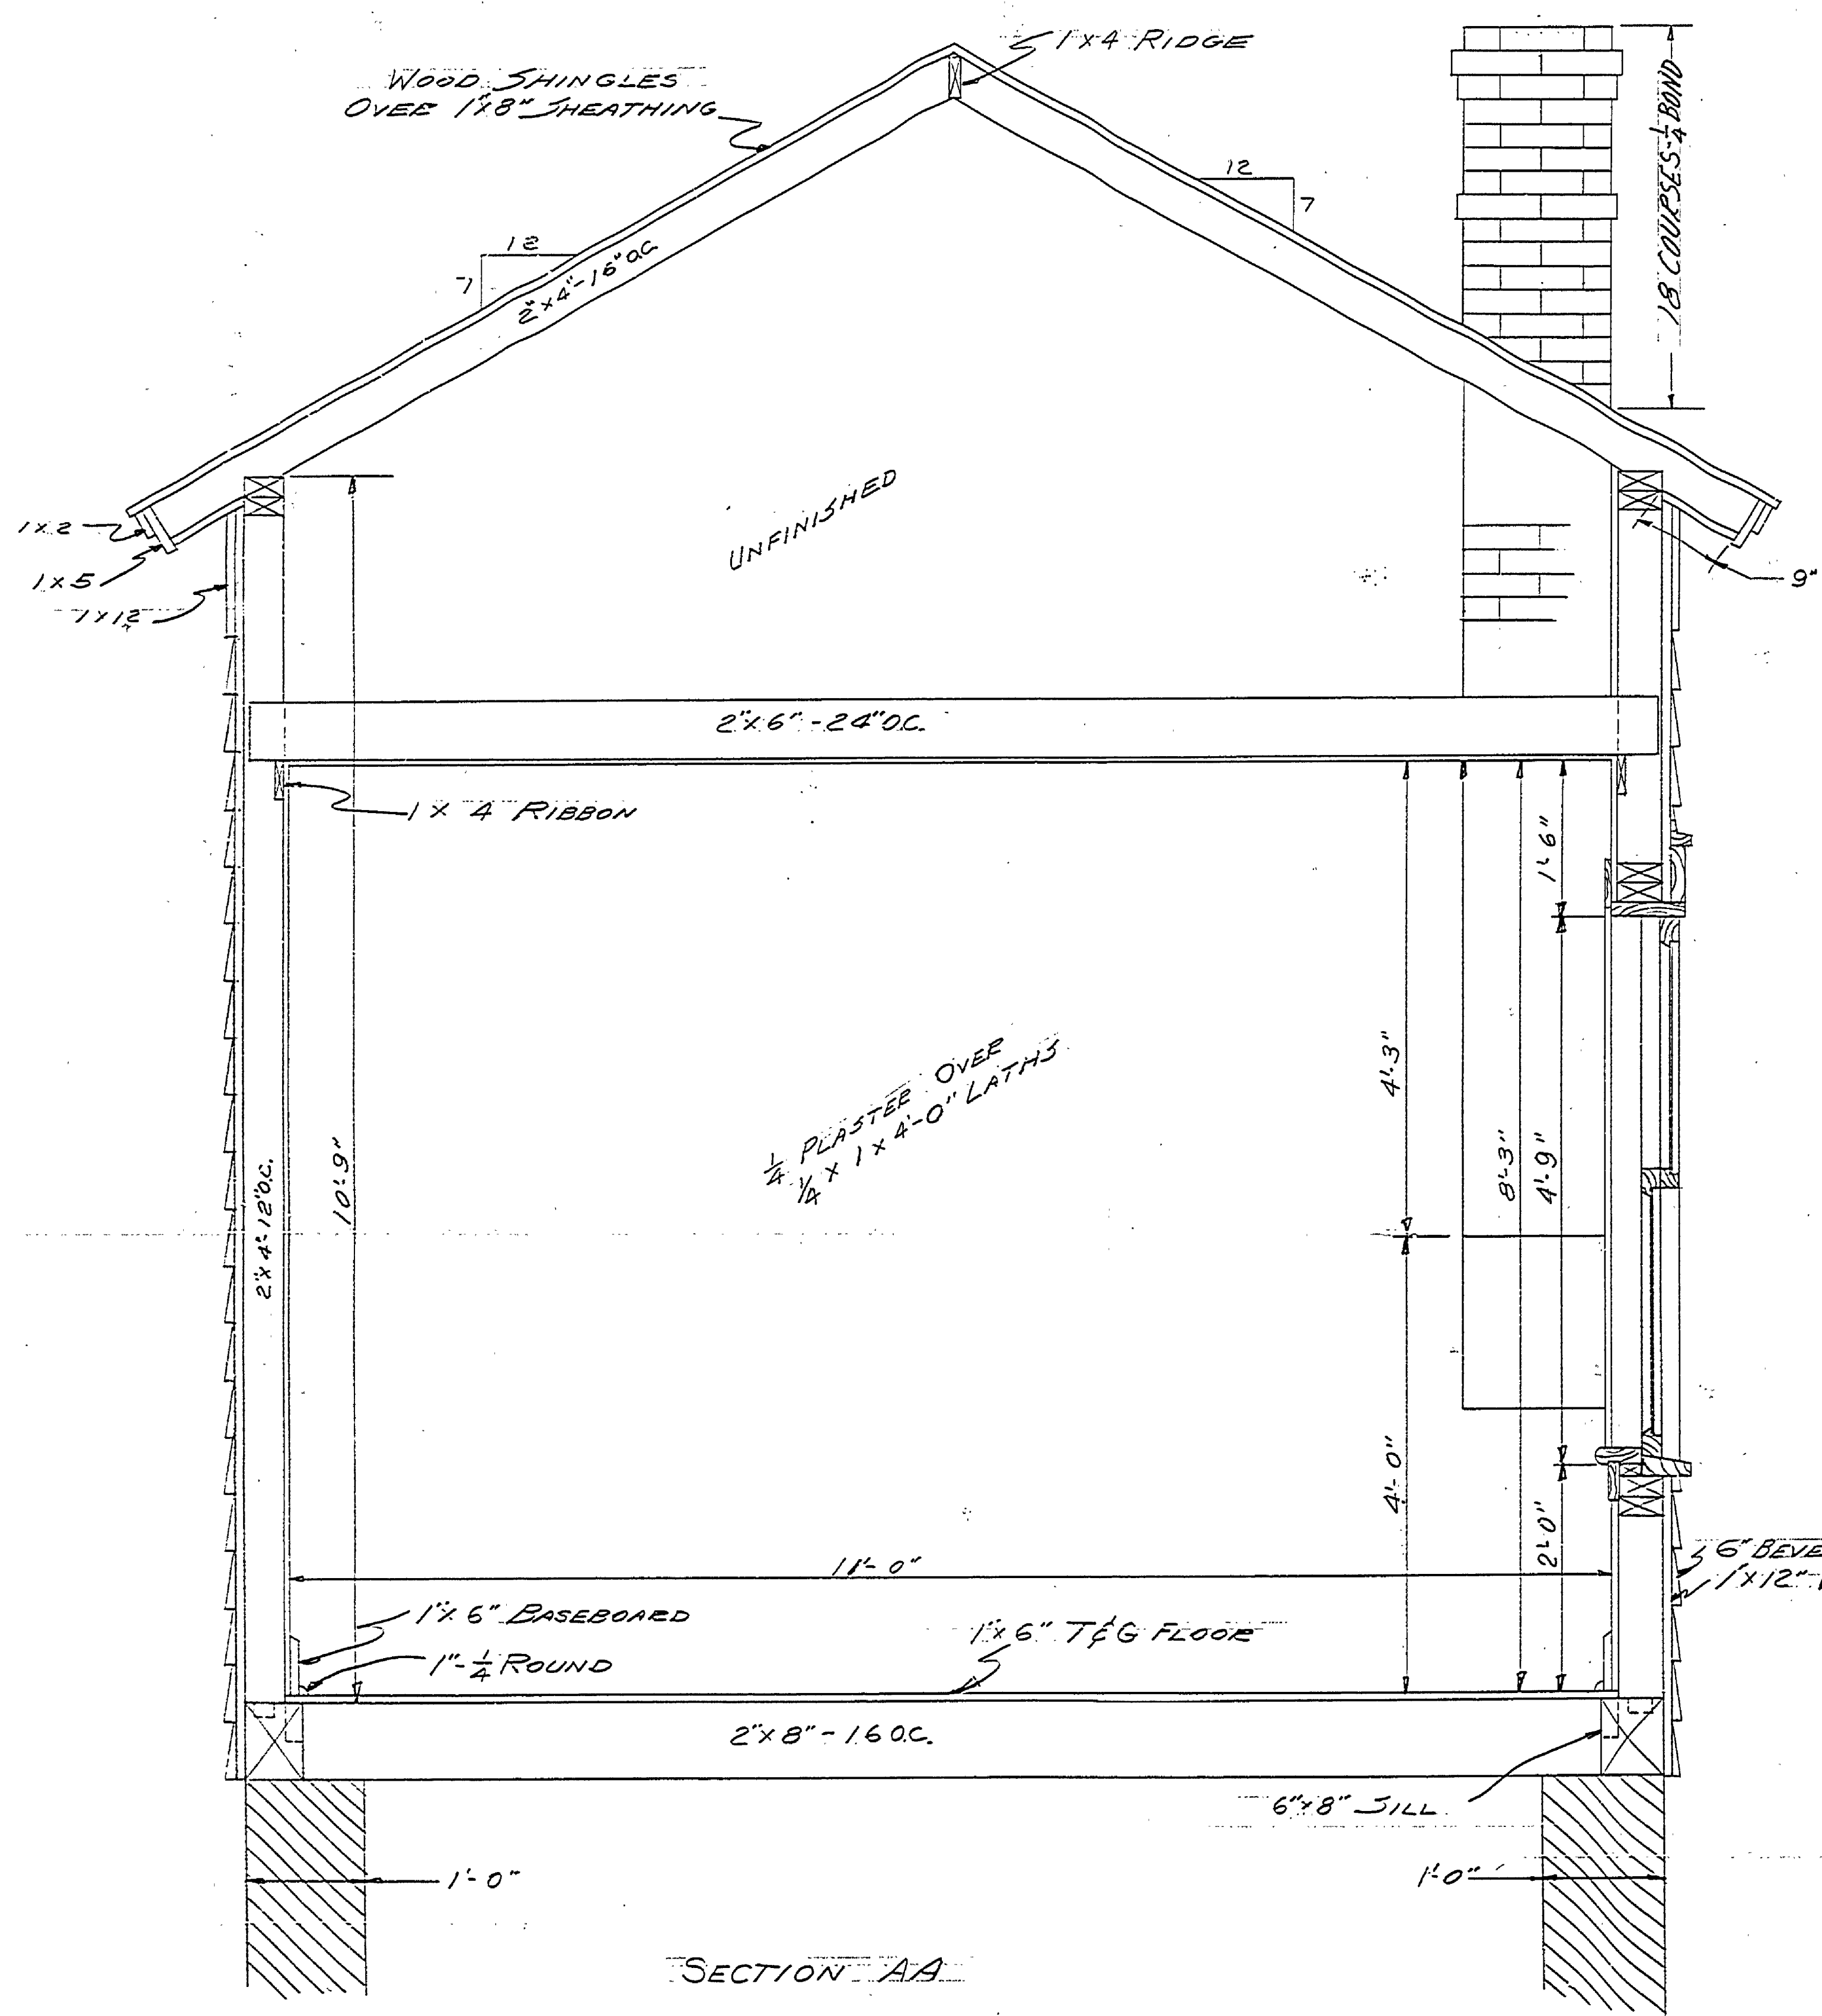

SECTION AA

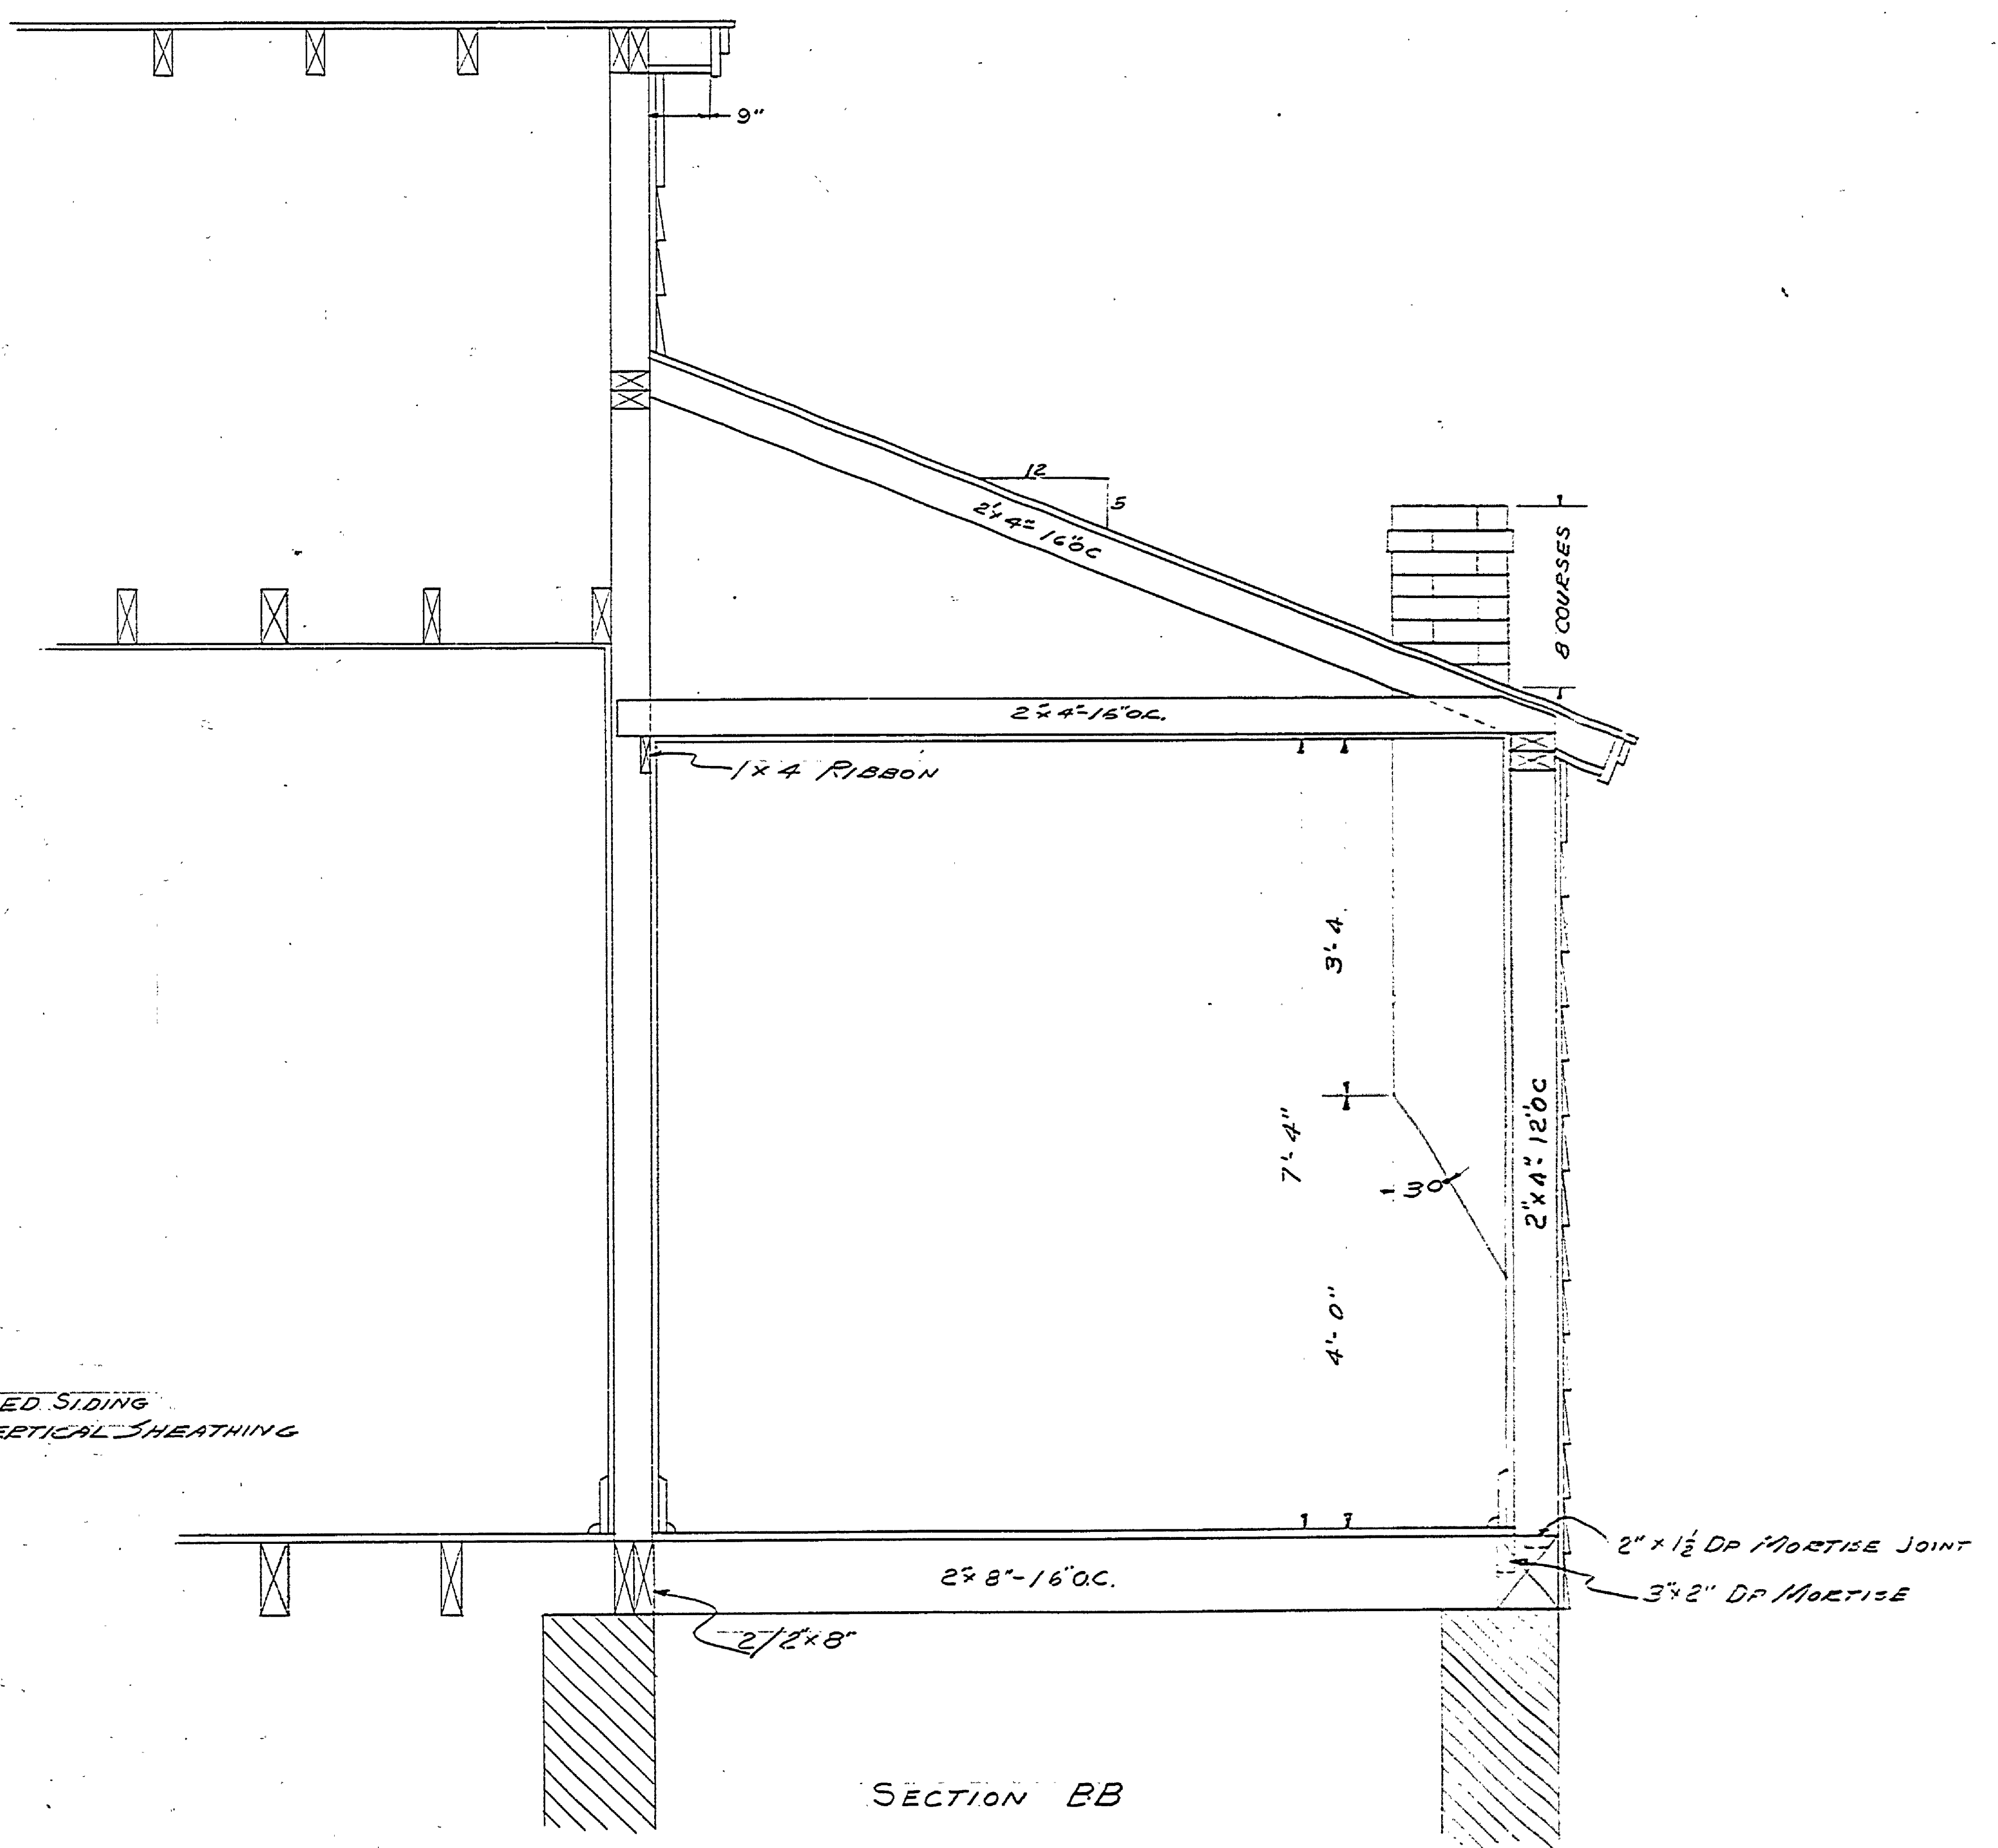

SECTION BB

SCALE = 1" = 1'-0"