

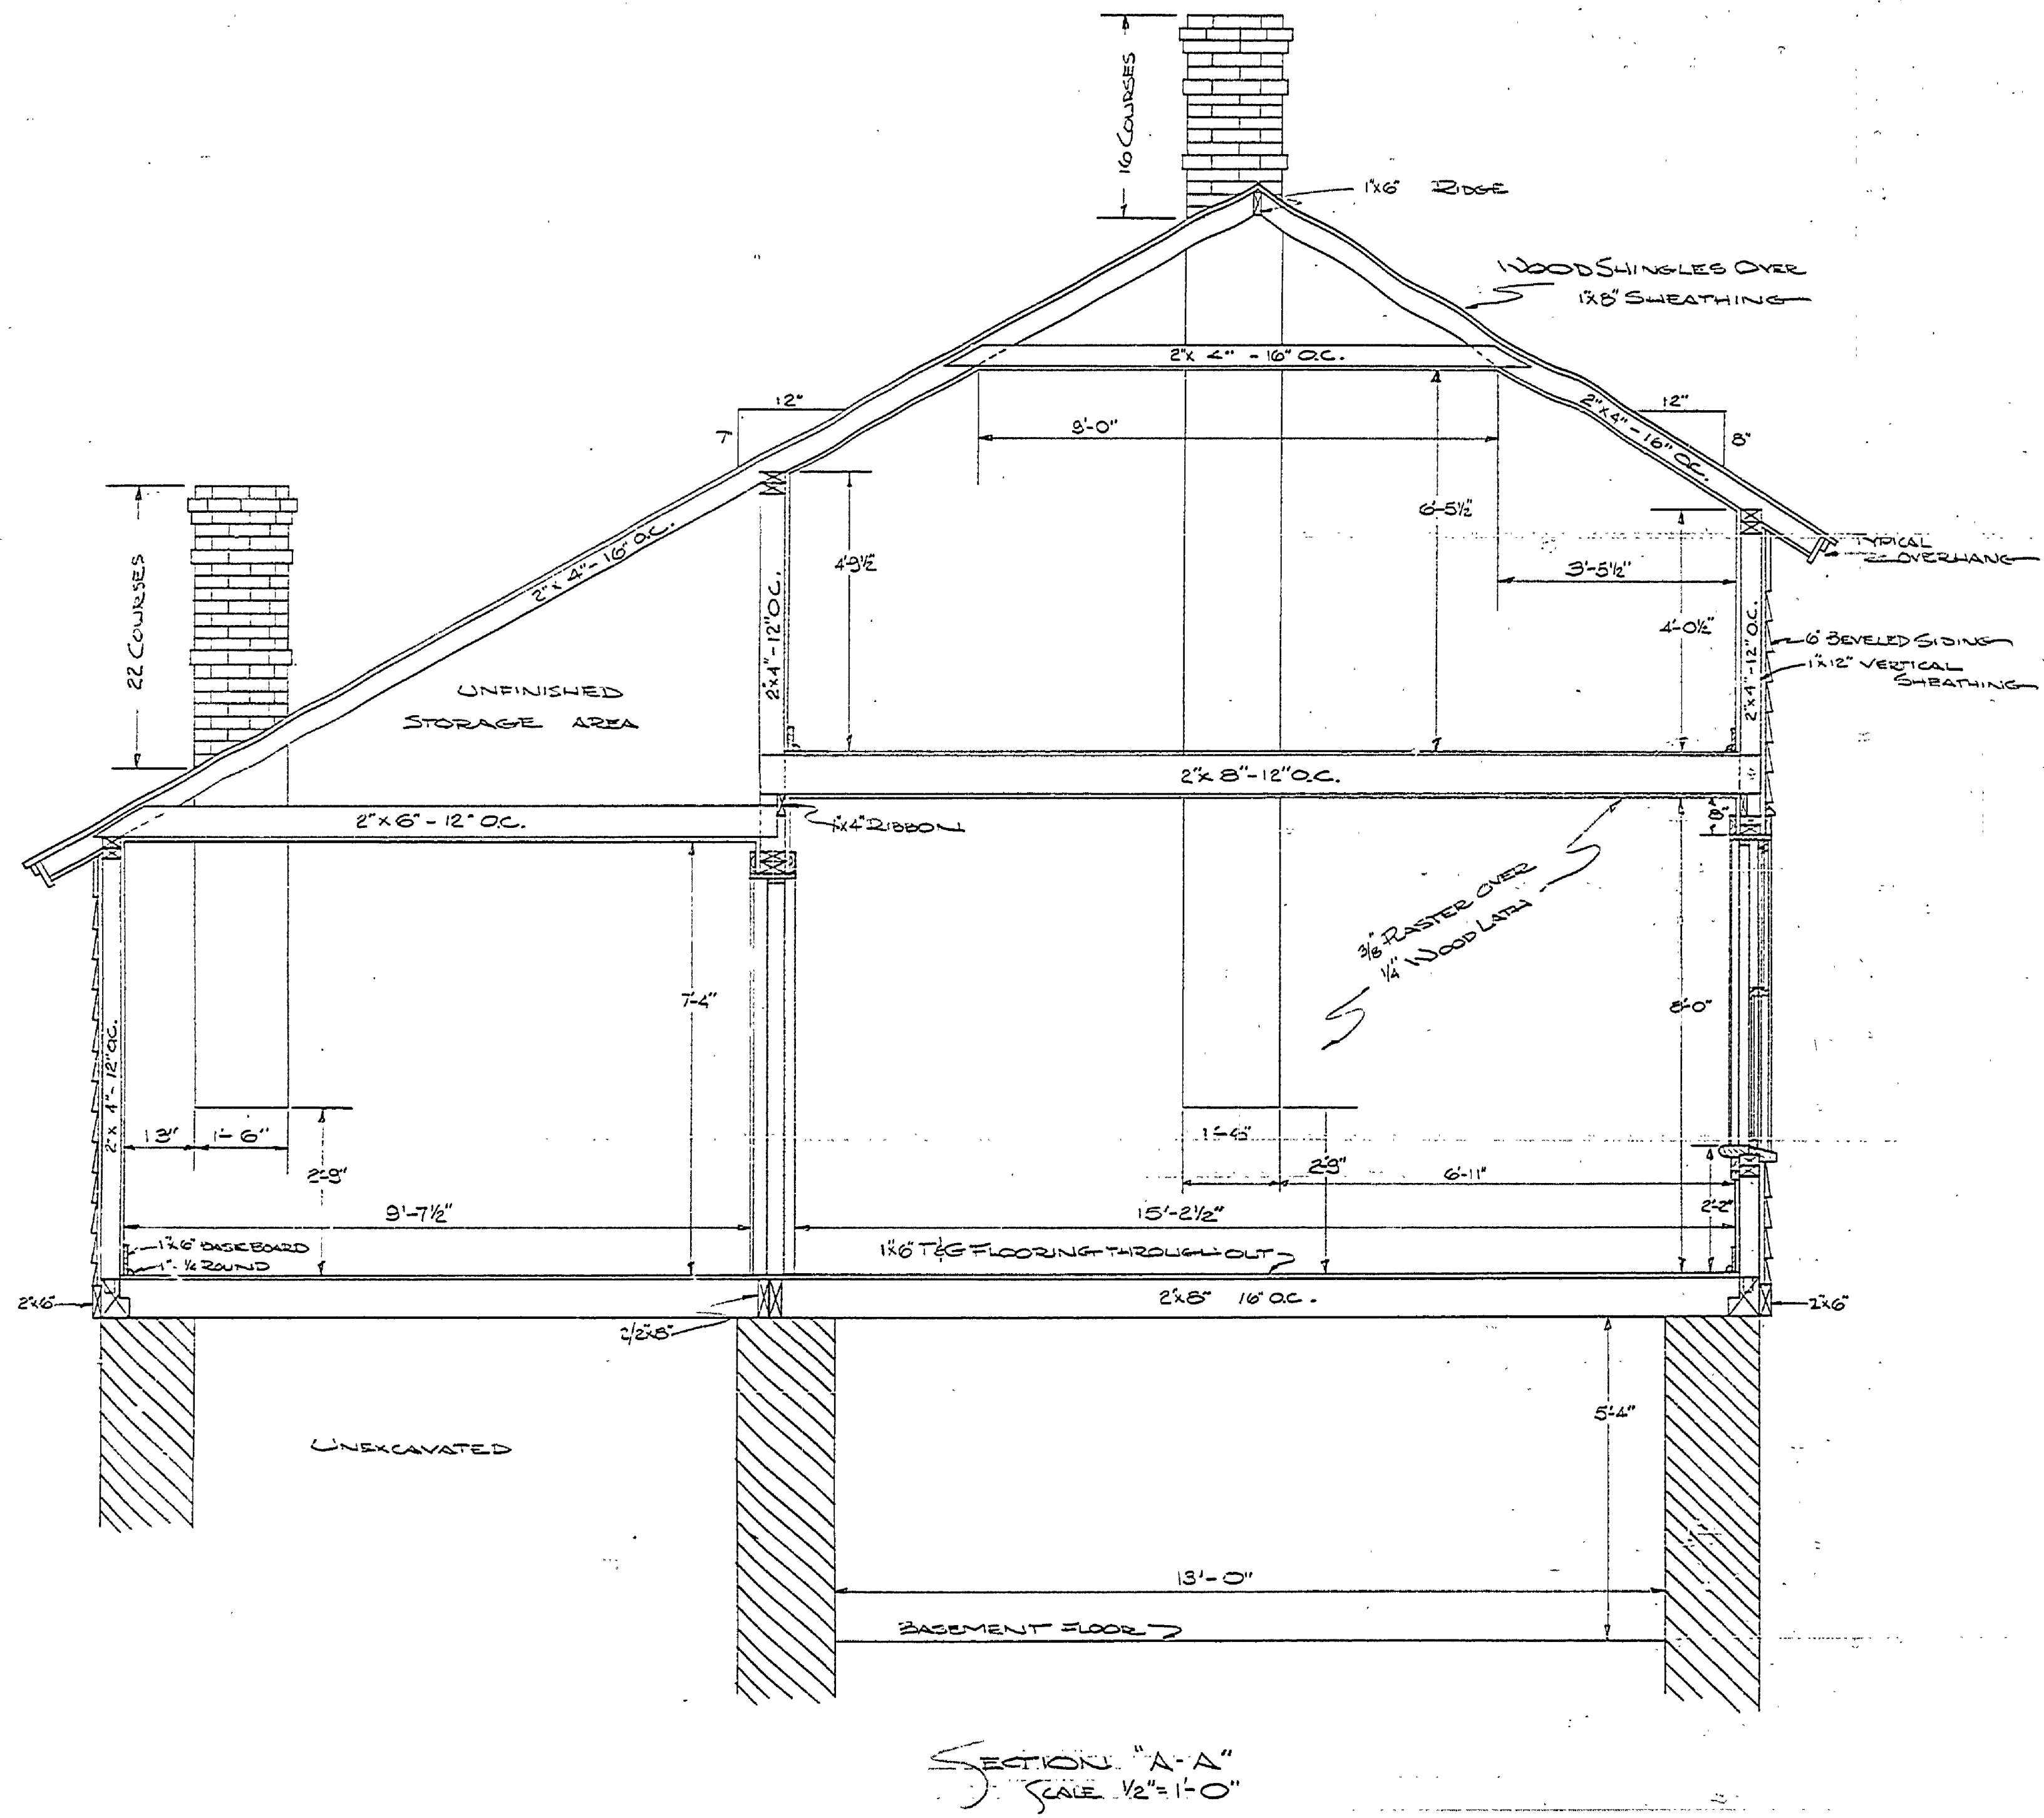



DATE	REVIEWED	DATE	APPROVED	DATE	NO.	DATE	BY	REVISIONS	DATE	BY
4/25/02	ARCHITECTURAL				1			4		
4/25/02	ENGINEERING				2			5		
	LANDSCAPE				3			6		

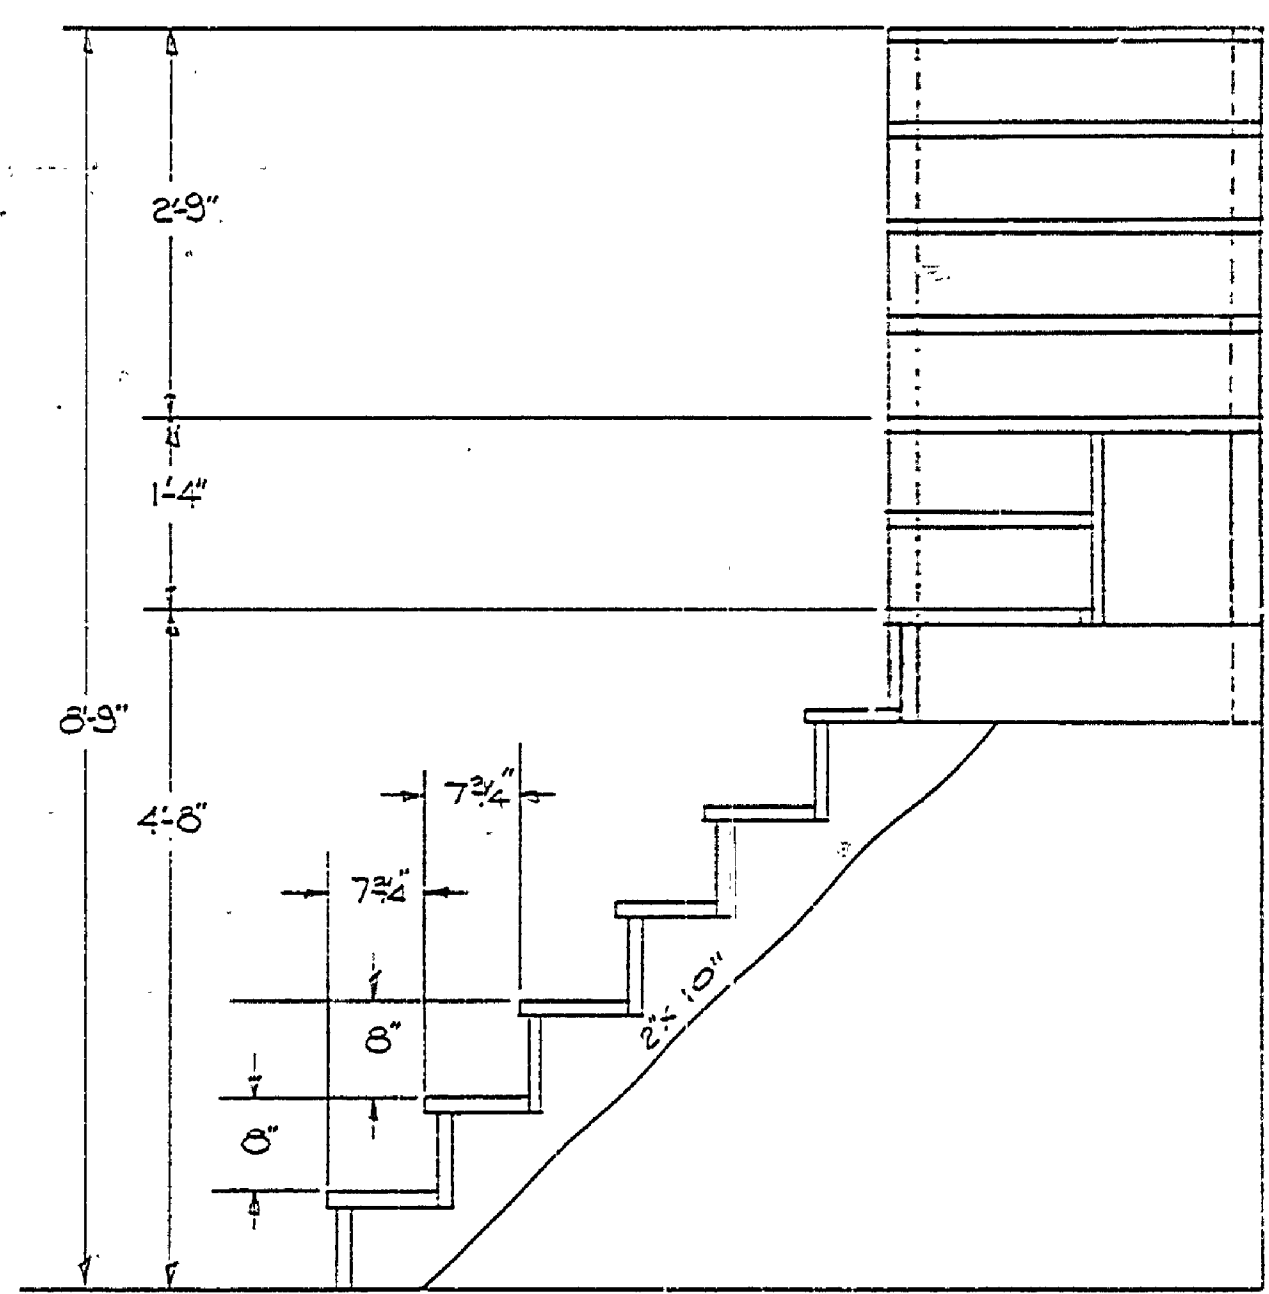

SECTION "A-A"  
SCALE 1/2" = 1'-0"

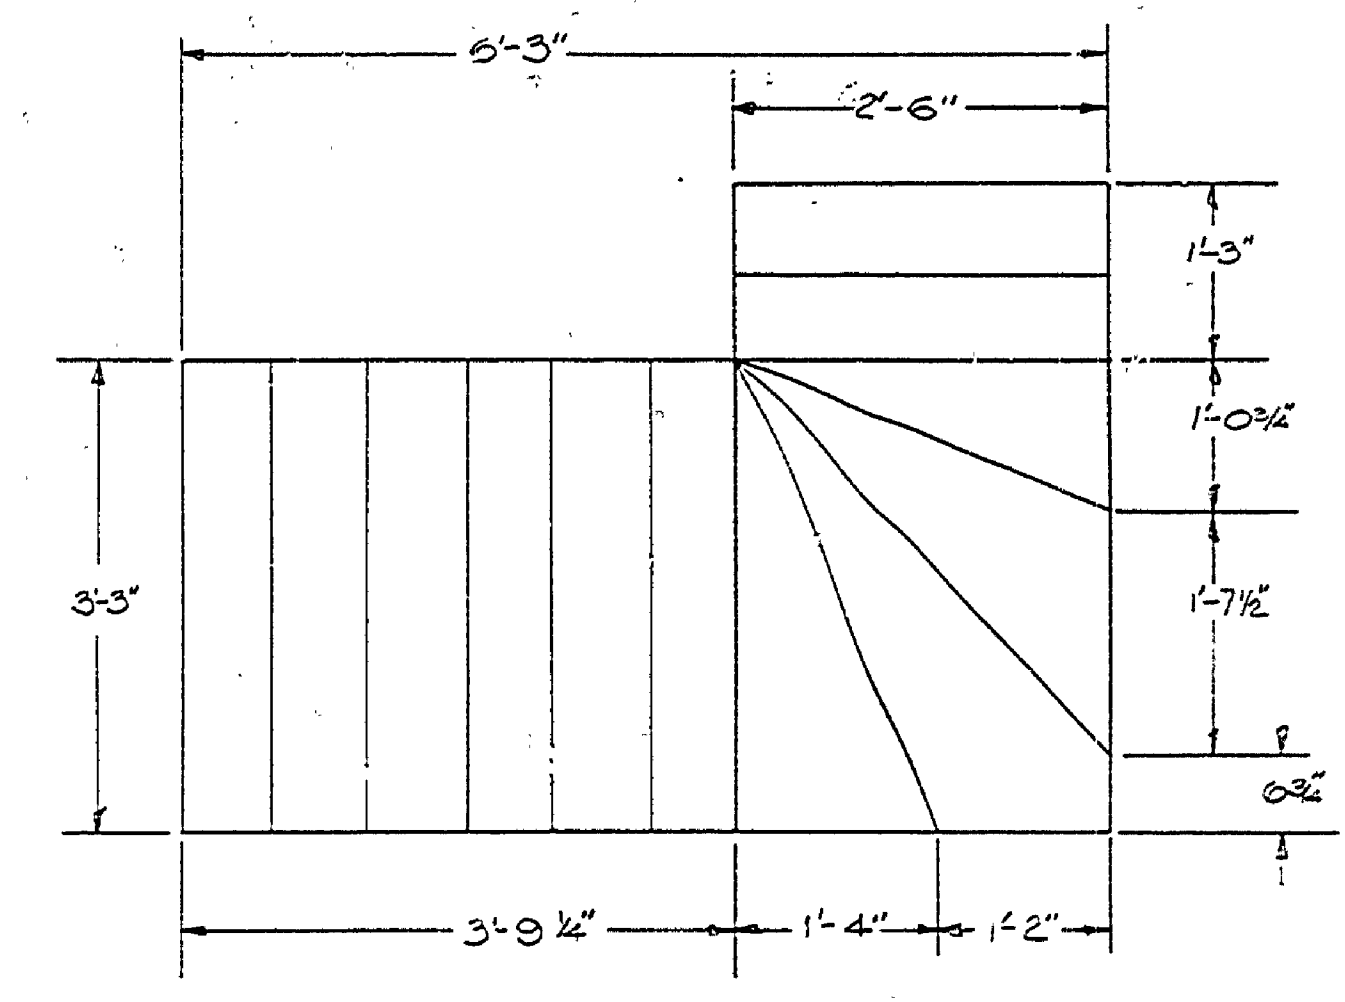

MAIN STAIR DETAIL  
SCALE 3/4" = 1'-0"

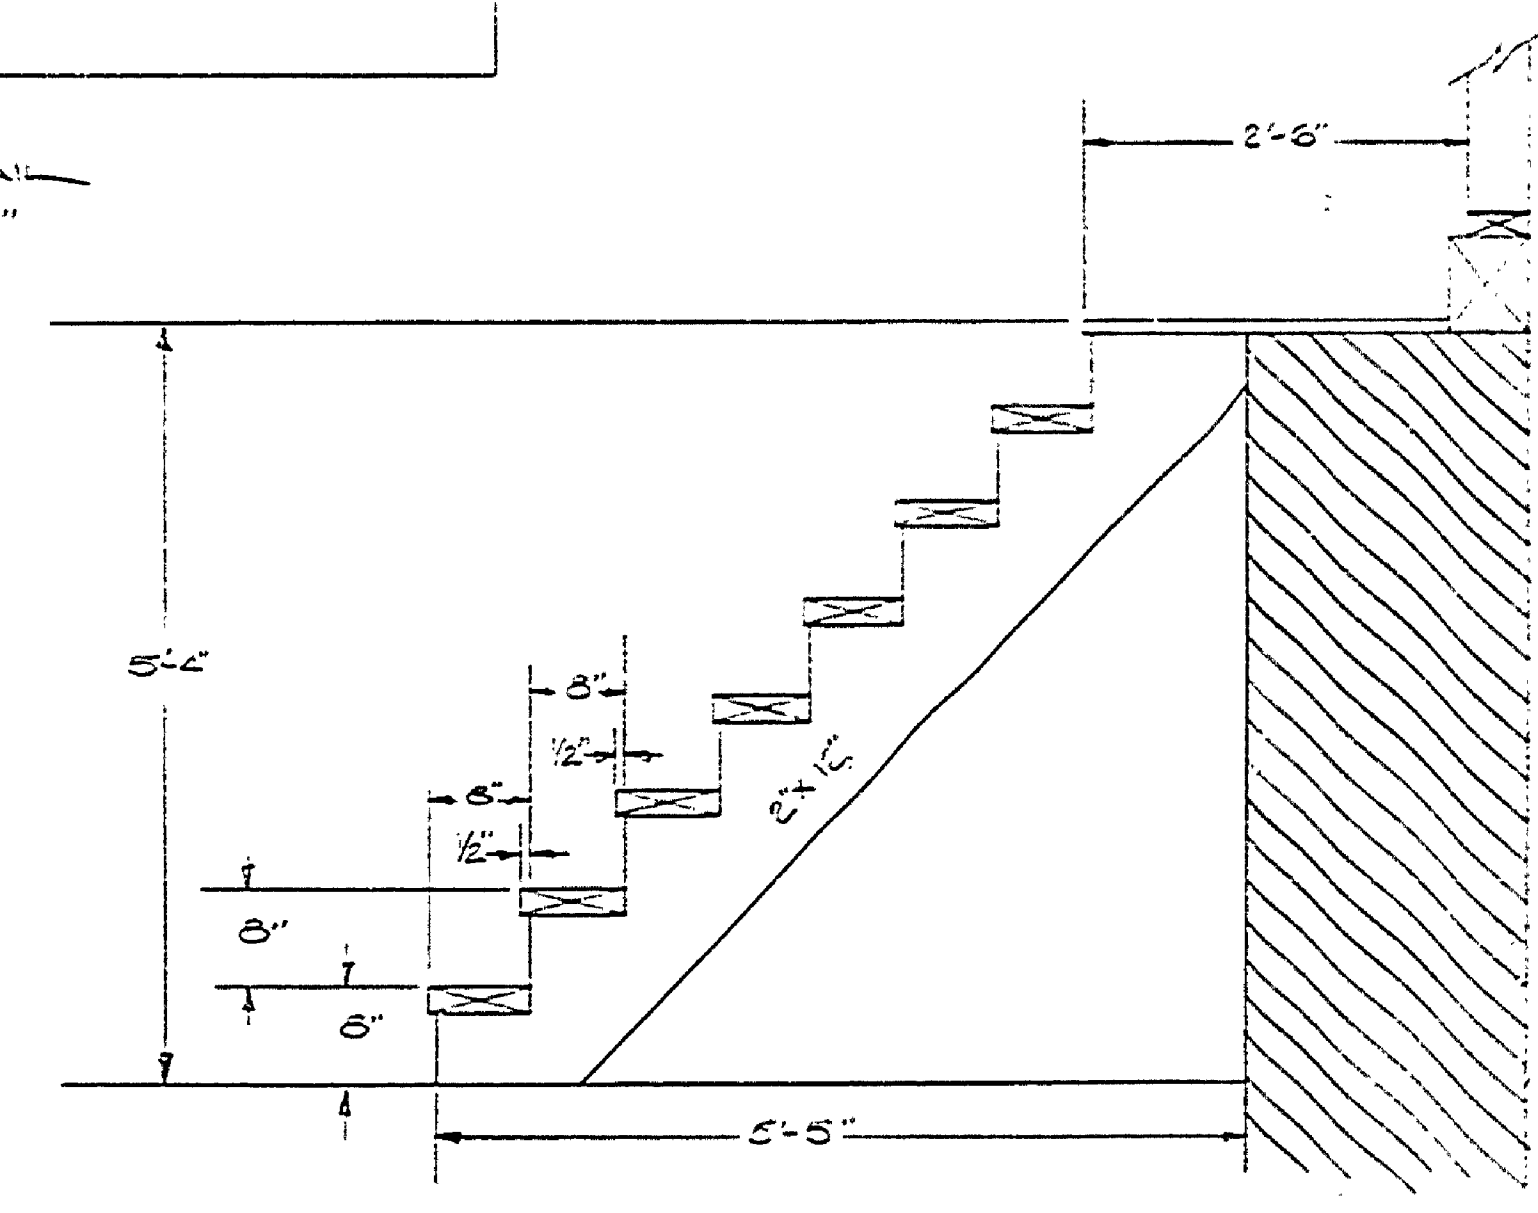

BASEMENT STAIR DETAIL  
SCALE 3/4" = 1'-0"

IDENTICAL BUILDINGS  
# 20+21 AND 22+23  
BOTH DOUBLE OCCUPANCY