
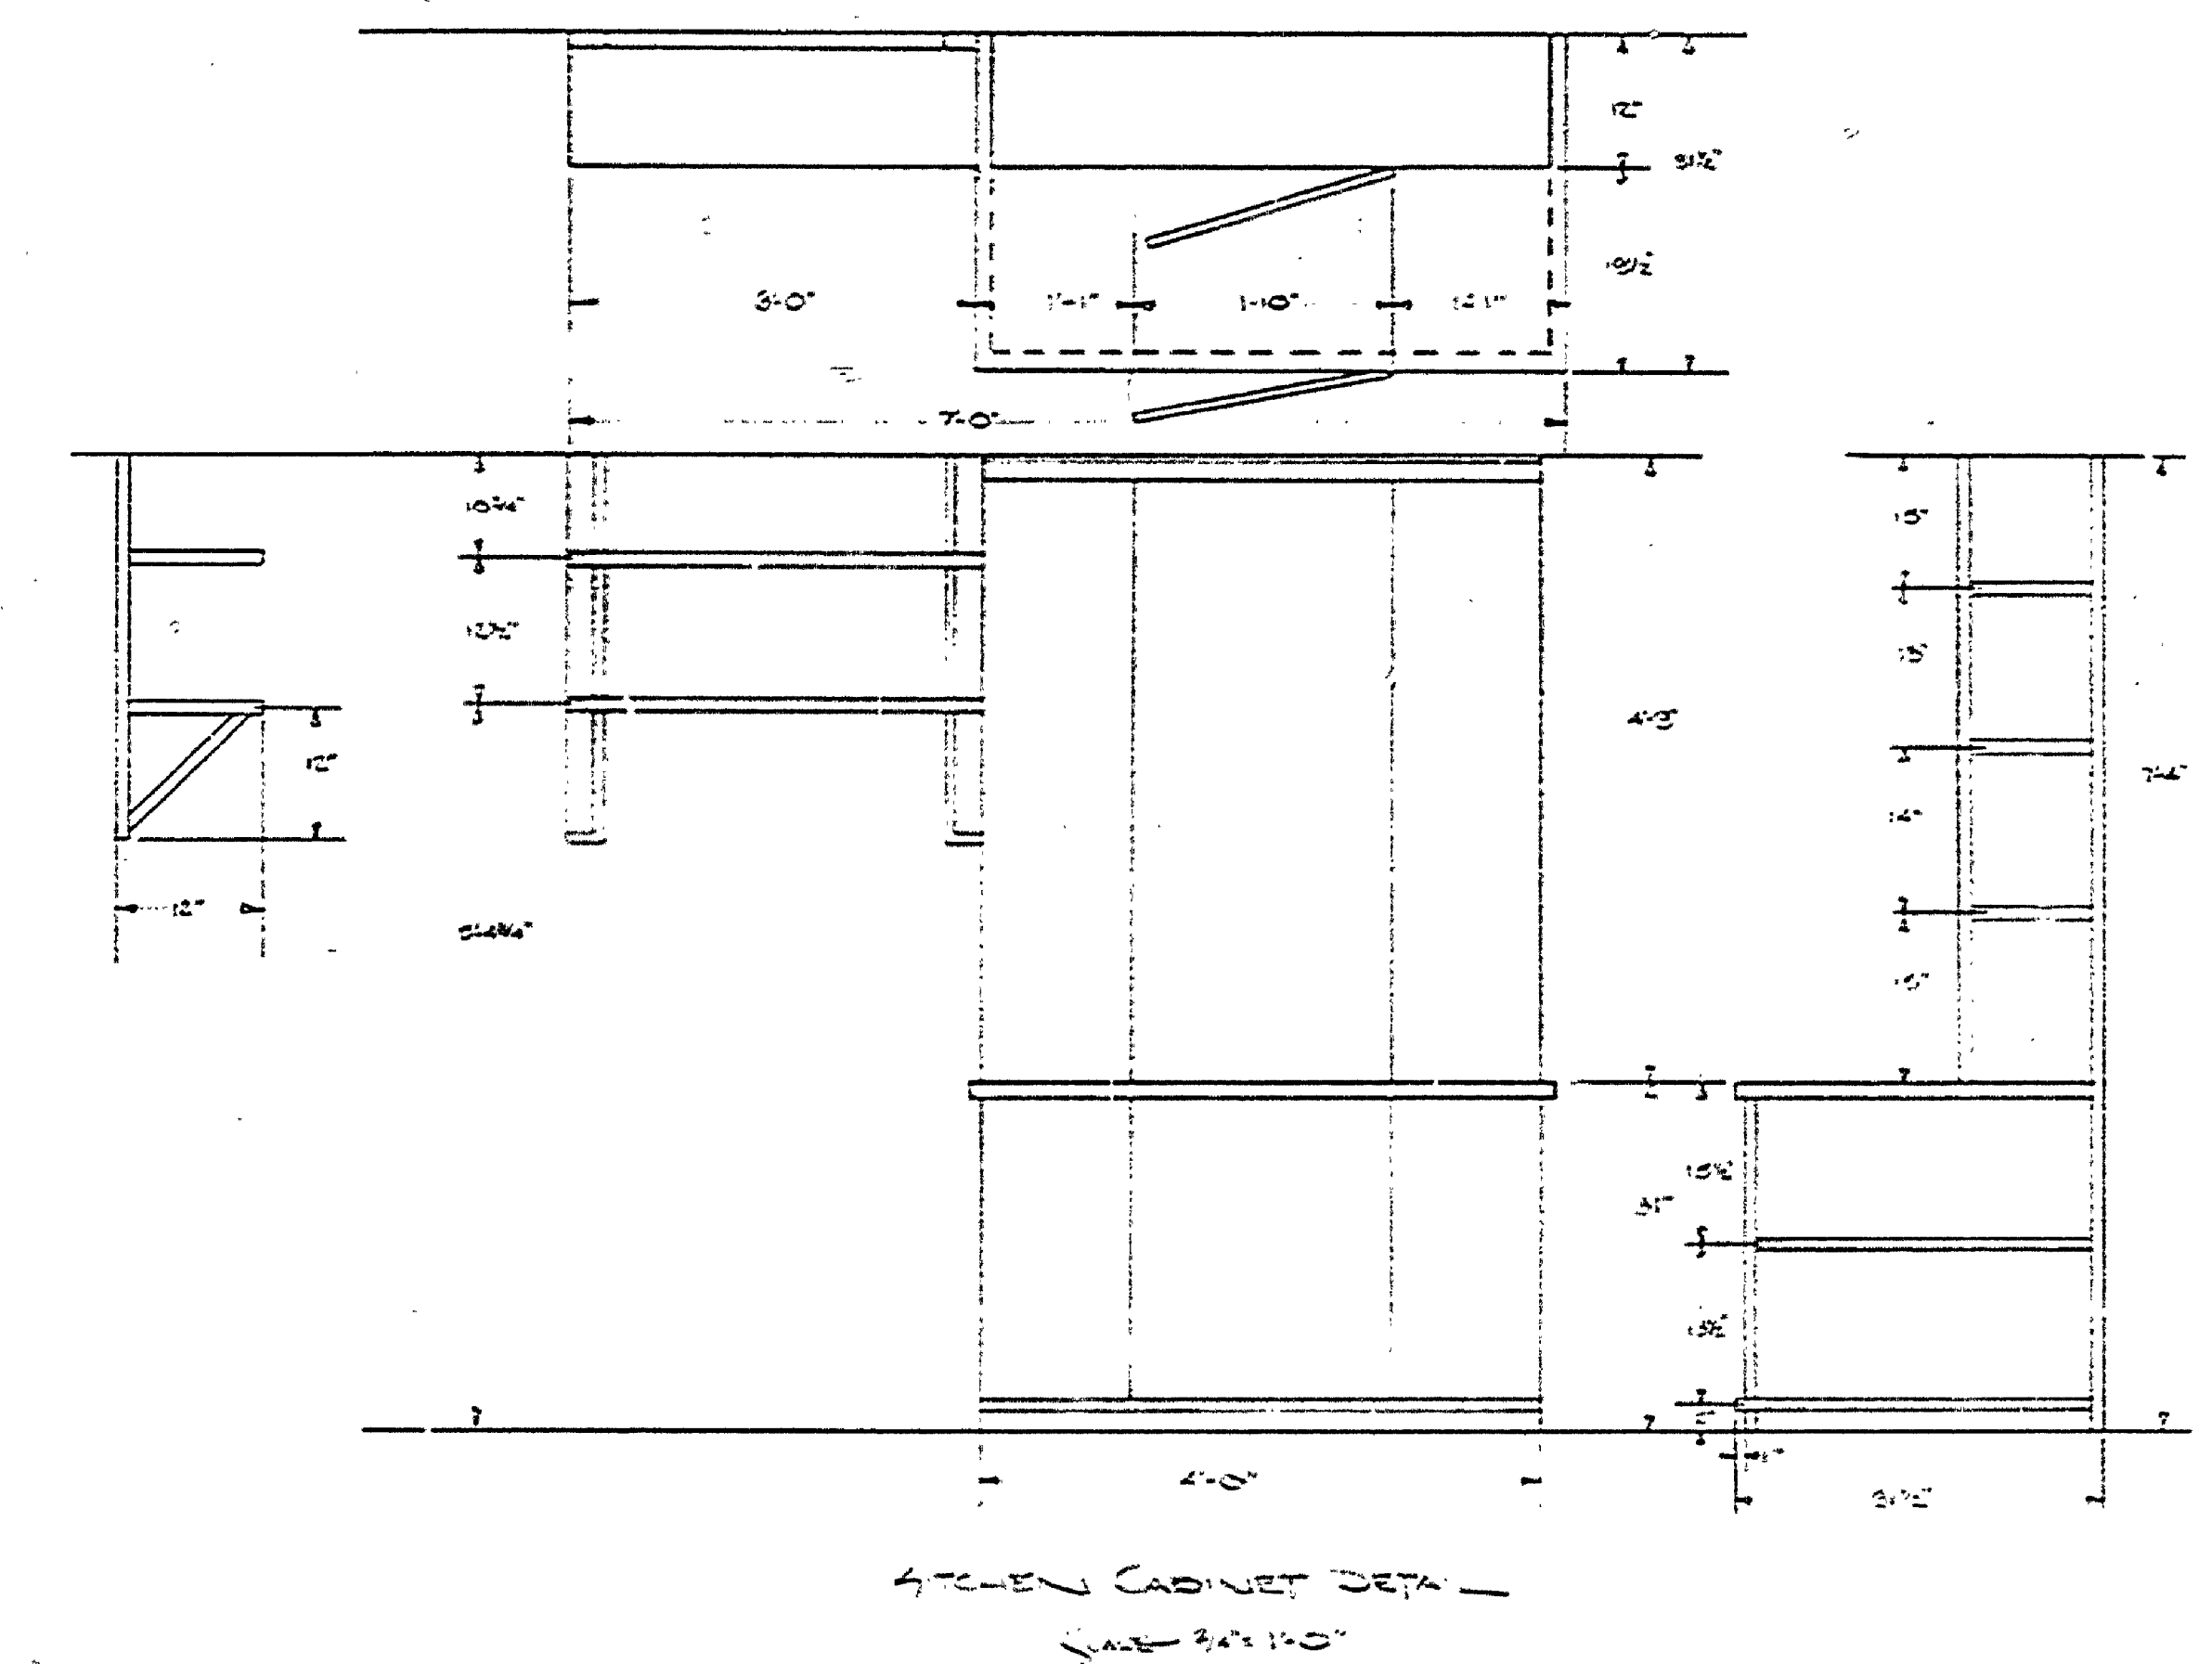


DESIGNED BY	DATE	REVIEWED	DATE	APPROVED	DATE	NO.	DATE	REVISIONS	DATE	BY
DRIVEN BY	7/13/62	ARCHITECTURAL				1		4		
CHECKED BY	7/13/62	ENGINEERING				2		5		
		LANDSCAPE				3		6		

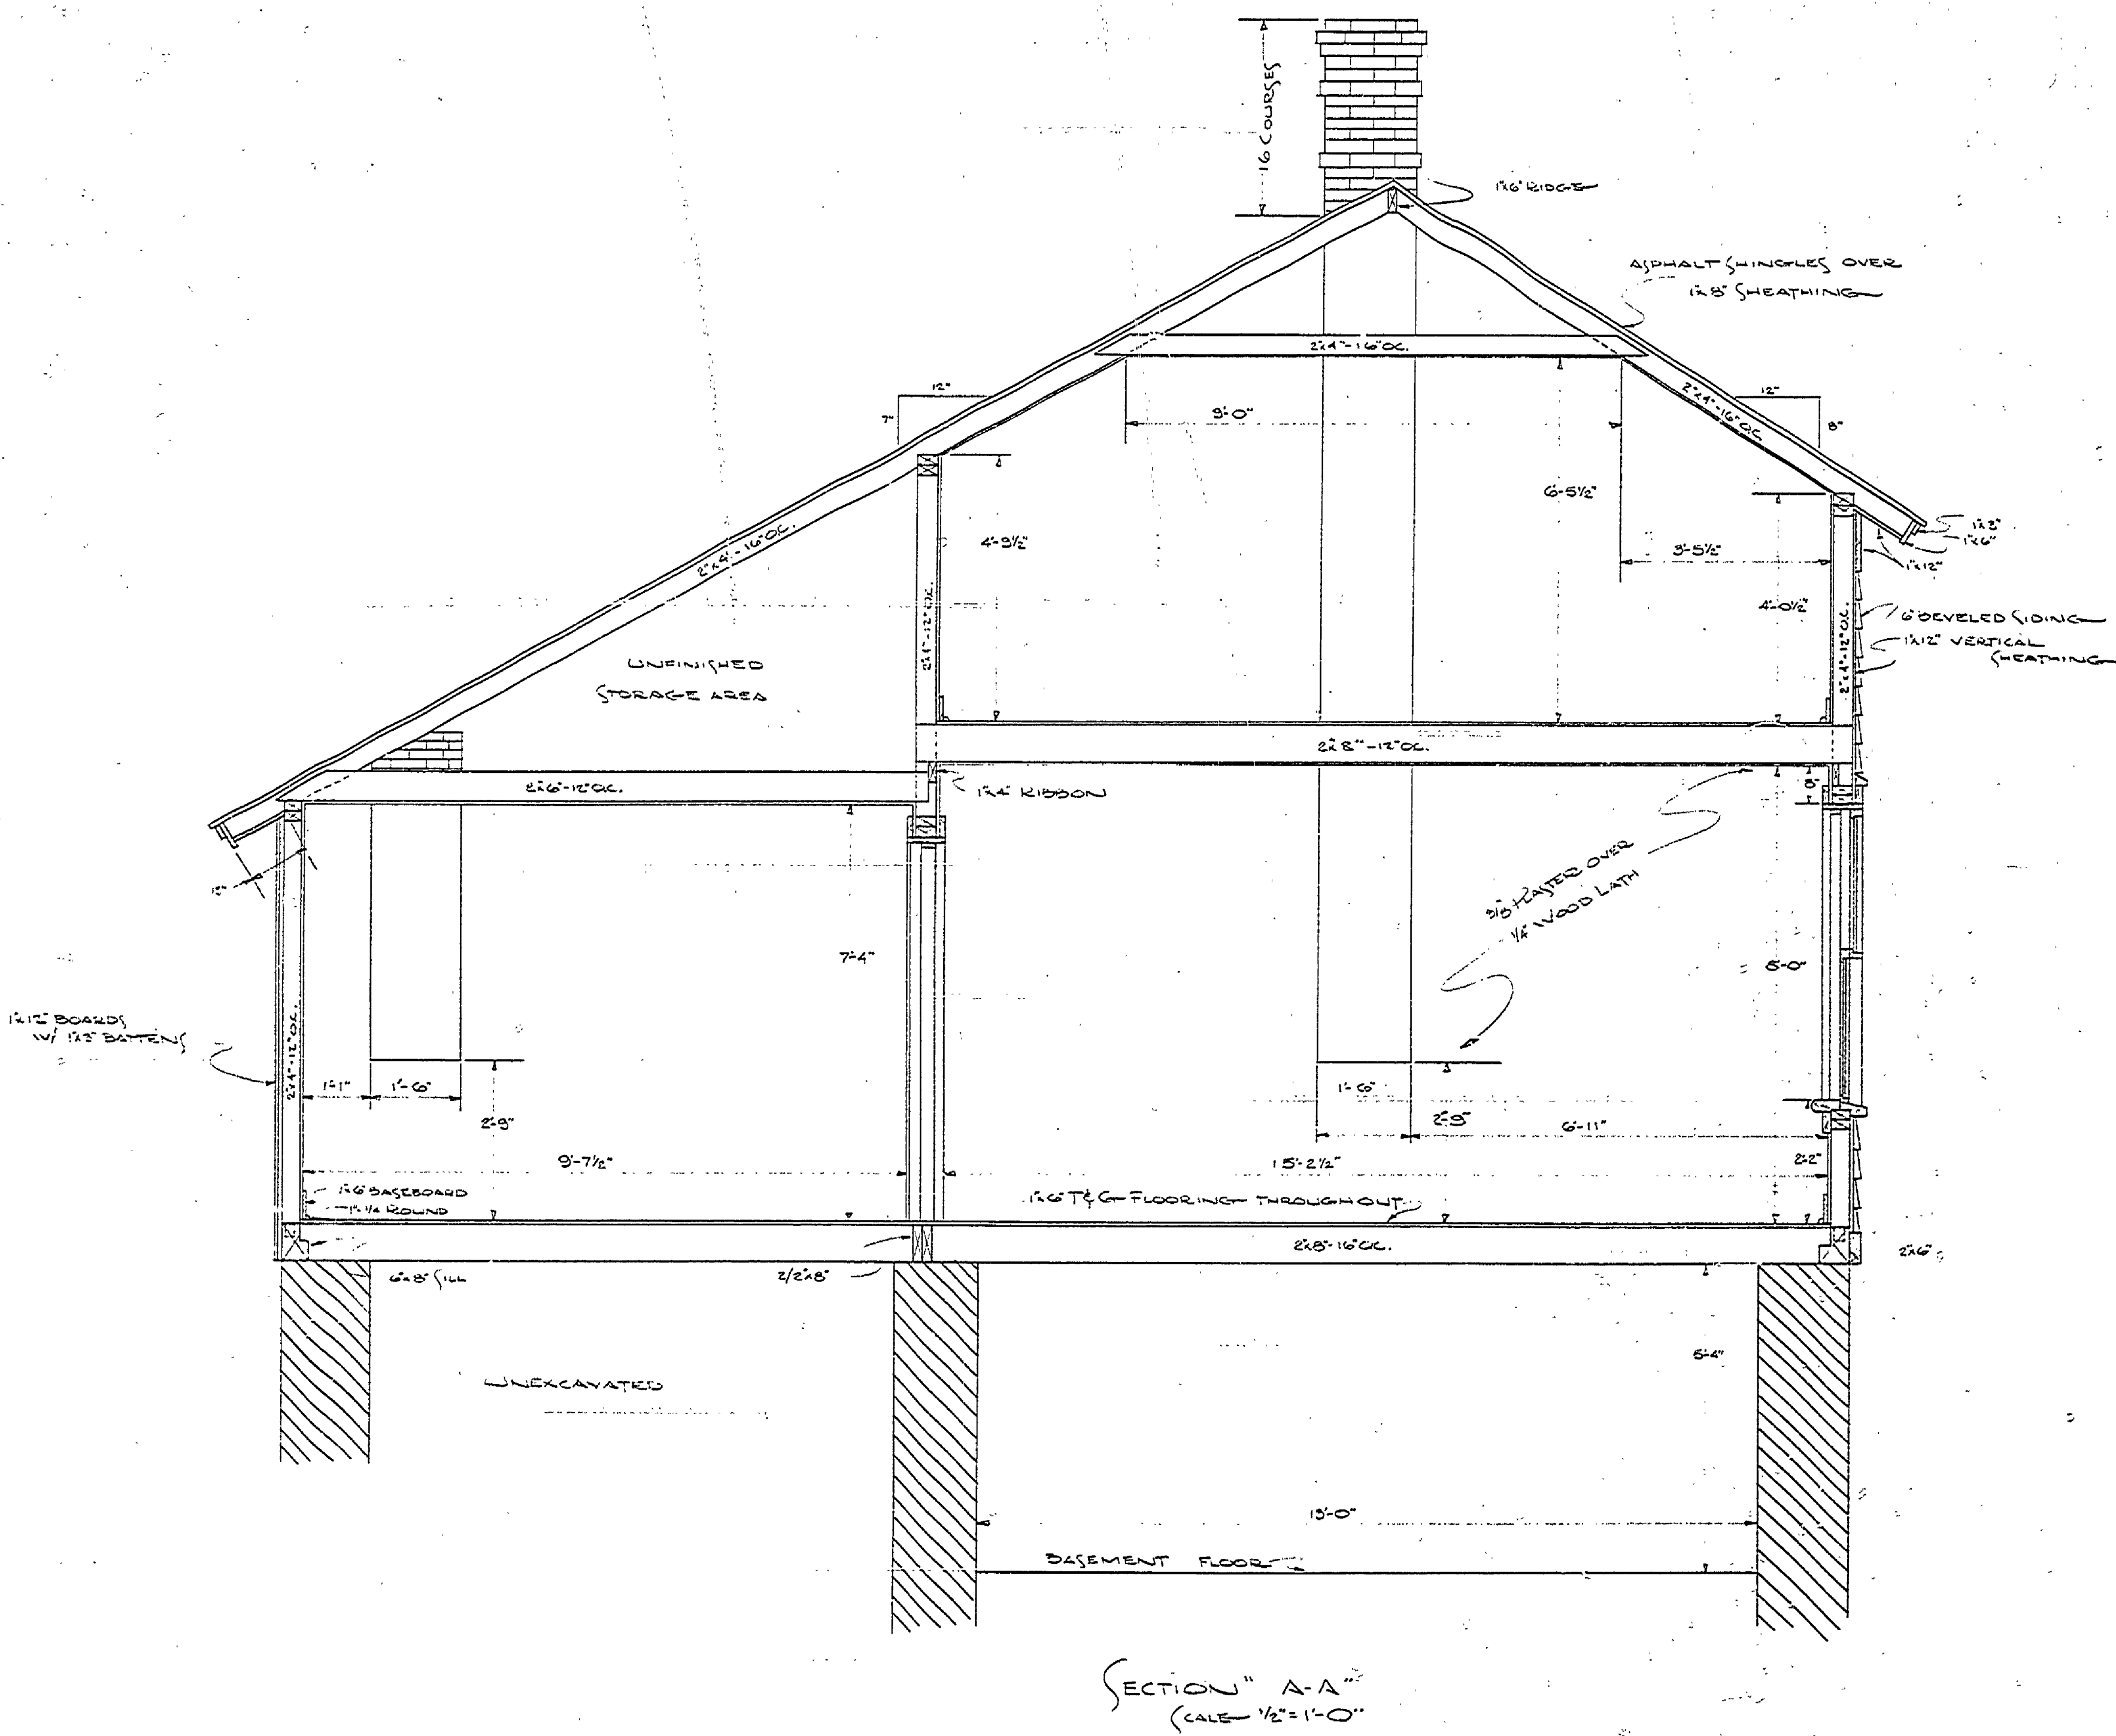

BUILDING # 20281