
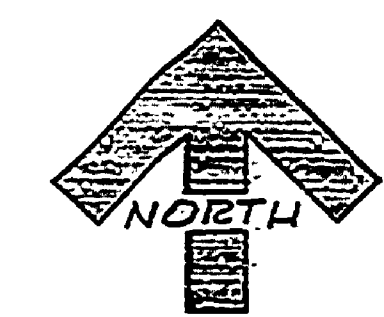
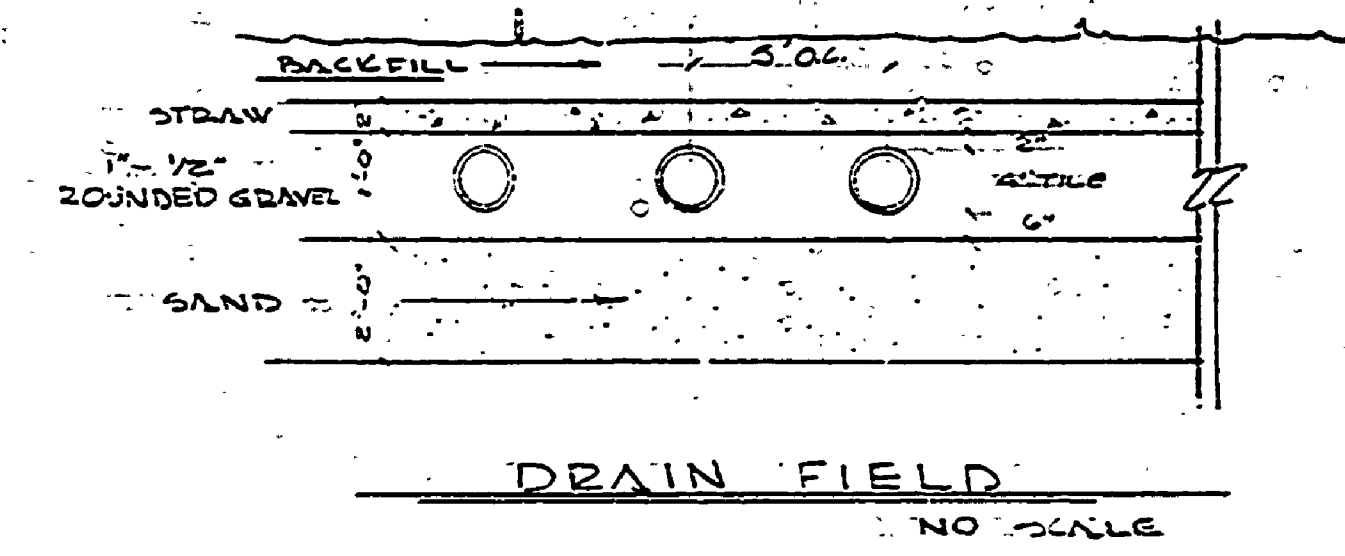


FAYETTE STATE PARK

MANAGERS RESIDENCE

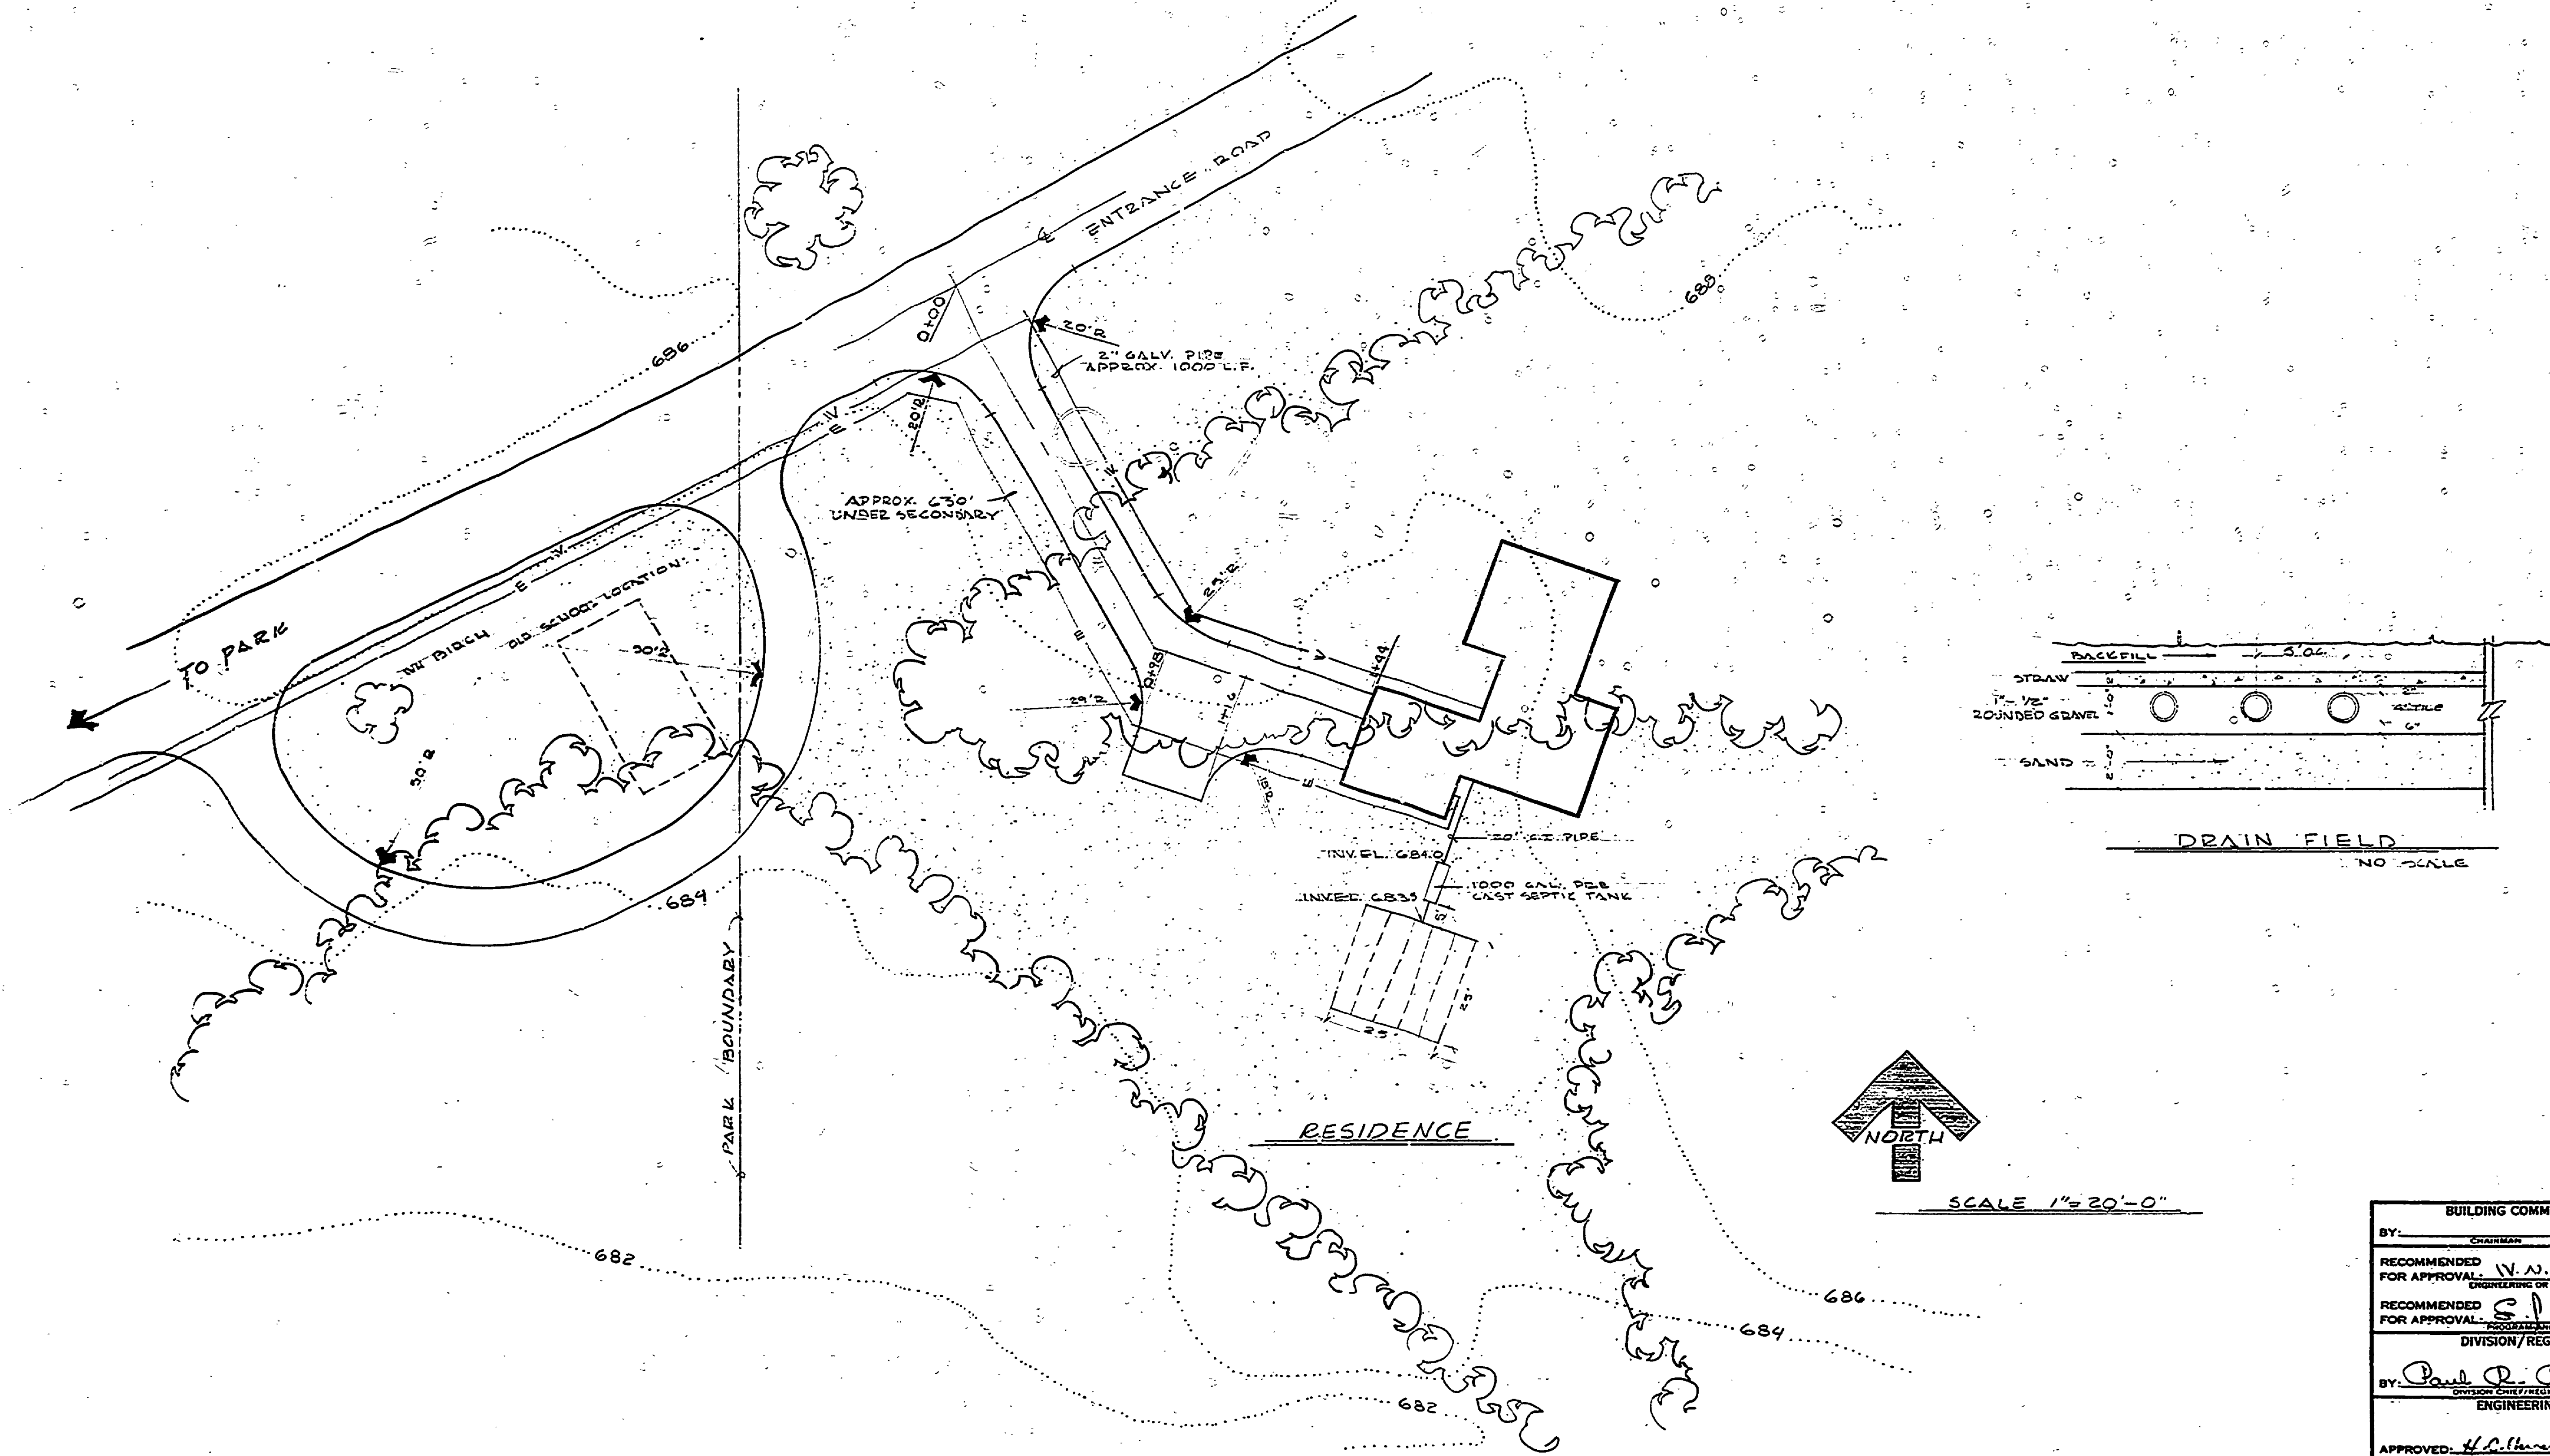

SCALE 1"=20'-0"

SURVEYED BY		DRAWN BY <i>G. Tompkins</i>		NO. DATE BY		REVISIONS		NO. DATE BY		REVISIONS		MICHIGAN DEPARTMENT OF NATURAL RESOURCES		FAYETTE STATE PARK AREA OR PARK		PROJECT NO. 24-1070	
DESIGNED BY		CHECKED BY		1.		3.		2.		4.		SHEET TITLE		MANAGERS RESIDENCE		SHEET ONE OF FIVE PLAN NO. A-203	
DATE		DATE		DATE		DATE		DATE		DATE		DATE		DATE		DATE	

BUILDING COMMITTEE APPROVAL	
BY: _____	DATE: _____
RECOMMENDED FOR APPROVAL: <i>W.N.C.</i>	5-7-71
RECOMMENDED FOR APPROVAL: <i>S.P. Paul</i>	5-19-71
DIVISION/REGION APPROVAL	
BY: <i>Paul P. Quarrick</i>	5-26-71
APPROVED: <i>H.C. Henderson</i>	