
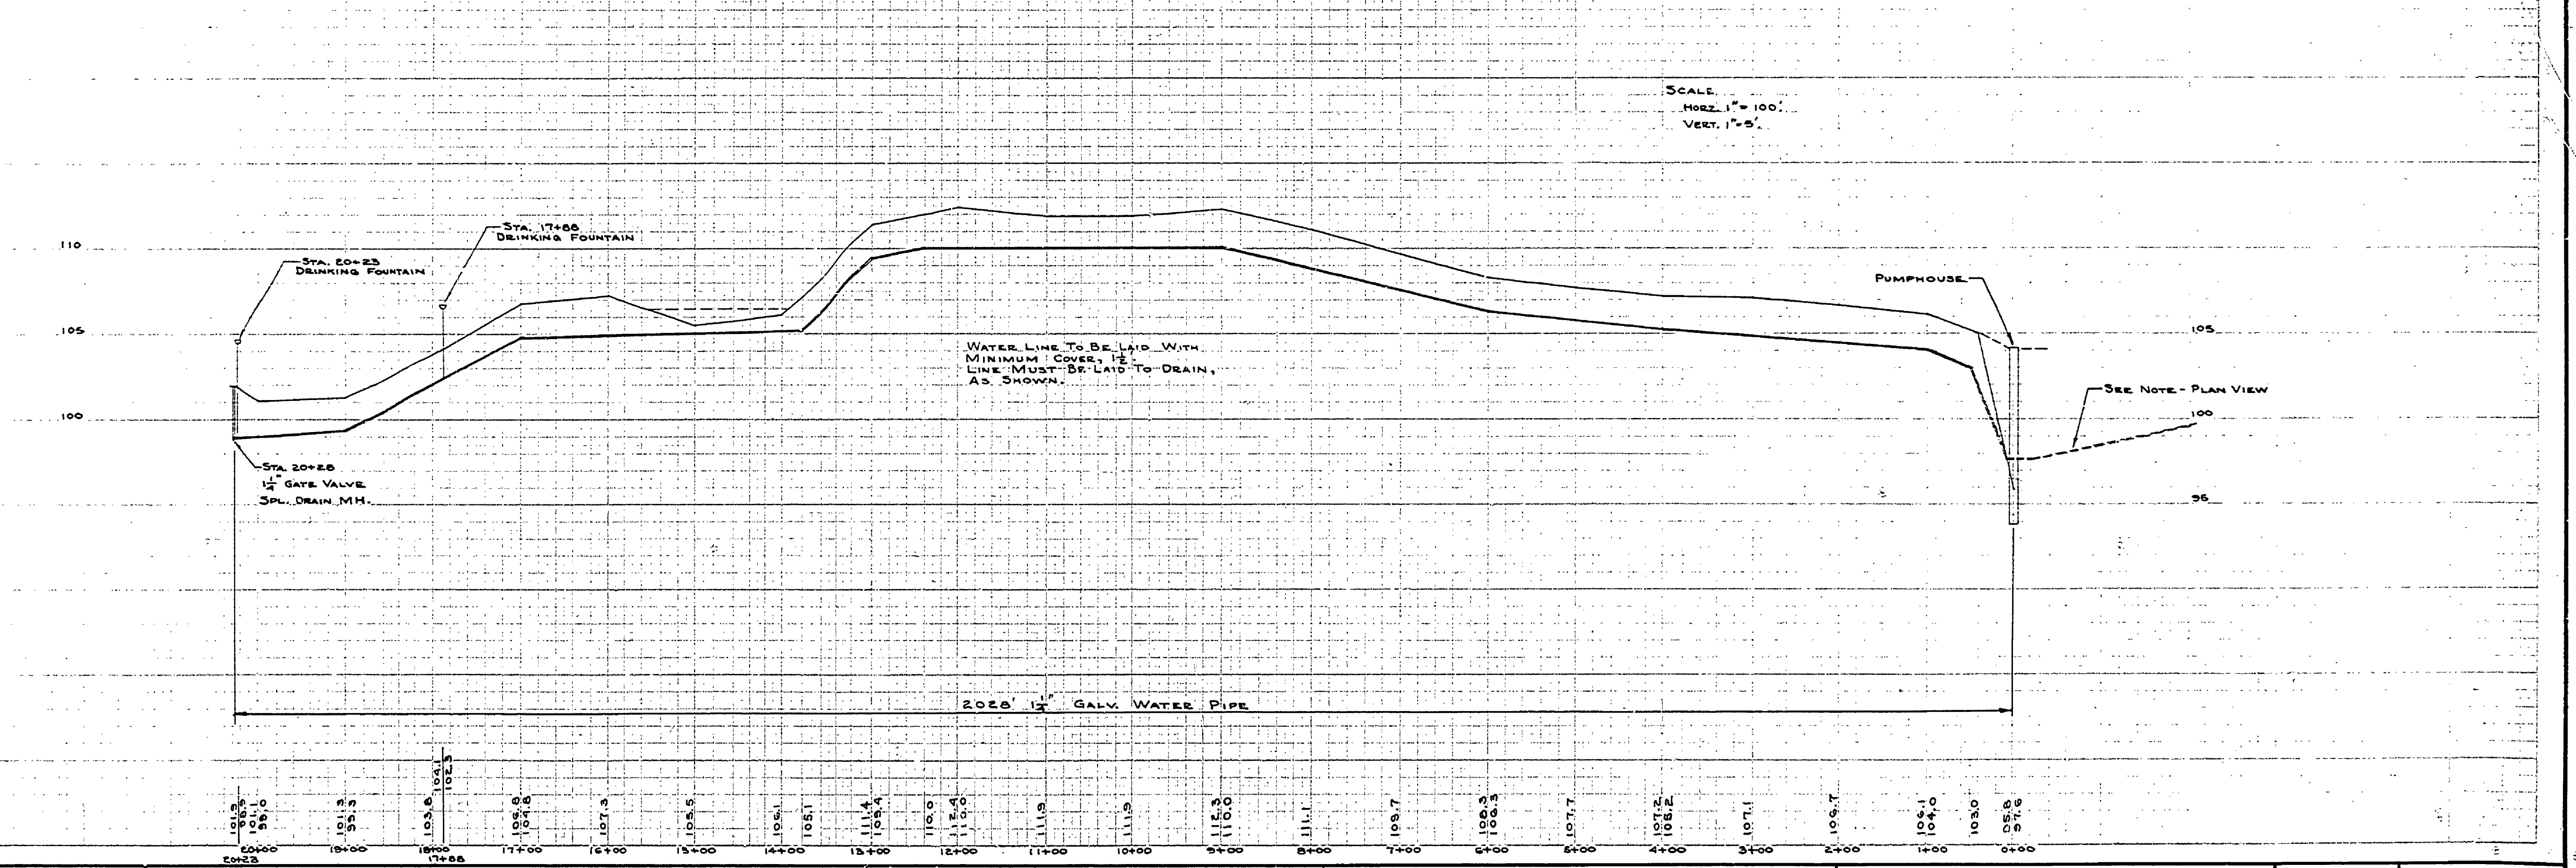


DESIGNED BY R.A.S.	DATE 3-1-53	REVIEWED ARCHITECTURAL	DATE	APPROVED <i>[Signature]</i>	DATE 7-1-53	NO. 1	BY	REVISIONS	DATE BY
DRAWN BY J.Y.	3-1-53	ENGINEERING				2		4	
CHECKED BY		LANDSCAPE				3		5	
						6		6	

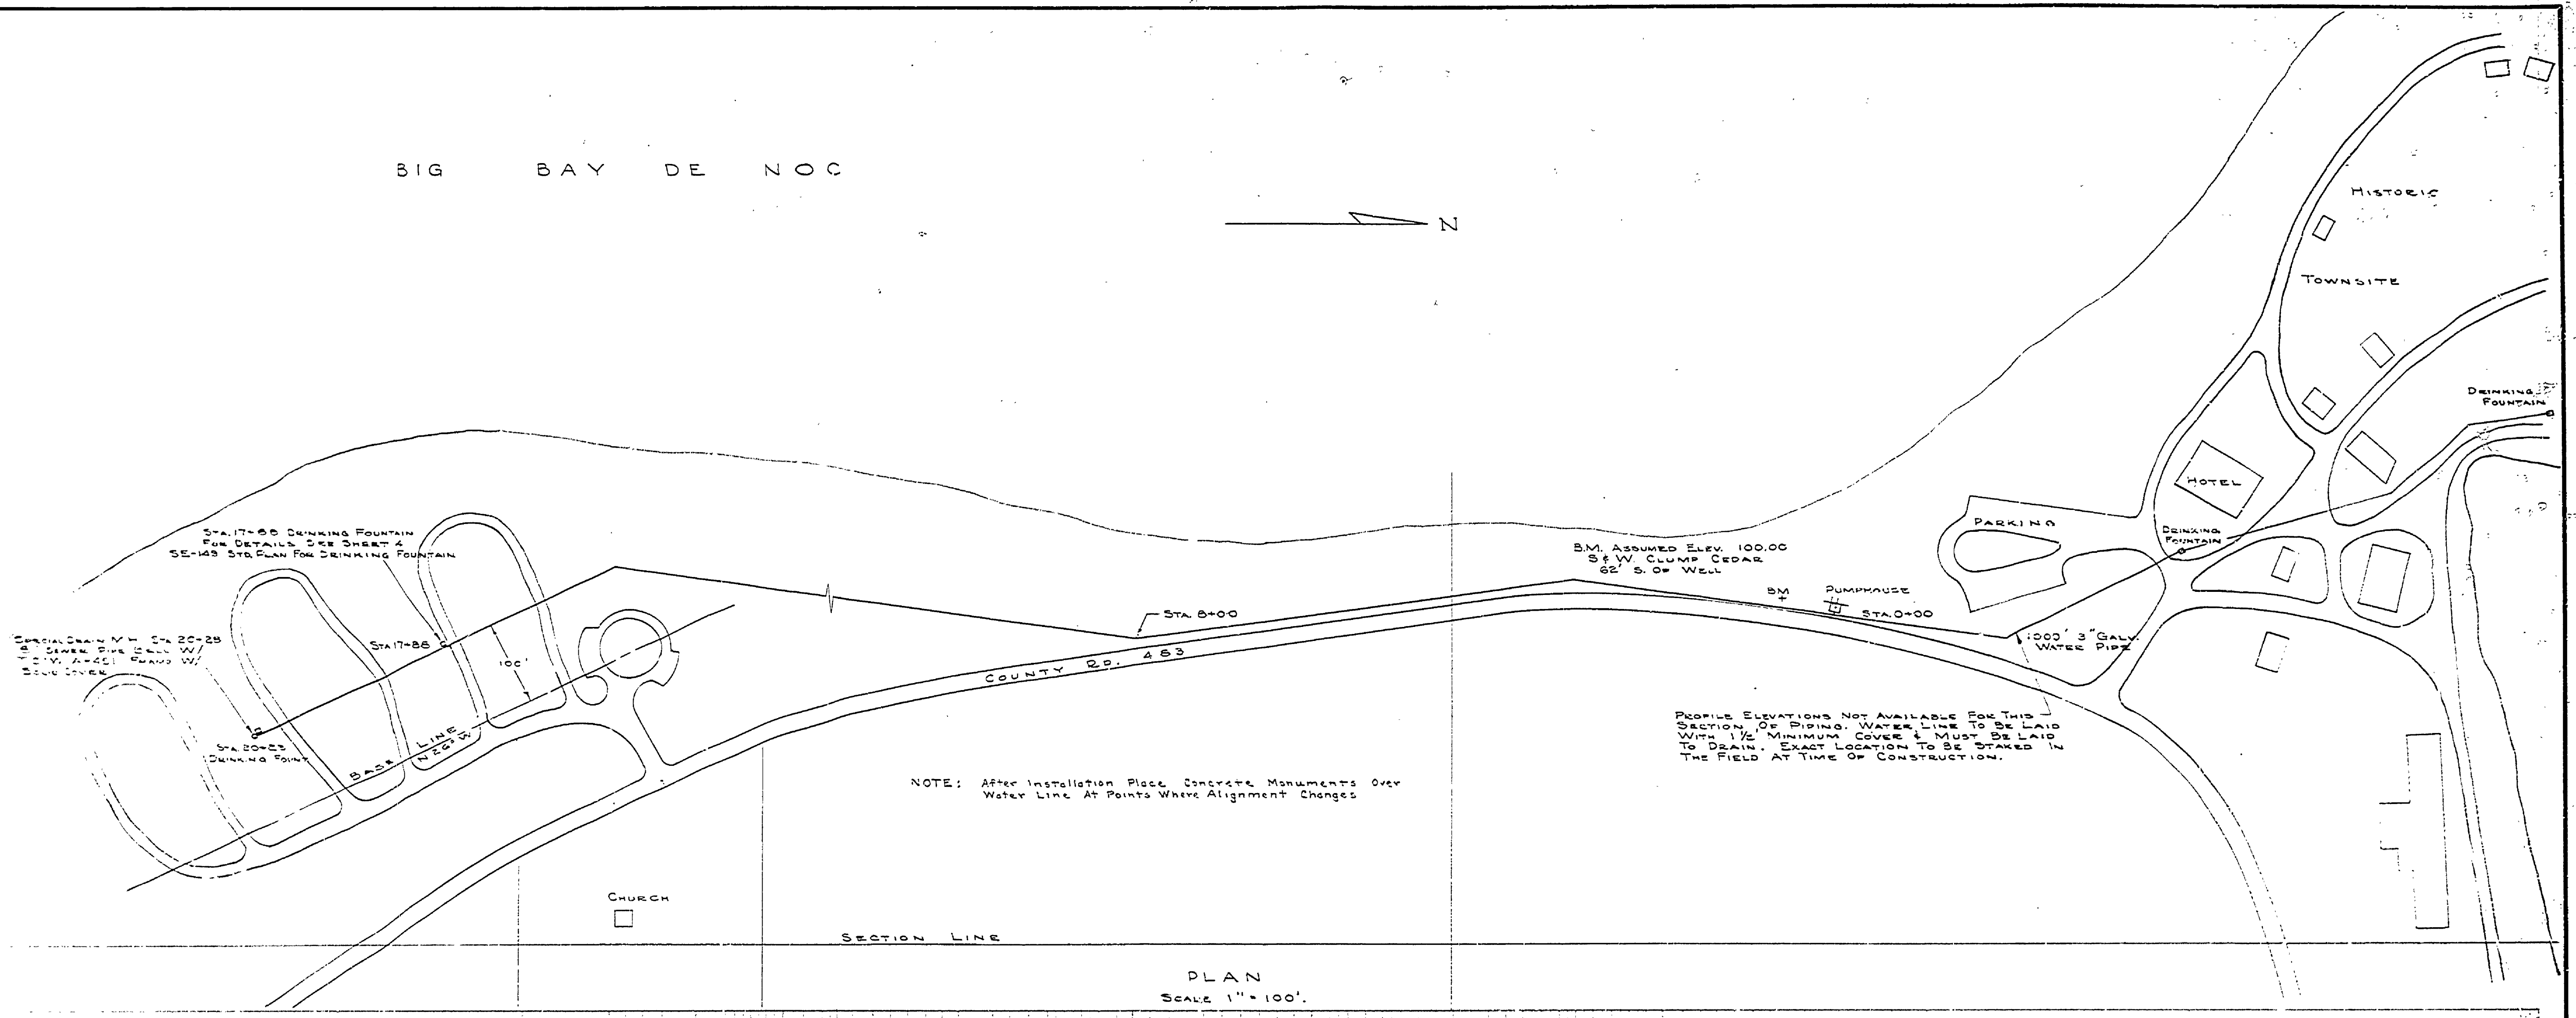

CAMPGROUND

MICHIGAN
DEPARTMENT OF CONSERVATION
PARKS AND RECREATION DIVISION

FAYETTE STATE PARK
WATER DISTRIBUTION SYSTEM

SHEET NO. 1 OF 1 PLAN NO. E-100