
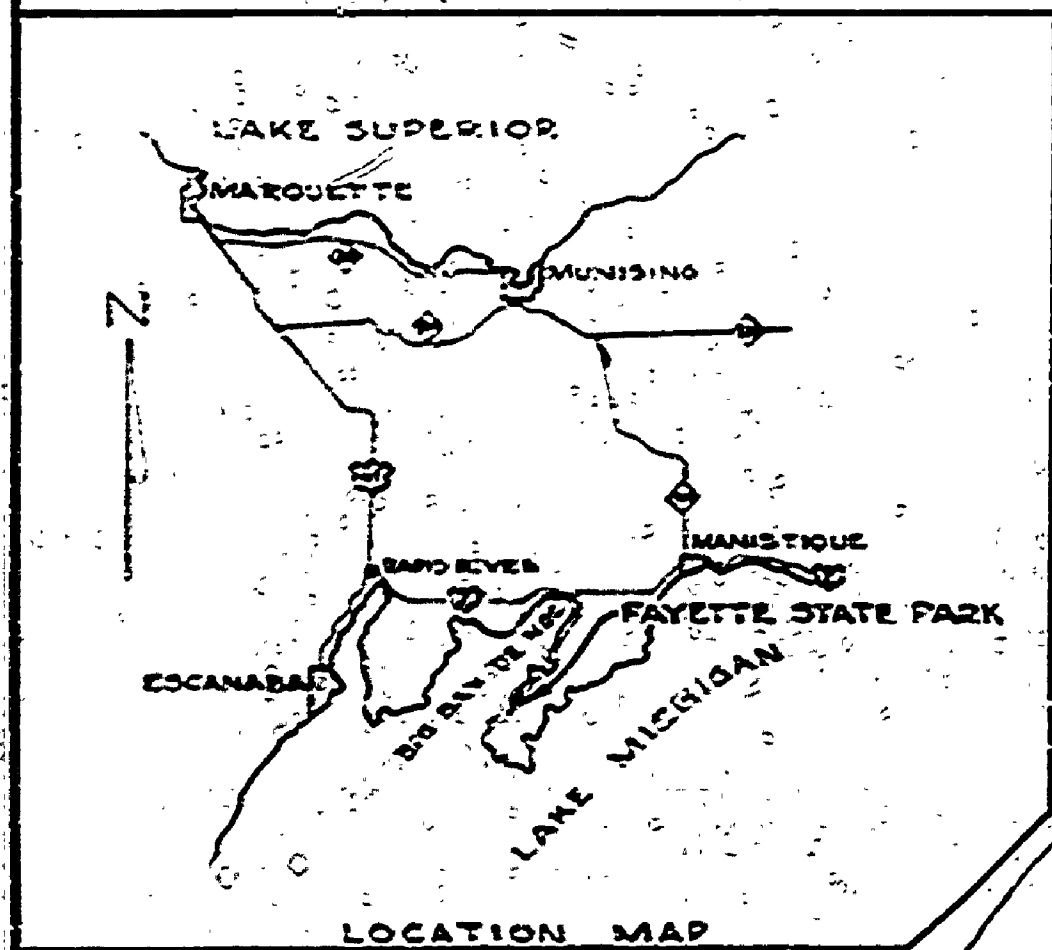


FAYETTE STATE PARK

CONSTRUCTION PLANS FOR

ROADS, PARKING LOTS & WATER SYSTEM

PROJECT NO. PA 110-75-2499-021-C,48

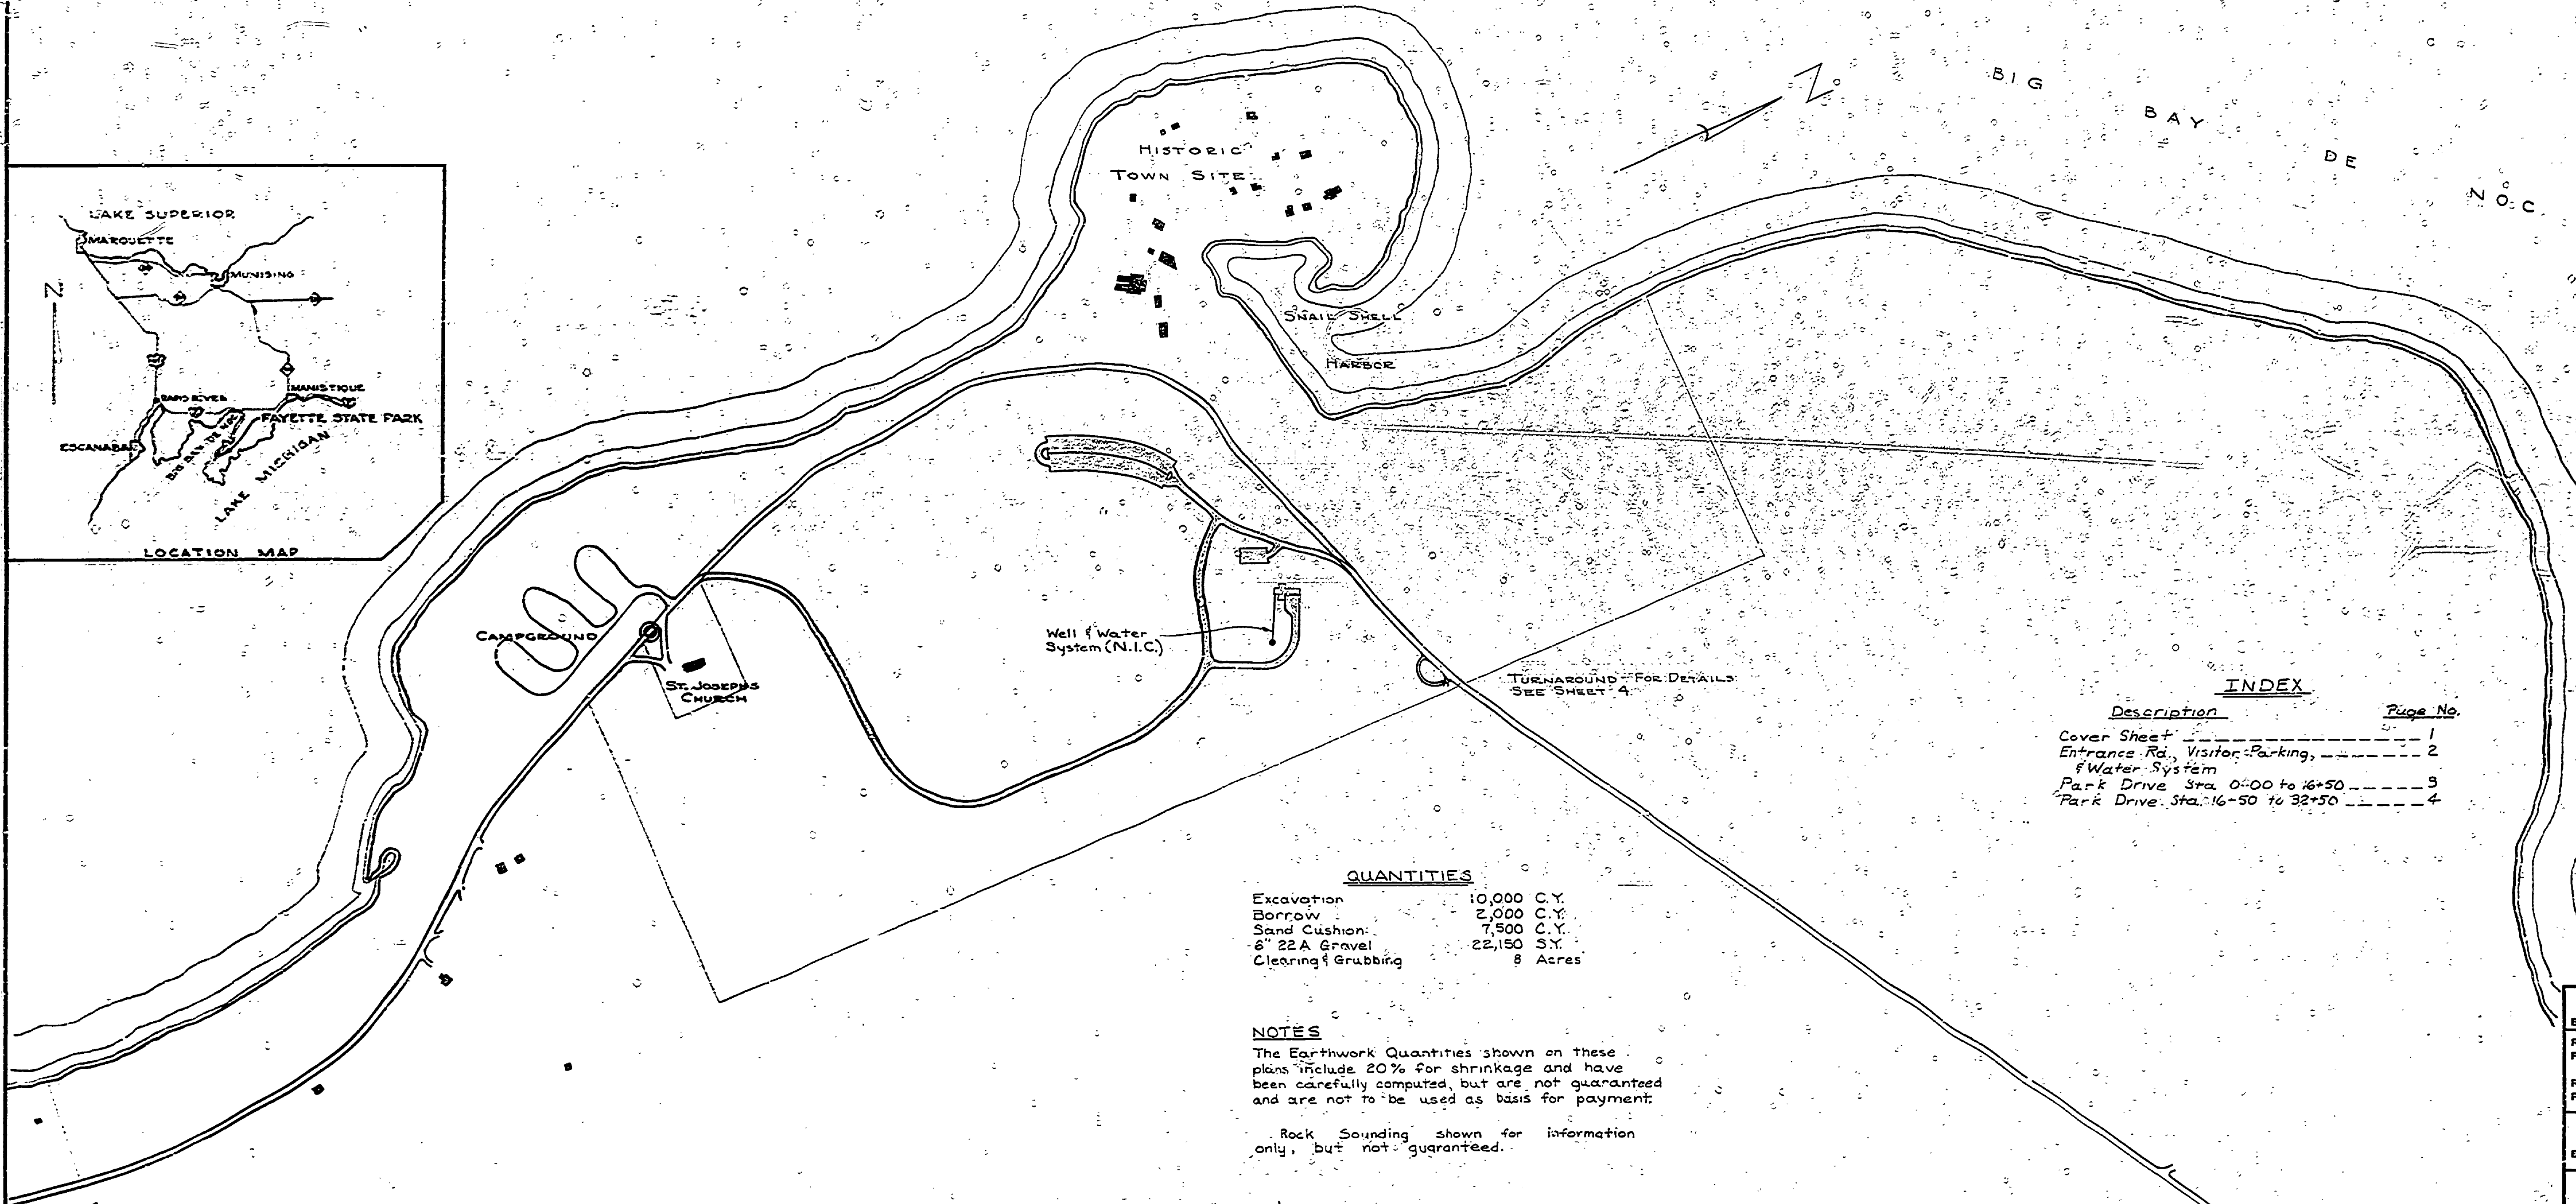

INDEX

Description	Page No.
Cover Sheet	1
Entrance Rd., Visitor Parking	2
Water System	3
Park Drive Sta. 0+00 to 16+50	3
Park Drive Sta. 16+50 to 32+50	4

QUANTITIES

Excavation	10,000 C.Y.
Borrow	2,000 C.Y.
Sand Cushion	7,500 C.Y.
6" 22A Gravel	22,150 S.Y.
Clearing & Grubbing	8 Acres

NOTES
 The Earthwork Quantities shown on these plans include 20% for shrinkage and have been carefully computed, but are not guaranteed and are not to be used as basis for payment.
 Rock Sounding shown for information only, but not guaranteed.

CONSERVATION COMMISSION APPROVAL

BY: _____ DATE: _____

RECOMMENDED FOR APPROVAL: *R.E. Bank* 6/2/69
ENGINEER AND ARCHITECT

RECOMMENDED FOR APPROVAL: *S.P. [Signature]* 7-11-69
IN CHARGE OF WORK

ENGINEER APPROVAL
 DIVISION: _____
 BY: *R.O. [Signature]* 7-9-69
SENIOR ENGINEER

ENGINEERING SECTION
 APPROVED: *[Signature]* 7-11-69
CHIEF ENGINEER

FAYETTE STATE PARK

SHEET 1 OF 4 PLAN NO. E-104

SURVEYED BY	DESIGNED BY	DRAWN BY	7-67 NO. DATE BY	REVISIONS	NO. DATE BY	REVISIONS
N. POWET	N. POWET	J. YEMA	1. 6-70 J.Y.	TURNAROUND AREA	3.	
			DATE 2.		4.	

MICHIGAN DEPARTMENT OF CONSERVATION

COVER SHEET

SHEET NO. _____ OF _____
 FOR PROJECT NO. 24-0164