


REVISIONS		DATE	BY
1	APPROVED FOR CONSTRUCTION	7-72	D.R.
2	REVISIONS TO PLAN		

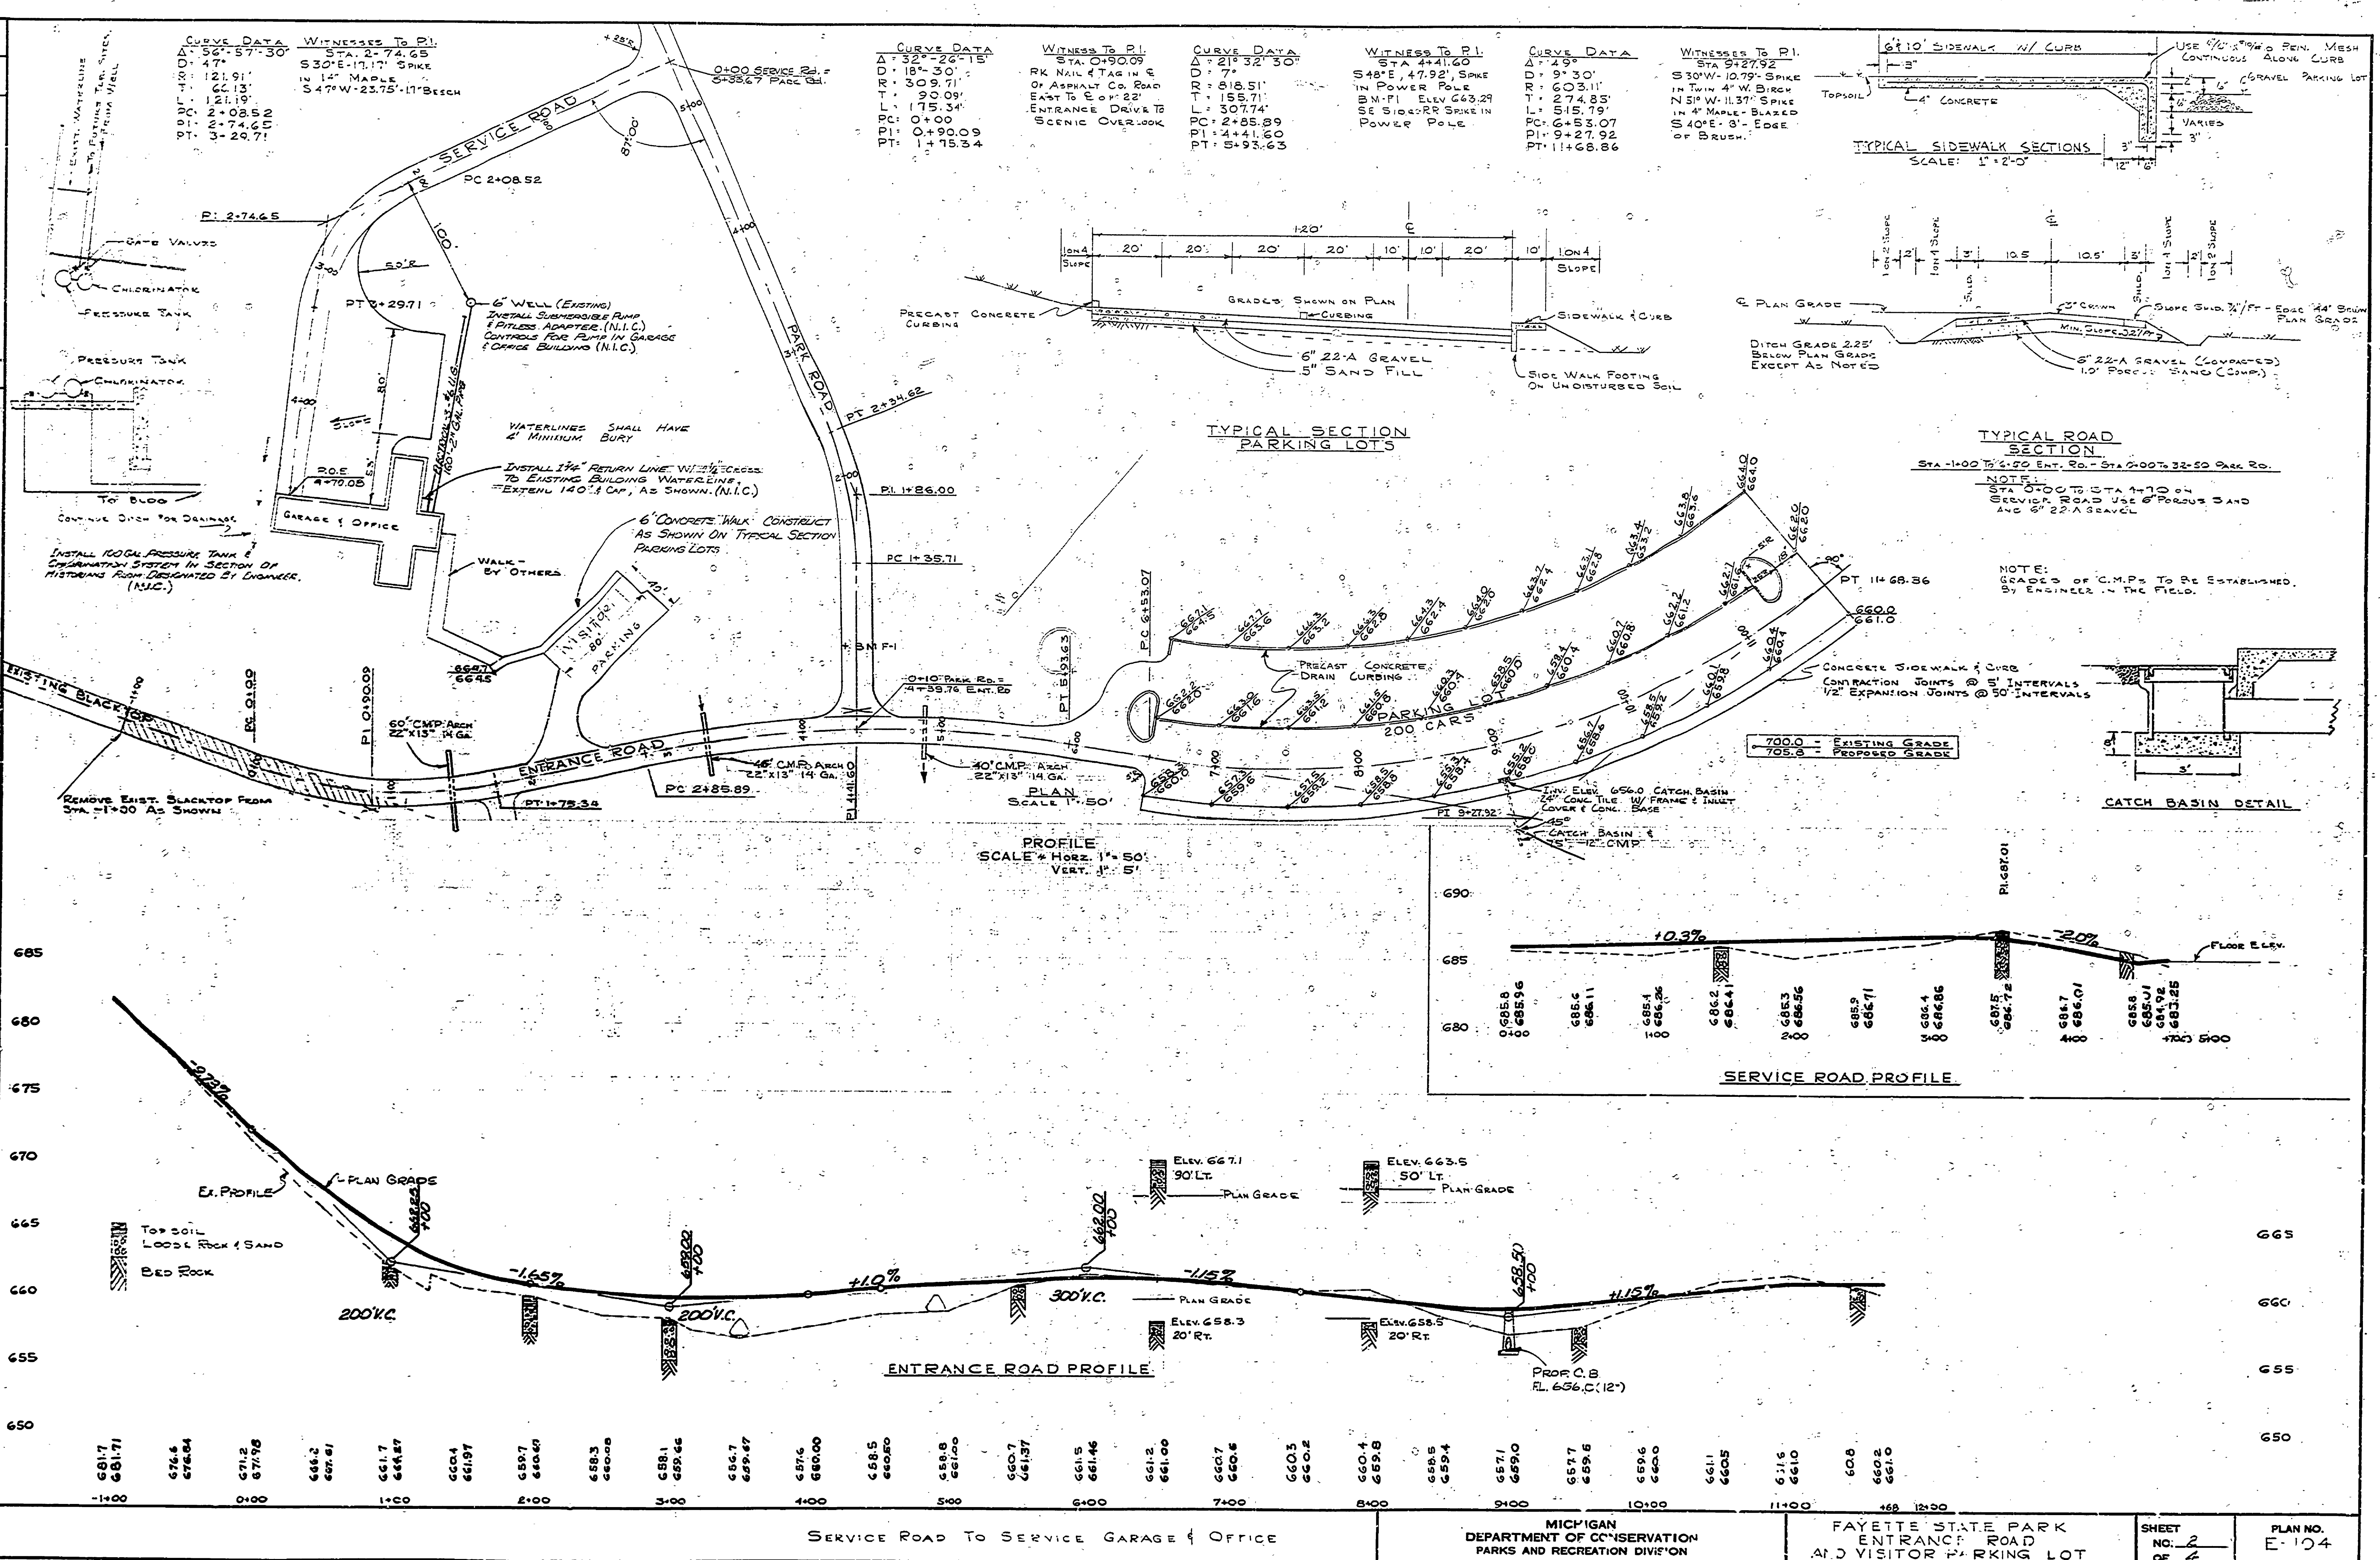

