
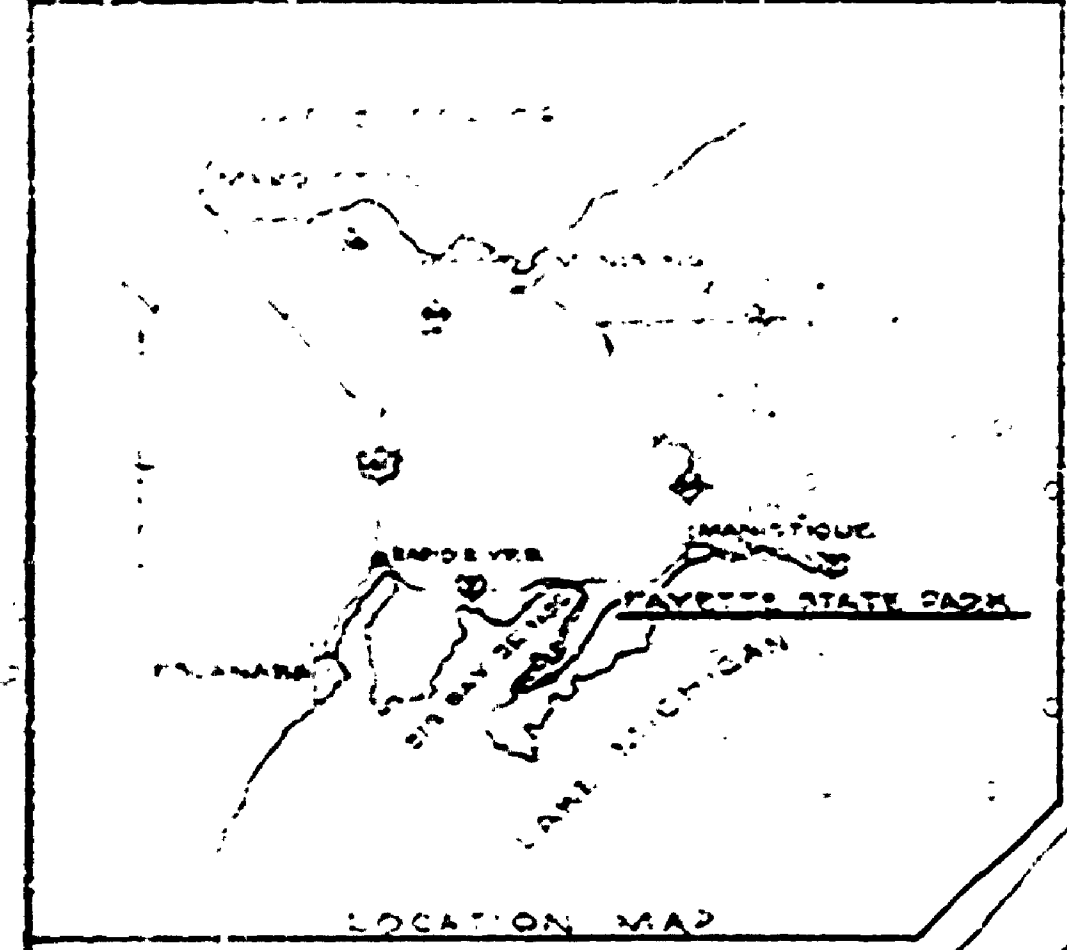


FAYETTE STATE PARK

PLANS FOR VISITOR CENTER UTILITIES PROJECT NO. 24-1069

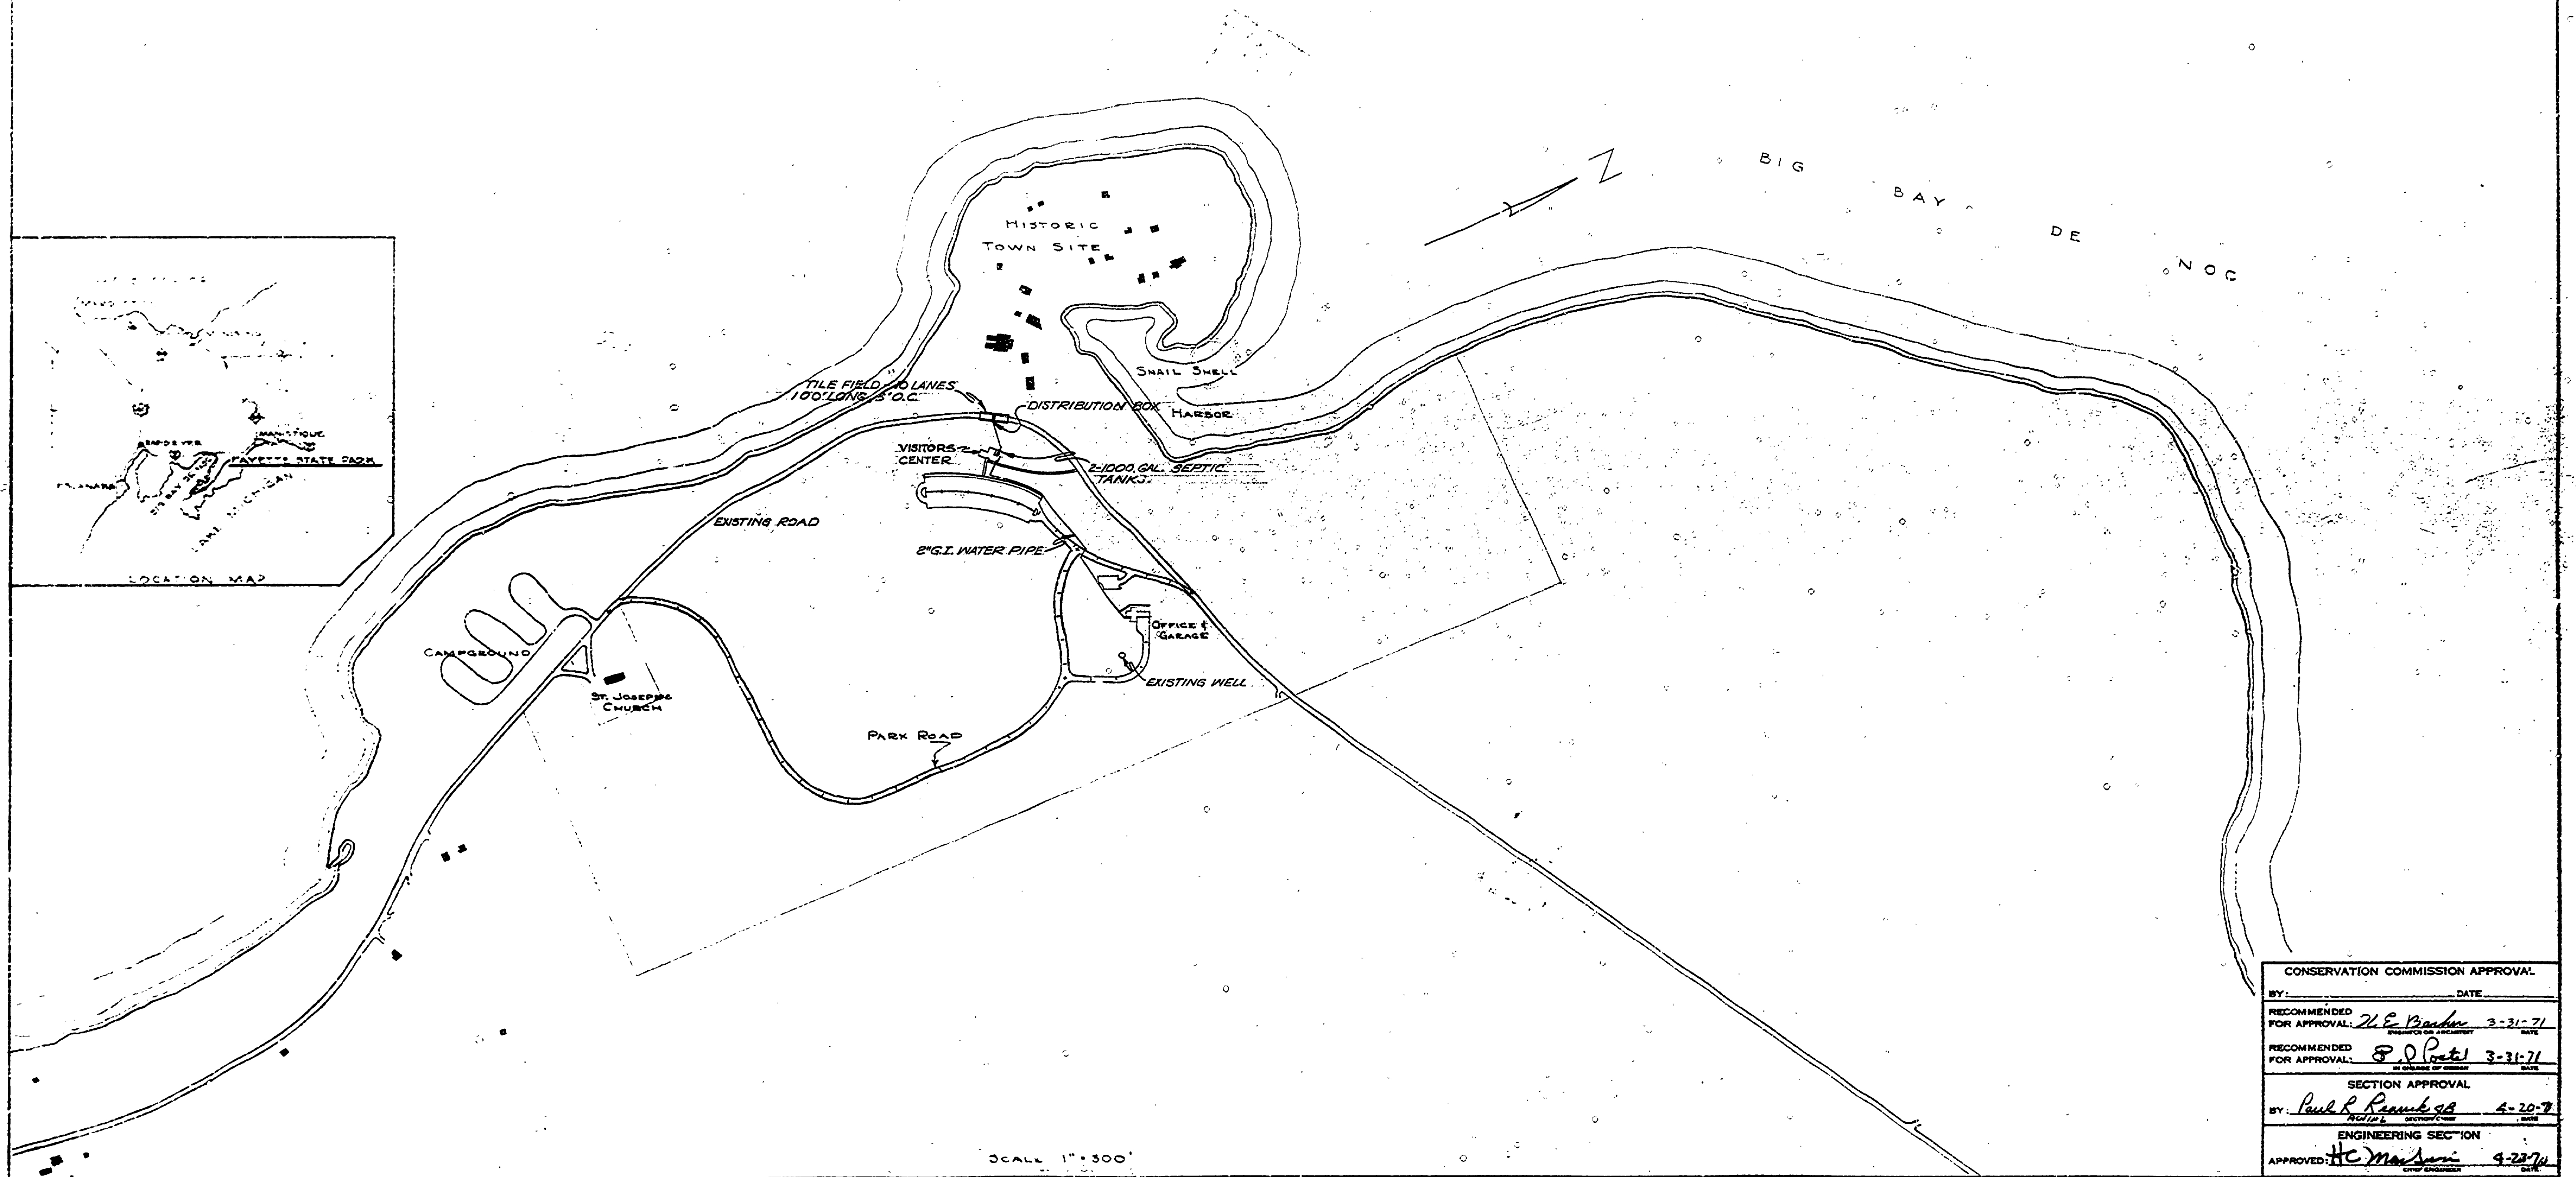

CONSERVATION COMMISSION APPROVAL	
BY: _____	DATE: _____
RECOMMENDED FOR APPROVAL: <i>H.E. Prader</i>	3-31-71
RECOMMENDED FOR APPROVAL: <i>P.O. Postel</i>	3-31-71
SECTION APPROVAL	
BY: <i>Paul R. Rasmussen</i>	4-20-71
ENGINEERING SECTION	
APPROVED: <i>H.C. MacAvoy</i>	4-22-71
FAYETTE STATE PARK	
SHEET 1 OF 3	PLAN NO. E-105

SCALE 1" = 300'

SURVEYED BY	DESIGNED BY	DRAWN BY	CHECKED BY	NO.	DATE	BY	REVISIONS	NO.	DATE	BY	REVISIONS
	W. PUYET	J. YEMA		1	7-67			2			
				3				4			